


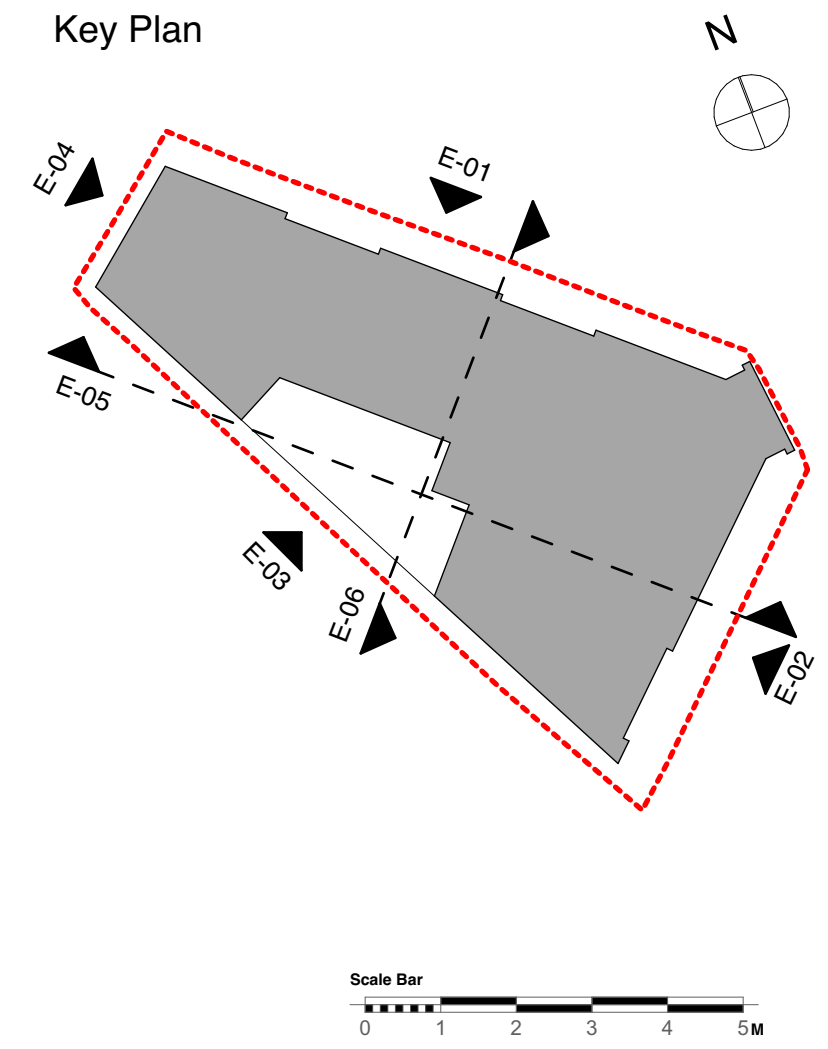


E-01 Proposed Northeast Elevation 1:100




E-02 Proposed Southeast Elevation 1:100



E-03 Proposed Southwest Elevation 1:100

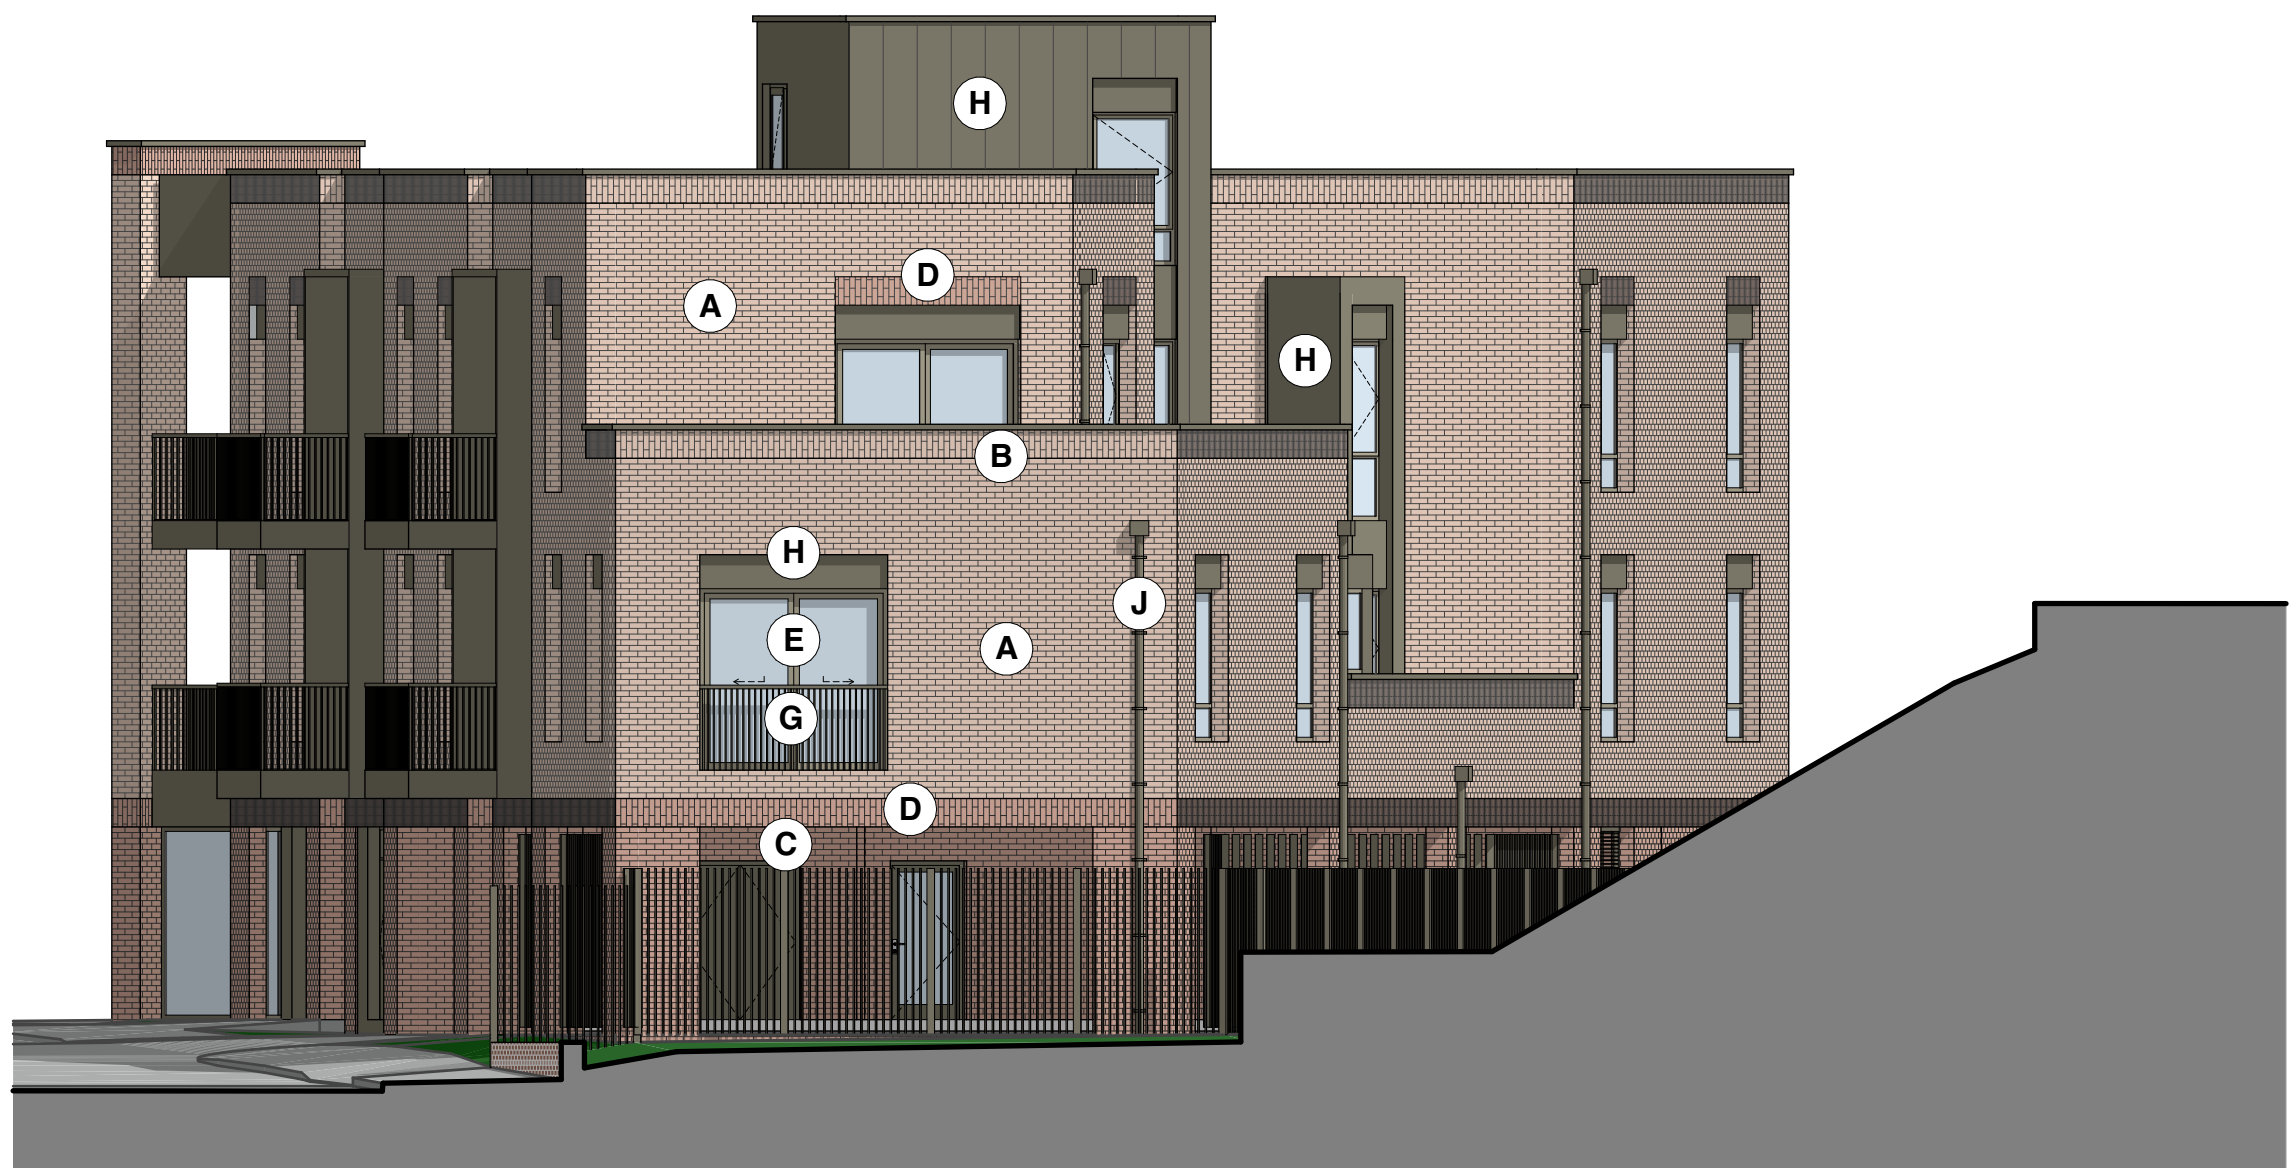

E-04 Proposed Northwest Elevation 1:100

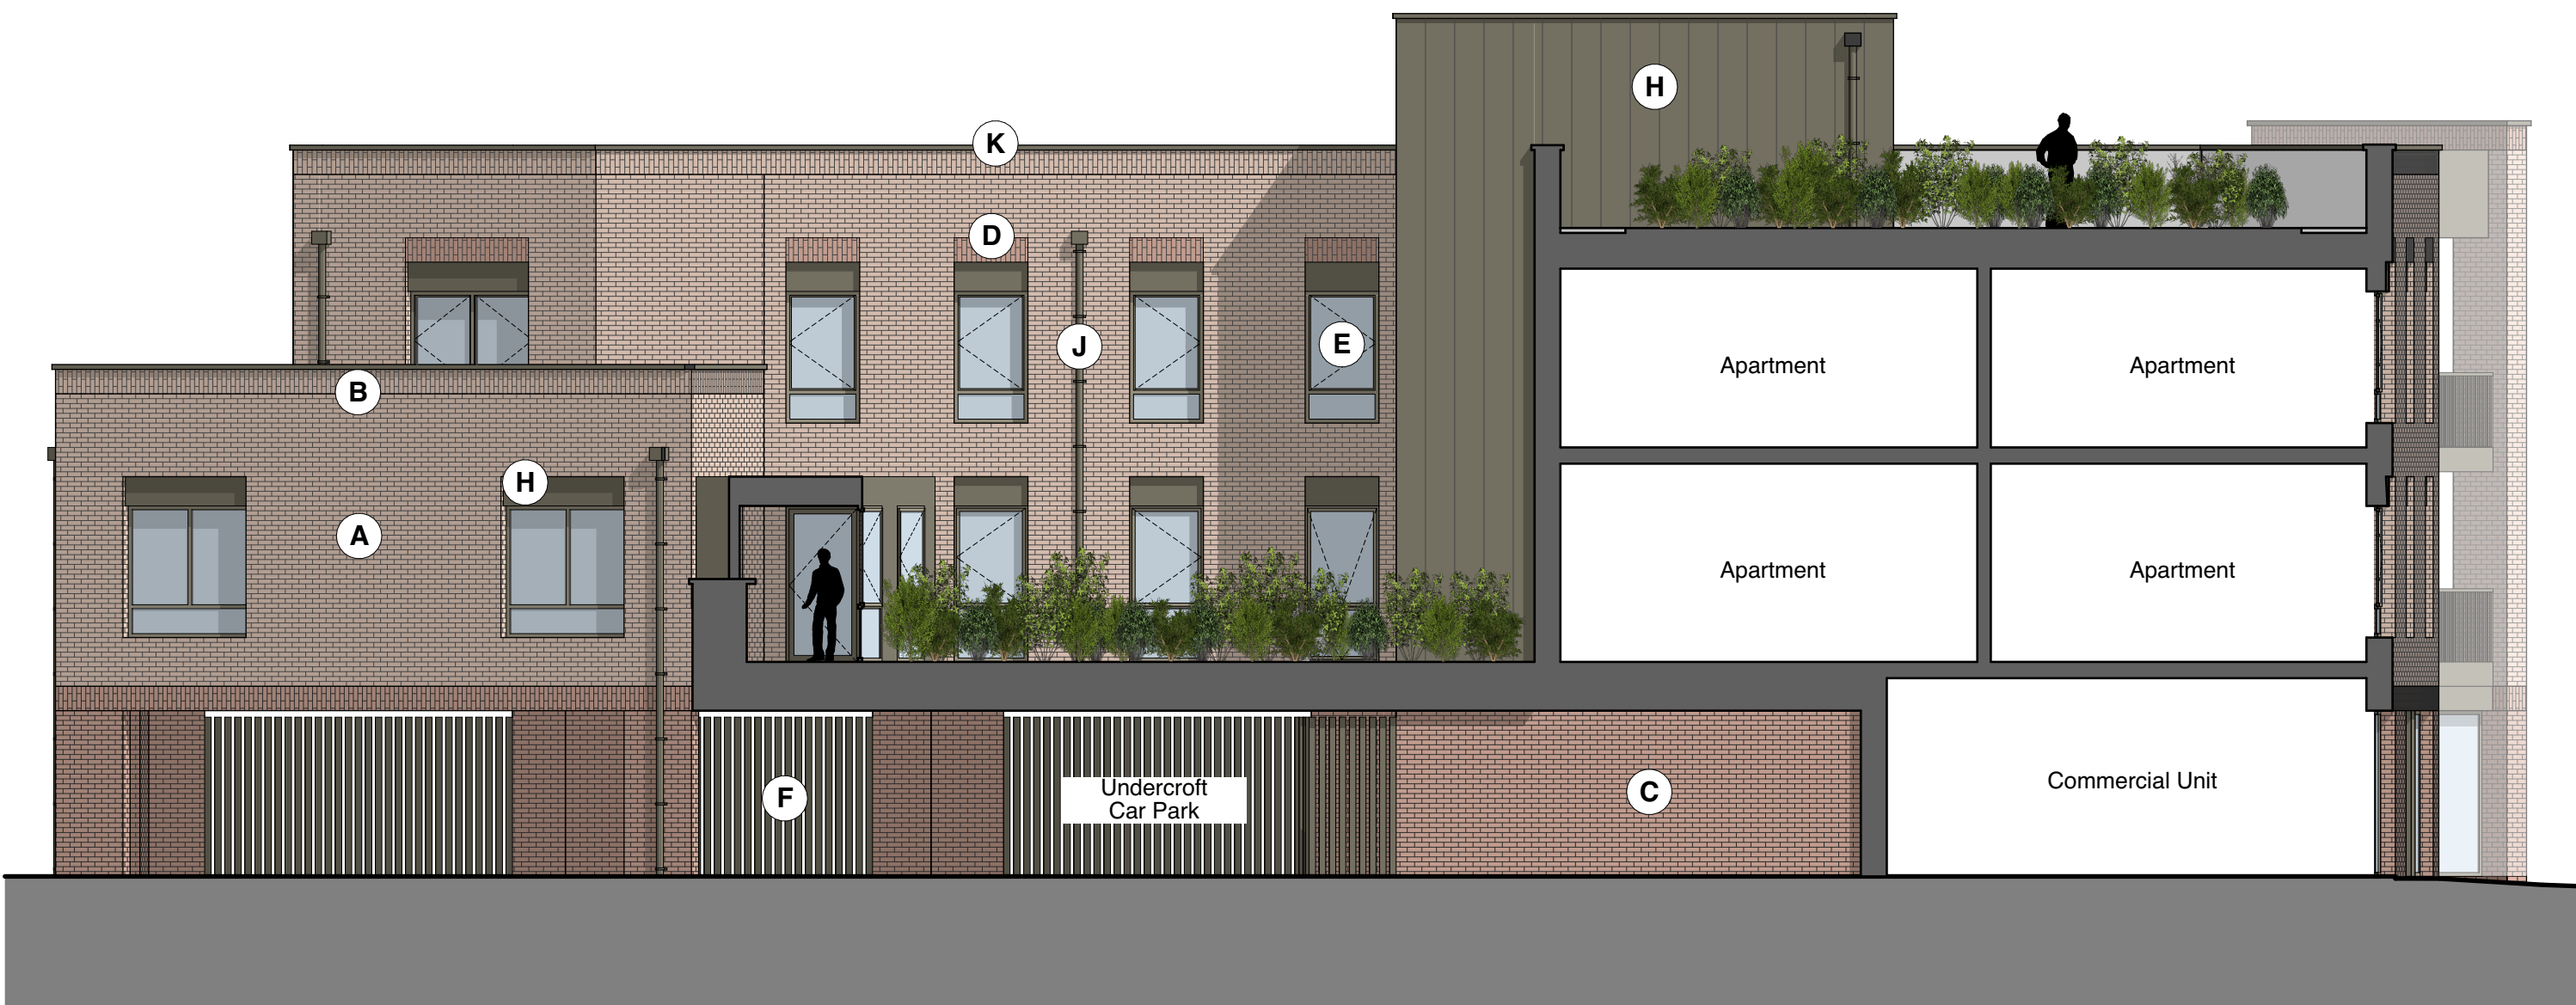

E-05 Proposed Southwest Sectional Elevation 1:100



E-06 Proposed Northwest Sectional Elevation 1:100

- Material Key Plan**
- (A) Light Red Multi Brickwork (horizontal Stretcher bond)
 - (B) Light Red Multi Brickwork (Vertical Stretcher bond)
 - (C) Red Multi Brickwork (horizontal Stretcher bond)
 - (D) Red Multi Brickwork (Vertical Stretcher bond)
 - (E) Warm grey Double Glazed Aluminium Windows/Doors
 - (F) Warm Grey Aluminium Gates/Screens
 - (G) Warm grey metal rail balustrades
 - (H) Warm grey metal Rainscreen cladding
 - (J) Warm Grey Aluminium Rainwater Pipes and hoppers
 - (K) Warm Grey Aluminium flashings/copings

PLANNING

Pinner Road, Northwood
CBA - 1039 - PL200
Proposed Elevations_Rev F

Scale 1:100
@A1

Coleflax Bennett
architecture

do not scale from this drawing- dimensions and levels to be checked on site by the contractor- all dimensions in millimetres unless otherwise noted - all levels in metres unless otherwise noted.
The title, copyright and confidential information in this document belongs to Coleflax Bennett Architecture Copyright. All rights reserved. You may not reproduce this document or disclose it to others without the consent of Coleflax Bennett Architecture.