




Clammas Way

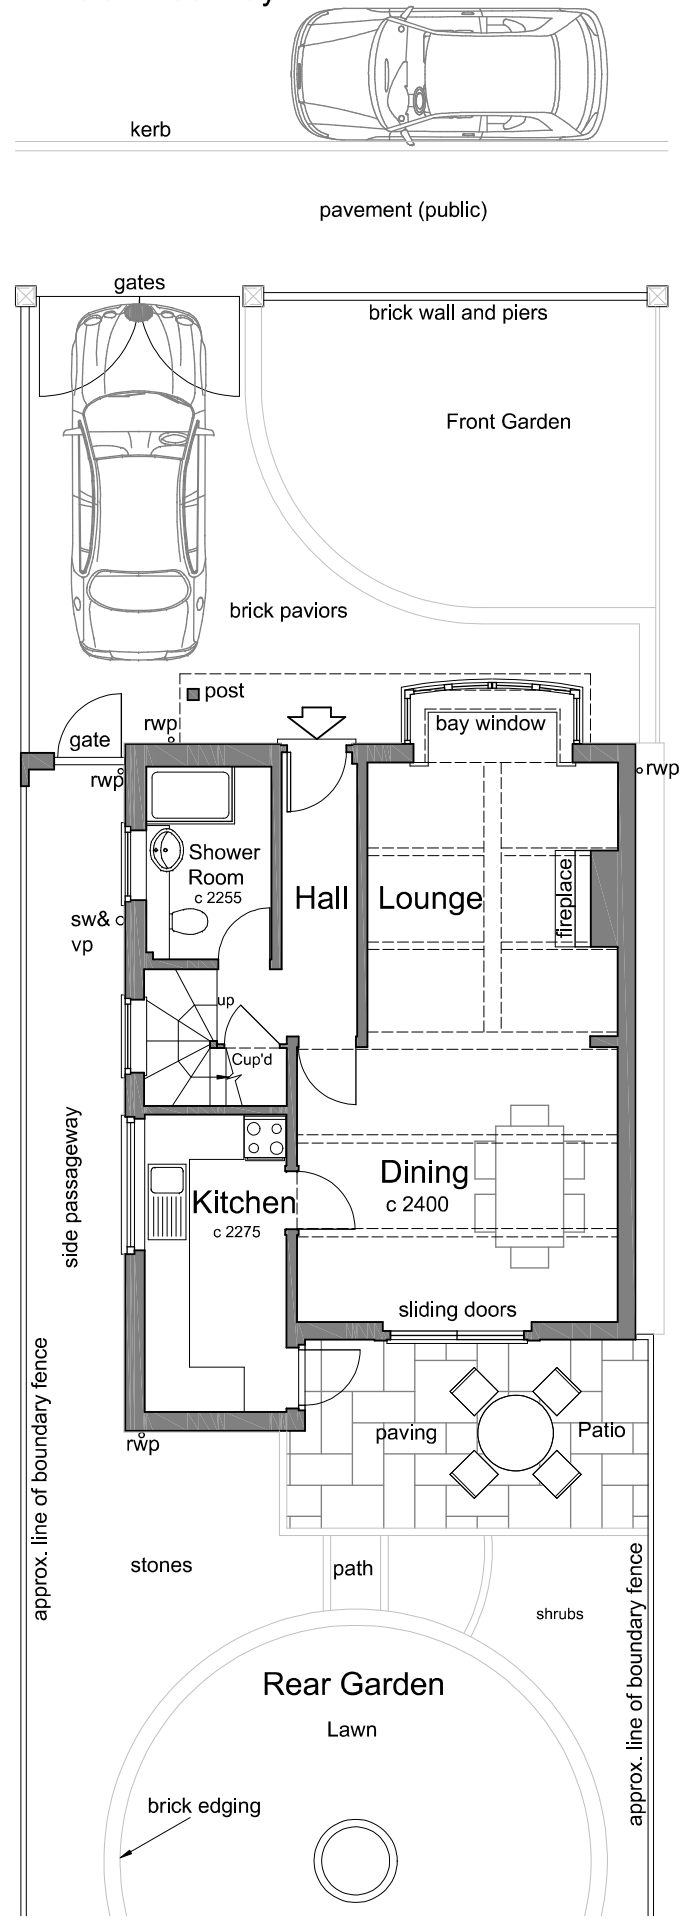


Ground Floor Plan as Existing

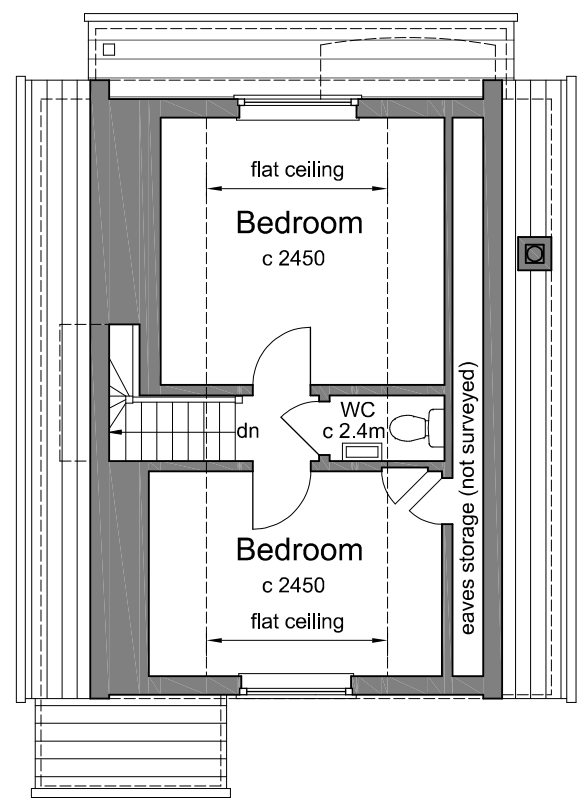

First Floor Plan as Existing

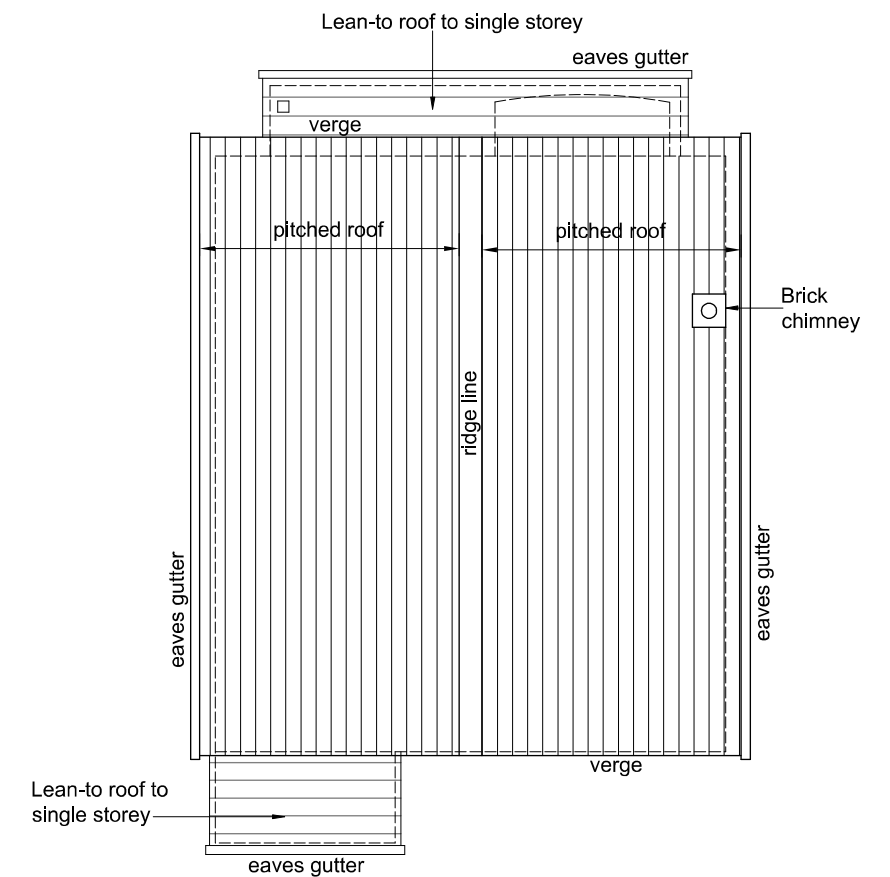

Roof Plan as Existing

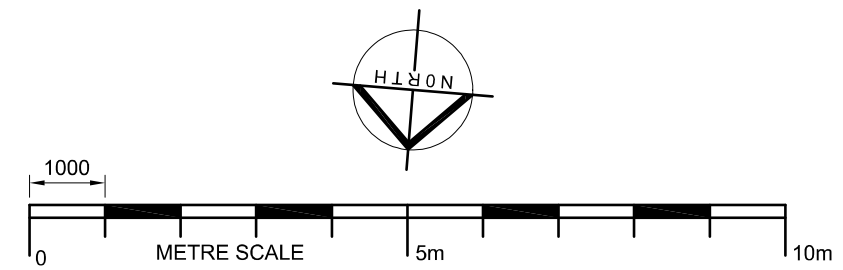

Amendments: *****	
David K Donohoe Architectural Design Services	
Email: dkdonohoe@yahoo.com Mobile: 07841 595405	
LOCATION: 11 Clammas Way Uxbridge Middlesex UB8 6AN	
TITLE: Plans as Existing	
SCALE: 1:100 @ A3 sheet	DATE: 8 Aug 2022
Drawing Number: 03	