




Clammas Way

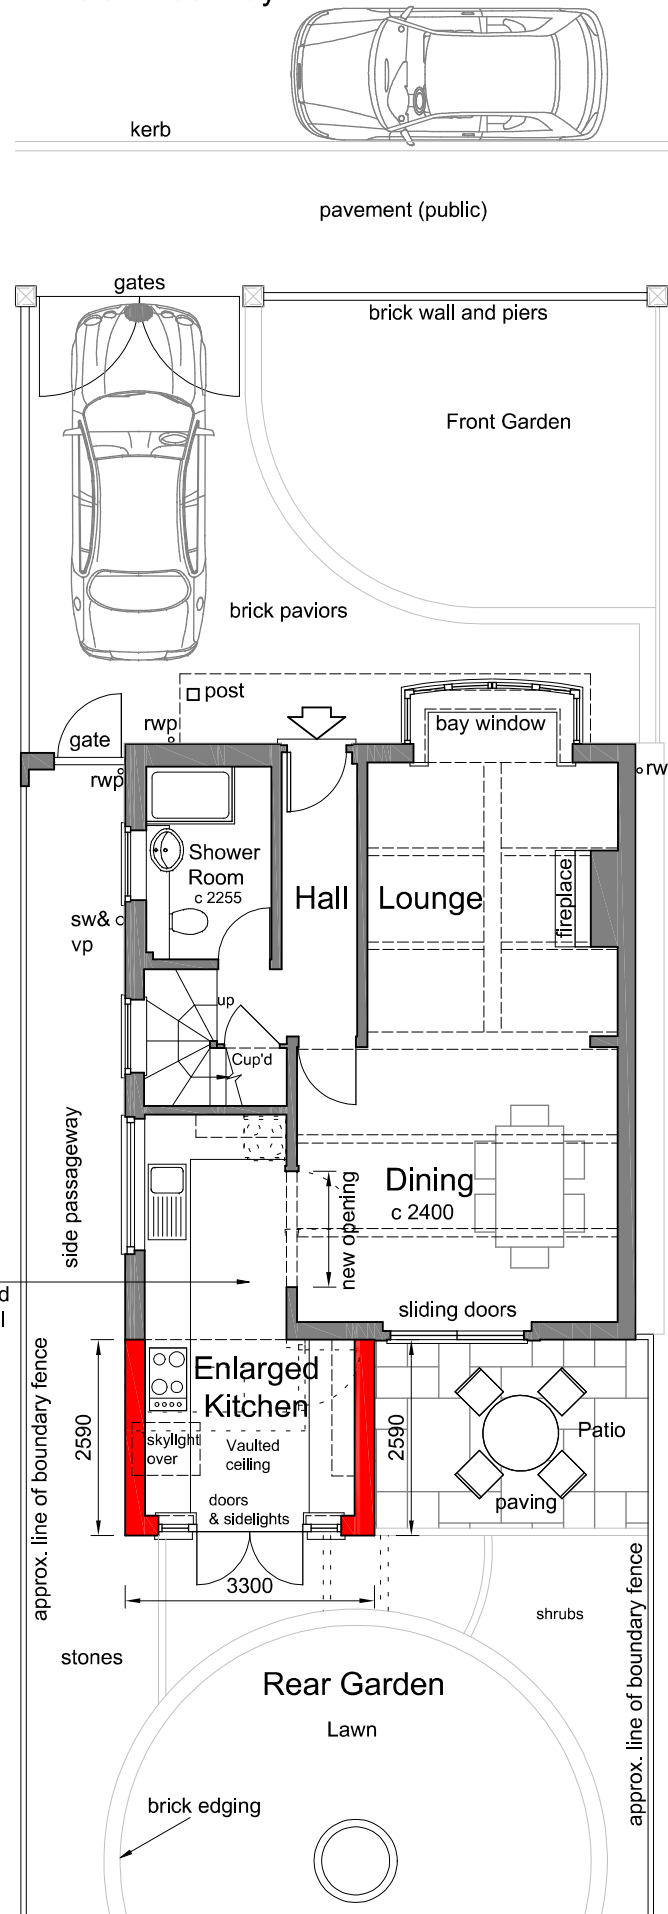


Ground Floor Plan as Proposed

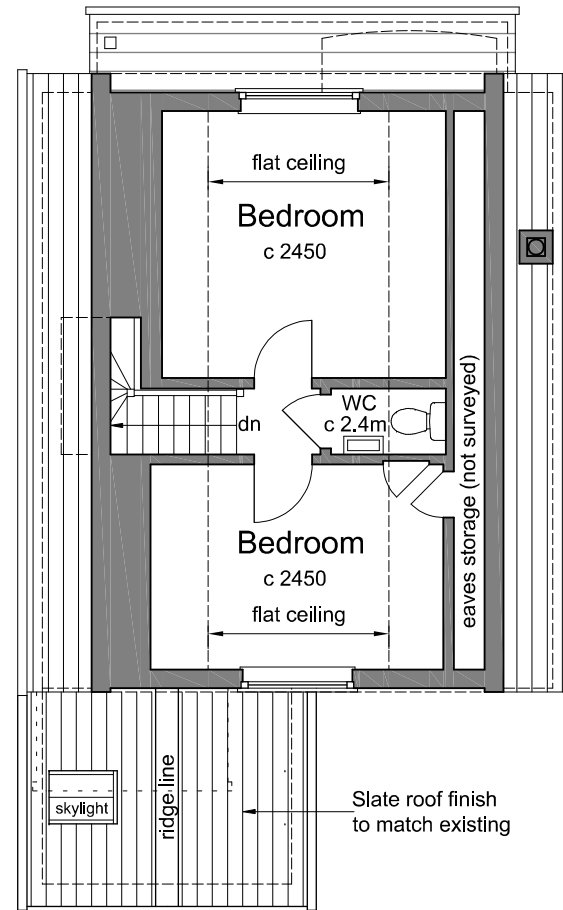

First Floor Plan as Proposed

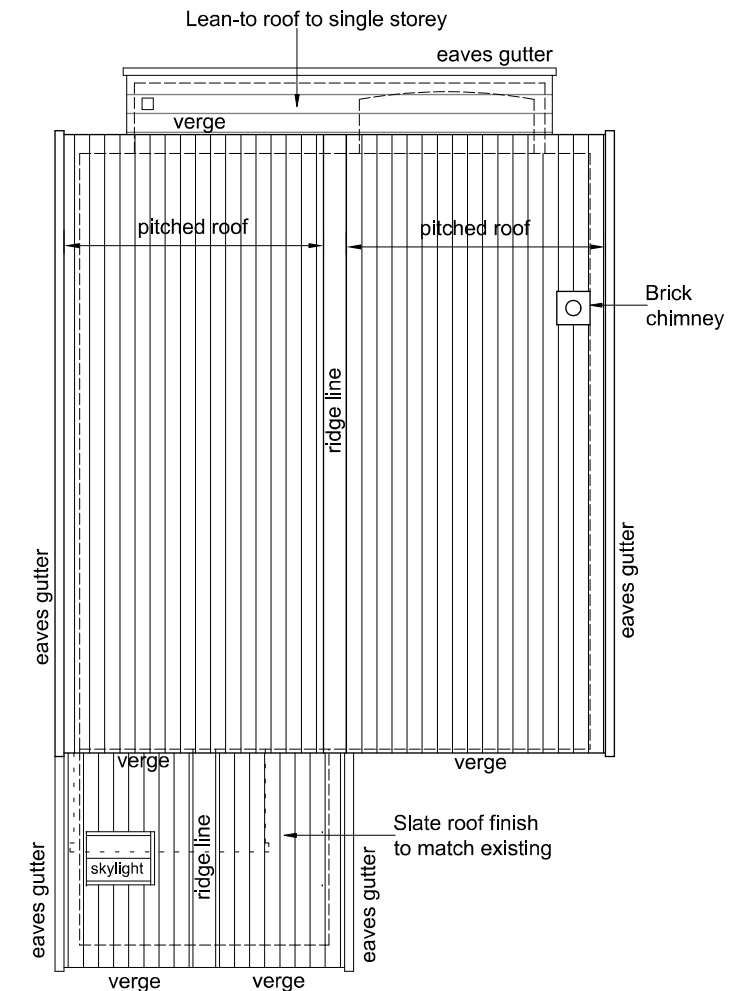

Roof Plan as Proposed

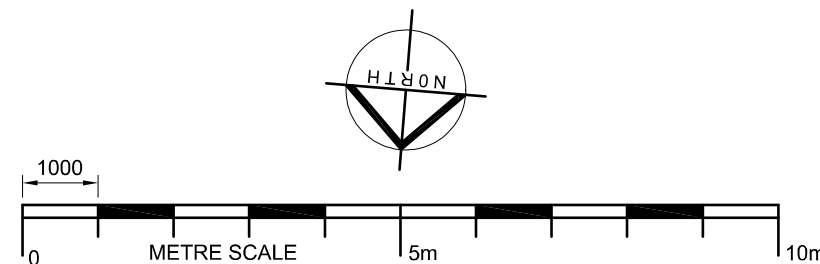

Amendments:

David K Donohoe
Architectural Design Services

Email: dkdonohoe@yahoo.com
Mobile: 07841 595405

LOCATION:
11 Clammas Way
Uxbridge
Middlesex
UB8 6AN

TITLE:
Plans as Proposed

SCALE: 1:100 @ A3 sheet
DATE: 8 Aug 2022

Drawing Number:
05