


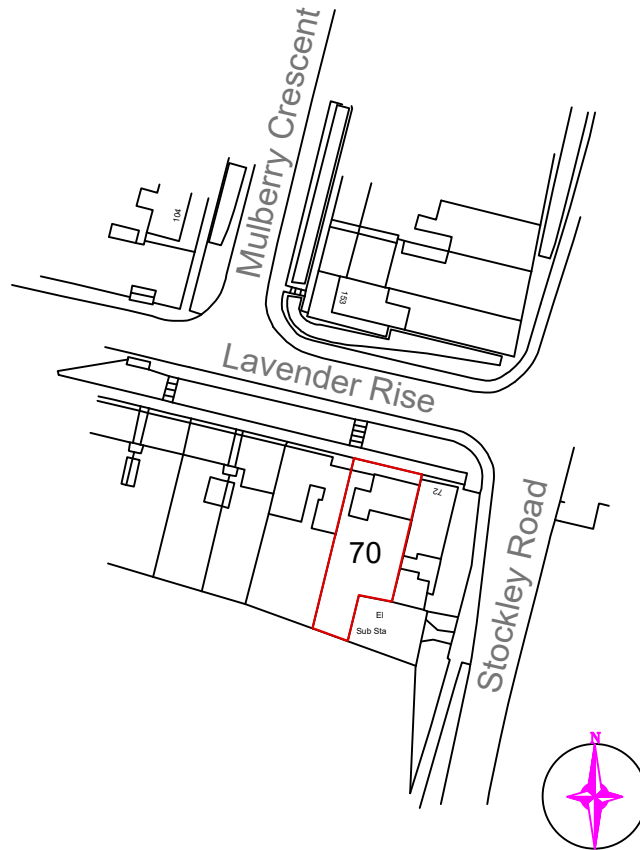

LOCATION PLAN 1:1250

Title **LOCATION PLAN**

Client: **70 Lavender Rise
UB7 9AP**



AJS PLANNING
info@ajsplanning.co.uk
020 81501820

NOTES:
THE CONTRACTORS ARE TO CHECK
ALL DIMENSIONS, DRAIN RUNS AND
GENERAL CONDITIONS ON SITE
BEFORE WORKS COMMENCE .

ALL WORKS ARE TO BE CARRIED
OUT IN ACCORDANCE WITH
CURRENT BUILDING REGULATIONS,
BRITISH STANDARDS, CODE OF
PRACTICE AND LOCAL AUTHORITY
REQUIREMENTS.


Drawn By **SS**

DrG No **LR.70.LP**


Date **03.08.22**

Scale **1:1250 @A4**


Rev

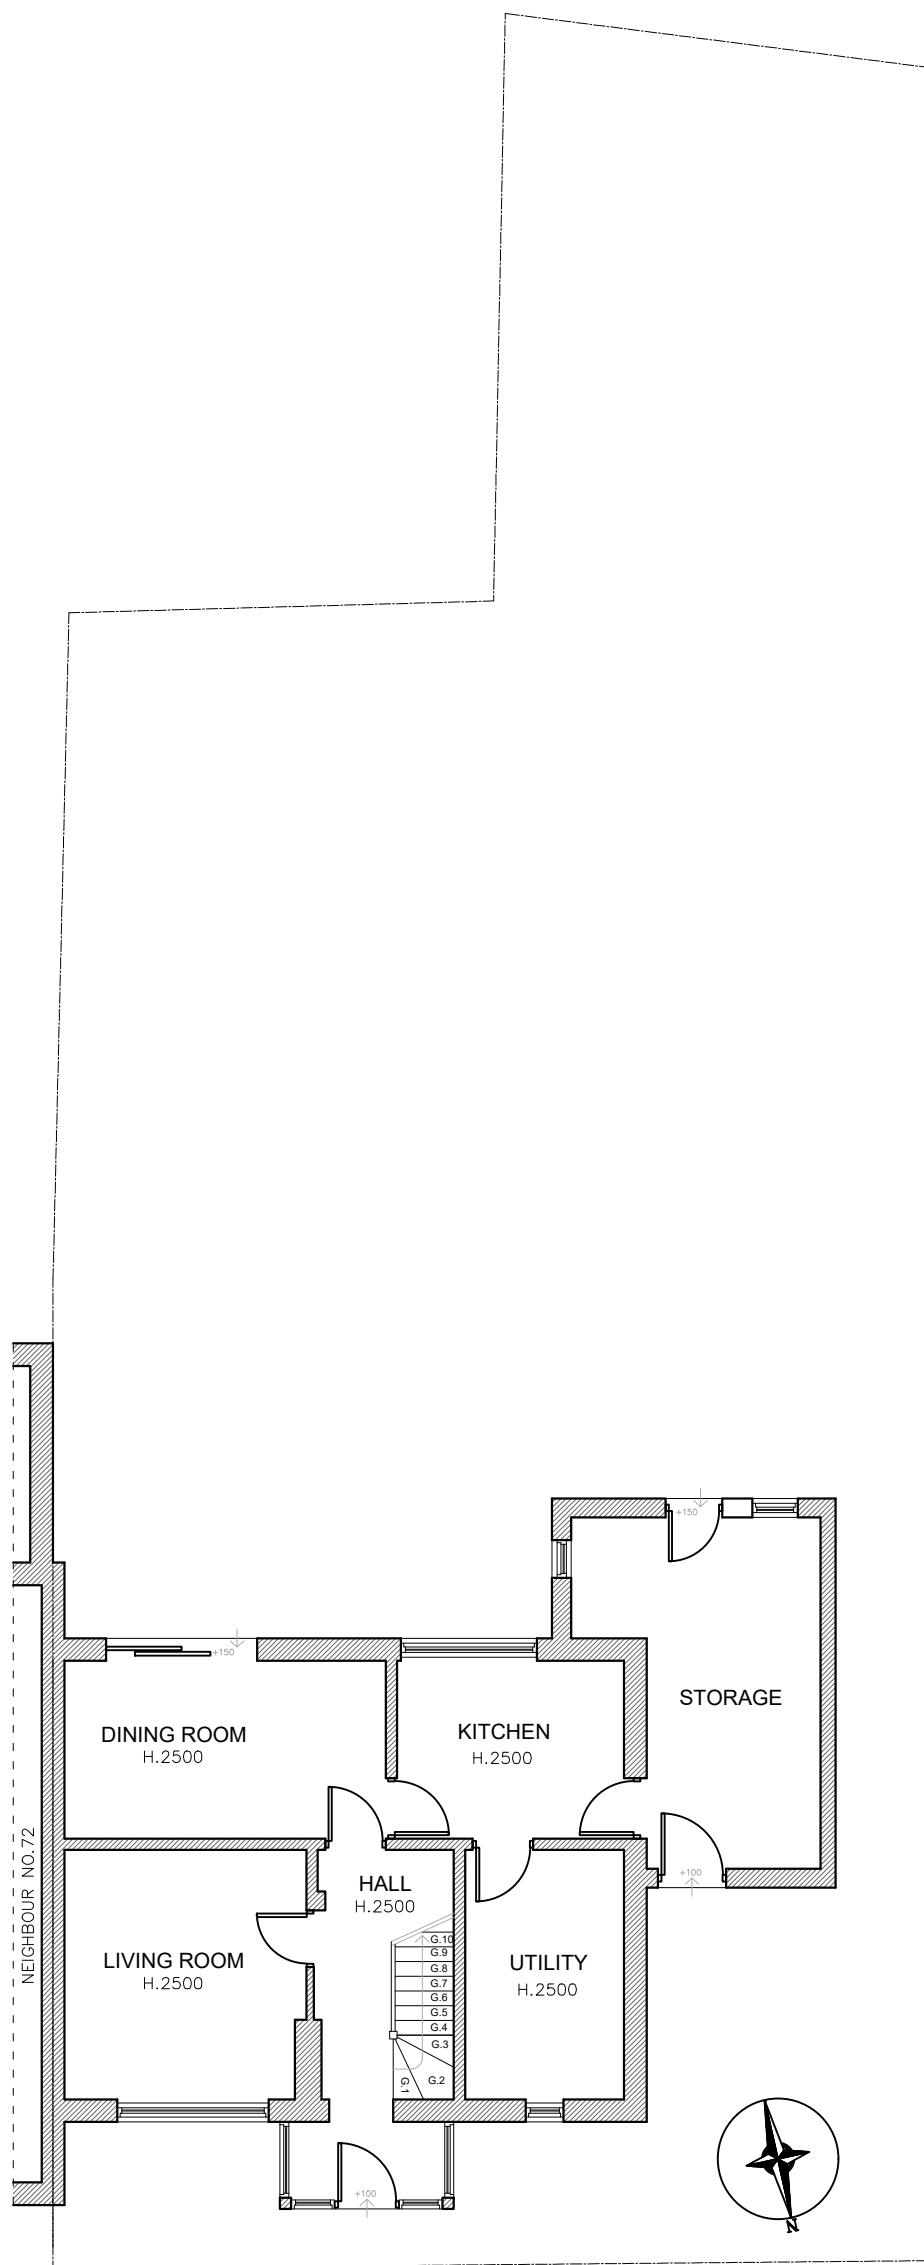

PRE-EXISTING SITE PLAN 1:100

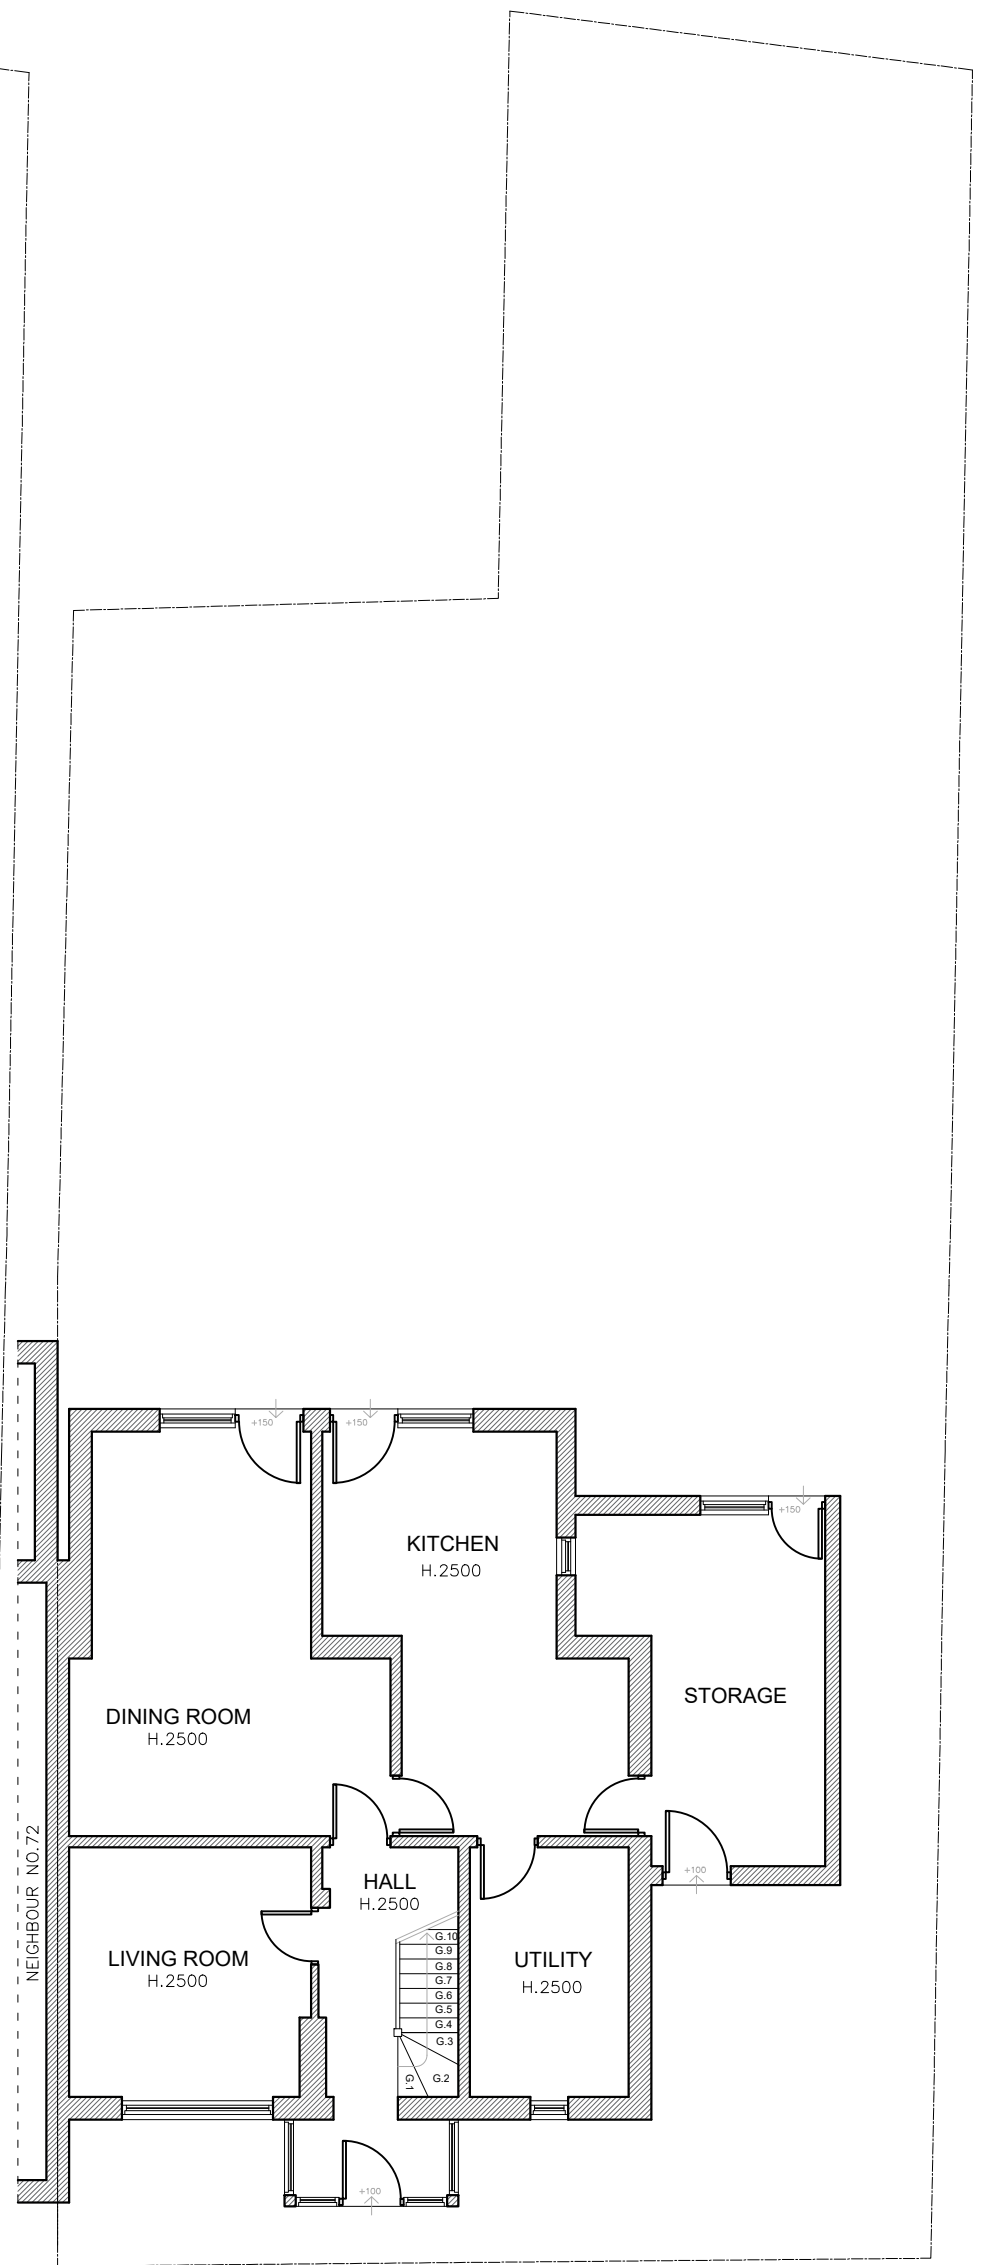


EXISTING (AS PROPOSED) SITE PLAN 1:100

 


Title PRE-EXISTING & EXISTING AS PROPOSED SITE PLAN Client: 70 Lavender Rise UB7 9AP	NOTES: THE CONTRACTORS ARE TO CHECK ALL DIMENSIONS, DRAIN RUNS AND GENERAL CONDITIONS ON SITE BEFORE WORKS COMMENCE. ALL WORKS ARE TO BE CARRIED OUT IN ACCORDANCE WITH CURRENT BUILDING REGULATIONS, BRITISH STANDARDS, CODE OF PRACTICE AND LOCAL AUTHORITY REQUIREMENTS.	Drawn By SS DrG No LR.70.SP Date 03.08.22 Scale 1:100 @A3 Rev
--	--	---




AJS PLANNING
info@ajsplanning.co.uk
020 81501820

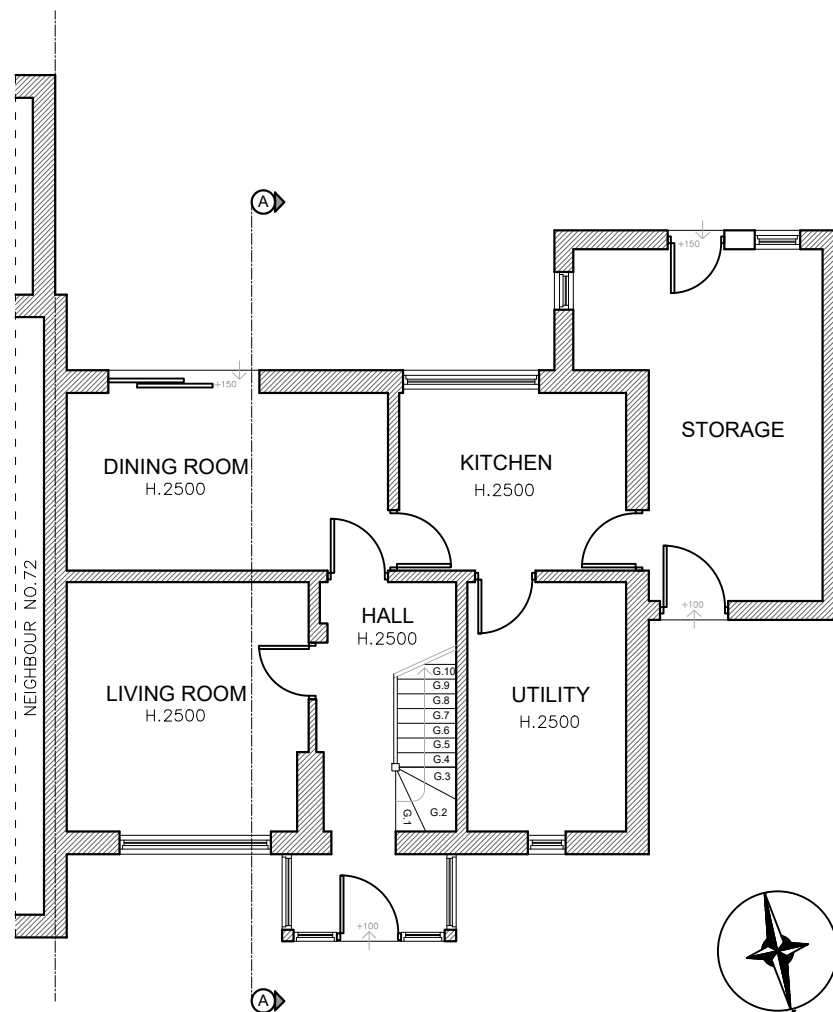


PRE-EXISTING GROUND FLOOR

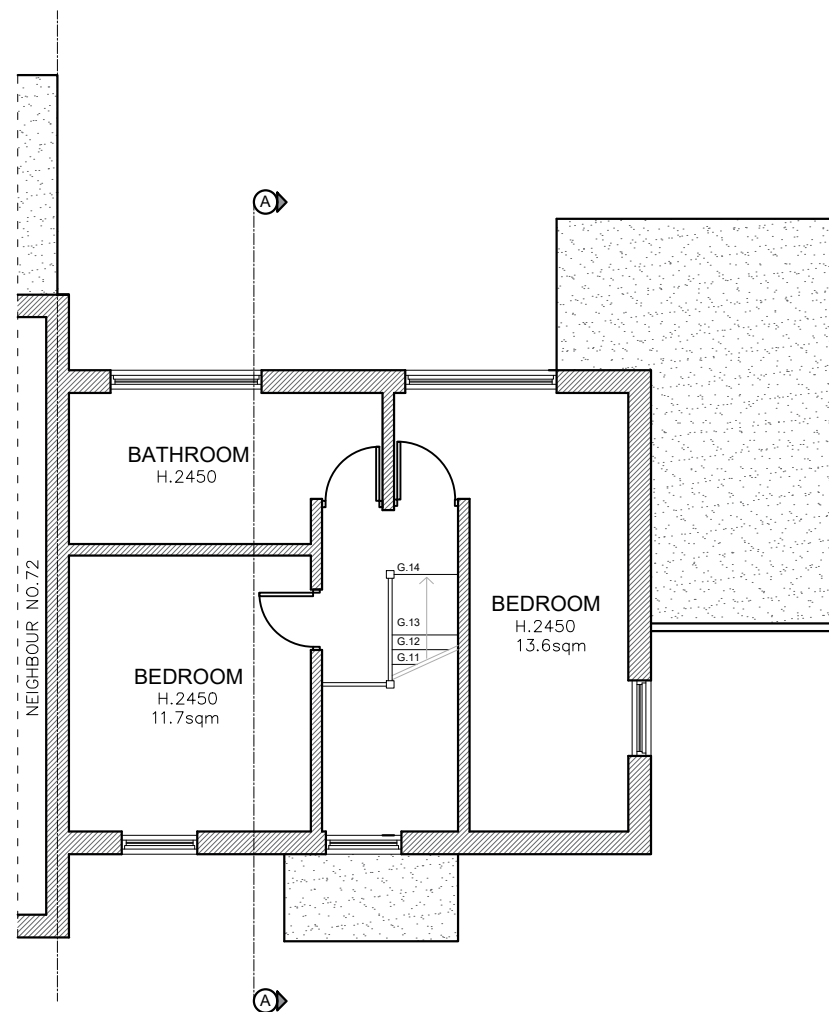

PRE-EXISTING FIRST FLOOR

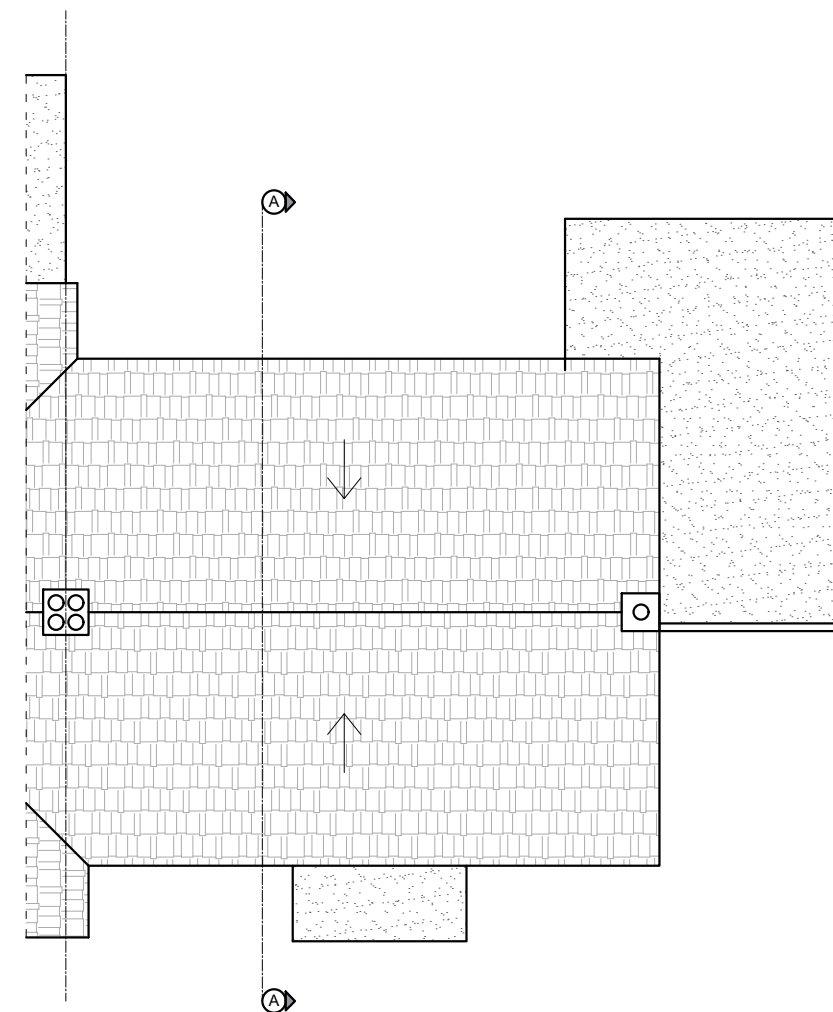

PRE-EXISTING ROOF PLAN

 

Title
**PRE-EXISTING
FLOOR PLANS**

Client: 70 Lavender Rise
UB7 9AP



NOTES:
THE CONTRACTORS ARE TO CHECK
ALL DIMENSIONS, DRAIN RUNS AND
GENERAL CONDITIONS ON SITE
BEFORE WORKS COMMENCE .

ALL WORKS ARE TO BE CARRIED
OUT IN ACCORDANCE WITH
CURRENT BUILDING REGULATIONS,
BRITISH STANDARDS, CODE OF
PRACTICE AND LOCAL AUTHORITY
REQUIREMENTS.

Drawn By SS

DrG No LR.70.PRE-EX.01

Date 03.08.22

Scale 1:100 @A3


Rev




PRE-EXISTING FRONT ELEVATION




PRE-EXISTING REAR ELEVATION

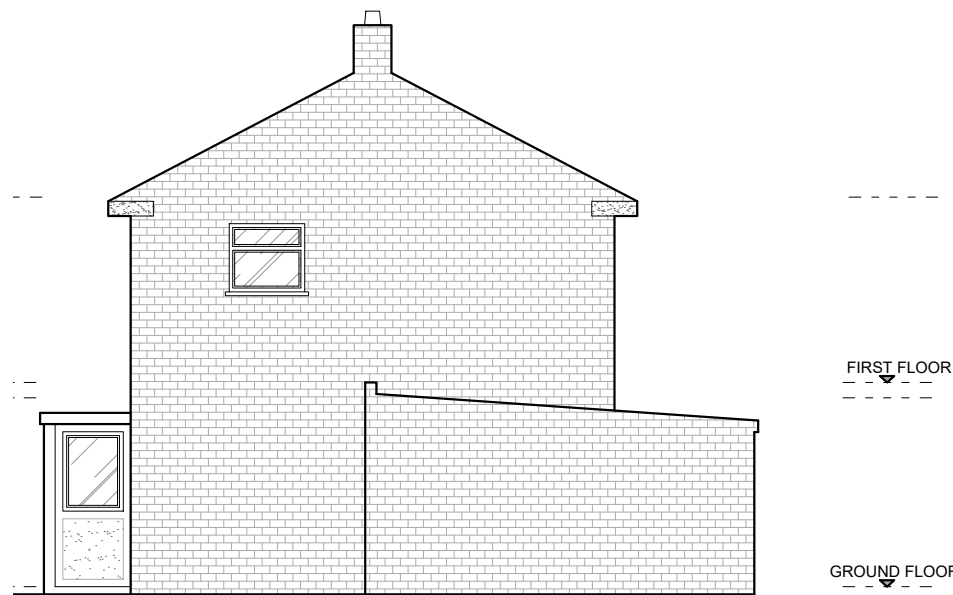


PRE-EXISTING SIDE ELEVATION 1

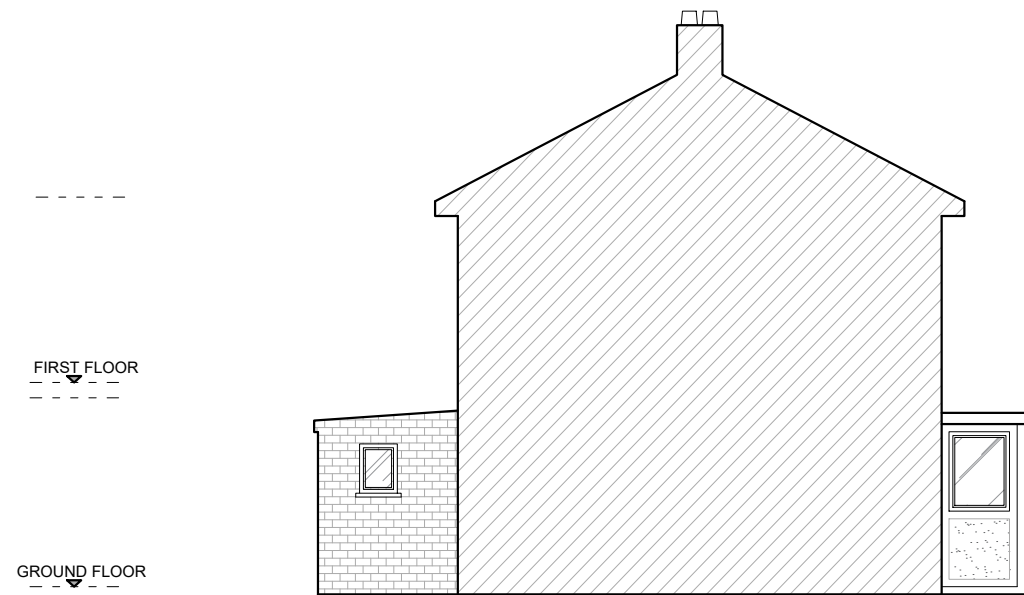

PRE-EXISTING SIDE ELEVATION 2

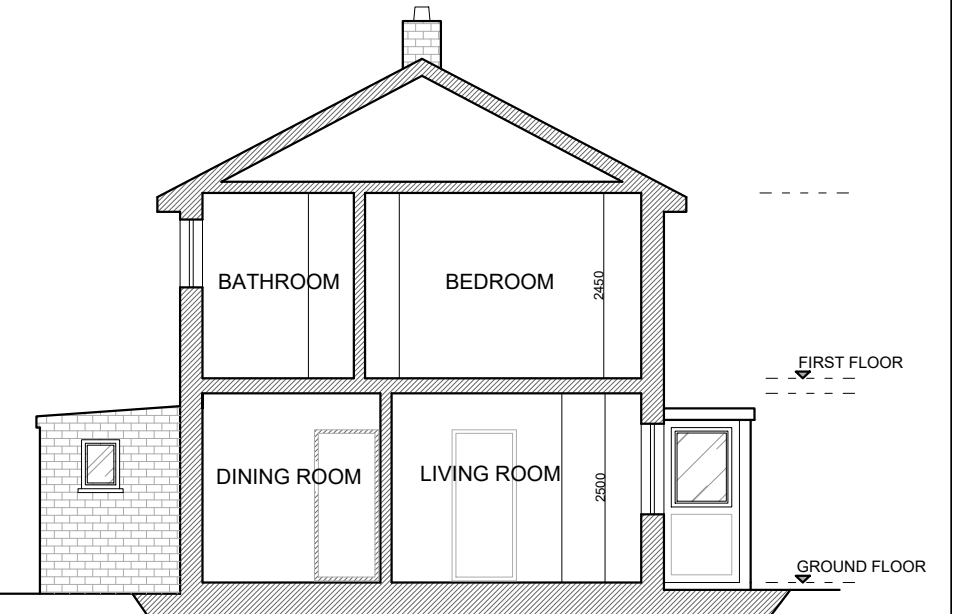

PRE-EXISTING SECTION A-A

 

Title
PRE-EXISTING
ELEVATIONS &
SECTION A-A

Client: 70 Lavender Rise
UB7 9AP



NOTES:
THE CONTRACTORS ARE TO CHECK
ALL DIMENSIONS, DRAIN RUNS AND
GENERAL CONDITIONS ON SITE
BEFORE WORKS COMMENCE .

ALL WORKS ARE TO BE CARRIED
OUT IN ACCORDANCE WITH
CURRENT BUILDING REGULATIONS,
BRITISH STANDARDS, CODE OF
PRACTICE AND LOCAL AUTHORITY
REQUIREMENTS.


Drawn By SS

DrG No LR.70.PRE-EX.02


Date 03.08.22

Scale 1:100 @A3


Rev

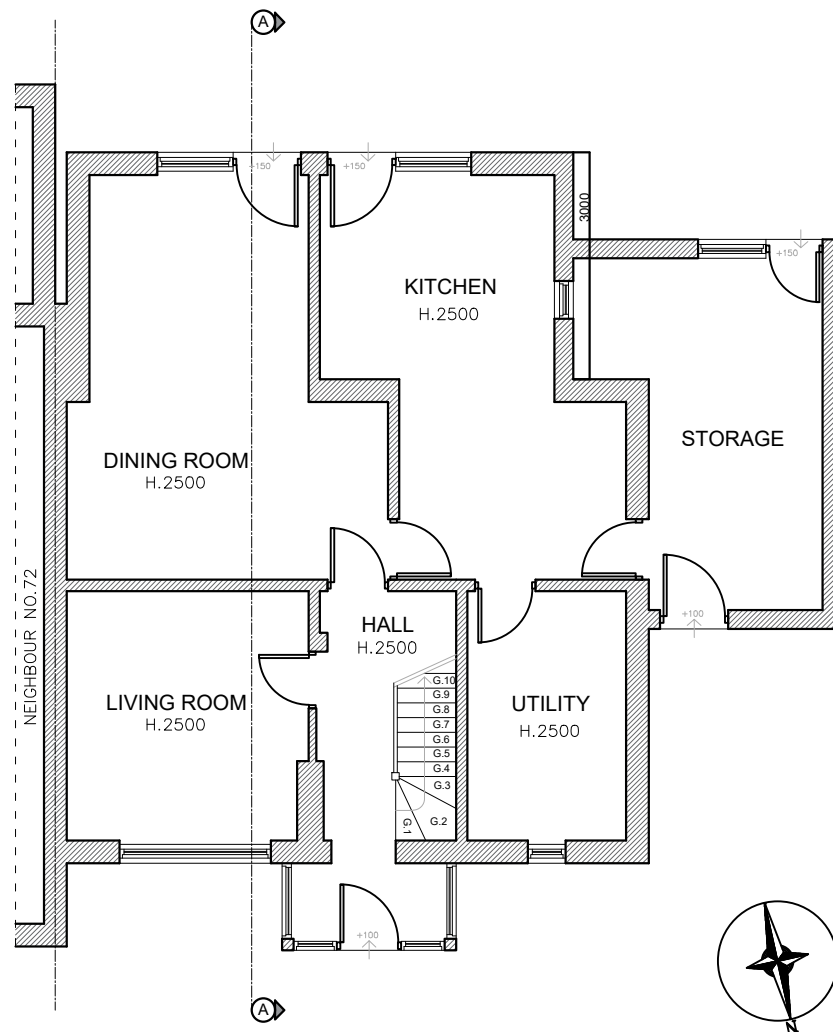


EXISTING GROUND FLOOR
(AS PROPOSED)

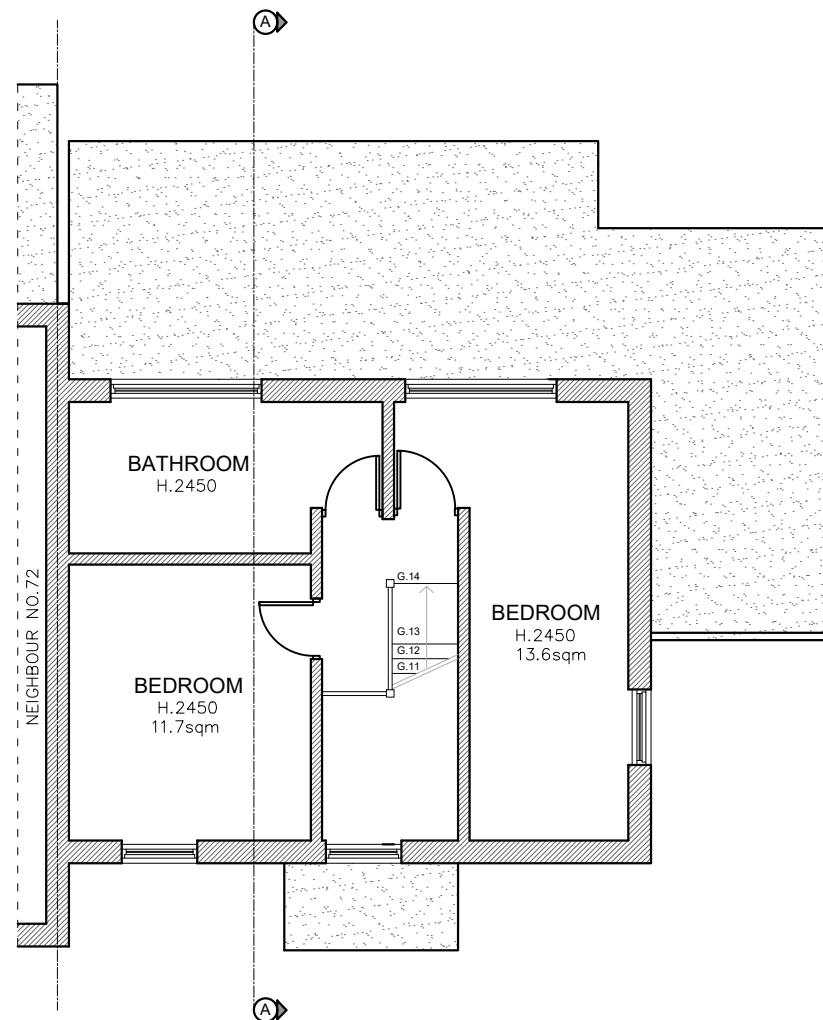

EXISTING FIRST FLOOR
(AS PROPOSED)

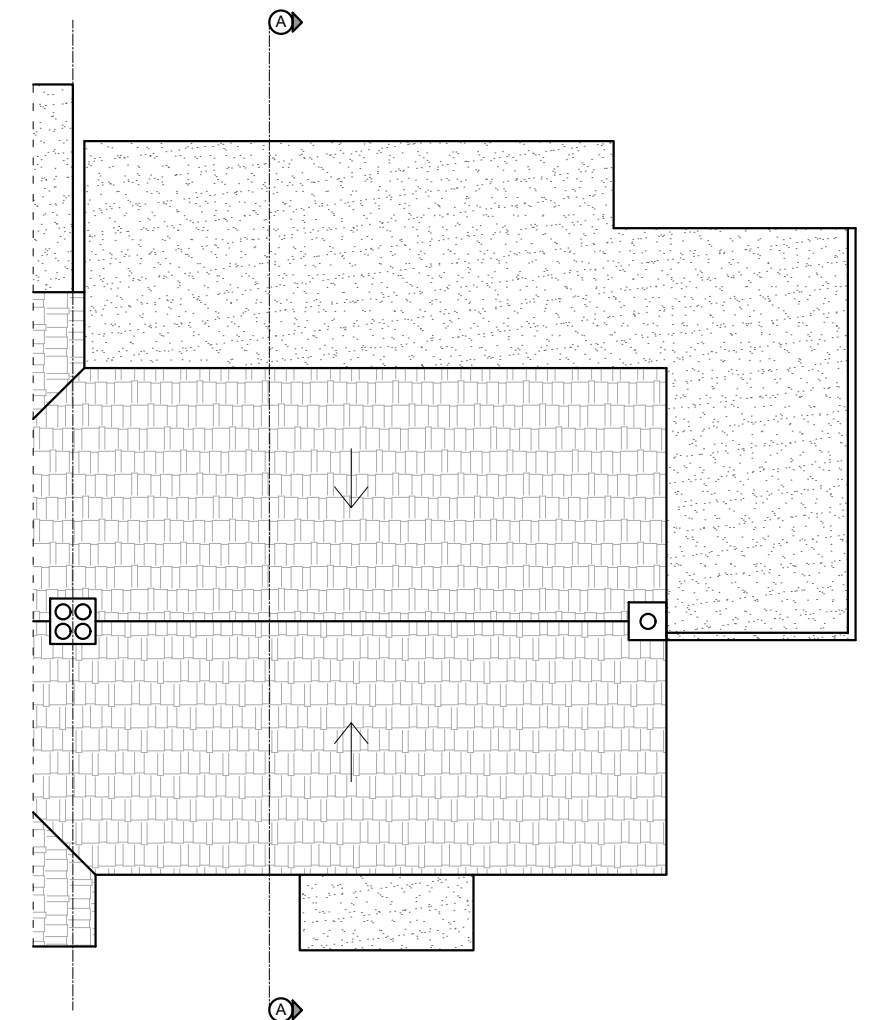

EXISTING ROOF PLAN
(AS PROPOSED)

 

Title
**EXISTING
(AS PROPOSED)
FLOOR PLANS**

Client:
**70 Lavender Rise
UB7 9AP**



NOTES:
THE CONTRACTORS ARE TO CHECK
ALL DIMENSIONS, DRAIN RUNS AND
GENERAL CONDITIONS ON SITE
BEFORE WORKS COMMENCE .

ALL WORKS ARE TO BE CARRIED
OUT IN ACCORDANCE WITH
CURRENT BUILDING REGULATIONS,
BRITISH STANDARDS, CODE OF
PRACTICE AND LOCAL AUTHORITY
REQUIREMENTS.

Drawn By
SS

DrG No
LR.70.EX-AP.01

Date
03.08.22

Scale
1:100 @A3


Rev




EXISTING FRONT ELEVATION
(AS PROPOSED)




EXISTING REAR ELEVATION
(AS PROPOSED)

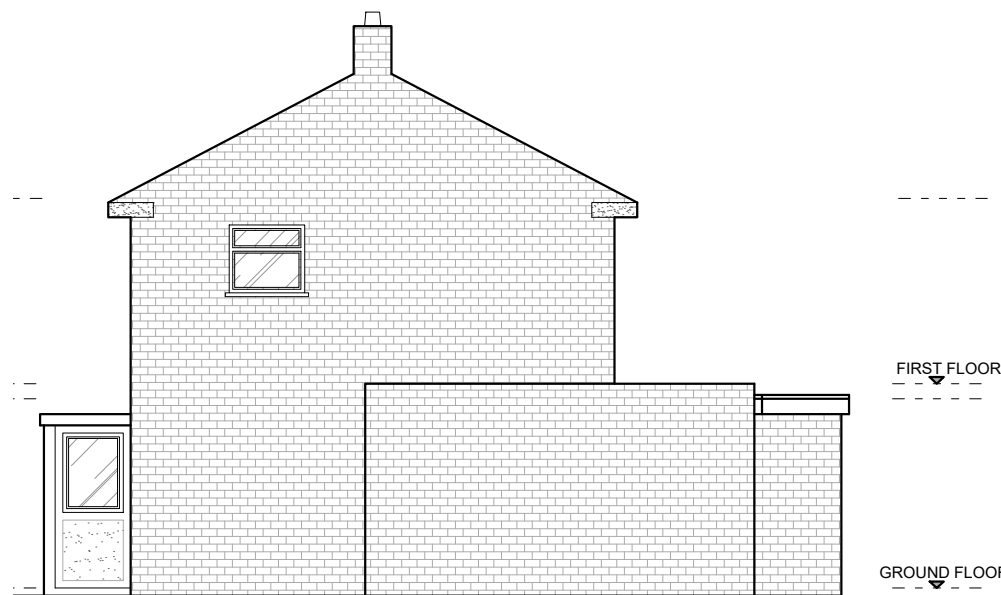


EXISTING SIDE ELEVATION 1
(AS PROPOSED)

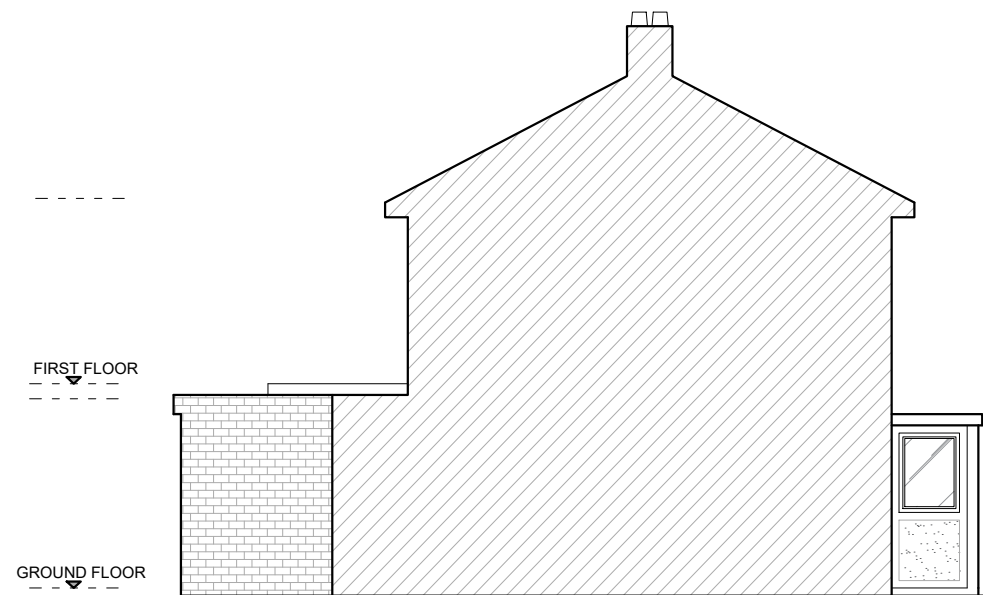

EXISTING SIDE ELEVATION 2
(AS PROPOSED)

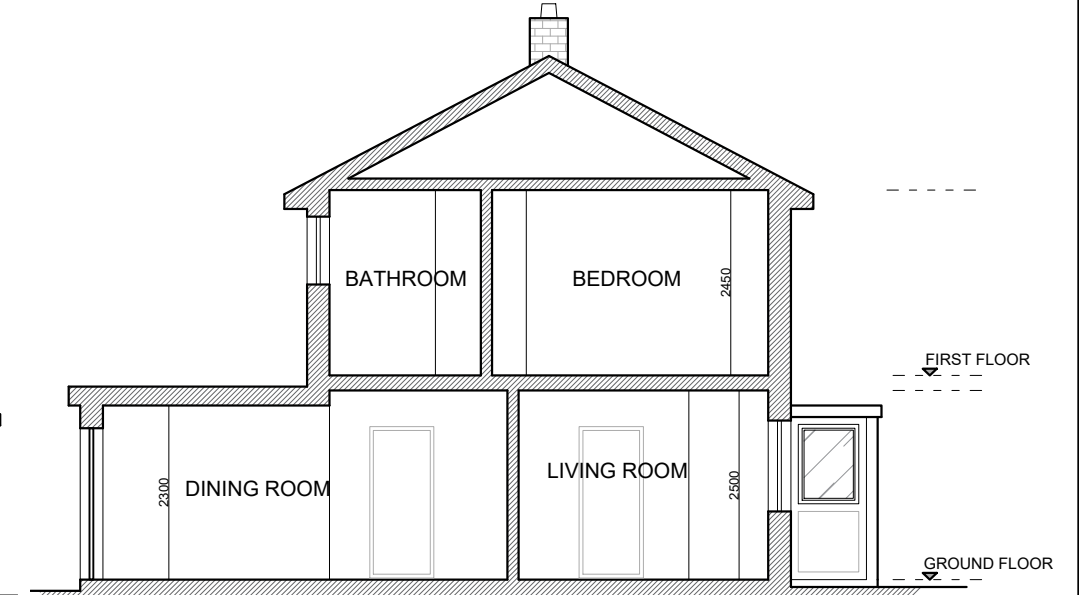

EXISTING SECTION A-A
(AS PROPOSED)

 

Title

**EXISTING
(AS PROPOSED)**
ELEVATIONS &
SECTION A-A

Client:

70 Lavender Rise
UB7 9AP



AJS PLANNING
info@ajsplanning.co.uk
020 81501820

NOTES:
THE CONTRACTORS ARE TO CHECK
ALL DIMENSIONS, DRAIN RUNS AND
GENERAL CONDITIONS ON SITE
BEFORE WORKS COMMENCE.

ALL WORKS ARE TO BE CARRIED
OUT IN ACCORDANCE WITH
CURRENT BUILDING REGULATIONS,
BRITISH STANDARDS, CODE OF
PRACTICE AND LOCAL AUTHORITY
REQUIREMENTS.

Drawn By

SS

DrG No

LR.70.EX-AP.02

Date

03.08.22

Scale

1:100 @A3

Rev