



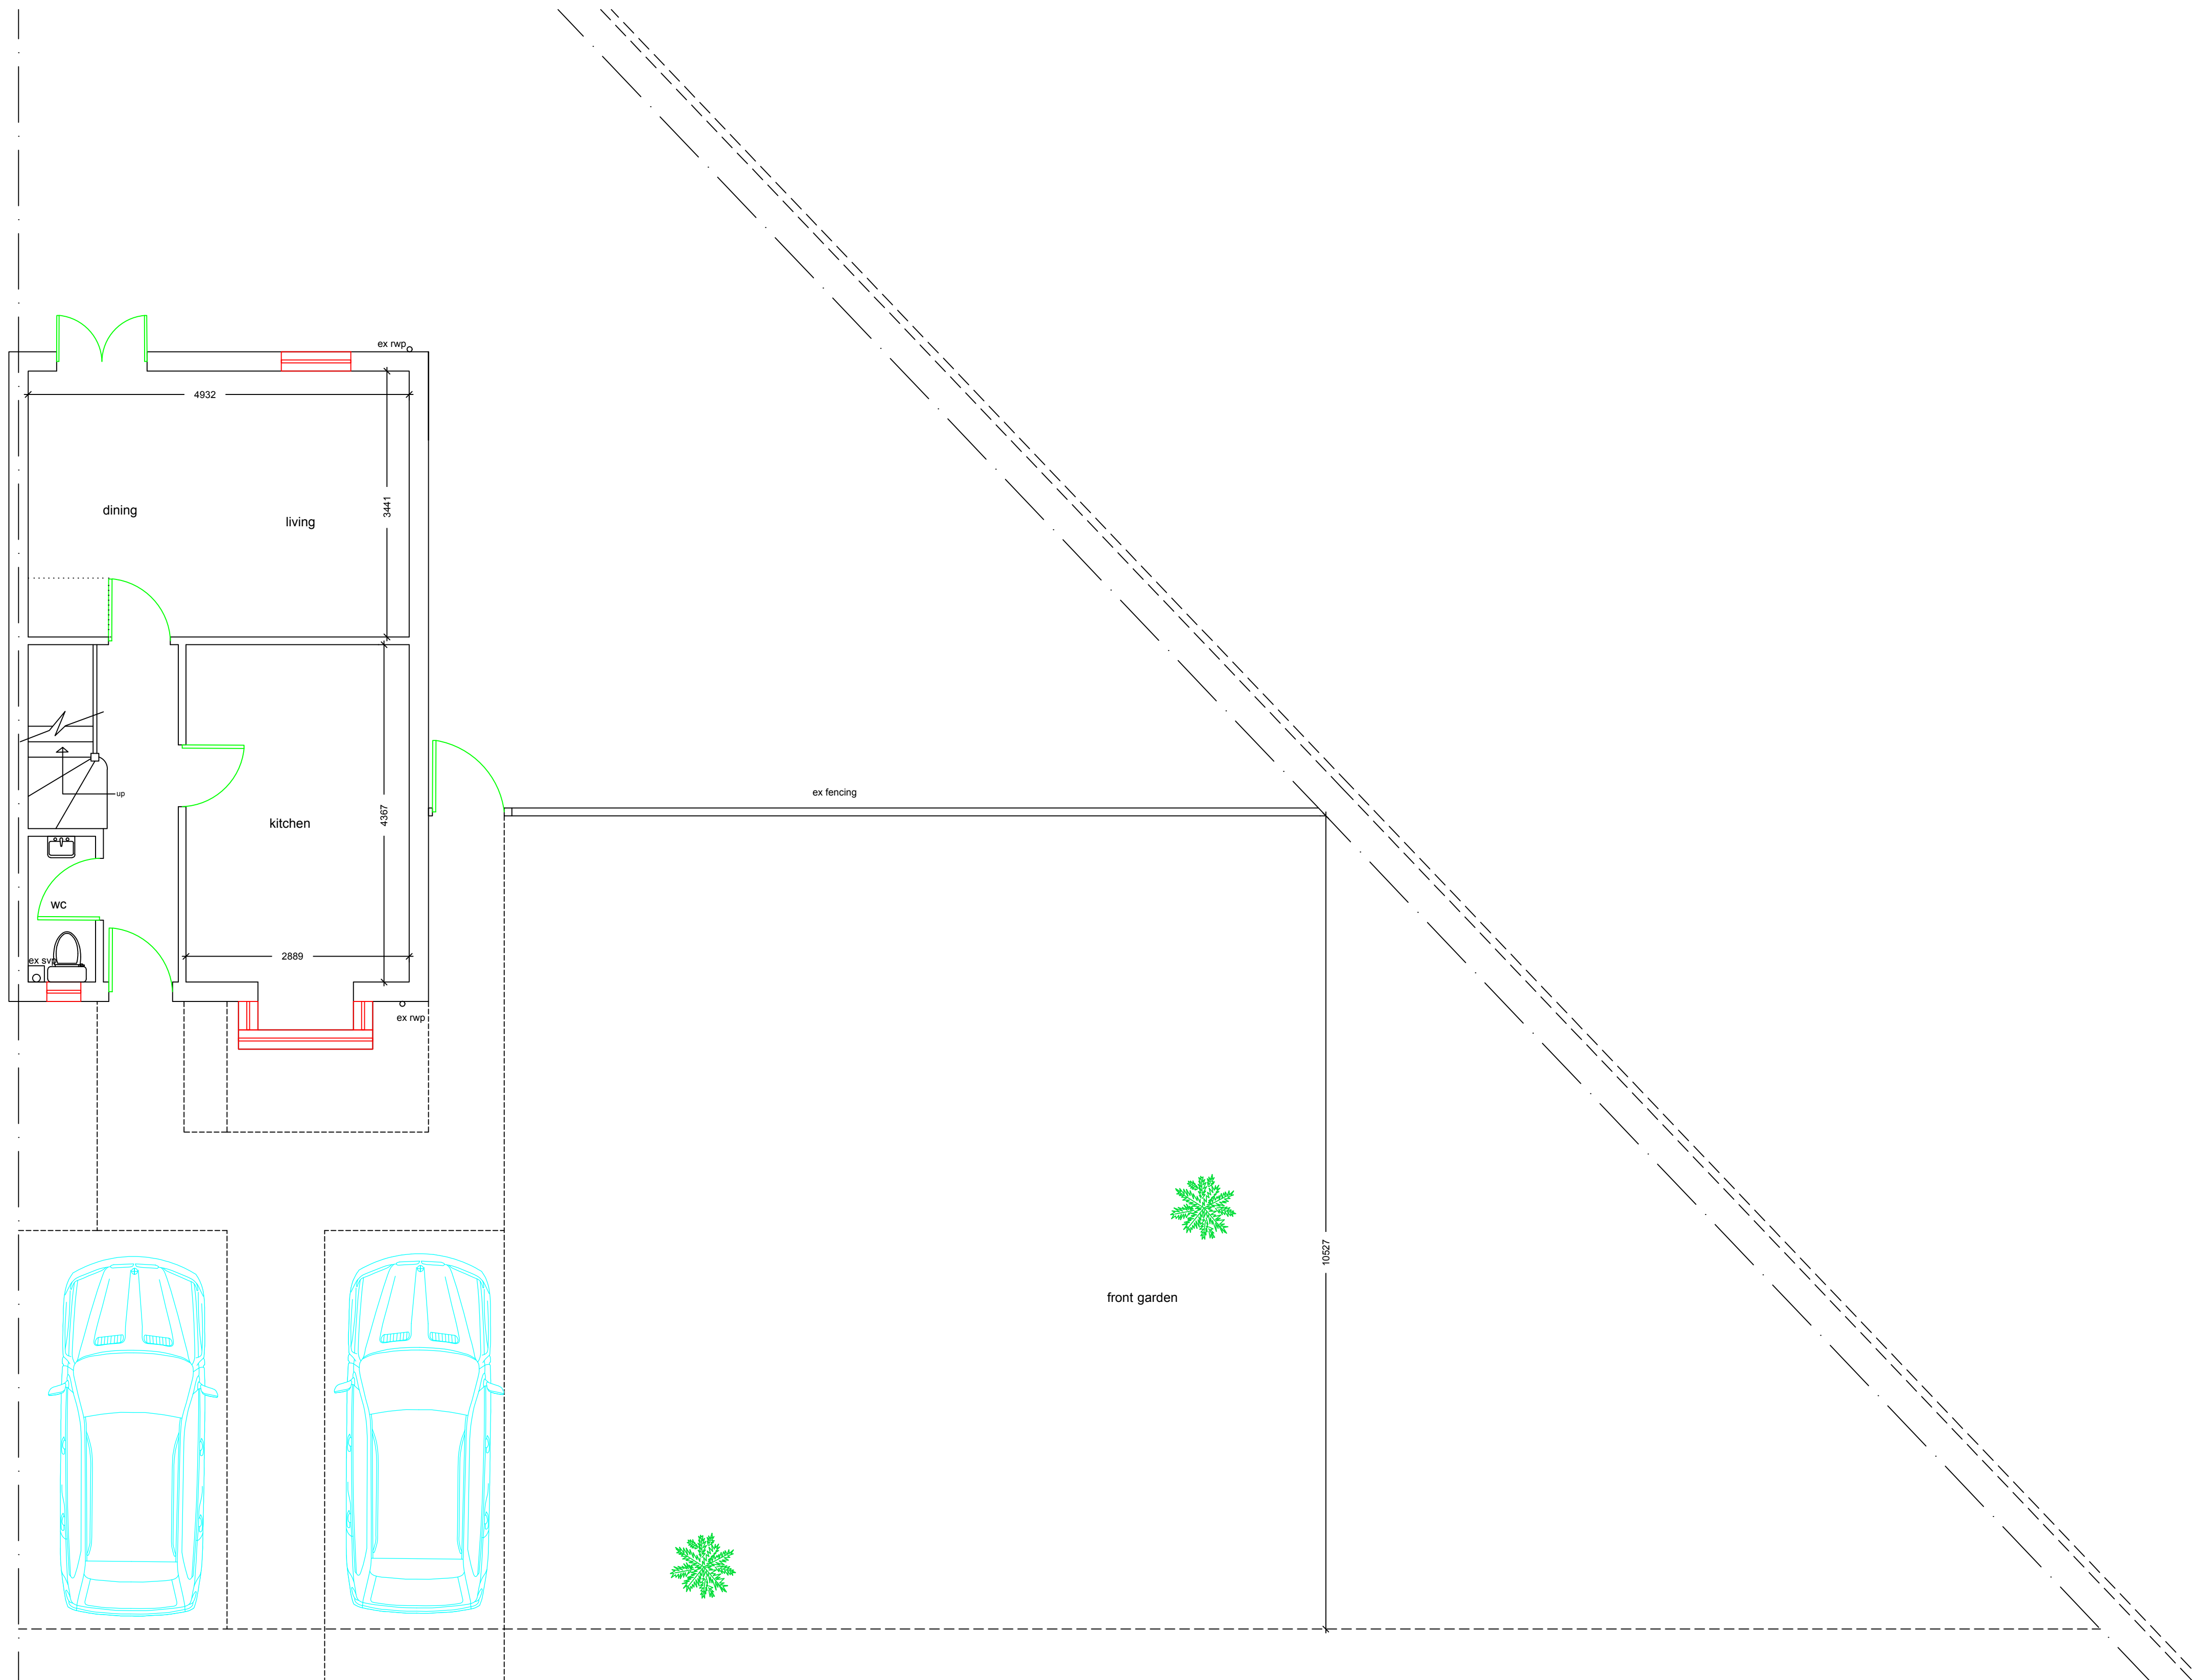

existing ground floor plan

1:50

 

NO MEASUREMENTS TO BE SCALED FROM THE
DRAWINGS AND ALL ACTUAL MEASUREMENTS
TO BE CHECKED & AGREED WITH CONTRACTOR
ON SITE AT THE TIME OF CONSTRUCTION

General Notes

	Drg. No.EVA/2507	
No.	Revision/Issue	Date

Firm Name and Address

Middlesex & Herts

7 Elgin Drive
Northwood
Middlesex
HA6 2YR

01923 826280

Project Name and Address

Mr & Mrs Santiago
10 Triangle Mews
Yiewsley
West Drayton
Middlesex
UB7 8FB

Project s/s rear/side extension	Sheet
Date 05-08-22	01
Scale 1:50	