



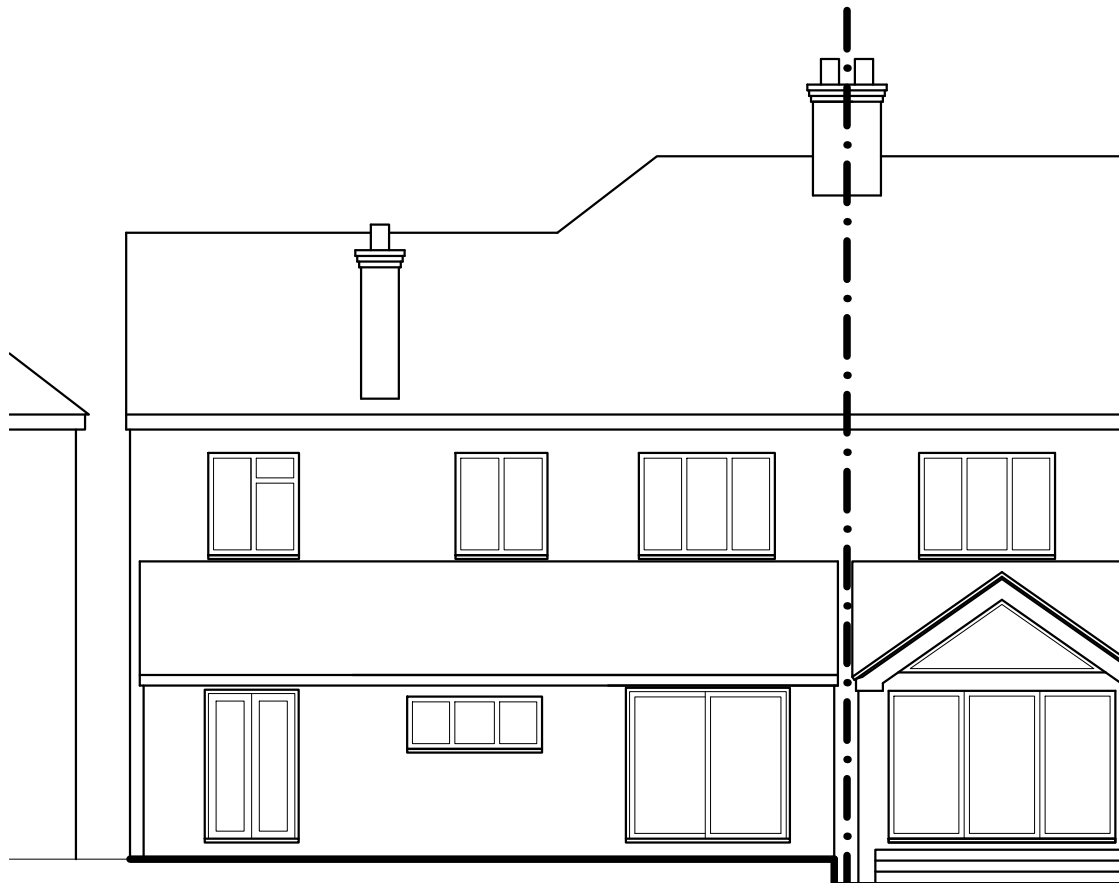


EXISTING REAR (SOUTH) ELEVATION




EXISTING SIDE (WEST) ELEVATION

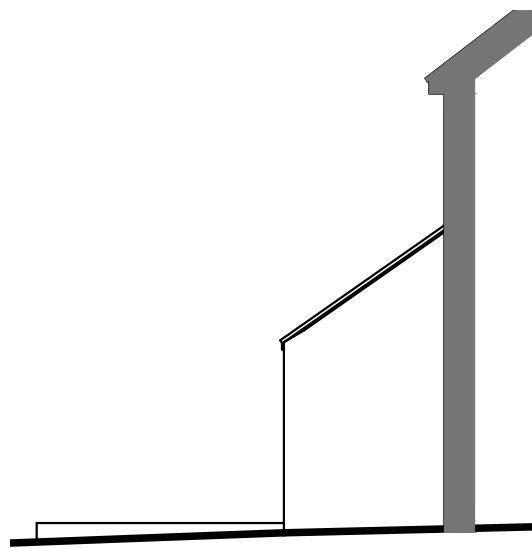


PART EAST ELEVATION (CONCEALED
BEHIND ADJOINING EXTENSION)

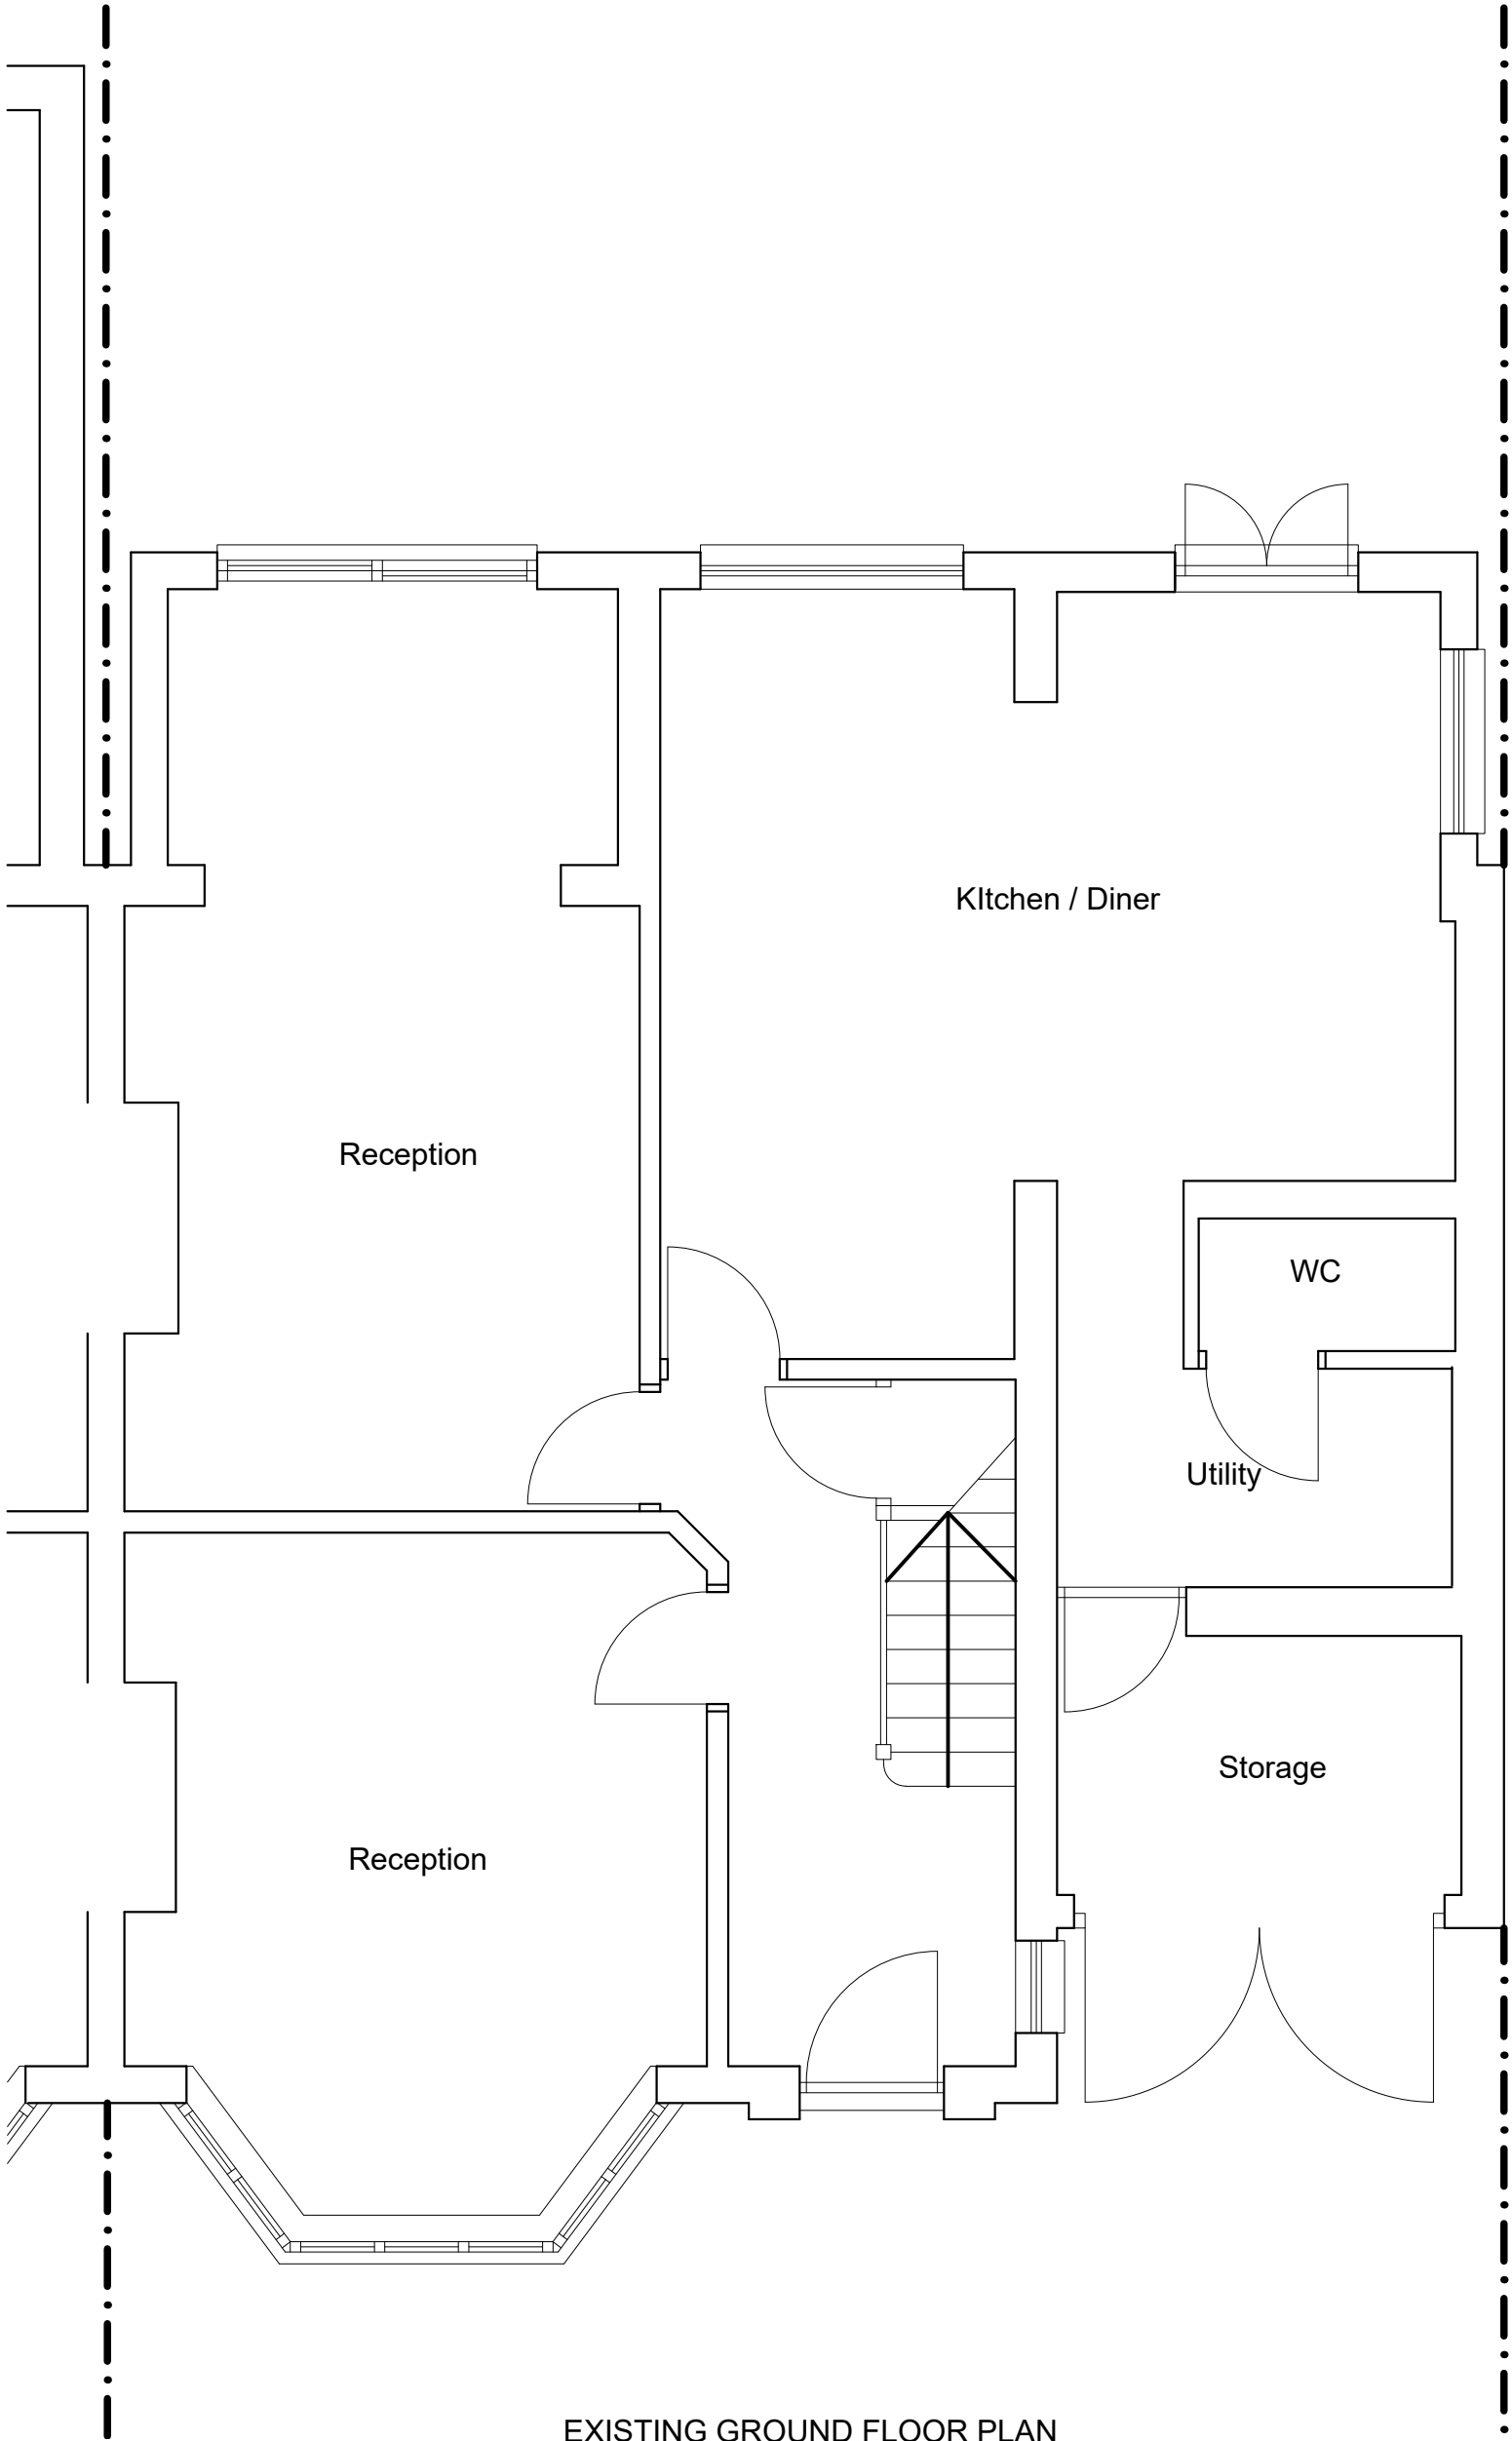

EXISTING GROUND FLOOR PLAN

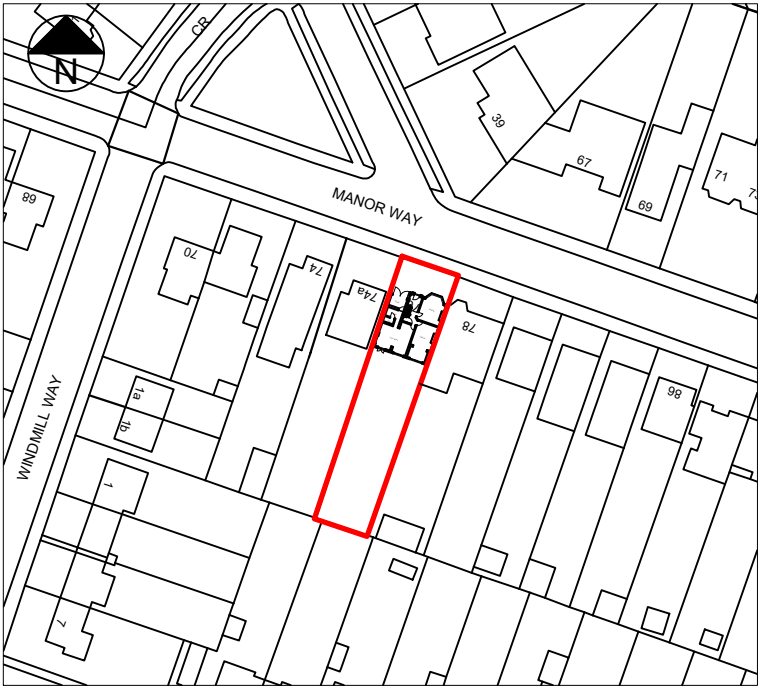

LOCATION PLAN (1:1250)

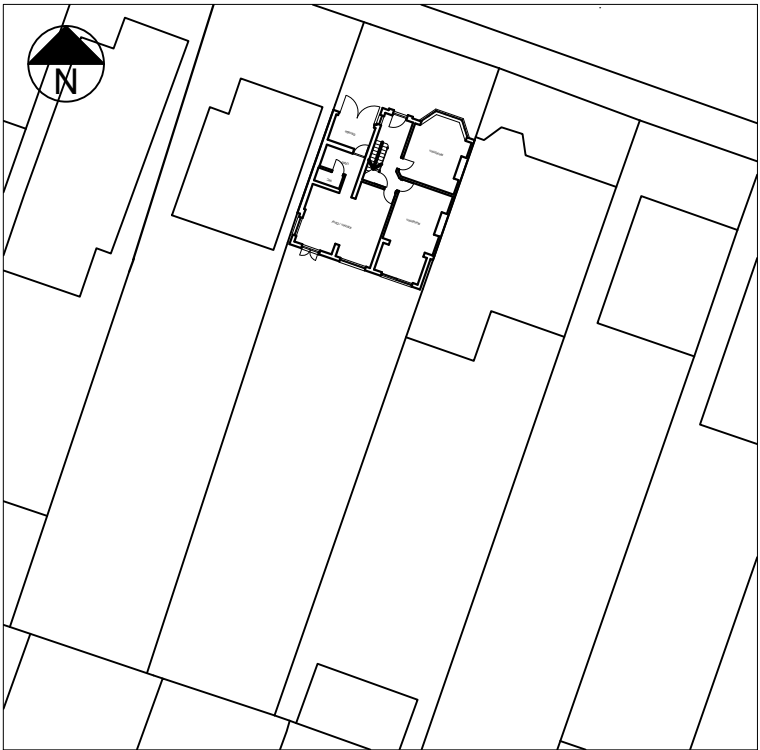

BLOCK PLAN (1:500)


T R Harris Design & Surveying Services
559 Rayners lane, Pinner, Middlesex HA5 5HP
www.tharrisdesign.co.uk Tel: 07957 619812

PROJECT

76 Manor Way
RUISLIP
HA4 8HL

TITLE

Existing Plans & Elevations

 

SCALE BAR 1:100



SCALE BAR 1:50


SCALE	1:50 & 1:100 @ A2	DRAWING NO.
DATE	July 2023	23/76MW/01




PROPOSED REAR (SOUTH) ELEVATION




PROPOSED SIDE (WEST) ELEVATION

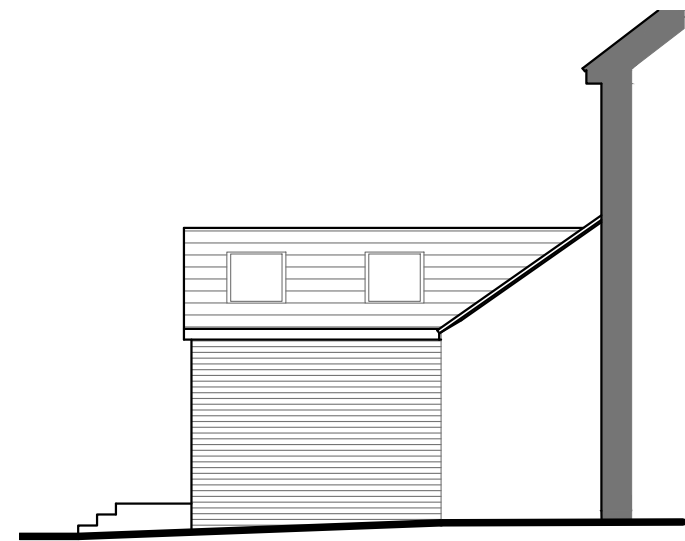


PART EAST ELEVATION (CONCEALED
BEHIND ADJOINING EXTENSION)

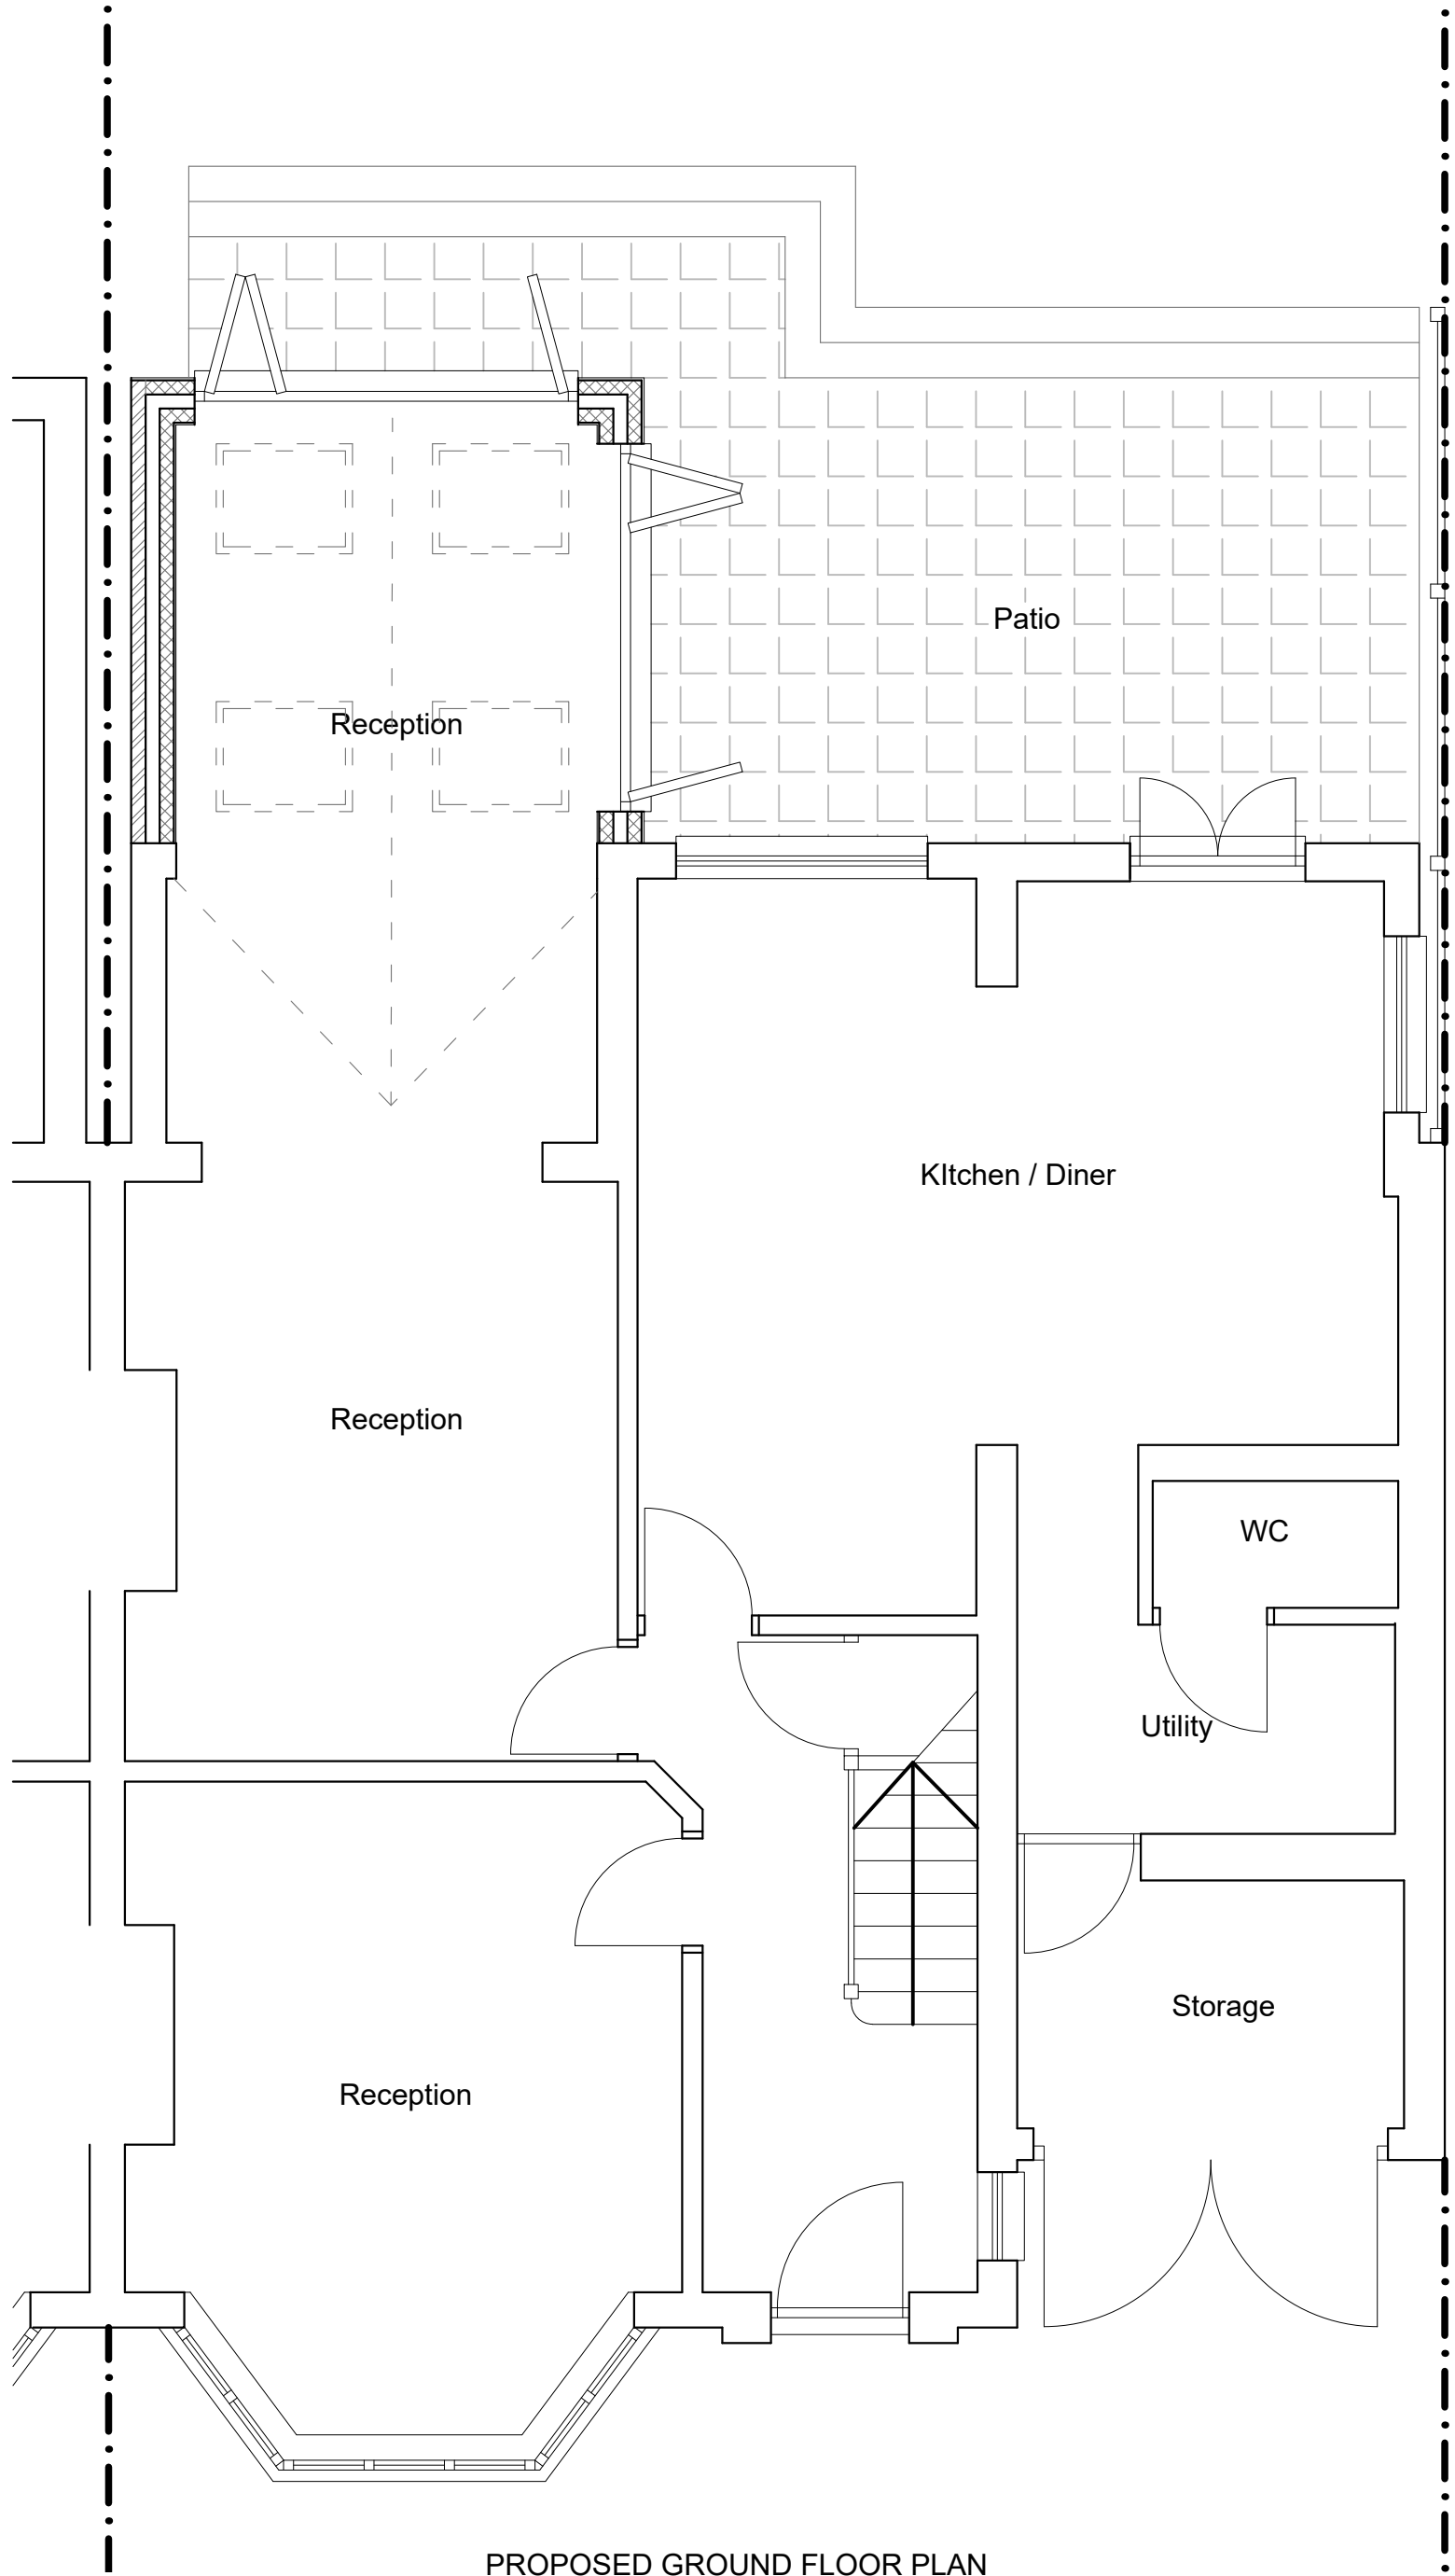

PROPOSED GROUND FLOOR PLAN

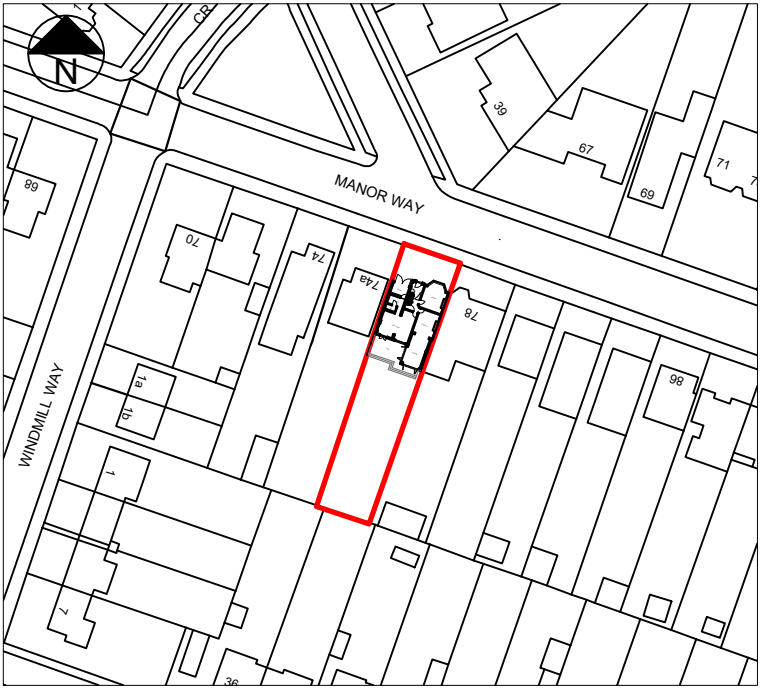

LOCATION PLAN (1:1250)

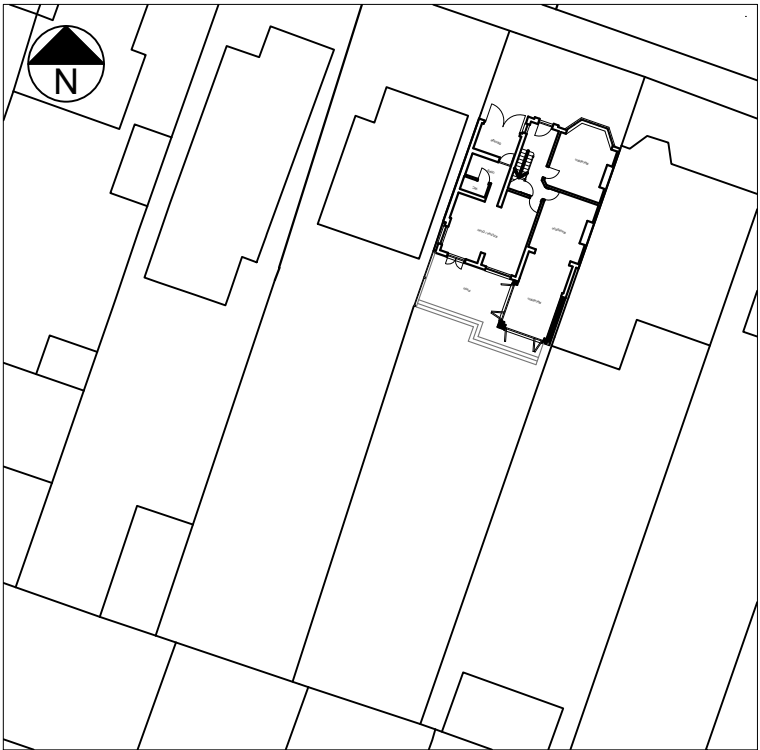

BLOCK PLAN (1:500)


T R Harris Design & Surveying Services
559 Rayners lane, Pinner, Middlesex HA5 5HP
www.tharrisdesign.co.uk Tel: 07957 619812

PROJECT

76 Manor Way
RUISLIP
HA4 8HL

TITLE

Proposed Plans & Elevations

 

SCALE BAR 1:100



SCALE BAR 1:50

SCALE	1:50 & 1:100 @ A2	DRAWING NO.
DATE	July 2023	23/76MW/02