




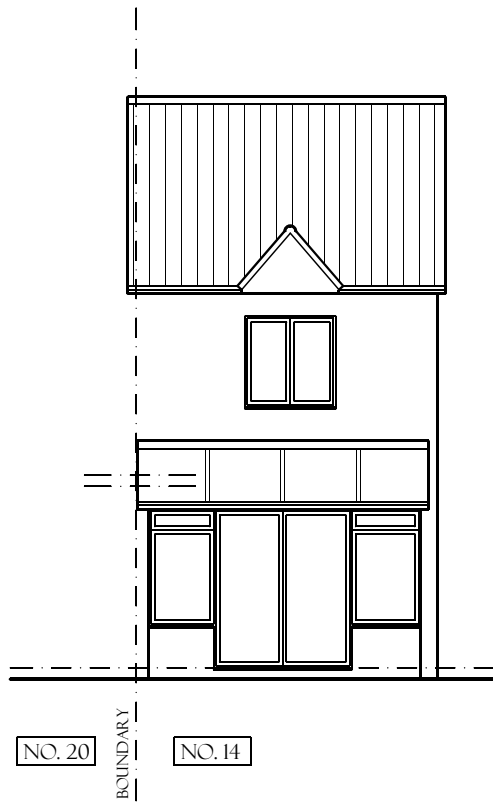

EXISTING FRONT ELEVATION

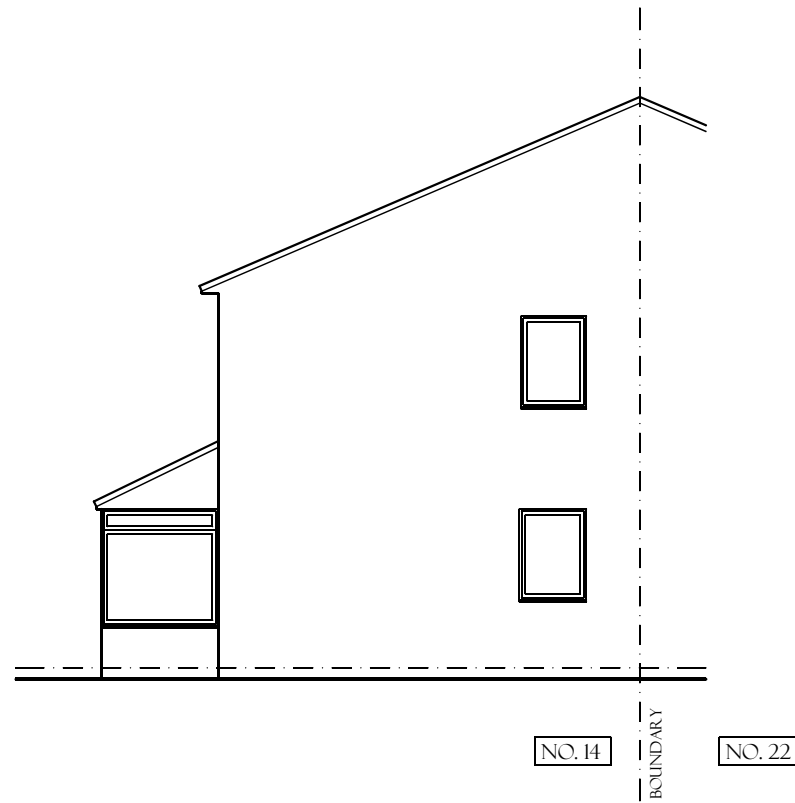

EXISTING SIDE ELEVATION

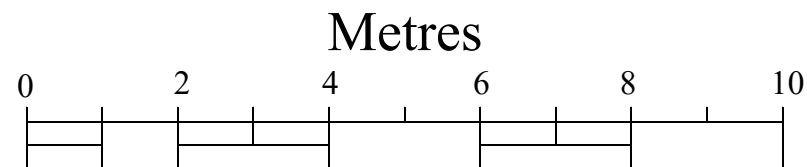

Scale: 1:100

## NOTES

*Plan And Build London Ltd*  
(Architecture, Design and Structure)  
228 High Street  
Barnet  
EN5 5TD  
Tel: 07961-161810  
E-mail: sales@planandbuild.net  
www.planandbuild.net

### Project Title

LOFT CONVERSION

### Project Address

14 BOURTON CLOSE,  
UB3 3PU

### Drawing Title

EXISTING ELEVATIONS

### Date

15 AUGUST 2022

### Drg No.

PB-22/14BOUR/02

### Scale

1:100