




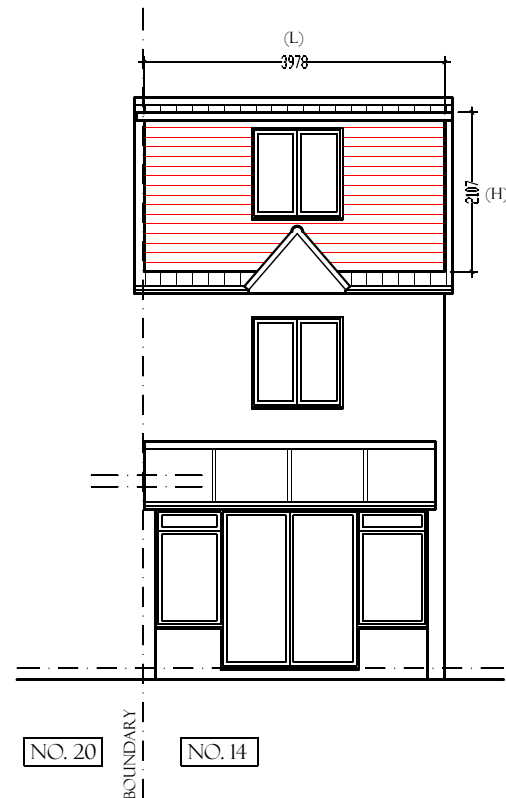

PROPOSED FRONT ELEVATION

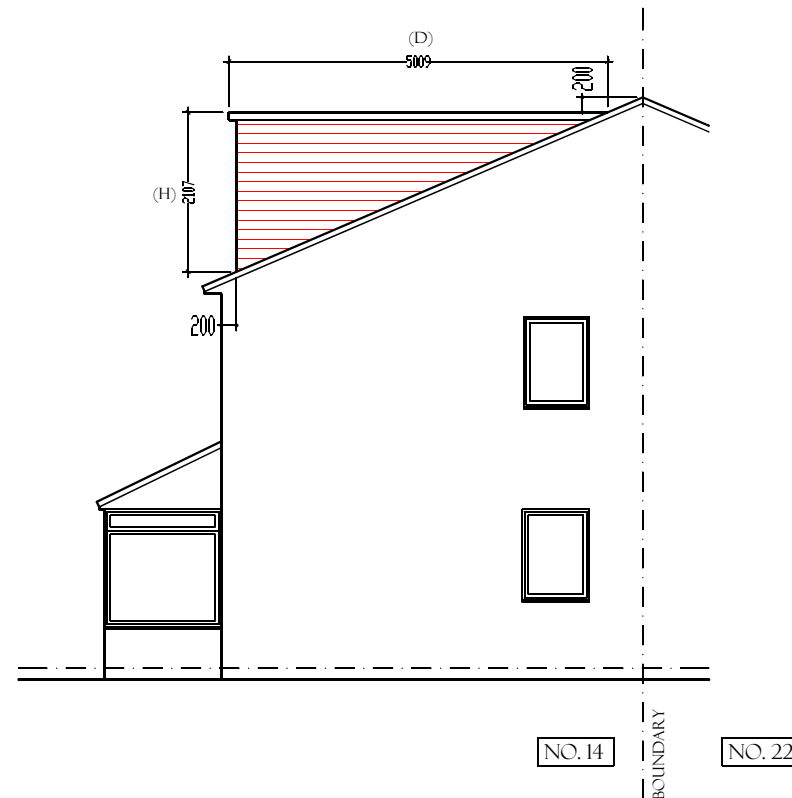

PROPOSED SIDE ELEVATION

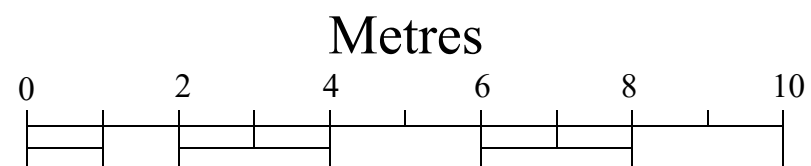

Scale: 1:100

ROOF VOLUME CALCULATION

$$\begin{aligned} \text{FRONT DORMER VOL.} &= (L \times D \times H) / 2 \\ &= (3.97 \times 5 \times 2.1) / 2 \\ &= 20.8 \text{ M}^3 \end{aligned}$$

TOTAL VOLUME = 20.8 M³

NOTES

Plan And Build London Ltd
(Architecture, Design and Structure)
228 High Street
Barnet
EN5 5TD
Tel: 07961-161810
E-mail: sales@planandbuild.net
www.planandbuild.net

Project Title

LOFT CONVERSION

Project Address

14 BOURTON CLOSE,
UB3 3PU

Drawing Title

PROPOSED ELEVATIONS

Date

24 AUGUST 2022

Drg No.

PB-22/14BOUR/04A

Scale

1:100