





EXISTING FRONT ELEVATION

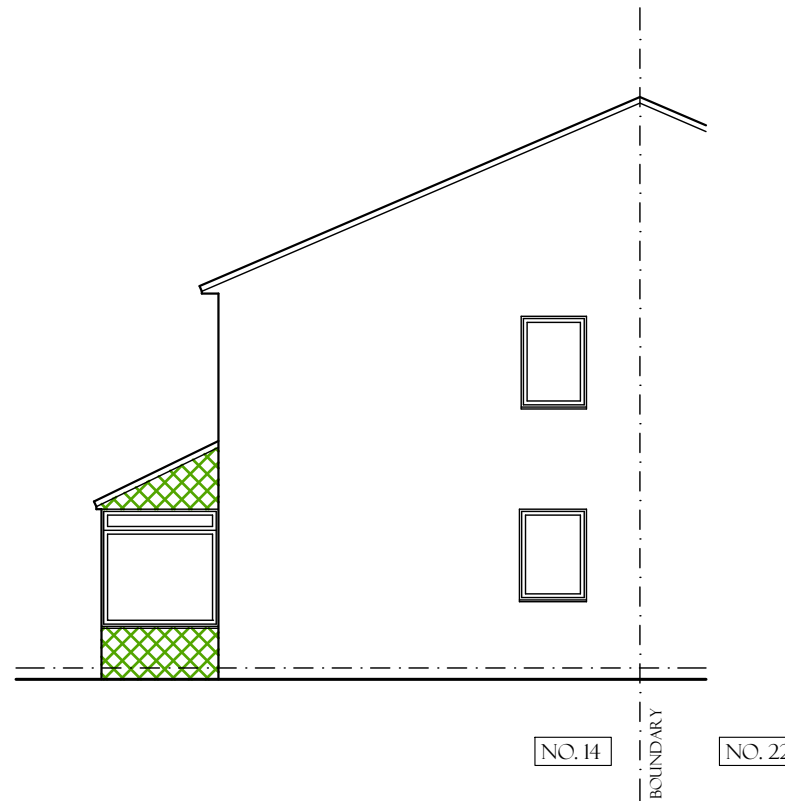

EXISTING SIDE ELEVATION

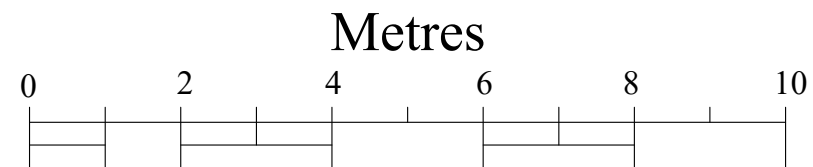

Scale: 1:100



## NOTES

*Plan And Build London Ltd*  
 (Architecture, Design and Structure)  
 228 High Street  
 Barnet  
 EN5 5TD  
 Tel: 07961-161810  
 E-mail: [sales@planandbuild.net](mailto:sales@planandbuild.net)  
[www.planandbuild.net](http://www.planandbuild.net)

## Project Title

LOFT CONVERSION WITH A  
 BONNET DORMER AND  
 SINGLE STOREY REAR AND  
 SIDE EXTENSION

## Project Address

14 BOURTON CLOSE,  
 UB3 3PU

## Drawing Title

EXISTING ELEVATIONS

## Date

16 SEPTEMBER 2022

## Dwg No.

PB-22/14BOUR/02B

## Scale

1:100