





EXISTING FRONT ELEVATION

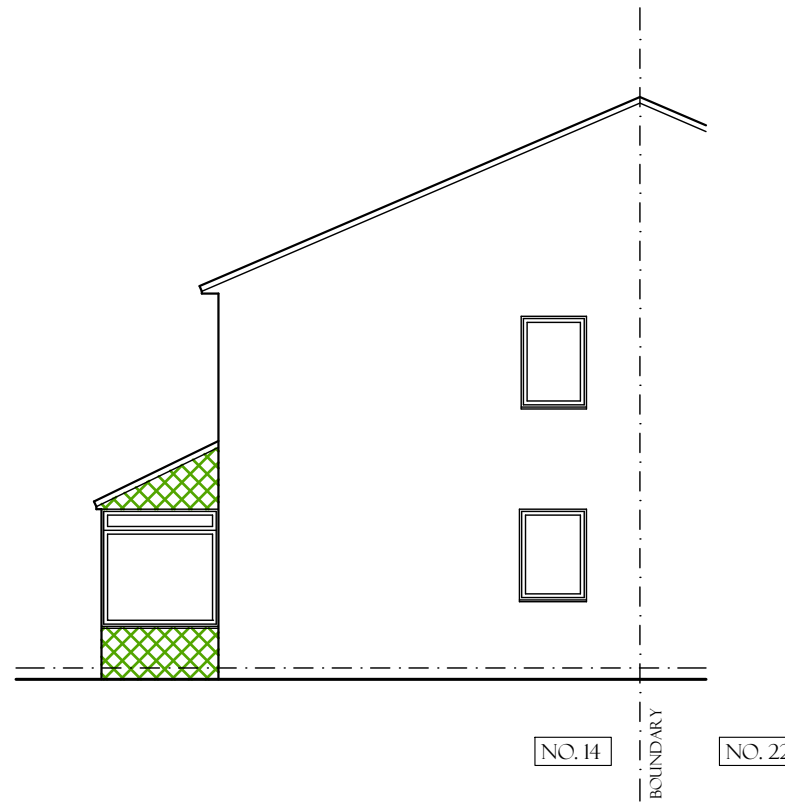

EXISTING SIDE ELEVATION

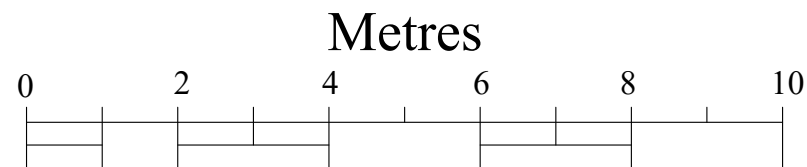

Scale: 1:100



## NOTES

*Plan And Build London Ltd*  
(Architecture, Design and Structure)  
228 High Street  
Barnet  
EN5 5TD  
Tel: 07961-161810  
E-mail: [sales@planandbuild.net](mailto:sales@planandbuild.net)  
[www.planandbuild.net](http://www.planandbuild.net)

### Project Title

SINGLE STOREY FRONT AND  
SIDE EXTENSION

### Project Address

14 BOURTON CLOSE,  
UB3 3PU

### Drawing Title

EXISTING ELEVATIONS

### Date

09 MARCH 2023

### Dwg No.

PB-22/14BOUR/02G

### Scale

1:100