





PROPOSED FRONT ELEVATION

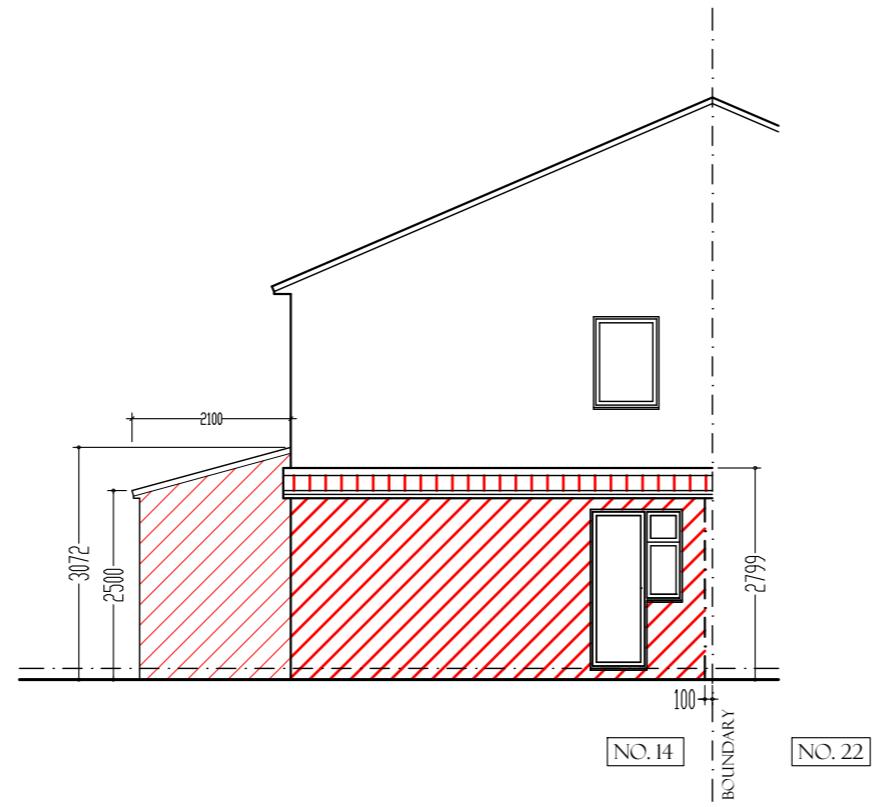

PROPOSED SIDE ELEVATION

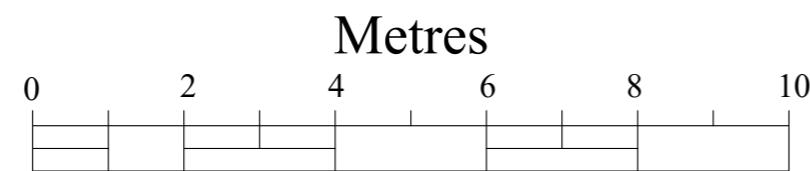

Scale: 1:100

 PROPOSED CONSTRUCTION

NOTES

Plan And Build London Ltd
(Architecture, Design and Structure)
228 High Street
Barnet
EN5 5TD
Tel: 07961-161810
E-mail: sales@planandbuild.net
www.planandbuild.net

Project Title
SINGLE STOREY FRONT AND
SIDE EXTENSION

Project Address
14 BOURTON CLOSE,
UB3 3PU

Drawing Title
PROPOSED ELEVATIONS

Date 09 MARCH 2023

Drg No. PB-22/14BOUR/04G

Scale 1:100