


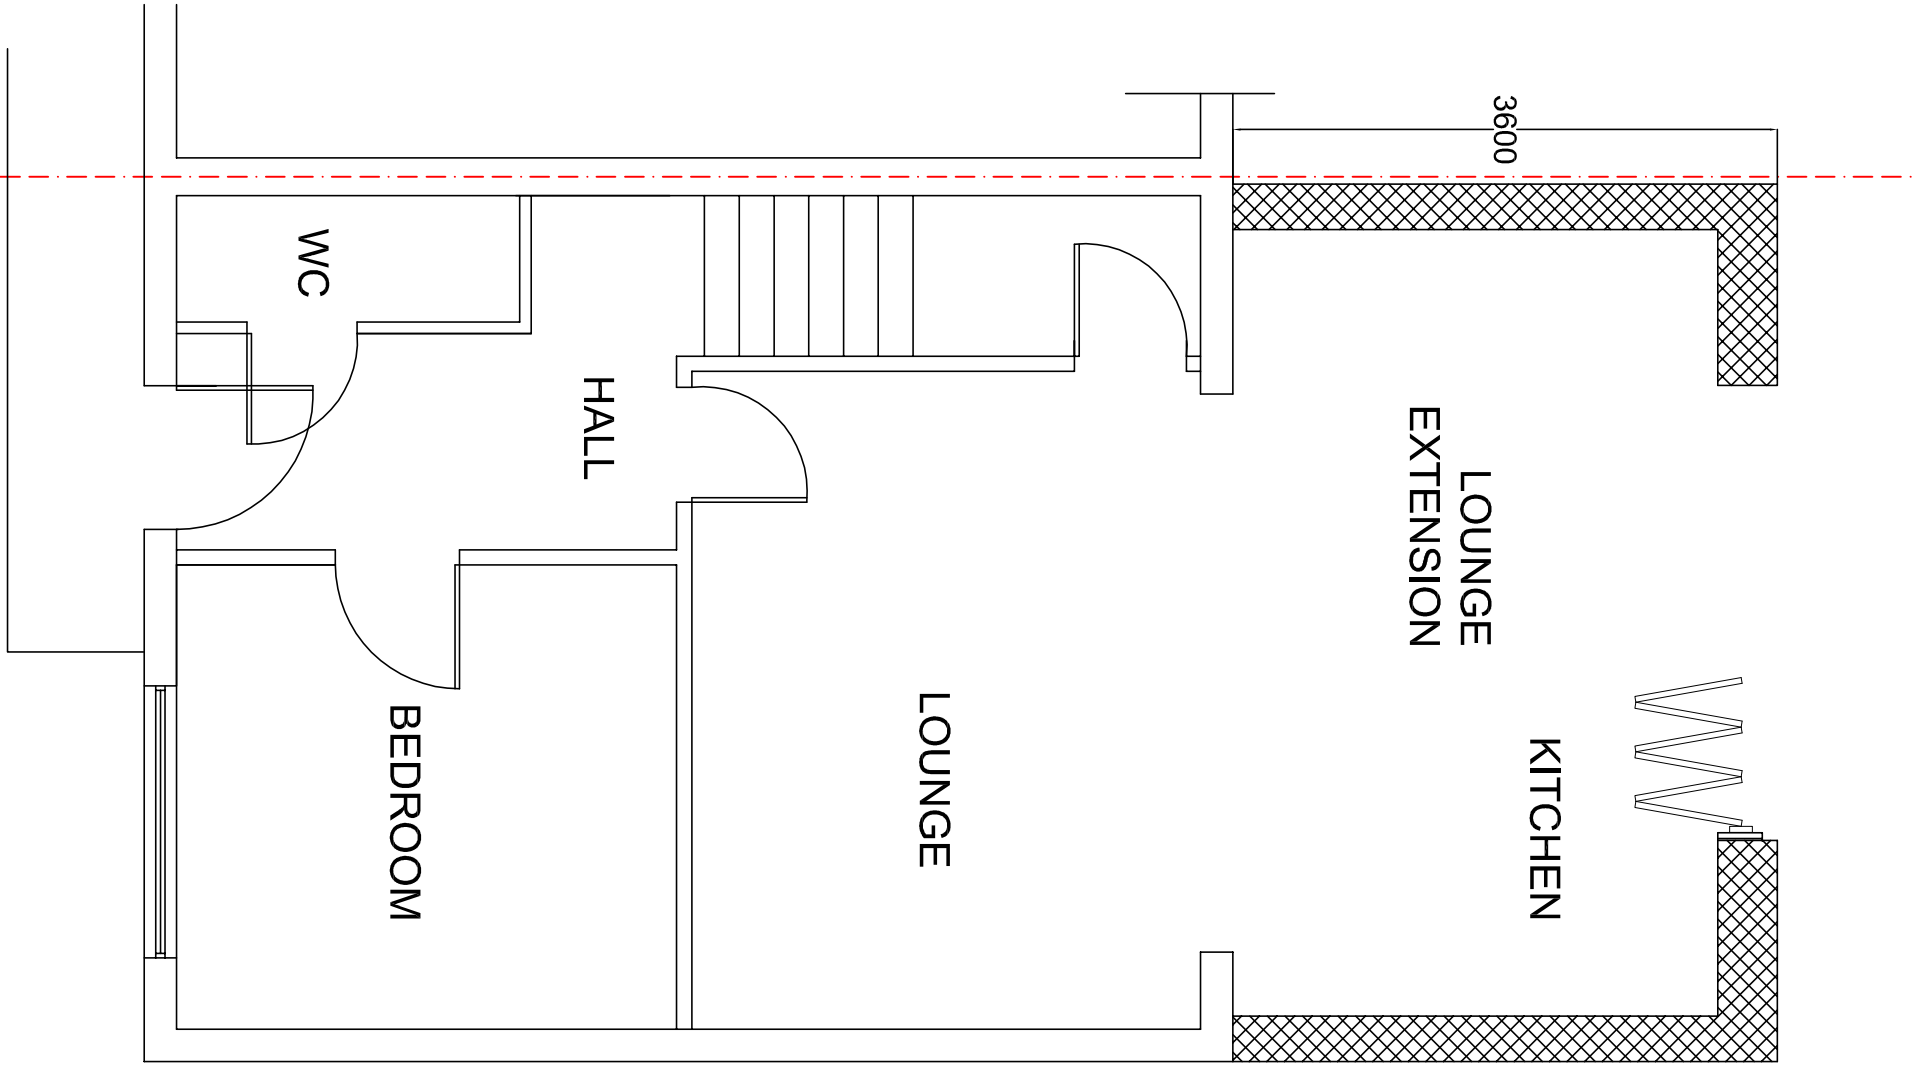


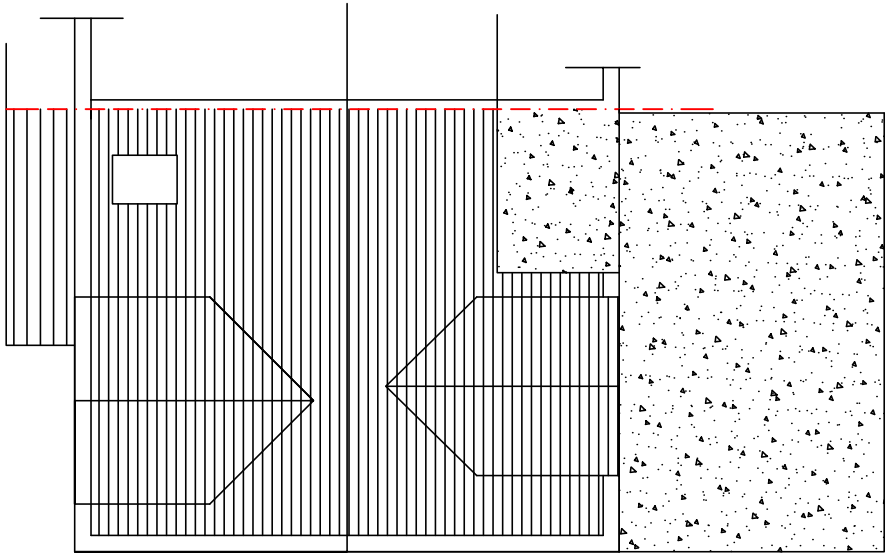


PROPOSED GROUND FLOOR PLAN 1:50

 


PROPOSED ROOF PLAN 1:100

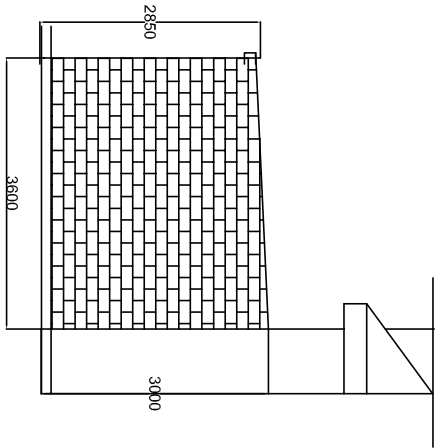

PROPOSED LHS ELEVATION

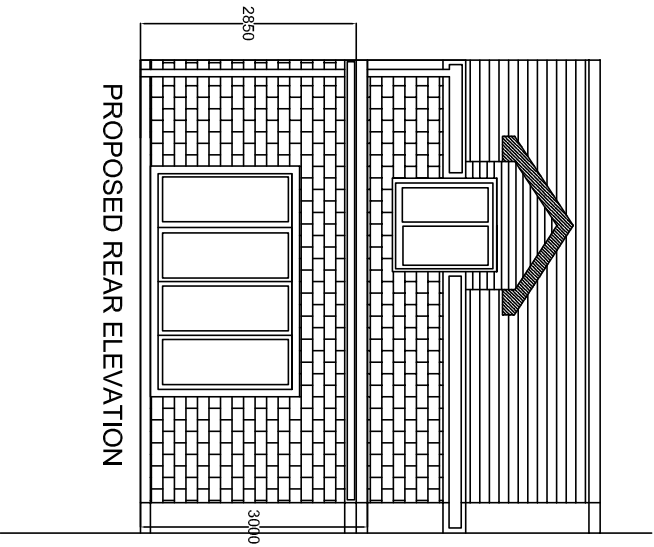

PROPOSED REAR ELEVATION

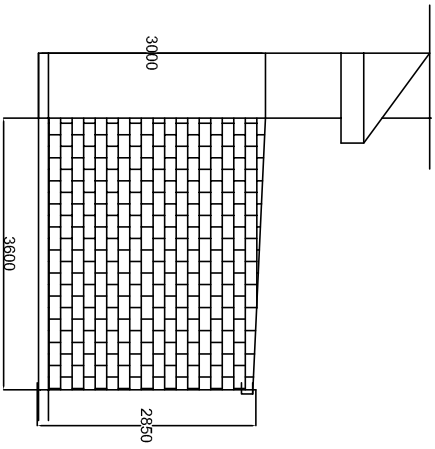

PROPOSED RHS ELEVATION

8KINGSHILLCLOSEPROPOSEDDWG
All site dimensions to be verified on site.

Client : Klodjan Xhelliati

Property: 8 Kingshill Close Hayes UB4 8DD

Description of Works: Construction of 3.6m Single Storey Rear Extension

Scale: 1 /100 , 1 /50 Date: Oct 2022 Drawn :AP