

General Notes:

All dimensions are in millimeters unless noted otherwise.

All dimensions to be verified on site.

For any discrepancies and omissions, it is recipient's responsibility to verify the same specifically with the designer.

The copyright of this drawing is held by Statim Build. No unauthorized use or copies are permitted without our consent.



Statim Build
Ealing House,
33 Hanger Lane,
London, W5 3HJ

Contact: 0207 459 4194
Email: support@statimbuild.com

Client:

Vijay Gomase

Project Title:

Side Extension


Project Address:

40 Saint Matthew Close,
Uxbridge UB8 3SR, UK

Client ID:


1631648490

Drawing Title	Date: 04.05.2022
PROPOSED ELEVATIONS	
Scale	A3
1:150	
Drawn By:	Checked By:
TJ	DP
Approved By:	
VG	
Drawing No.	Revisions
SB22/VG/008	01

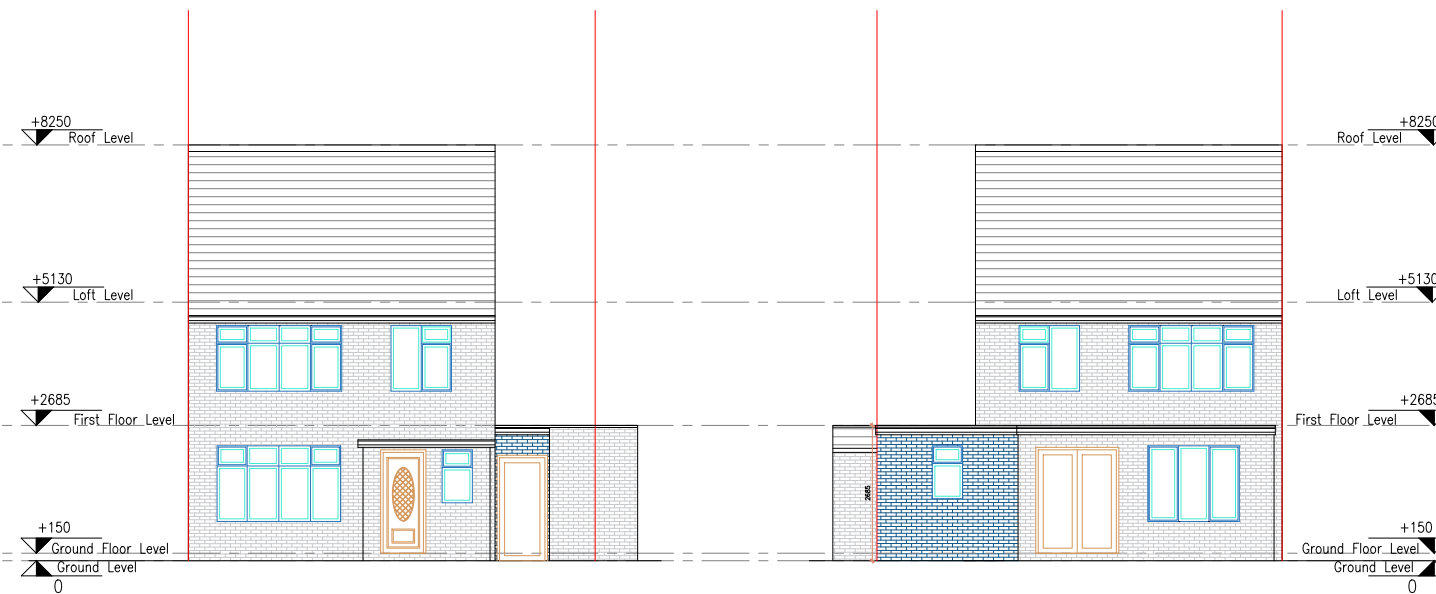

20 PROPOSED FRONT ELEVATION
SCALE 1:150 @ A3

21 PROPOSED REAR ELEVATION
SCALE 1:150 @ A3

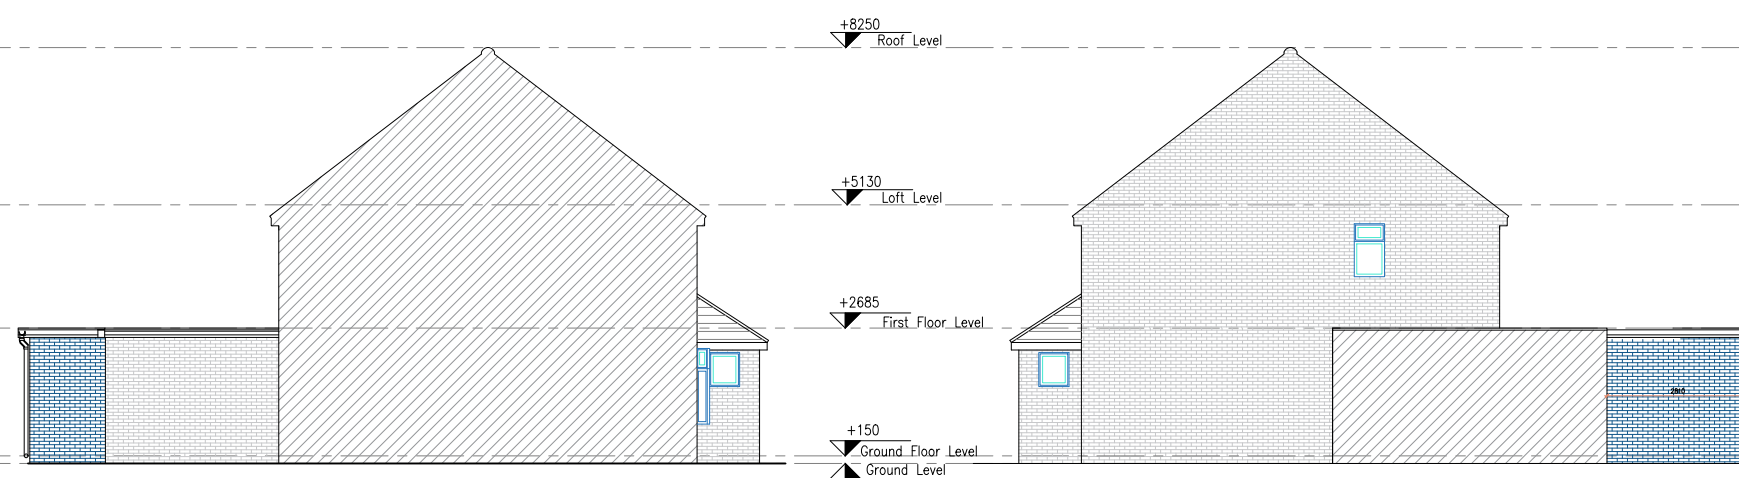

22 PROPOSED SIDE ELEVATION
SCALE 1:150 @ A3

23 PROPOSED SIDE ELEVATION
SCALE 1:150 @ A3

