

01 LOCATION PLAN

General Notes:

All dimensions are in millimeters unless noted otherwise.
All dimensions to be verified on site.
For any discrepancies and omissions, it is recipient's responsibility to verify the same specifically with the designer.
The copyright of this drawing is held by Statim Build. No unauthorized use or copies are permitted without our consent.



Client:

Vijay Gomase

Project Title:

Side Extension

Project Address:

40 Saint Matthew Close,
Uxbridge UB8 3SR, UK

Client ID:

1631648490

Drawing Title | Date: 12.08.2022

Location Plan


Scale

1:1250


A3

Drawn By: ZA | Checked By: HM | Approved By: VG


Drawing No. | Revisions
SB22/VG/001 | 00

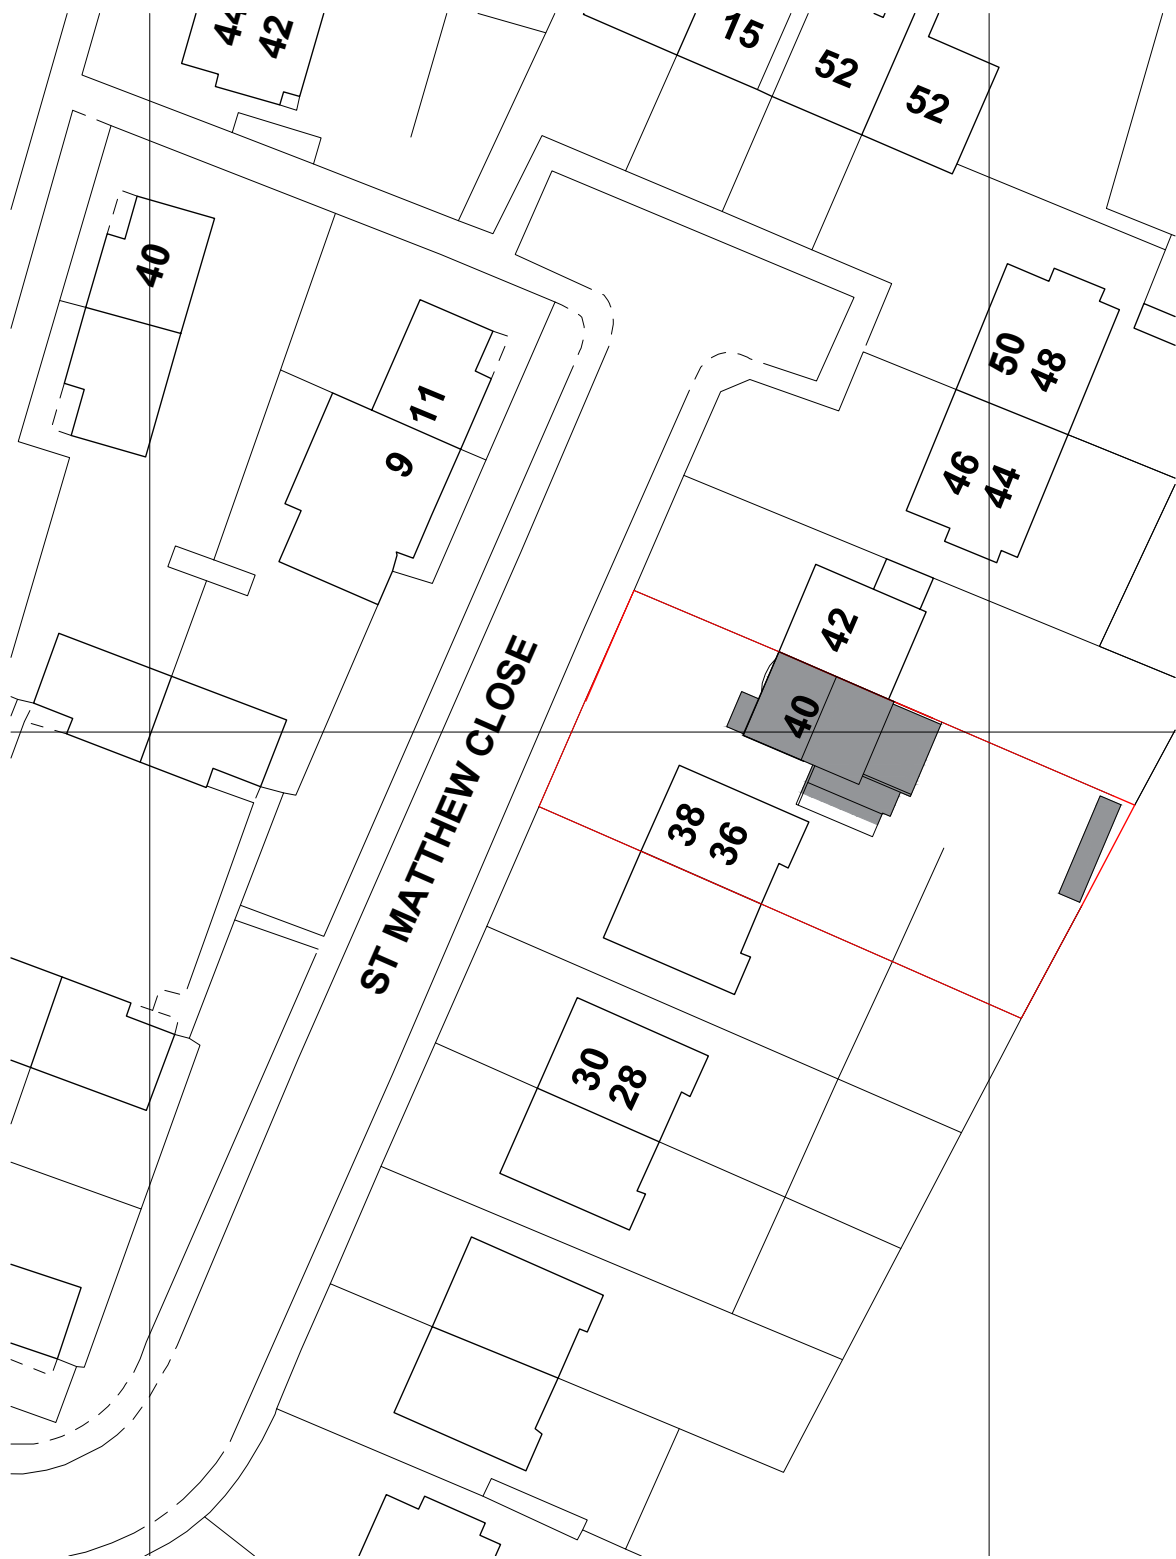

02 BLOCK PLAN
SCALE 1:500 @ A3

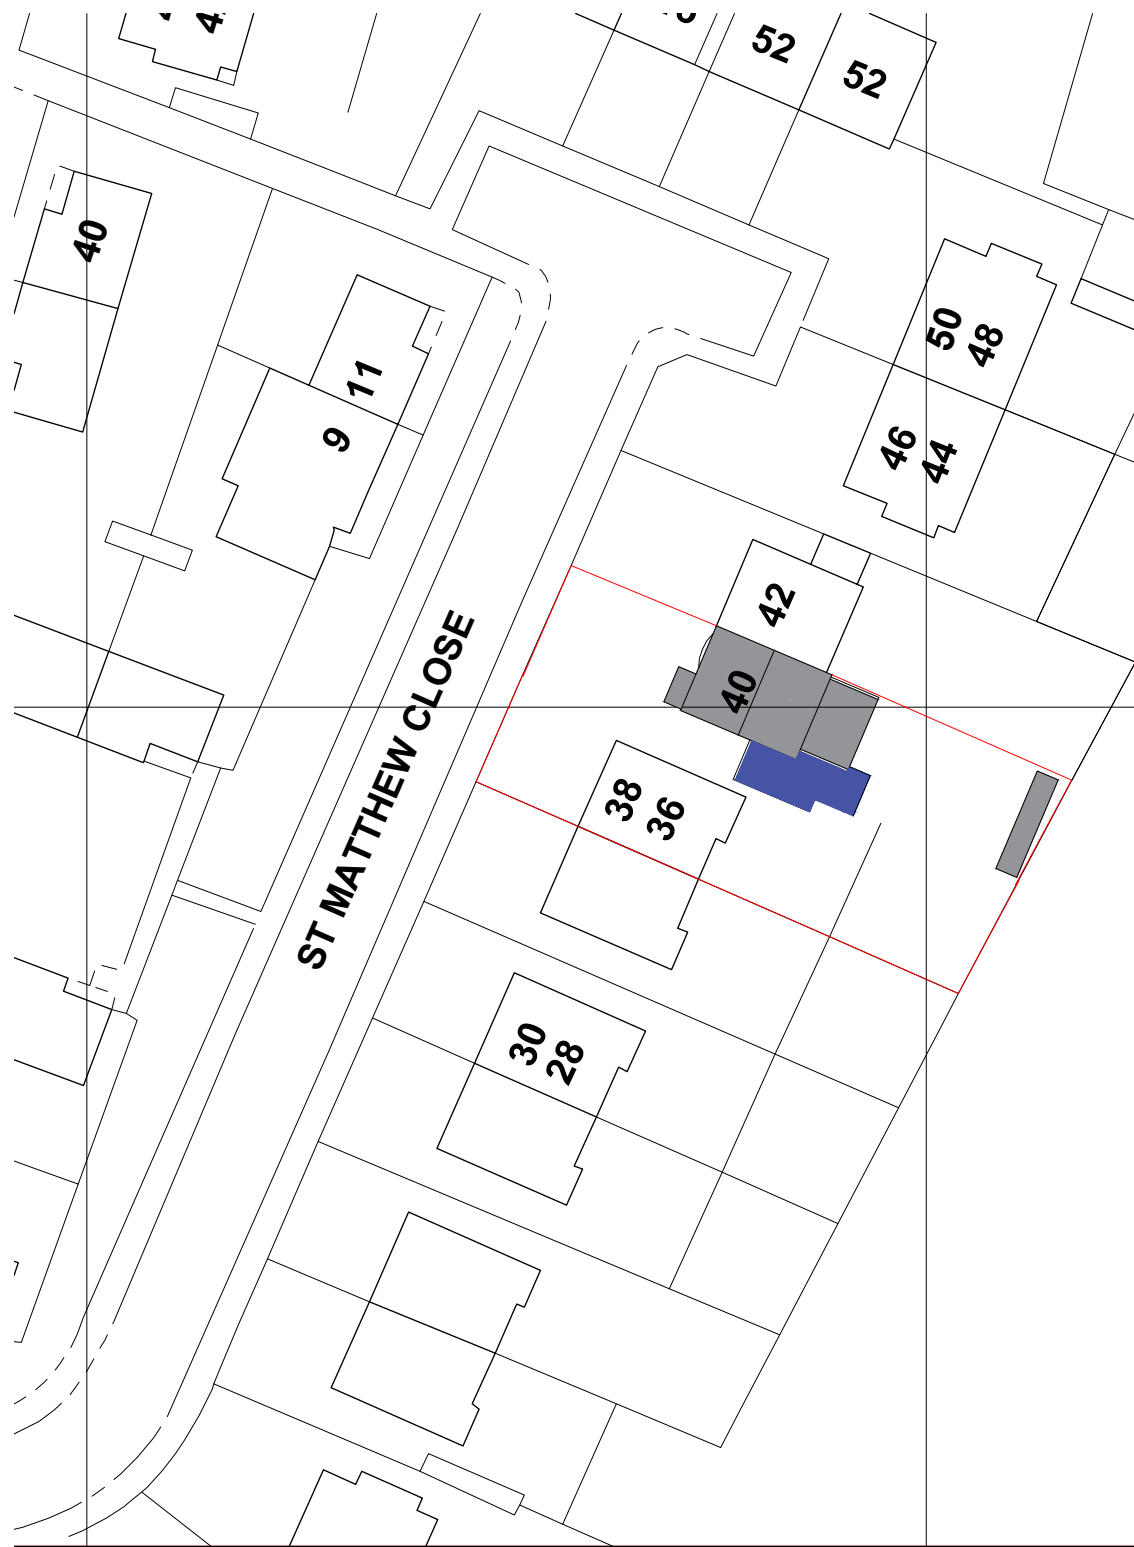

03 PROPOSED BLOCK PLAN
SCALE 1:500 @ A3

 


General Notes:
All dimensions are in millimeters unless noted otherwise.
All dimensions to be verified on site.
For any discrepancies and omissions, it is recipient's responsibility to verify the same specifically with the designer.
The copyright of this drawing is held by Statim Build. No unauthorized use or copies are permitted without our consent.




Statim Build
Ealing House,
33 Hanger Lane,
London, W5 3HJ
Contact: 0207 459 4194
Email: support@statimbuild.com

Client:	
Vijay Gomase	
Project Title:	
Side Extension	
Project Address:	
40 Saint Matthew Close, Uxbridge UB8 3SR, UK	
Client ID:	
1631648490	


Drawing Title	Date: 12.08.2022	
Block Plan		
Scale	A3	
1:500		
Drawn By:	Checked By:	Approved By:
ZA	HM	VG
Drawing No.	Revisions	
SB22/VG/002	01	

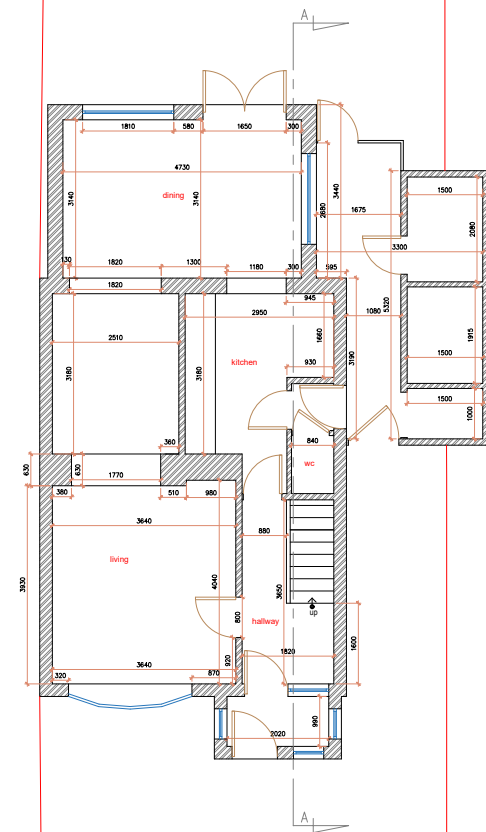


4 EXISTING GROUND FLOOR PLAN
SCALE 1:150 @ A3

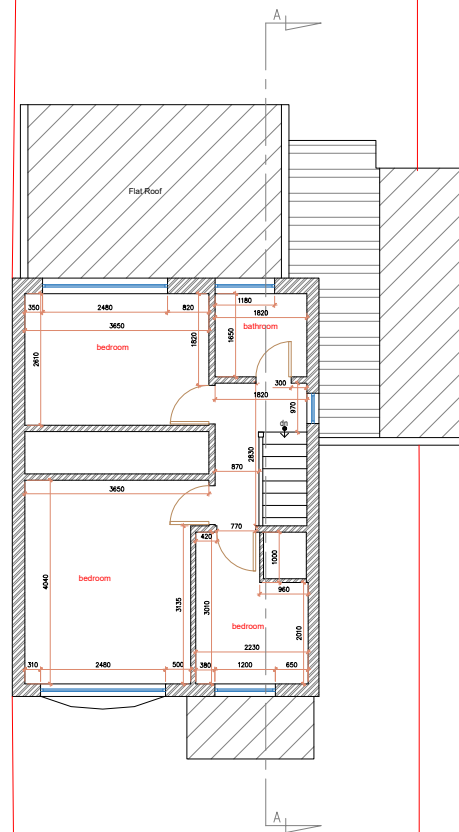

5 EXISTING FIRST FLOOR PLAN
SCALE 1:150 @ A3

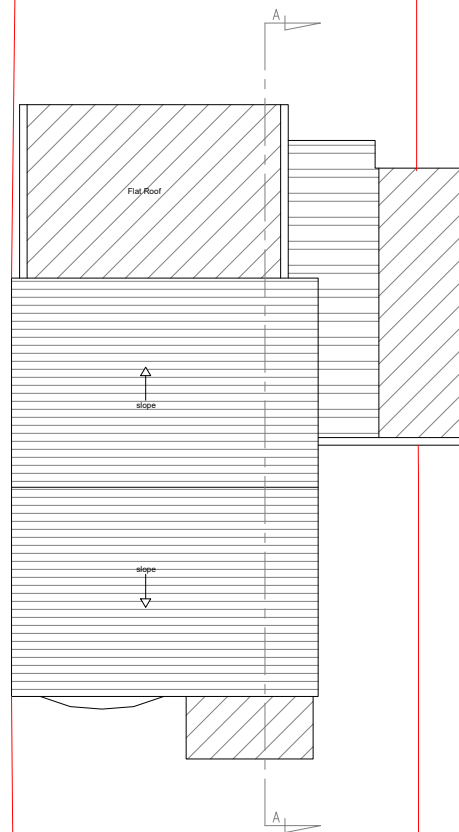

6 EXISTING ROOF PLAN
SCALE 1:150 @ A3

 

General Notes:
All dimensions are in millimeters unless noted otherwise.
All dimensions to be verified on site.
For any discrepancies and omissions, it is recipient's responsibility to verify the same specifically with the designer.
The copyright of this drawing is held by Statim Build. No unauthorized use or copies are permitted without our consent.



Statim Build
Ealing House,
33 Hanger Lane,
London, W5 3HJ
Contact: 0207 459 4194
Email: support@statimbuild.com

Client:
Vijay Gomase
Project Title:
Side Extension
Project Address:
40 Saint Matthew Close,
Uxbridge UB8 3SR, UK
Client ID:
1631648490

Drawing Title	Date: 12.08.2022
Existing Plans	
Scale 1:150	A3
Drawn By: ZA	Checked By: HM
Approved By: VG	Revisions 00
Drawing No. SB22/PC/003	

General Notes:

All dimensions are in millimeters unless noted otherwise.

All dimensions to be verified on site.

For any discrepancies and omissions, it is recipient's responsibility to verify the same specifically with the designer.

The copyright of this drawing is held by Statim Build. No unauthorized use or copies are permitted without our consent.



Statim Build
Ealing House,
33 Hanger Lane,
London, W5 3HJ

Contact: 0207 459 4194
Email: support@statimbuild.com


Client:
Vijay Gomase

Project Title:
Side Extension

Project Address:
40 Saint Matthew Close,
Uxbridge UB8 3SR, UK

Client ID:
1631648490

Drawing Title	Date: 12.08.2022	
Existing Section		
Scale	A3	
1:100		
Drawn By:	Checked By:	Approved By:
ZA	HM	VG
Drawing No.	Revisions	
SB22/PC/004	00	

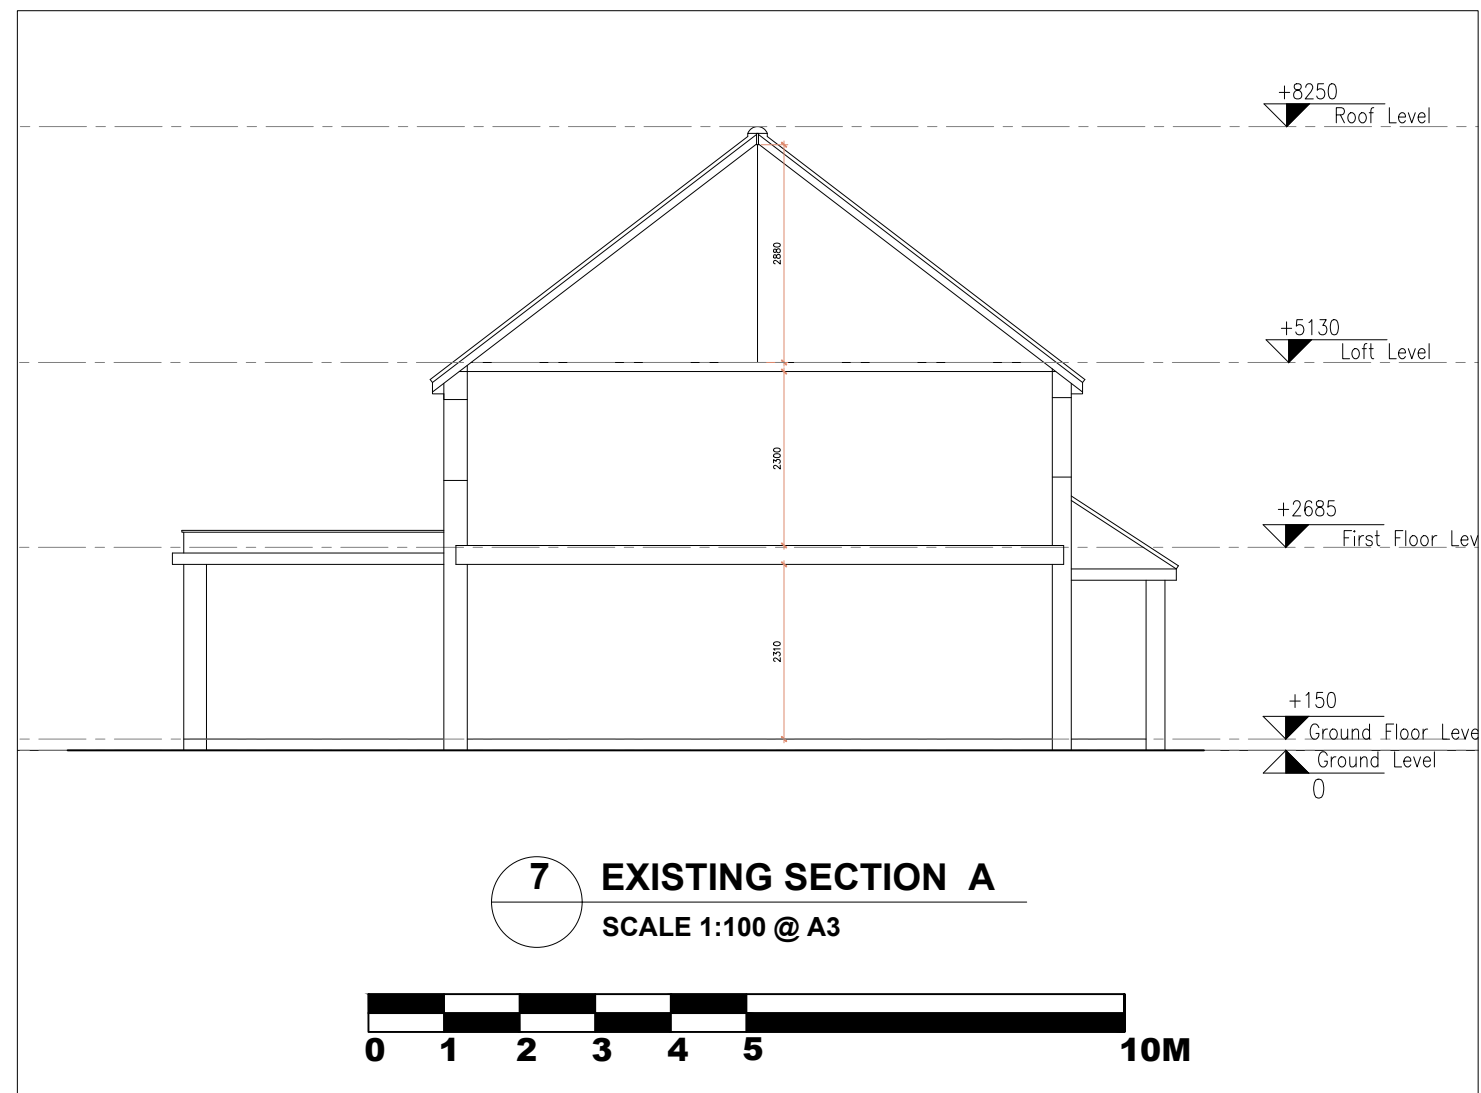

7 EXISTING SECTION A
SCALE 1:100 @ A3

+8250
Roof Level

+5130
Loft Level

+2685
First Floor Level

+150
Ground Floor Level

Ground Level
0

8 EXISTING FRONT ELEVATION
SCALE 1:100 @ A3

+8250
Roof Level

+5130
Loft Level

+2685
First Floor Level

+150
Ground Floor Level

Ground Level
0

9 EXISTING REAR ELEVATION
SCALE 1:100 @ A3

+8250
Roof Level

+5130
Loft Level

+2685
First Floor Level

+150
Ground Floor Level

Ground Level
0

10 EXISTING SIDE ELEVATION
SCALE 1:100 @ A3

11 EXISTING SIDE ELEVATION
SCALE 1:100 @ A3



General Notes:

All dimensions are in millimeters unless noted otherwise.

All dimensions to be verified on site.

For any discrepancies and omissions, it is recipient's responsibility to verify the same specifically with the designer.

The copyright of this drawing is held by Statim Build. No unauthorized use or copies are permitted without our consent.



Statim Build
Ealing House,
33 Hanger Lane,
London, W5 3HJ

Contact: 0207 459 4194
Email: support@statimbuild.com




Client:
Vijay Gomase

Project Title:
Side Extension

Project Address:
40 Saint Matthew Close,
Uxbridge UB8 3SR, UK

Client ID:
1631648490

Drawing Title		Date: 12.08.2022
Existing elevations		
Scale 1:100		A3
Drawn By: ZA	Checked By: HM	Approved By: VG
Drawing No. SB22/PC/005		Revisions 01

 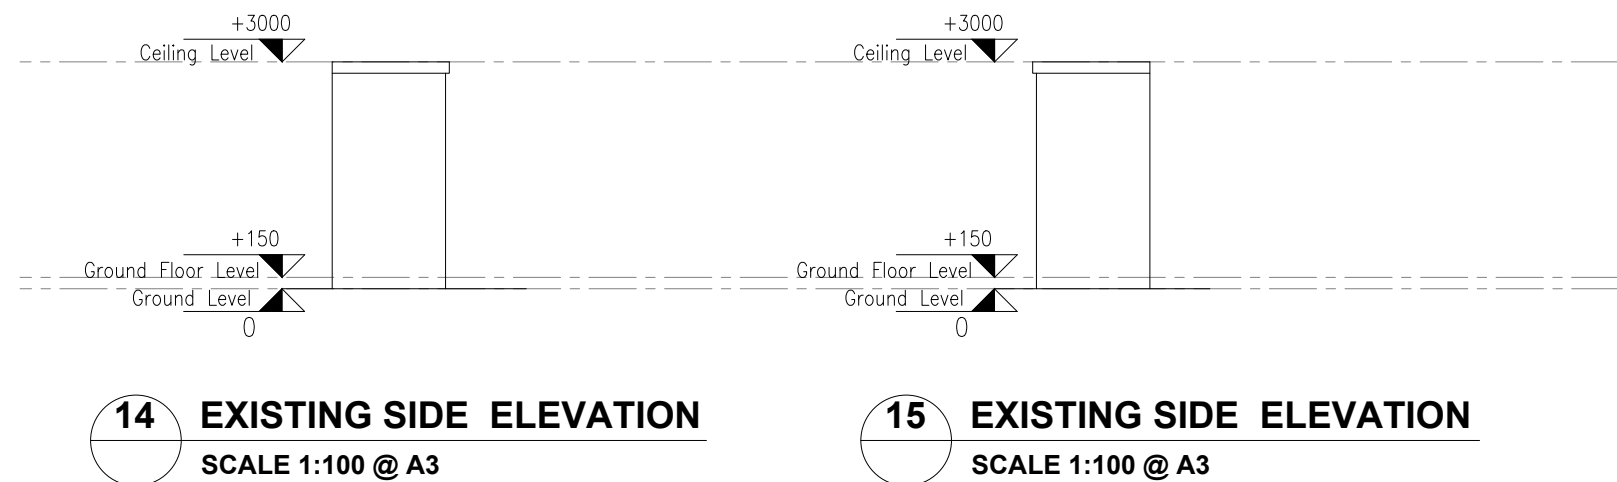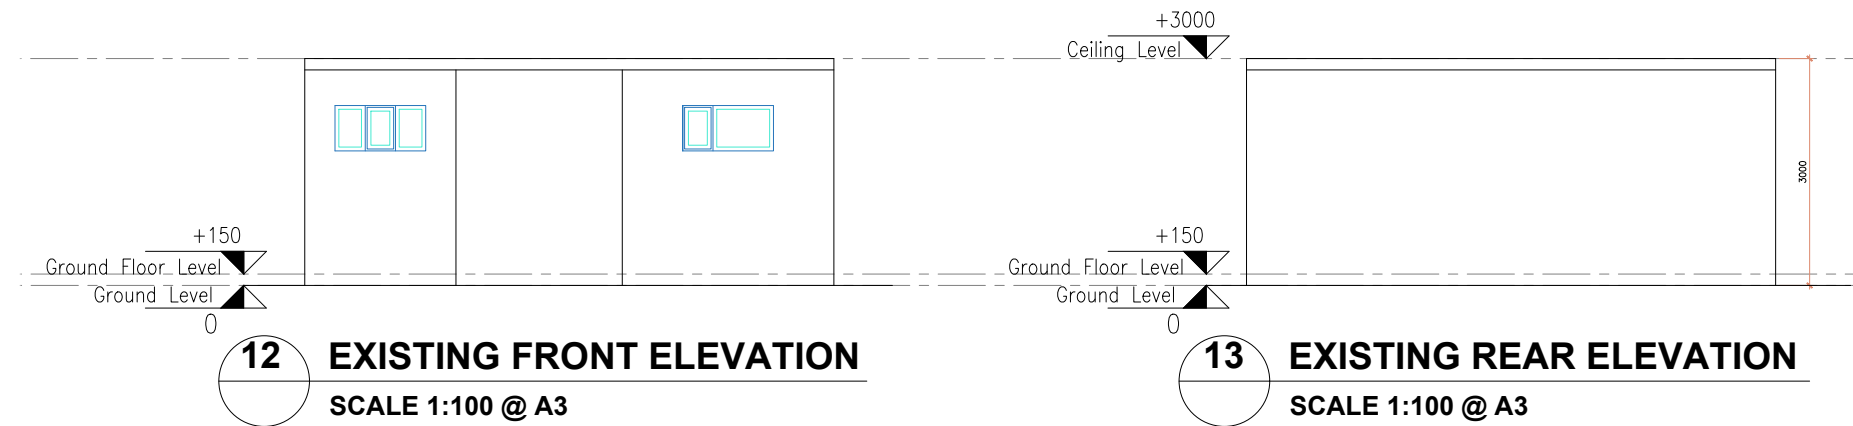

General Notes:

All dimensions are in millimeters unless noted otherwise.

All dimensions to be verified on site.

For any discrepancies and omissions, it is recipient's responsibility to verify the same specifically with the designer.

The copyright of this drawing is held by Statim Build. No unauthorized use or copies are permitted without our consent.



Statim Build
Ealing House,
33 Hanger Lane,
London, W5 3HJ

Contact: 0207 459 4194
Email: support@statimbuild.com


Client:
Vijay Gomase

Project Title:
Side Extension


Project Address:
40 Saint Matthew Close,
Uxbridge UB8 3SR, UK

Client ID:
1631648490


Drawing Title	Date: 12.08.2022	
Existing Outbuilding Elevations		
Scale	A3	
1:100		
Drawn By: ZA	Checked By: HM	Approved By: VG
Drawing No. SB22/PC/006	Revisions 00	

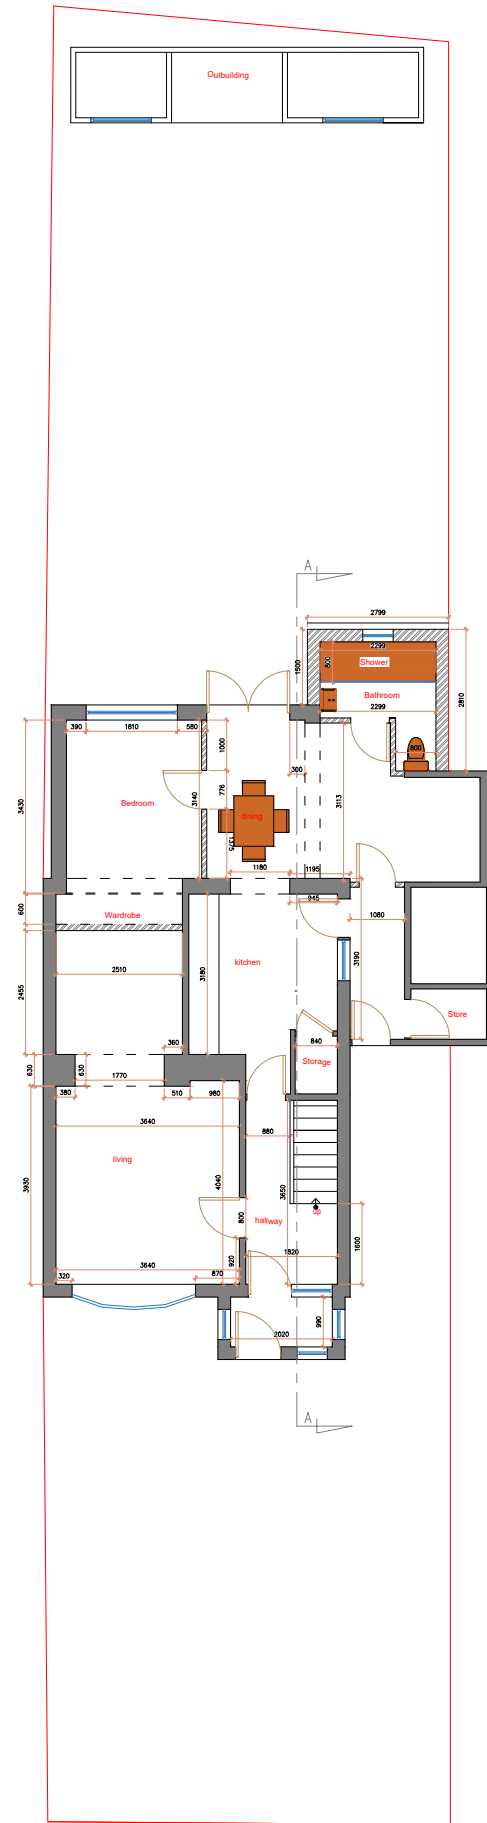

16 PROPOSED GROUND FLOOR PLAN
SCALE 1:150 @ A3

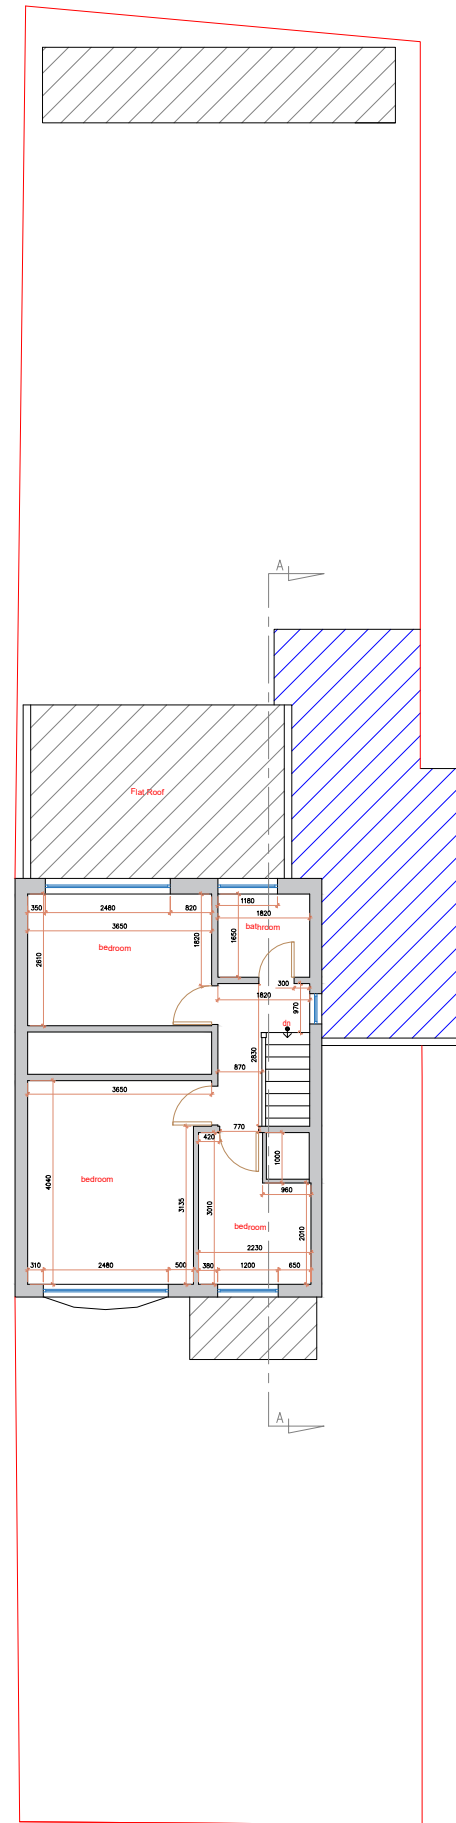

17 PROPOSED FIRST FLOOR PLAN
SCALE 1:150 @ A3

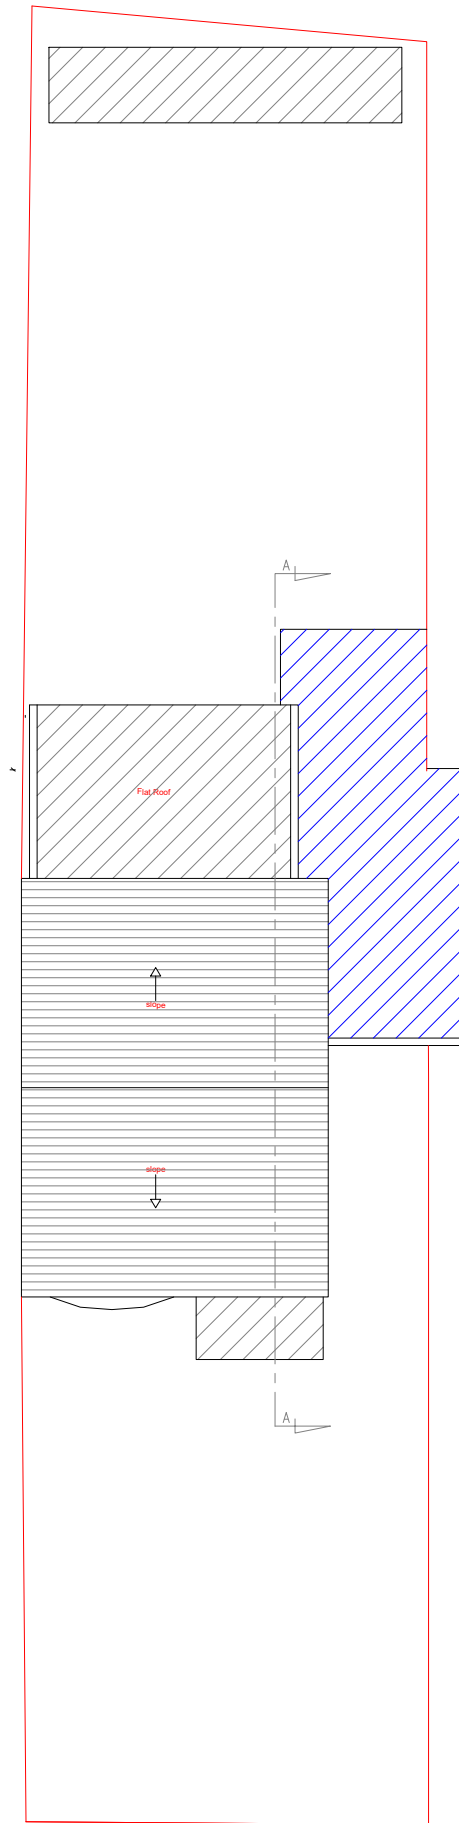

18 PROPOSED ROOF PLAN
SCALE 1:150 @ A3



General Notes:

All dimensions are in millimeters unless noted otherwise.
All dimensions to be verified on site.
For any discrepancies and omissions, it is recipient's responsibility to verify the same specifically with the designer.
The copyright of this drawing is held by Statim Build. No unauthorized use or copies are permitted without our consent.



Statim Build
Ealing House,
33 Hanger Lane,
London, W5 3HJ
Contact: 0207 459 4194
Email: support@statimbuild.com

Client:
Vijay Gomase
Project Title:
Side Extension
Project Address:
40 Saint Matthew Close, Uxbridge UB8 3SR, UK
Client ID:
1631648490

Drawing Title	Date: 12.06.2022
PROPOSED GROUND, FIRST FLOOR LOFT & ROOF PLANS	
Scale	A3
1:150	
Drawn By: ZA	Checked By: HM
Approved By: VG	
Drawing No. SB22/VG/007	Revisions R1

General Notes:

All dimensions are in millimeters unless noted otherwise.

All dimensions to be verified on site.

For any discrepancies and omissions, it is recipient's responsibility to verify the same specifically with the designer.

The copyright of this drawing is held by Statim Build. No unauthorized use or copies are permitted without our consent.



Statim Build
Ealing House,
33 Hanger Lane,
London, W5 3HJ

Contact: 0207 459 4194
Email: support@statimbuild.com

Client:

Vijay Gomase

Project Title:

Side Extension


Project Address:

40 Saint Matthew Close,
Uxbridge UB8 3SR, UK

Client ID:


1631648490

Drawing Title	Date: 12.08.2022
PROPOSED ELEVATIONS	
Scale	A3
1:150	
Drawn By: ZA	Checked By: HM
Approved By: VG	
Drawing No. SB22/VG/008	Revisions 01

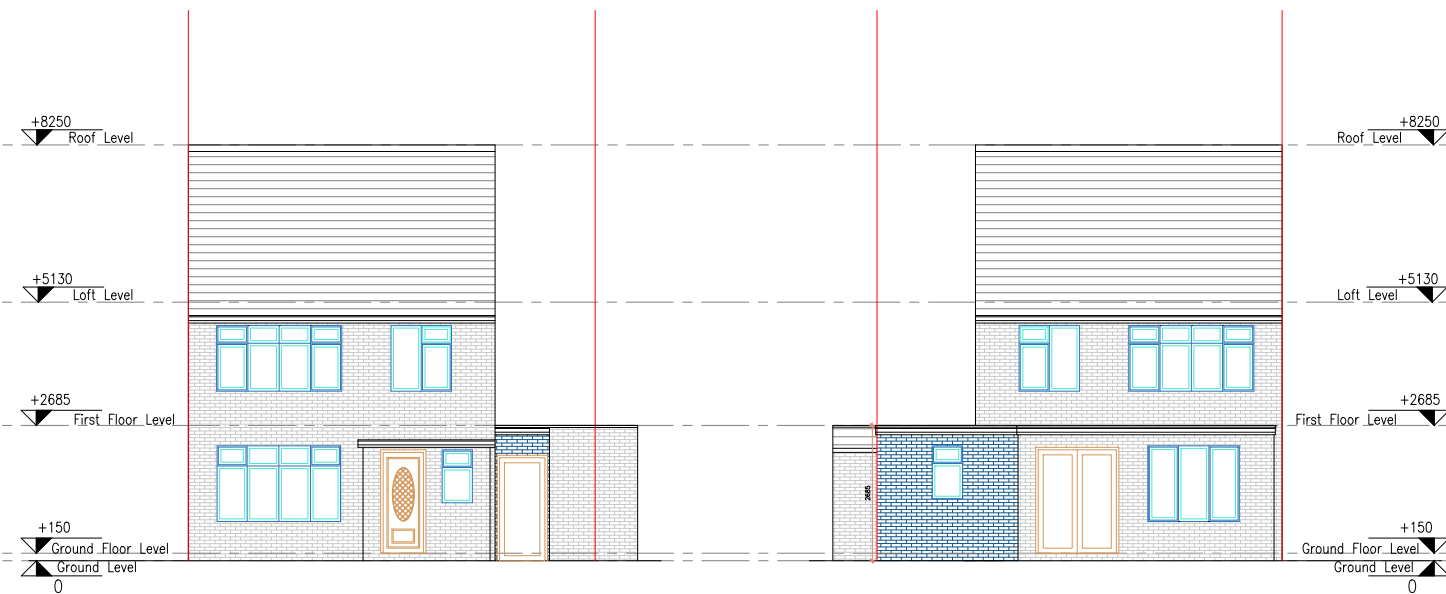

20 PROPOSED FRONT ELEVATION
SCALE 1:150 @ A3

21 PROPOSED REAR ELEVATION
SCALE 1:150 @ A3

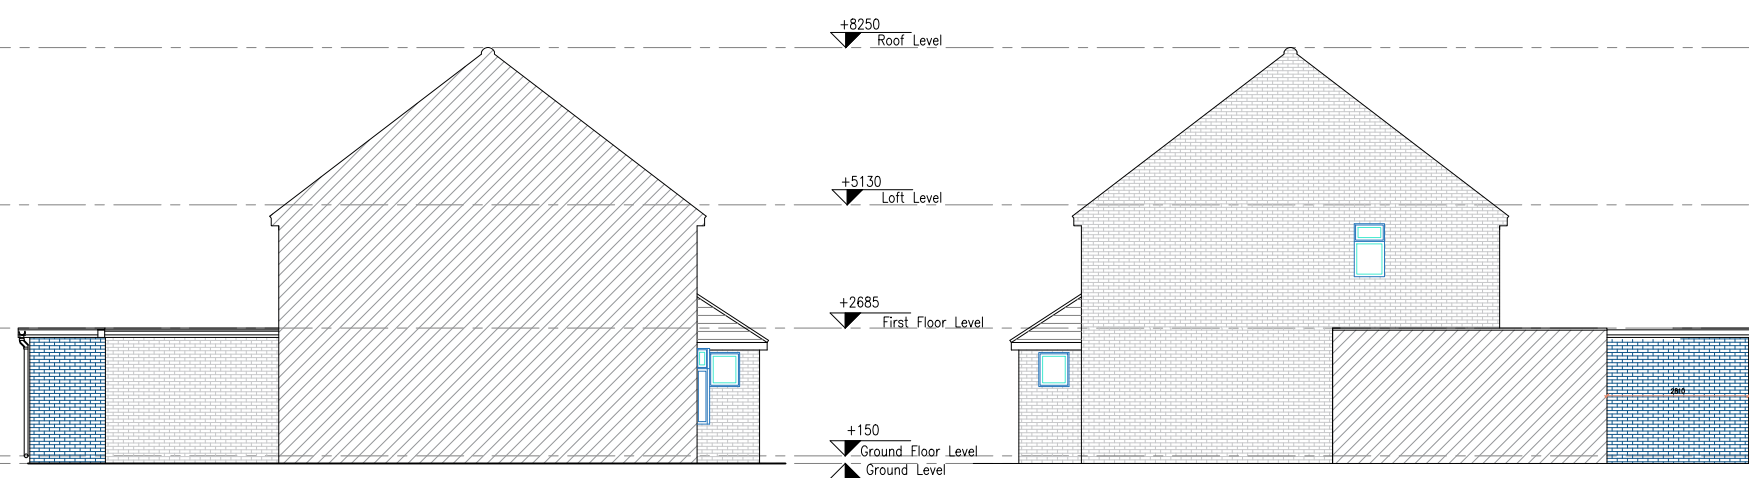

22 PROPOSED SIDE ELEVATION
SCALE 1:150 @ A3

23 PROPOSED SIDE ELEVATION
SCALE 1:150 @ A3

