


General Notes:
All dimensions are in millimeters unless noted otherwise.
All dimensions to be verified on site.
For any discrepancies and omissions, it is recipient's responsibility to verify the same specifically with the designer.
The copyright of this drawing is held by Statim Build. No unauthorized use or copies are permitted without our consent.



Statim Build
Ealing House,
33 Hanger Lane,
London, W5 3HJ
Contact: 0207 459 4194
Email: support@statimbuild.com

Client:
Vijay Gomase
Project Title:
Single Storey Side and Part Rear Extension
Project Address:
40 Saint Matthew Close,
Uxbridge UB8 3SR, UK
Client ID:
1631648490

Drawing Title	Date: 06.10.2022
PROPOSED ELEVATIONS	
Scale 1:100	A3
Drawn By: ZA	Checked By: HM
Approved By: VG	
Drawing No. SB22/VG/008	Revisions 01

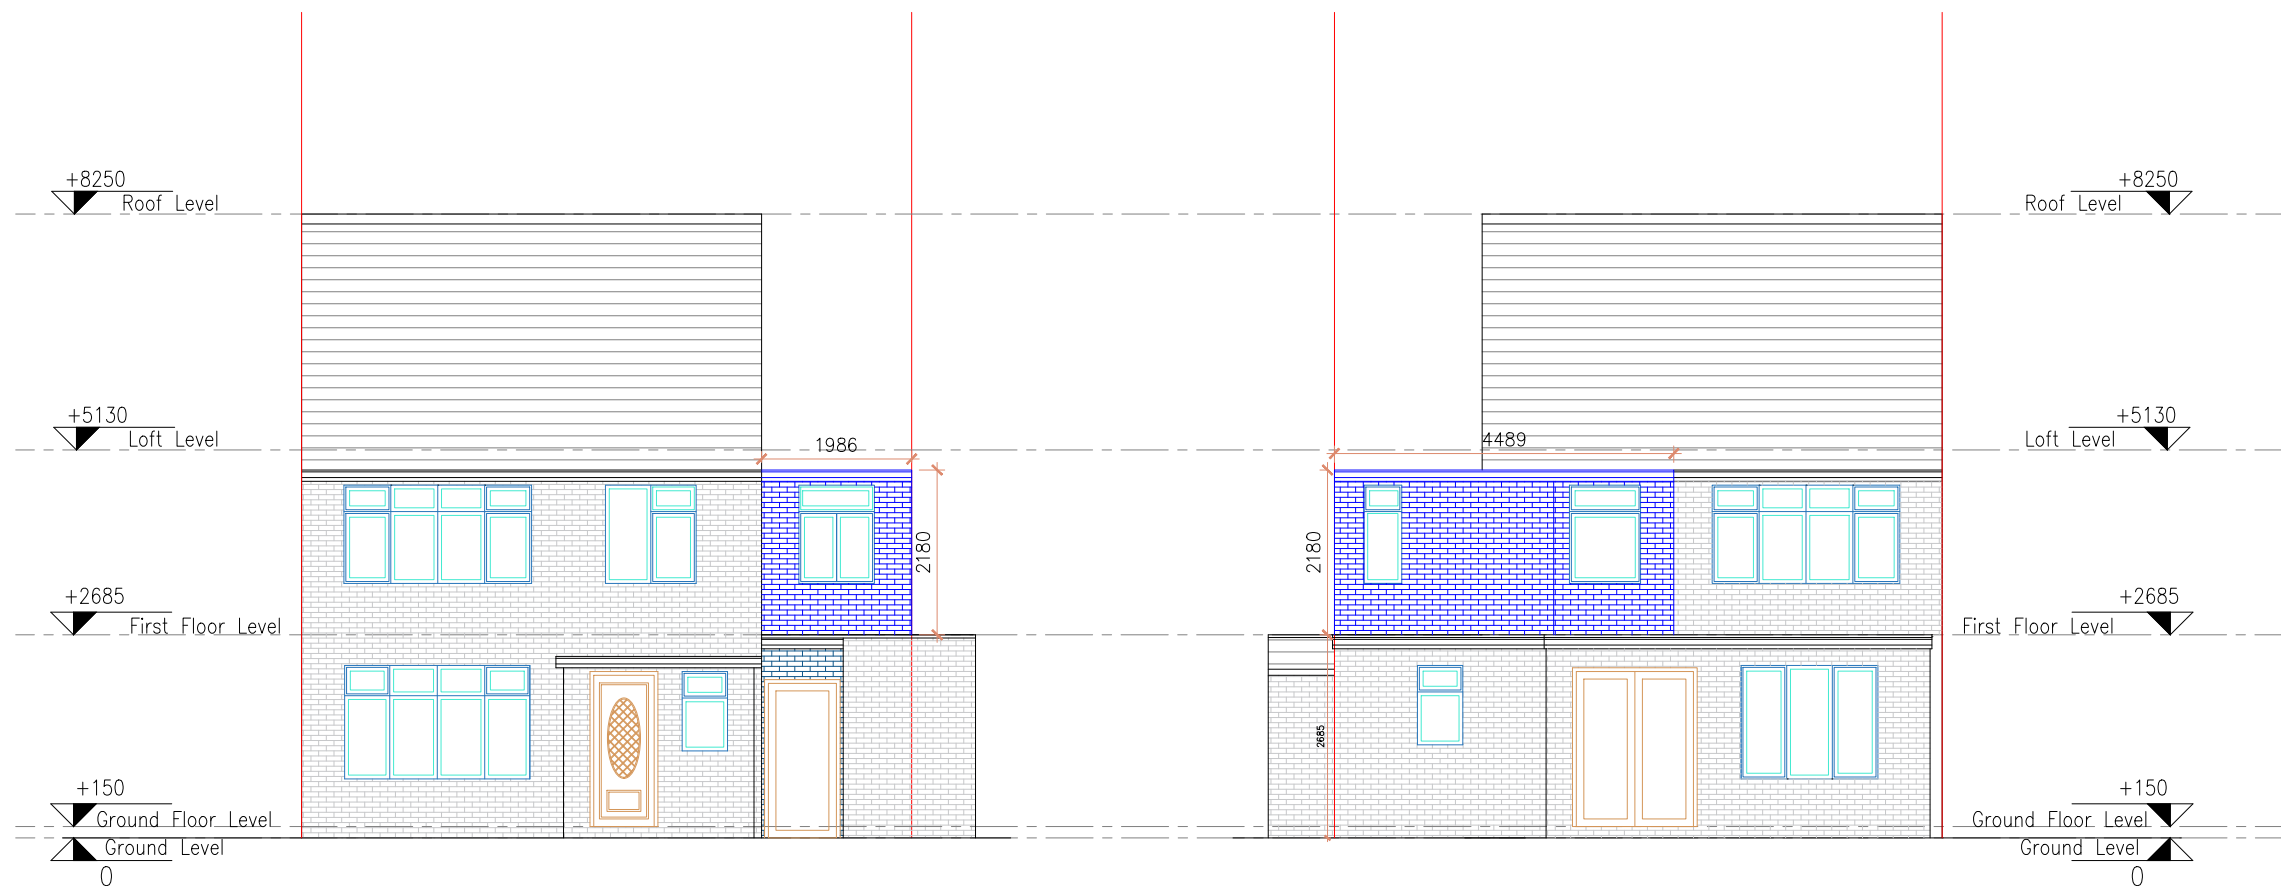

20 PROPOSED FRONT ELEVATION
SCALE 1:100 @ A3

21 PROPOSED REAR ELEVATION
SCALE 1:100 @ A3

