

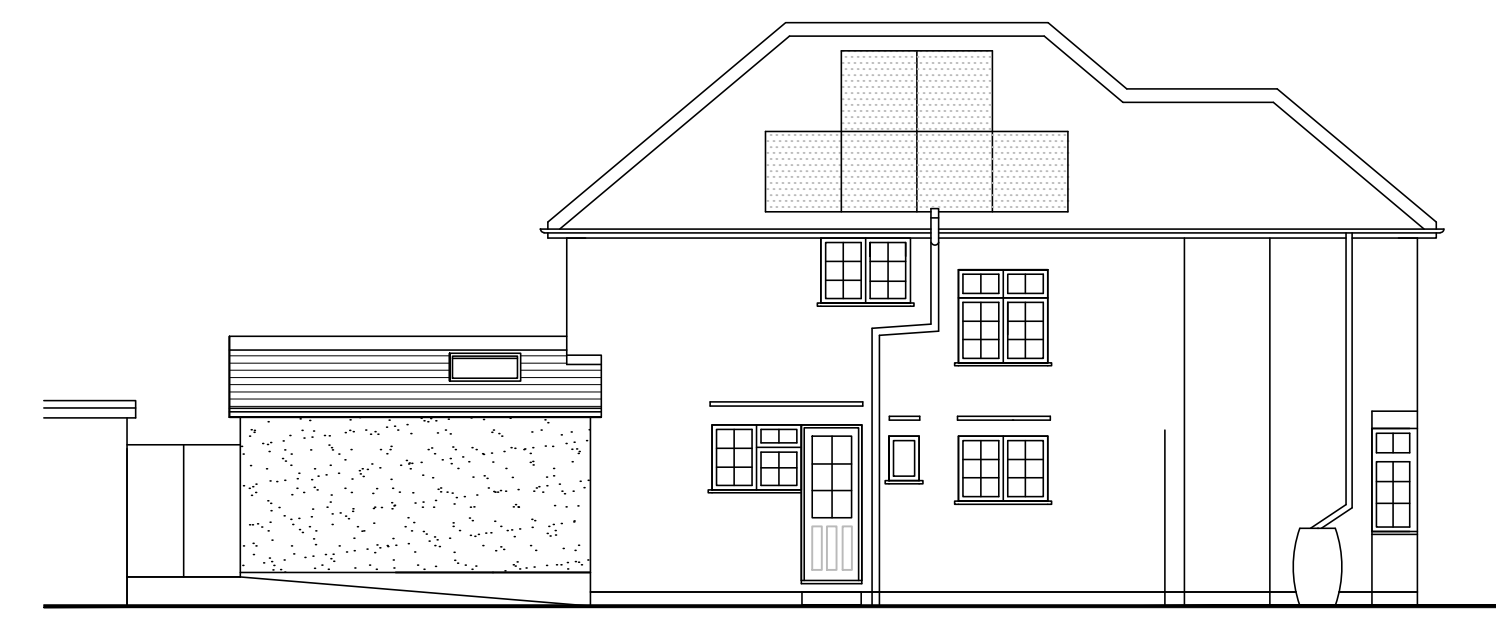


SCALE DRAWINGS FOR PLANNING PURPOSES ONLY
ALL DIMENSIONS TO BE CHECKED ON SITE PRIOR
TO COMMENCEMENT AND ANY DISCREPANCY REPORTED
TO RCCA
THIS DRAWING IS COPYRIGHT AND CANNOT BE REPRODUCED
IN PART OR WHOLE WITHOUT WRITTEN CONSENT OF RCCA

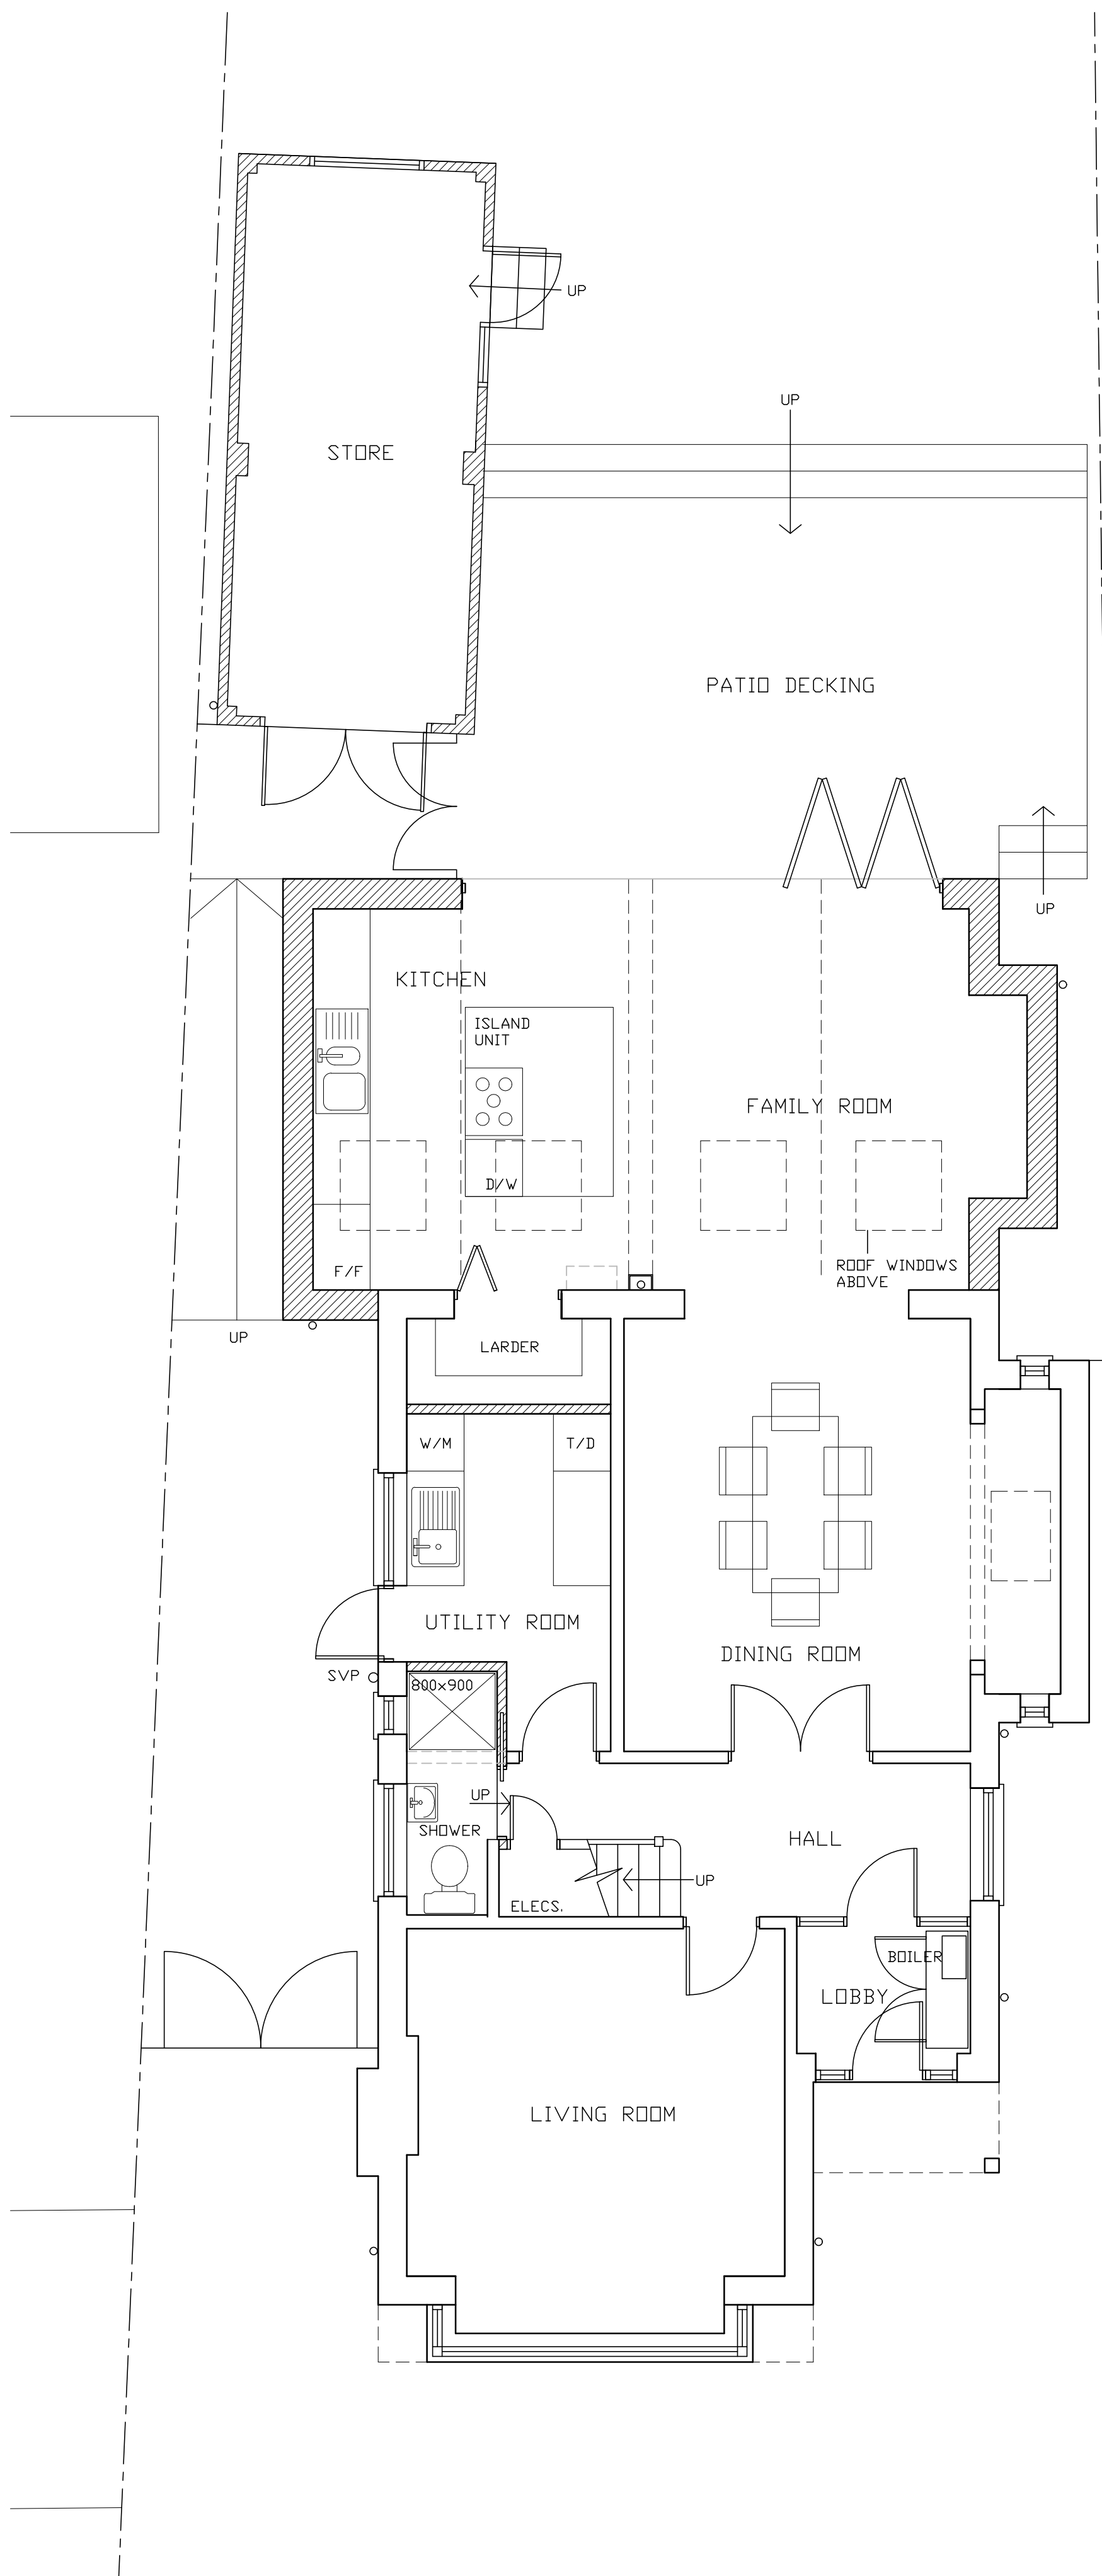


PROPOSED SIDE ELEVATION TO WEST
SCALE 1:100

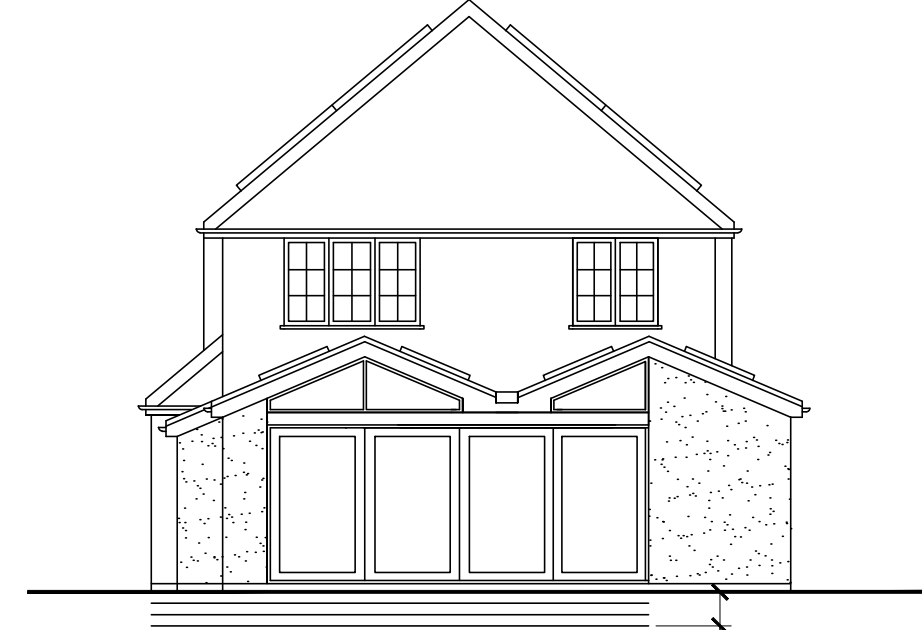


PROPOSED REAR ELEVATION
SCALE 1:100



PROPOSED FRONT ELEVATION
SCALE 1:100

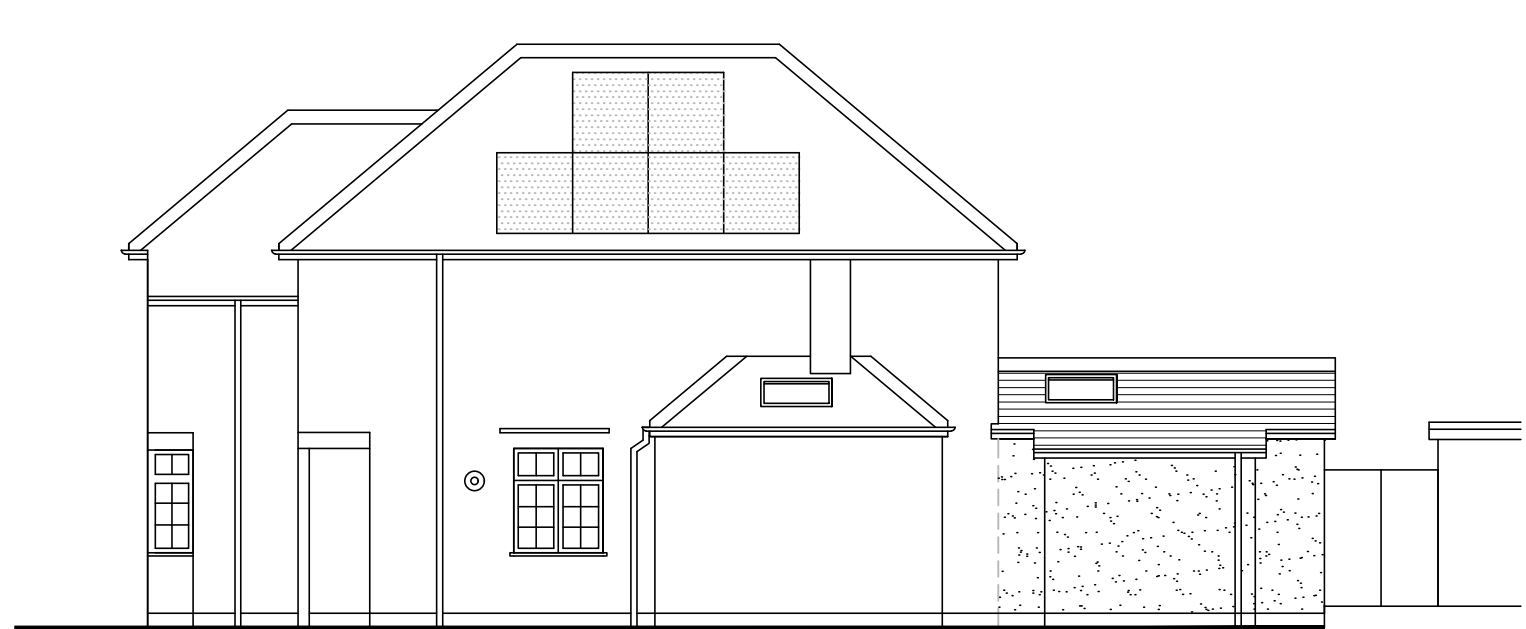

PROPOSED SIDE ELEVATION TO EAST
SCALE 1:100

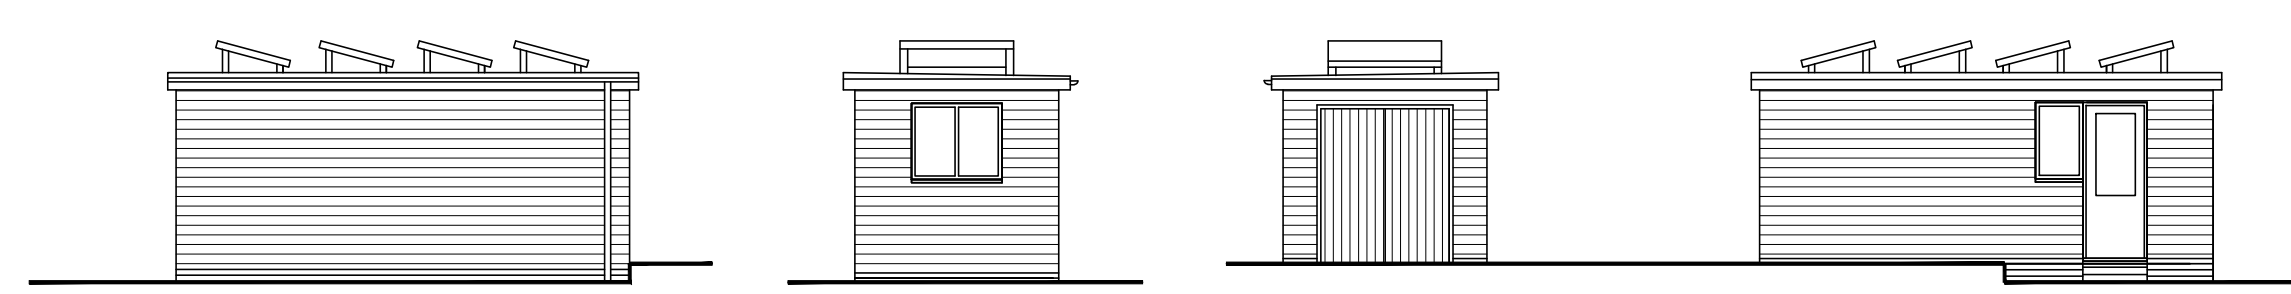

WEST ELEVATION NORTH ELEVATION SOUTH ELEVATION EAST ELEVATION

PROPOSED OUTBUILDING ELEVATIONS
SCALE 1:100

REVISIONS
REV A DEC 22 FRONT ELEVATION ADDED



Clarks Barn, Bassetsbury Lane, High Wycombe, Bucks HP11 1QX
T 01494 888000 F 01494 888008 E RICClark@richardclarkarchitects.co.uk

CONTRACT
66 SHARPS LANE
RUISLIP
HA4 7JQ

CLIENT
MR AND MRS D CARTER

DRAWING
FLOOR PLAN AND ELEVATIONS

DRAWN
JP
SCALE
as shown @ A1

DATE
SEPT 22
JOB / DRWG No
1985/P1A

