





SCALE DRAWINGS FOR PLANNING PURPOSES ONLY
ALL DIMENSIONS TO BE CHECKED ON SITE PRIOR
TO COMMENCEMENT AND ANY DISCREPANCY REPORTED
TO RCCA
THIS DRAWING IS COPYRIGHT AND CANNOT BE REPRODUCED
IN PART OR WHOLE WITHOUT WRITTEN CONSENT OF RCCA

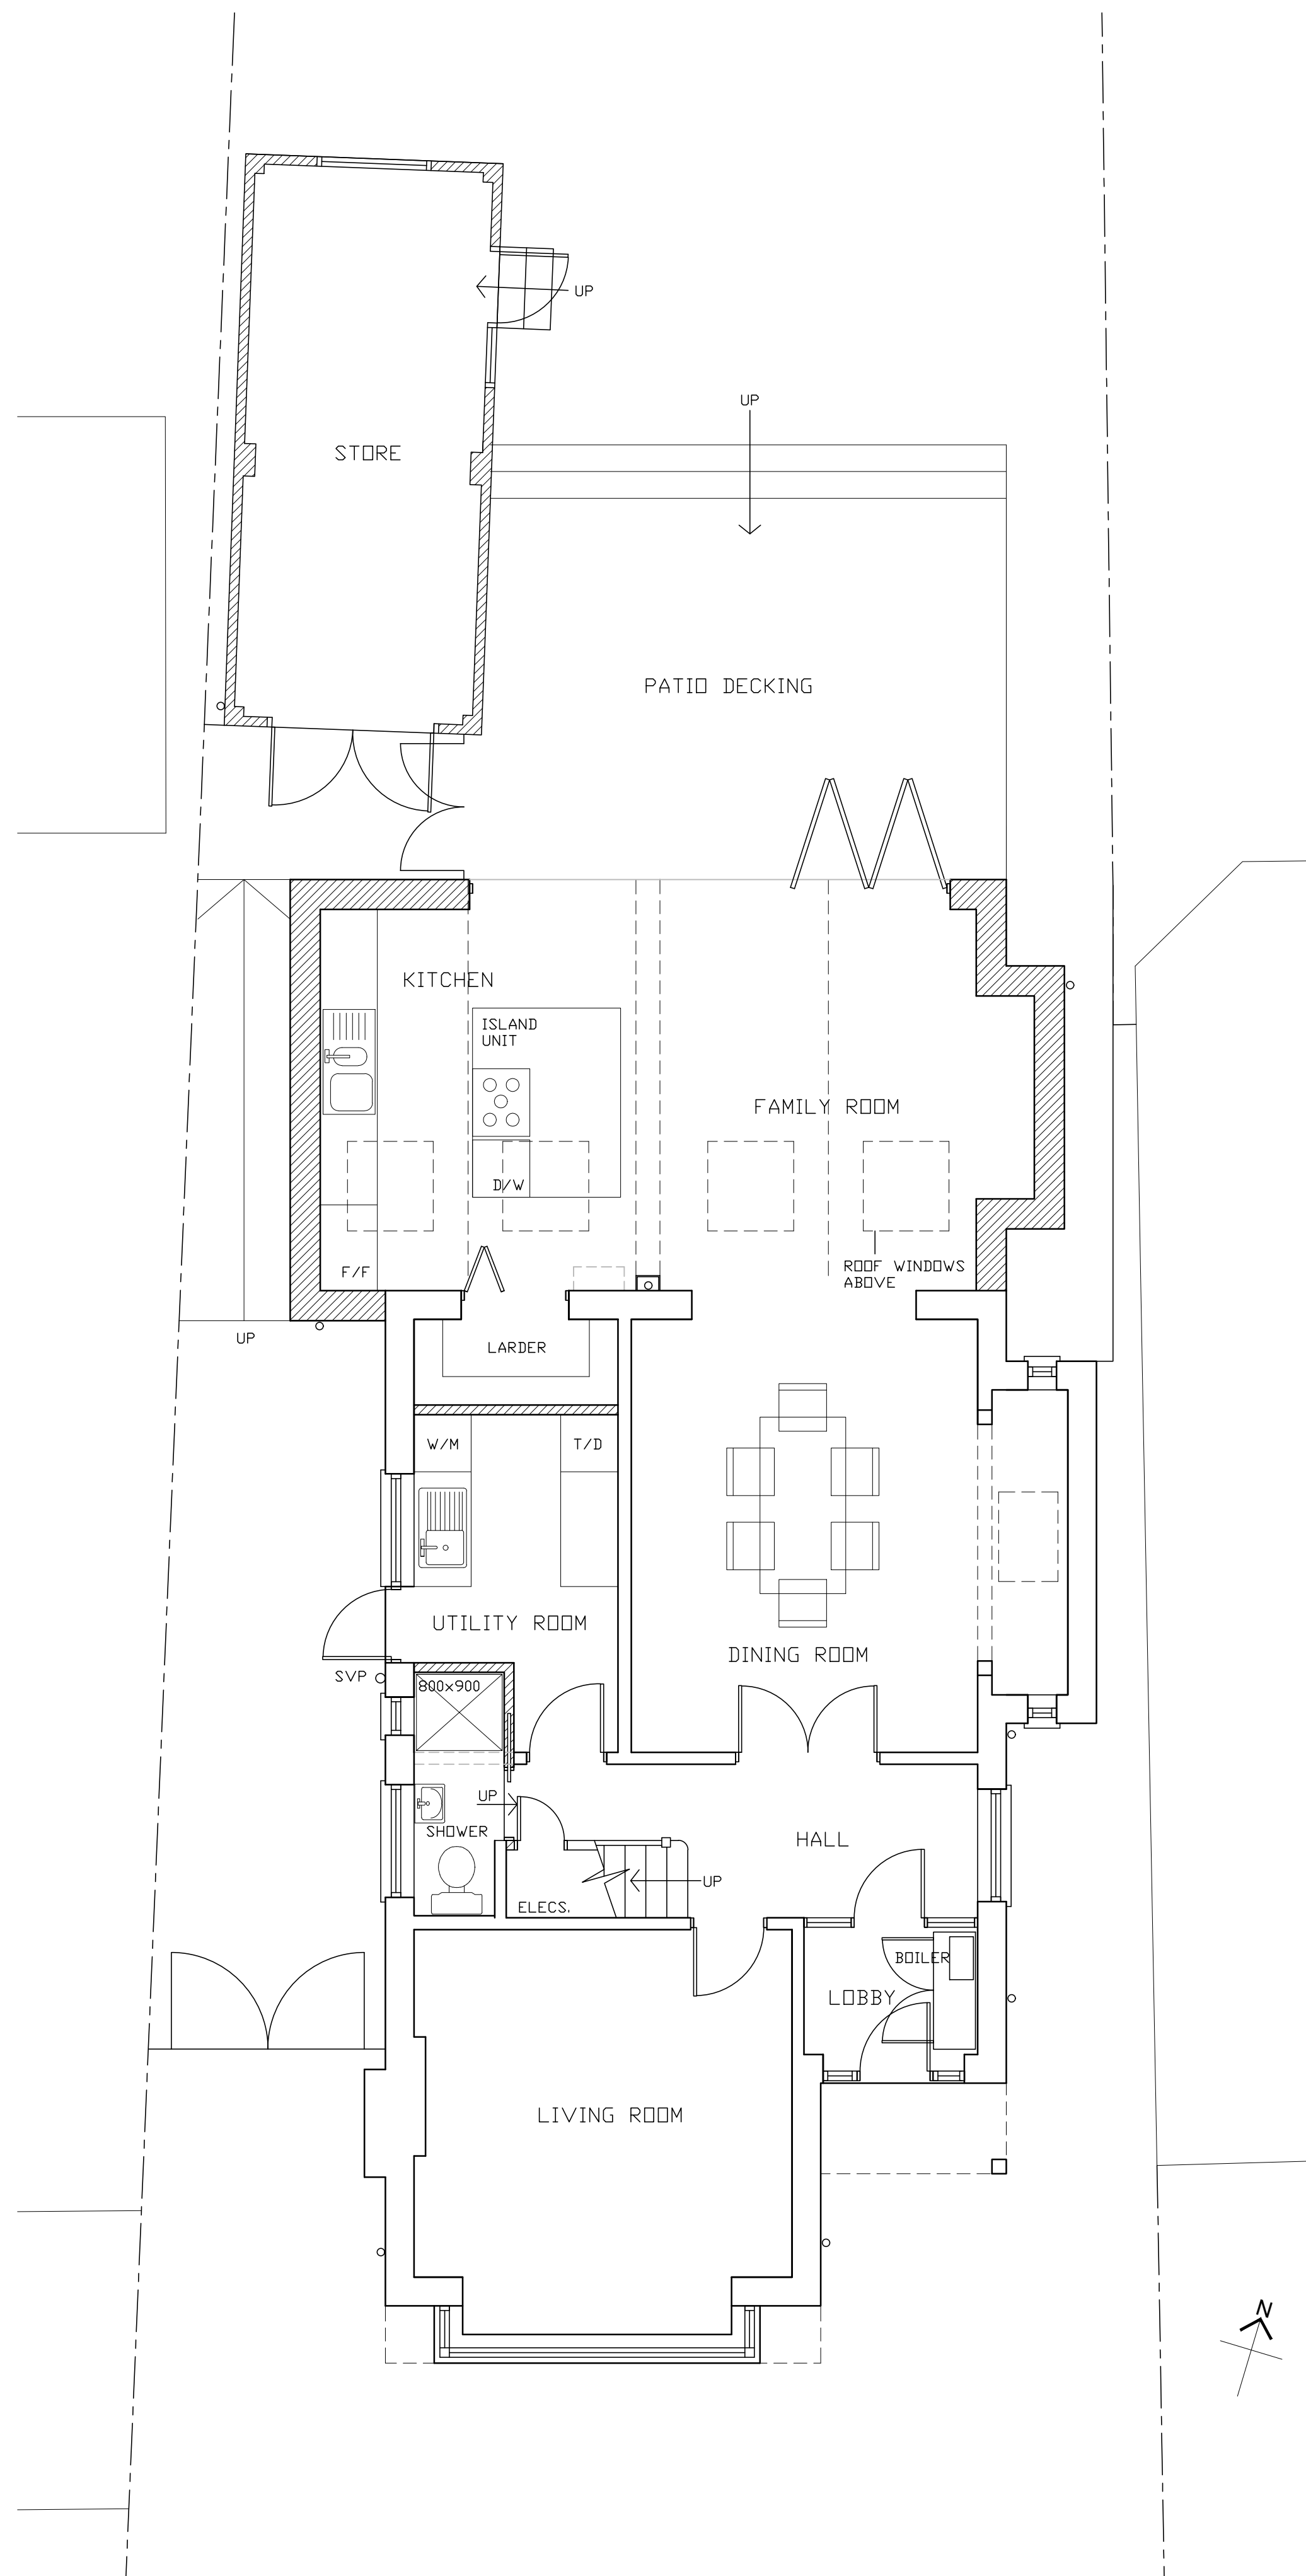


PROPOSED GROUND FLOOR PLAN
SCALE 1:50




PROPOSED SIDE ELEVATION TO WEST
SCALE 1:100

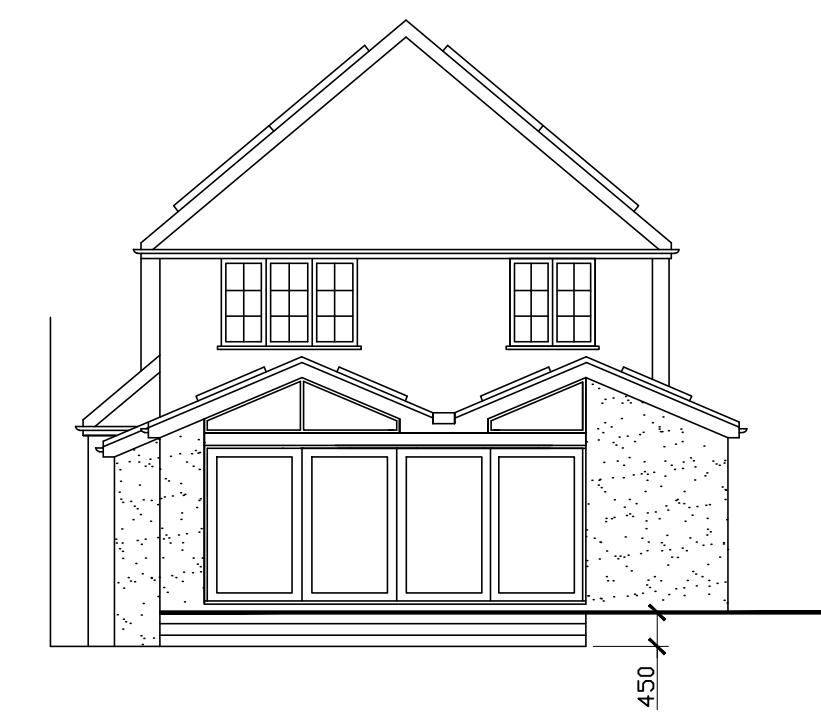


PROPOSED REAR ELEVATION
SCALE 1:100

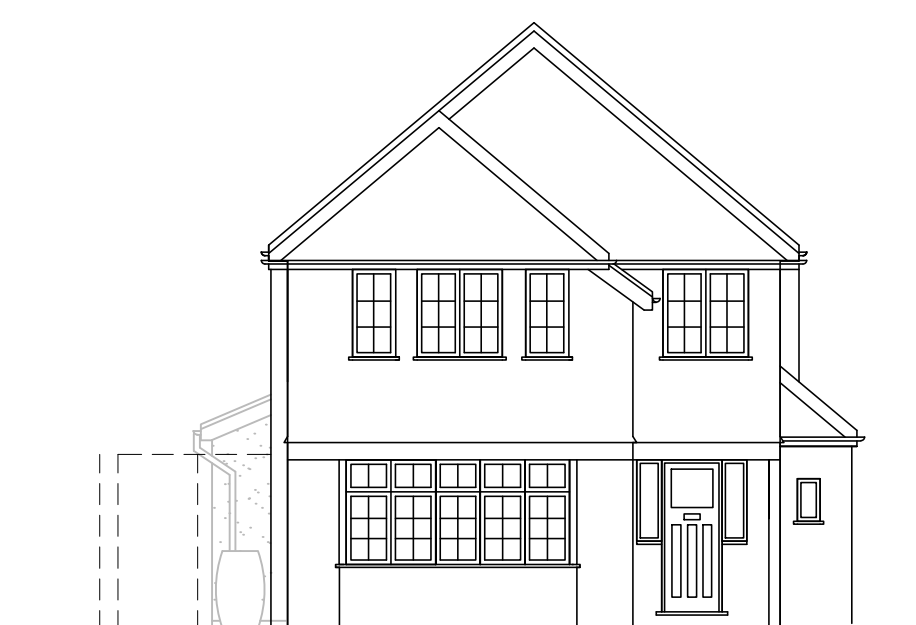


PROPOSED FRONT ELEVATION
SCALE 1:100

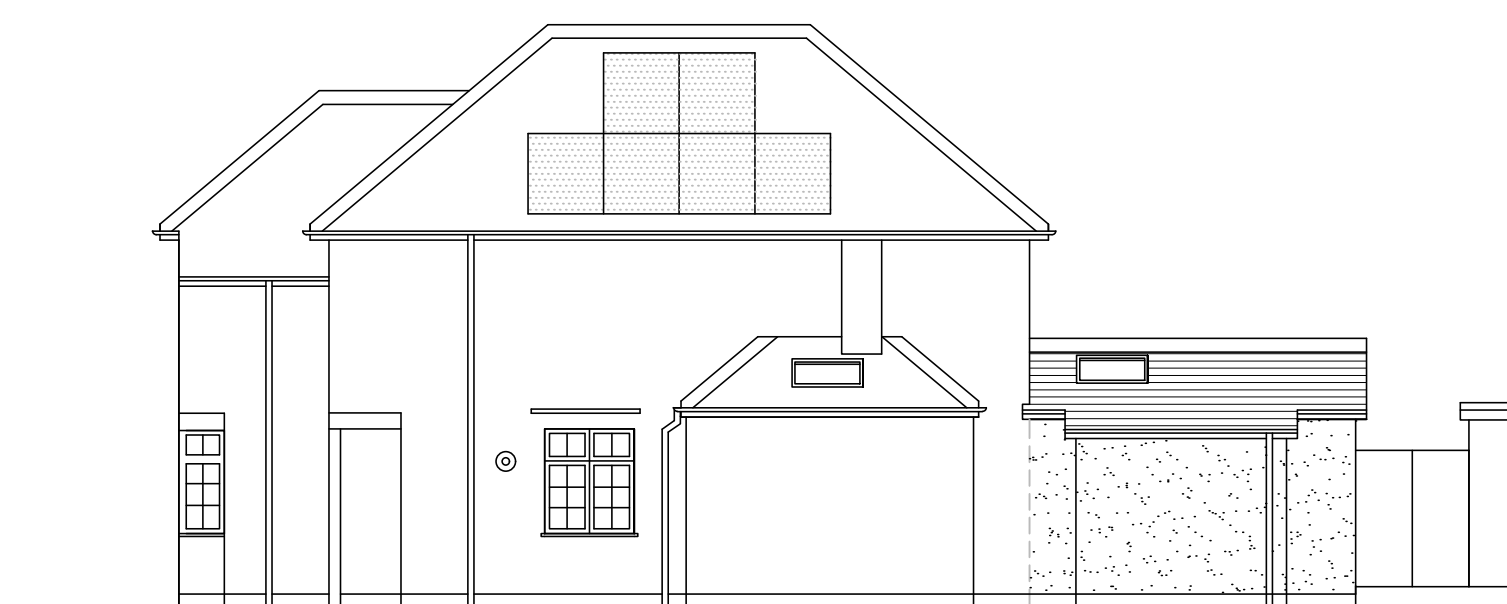


PROPOSED SIDE ELEVATION TO EAST
SCALE 1:100

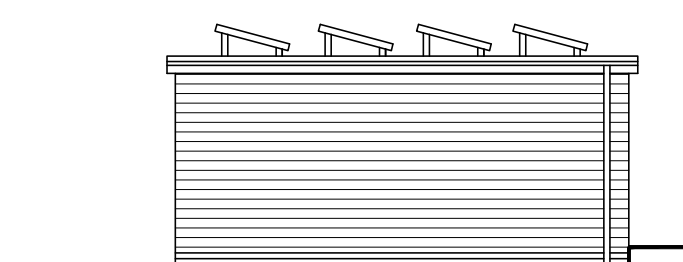


WEST ELEVATION

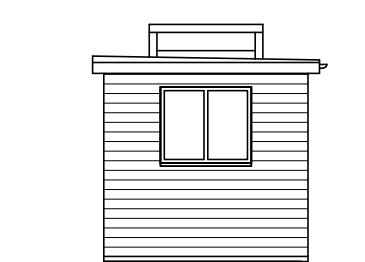

NORTH ELEVATION

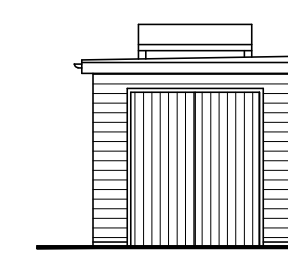

SOUTH ELEVATION

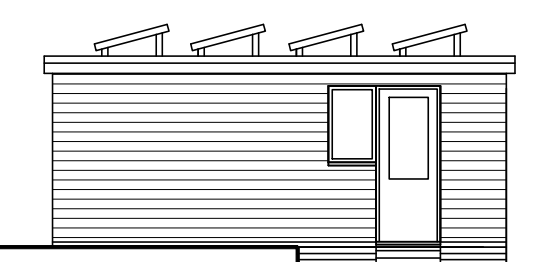

EAST ELEVATION

PROPOSED OUTBUILDING ELEVATIONS
SCALE 1:100

REVISIONS
REV B DEC 22 PATIO DECKING REDUCED AT SIDE
REV A DEC 22 FRONT ELEVATION ADDED

Richard Clark
CHARTERED ARCHITECTS

Clarks Barn, Bassetsbury Lane, High Wycombe, Bucks HP11 1QX
T 01494 888000 F 01494 888008 E RICClark@richardclarkarchitects.co.uk

CONTRACT

66 SHARPS LANE
RUISLIP
HA4 7JQ

CLIENT

MR AND MRS D CARTER

DRAWING

FLOOR PLAN AND ELEVATIONS

DRAWN

JP

SCALE

as shown @ A1 1985/P1B

DATE

SEPT 22

JOB / DRWG No

