






1:100 0 1 2 3 4 5m

SCALE DRAWINGS FOR PLANNING PURPOSES ONLY
ALL DIMENSIONS TO BE CHECKED ON SITE PRIOR
TO COMMENCEMENT AND ANY DISCREPANCY REPORTED
TO RCCA
THIS DRAWING IS COPYRIGHT AND CANNOT BE REPRODUCED
IN PART OR WHOLE WITHOUT WRITTEN CONSENT OF RCCA

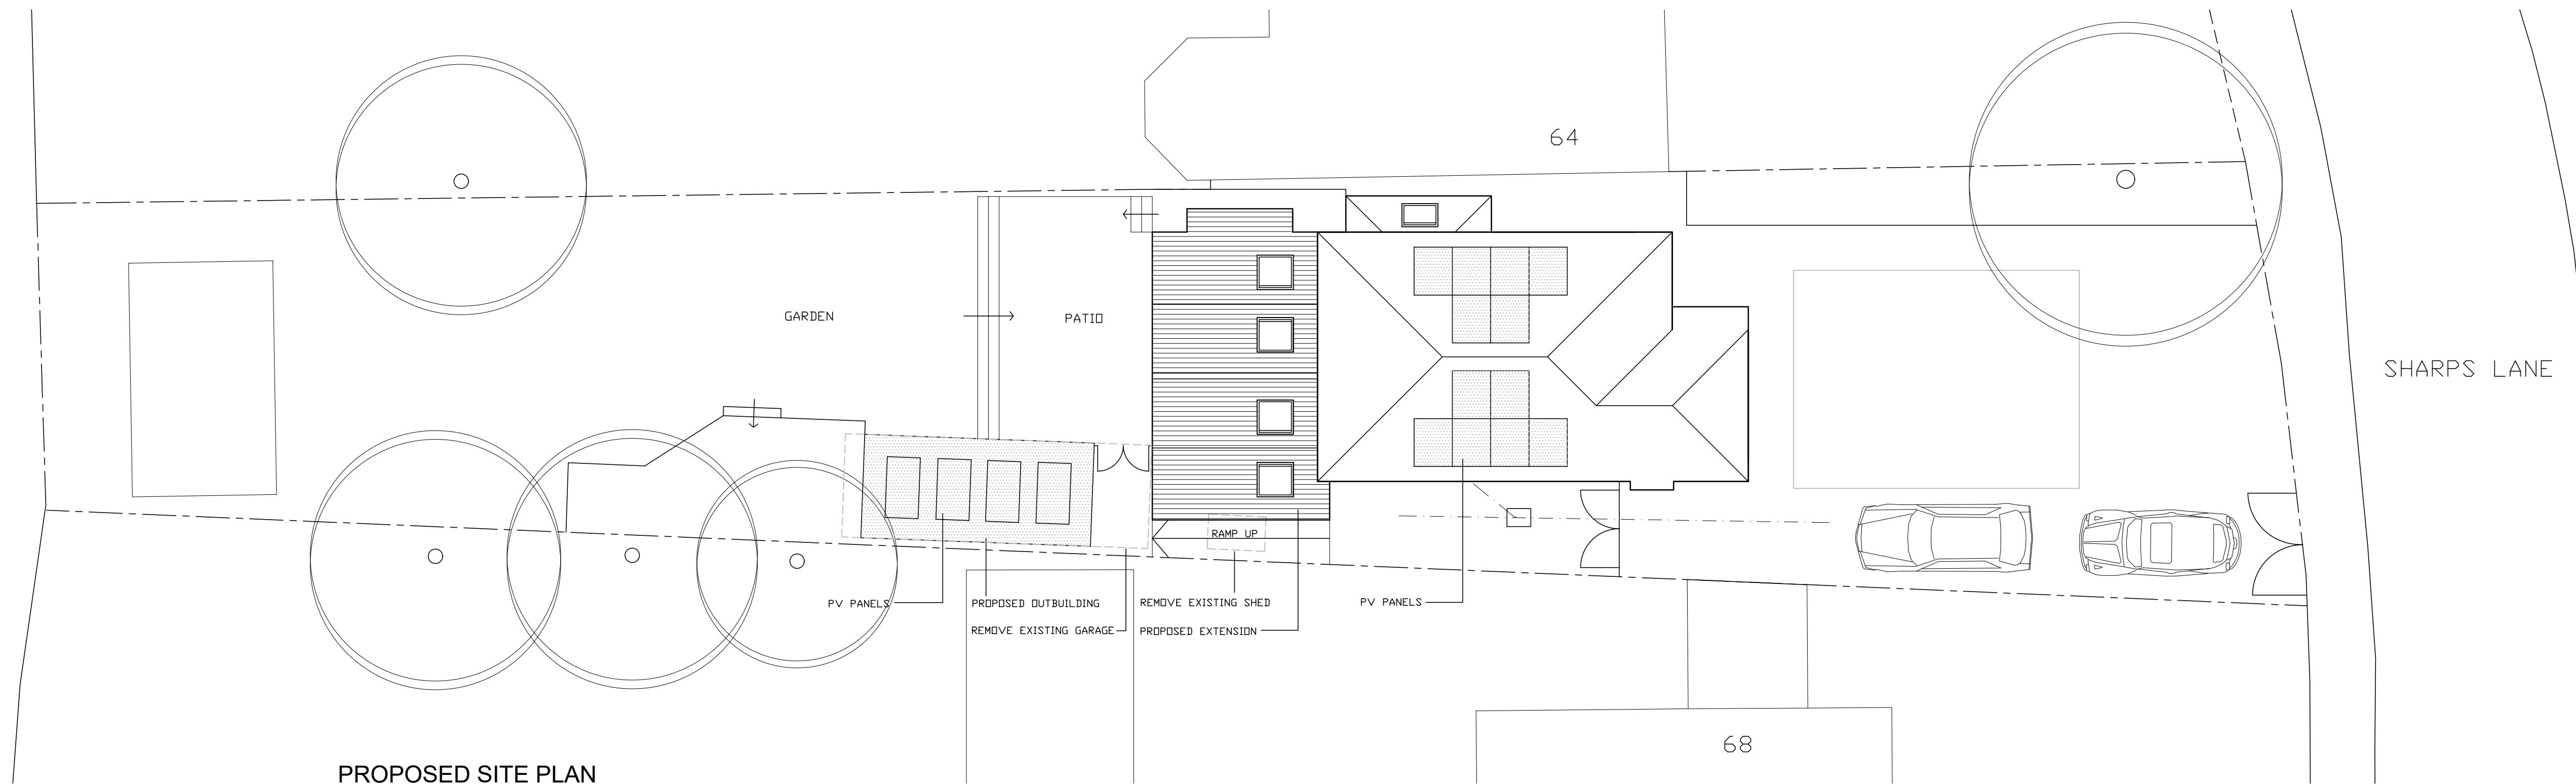

PROPOSED SITE PLAN
SCALE 1:100

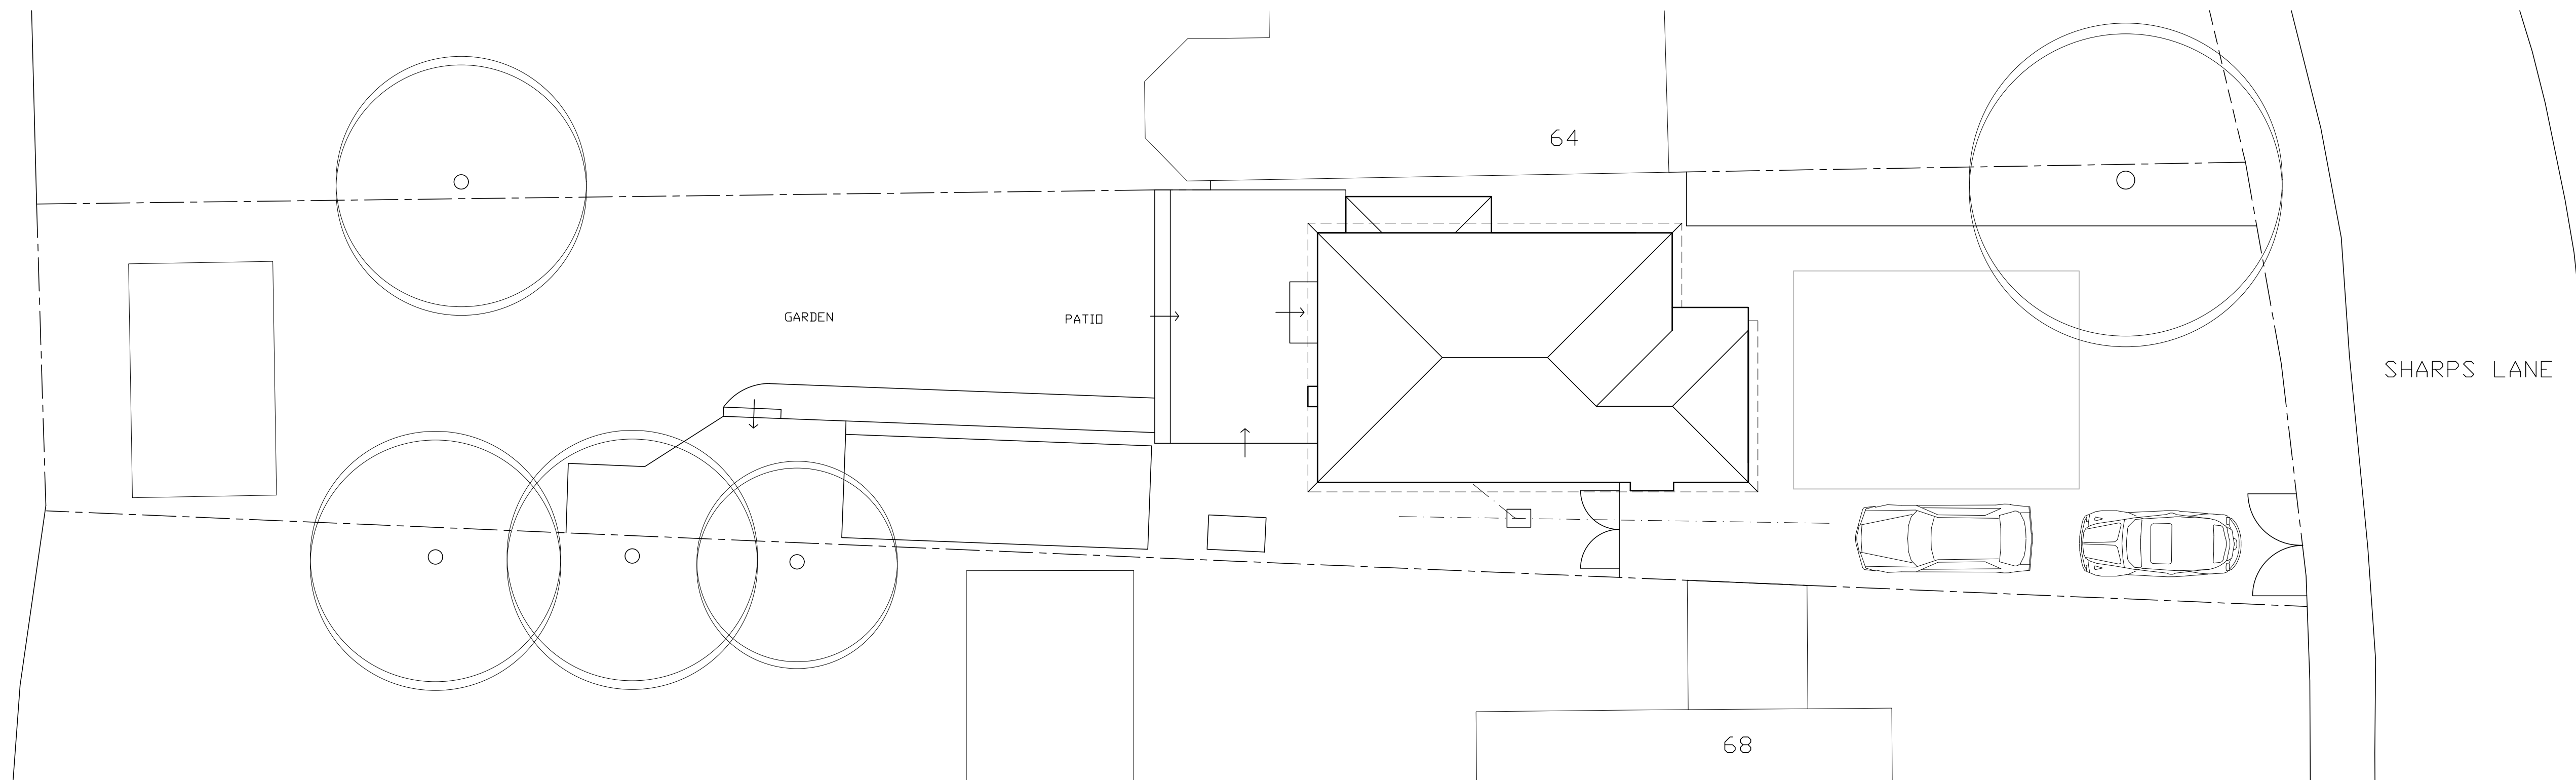 

EXISTING SITE PLAN
SCALE 1:100



REVISIONS



Clarks Barn, Bassetsbury Lane, High Wycombe, Bucks HP11 1QX
T 01494 888000 F 01494 888008 E RICClark@richardclarkarchitects.co.uk

CONTRACT

66 SHARPS LANE
RUISLIP
HA4 7JQ

CLIENT

MR AND MRS D CARTER

DRAWING

EXISTING AND PROPOSED SITE PLANS

DRAWN

JP

SCALE


1:100 @ A1

DATE

SEPT 22

JOB / DRWG No

1985/P2

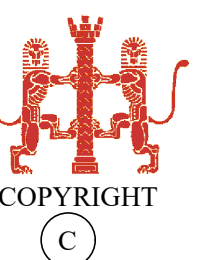

BUILDING
FOR LIFE
AWARD
WINNER