





0 1 2 3 4 5m
1:100

SCALE DRAWINGS FOR PLANNING PURPOSES ONLY
ALL DIMENSIONS TO BE CHECKED ON SITE PRIOR
TO COMMENCEMENT AND ANY DISCREPANCY REPORTED
TO RCCA
THIS DRAWING IS COPYRIGHT AND CANNOT BE REPRODUCED
IN PART OR WHOLE WITHOUT WRITTEN CONSENT OF RCCA

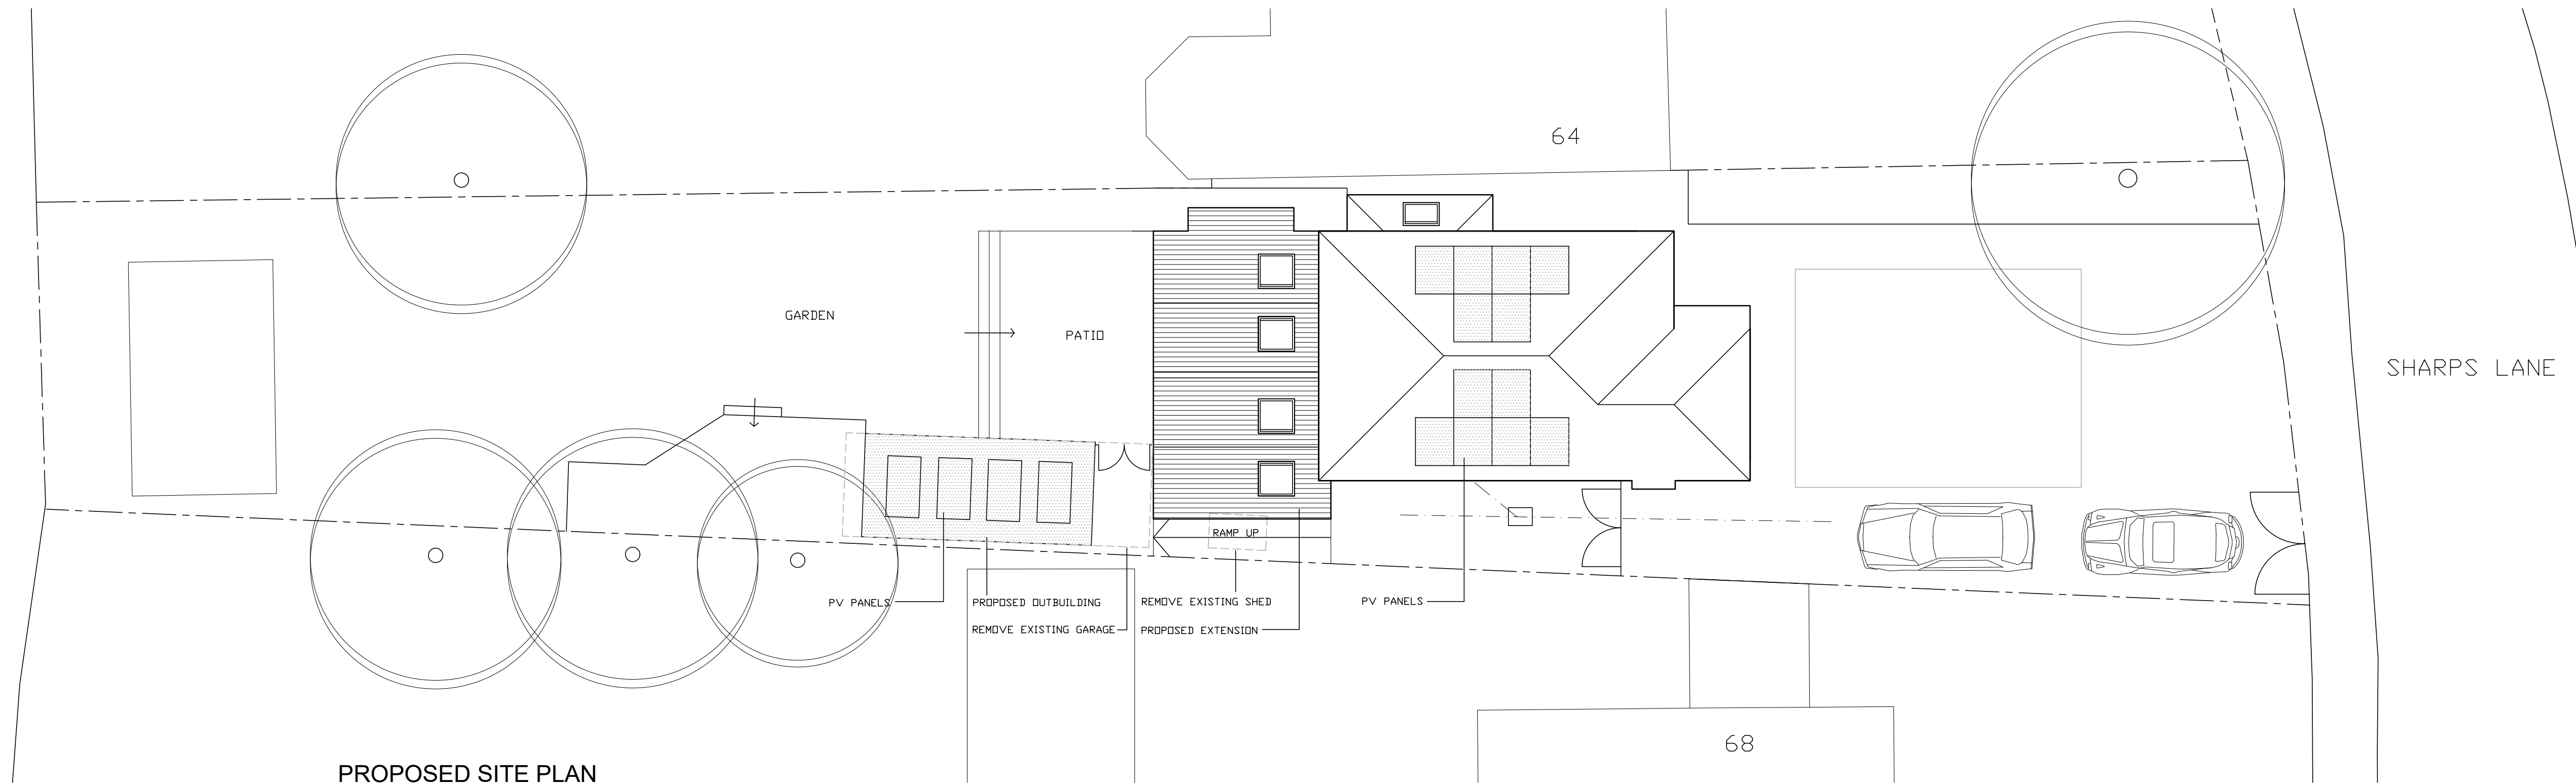

PROPOSED SITE PLAN
SCALE 1:100

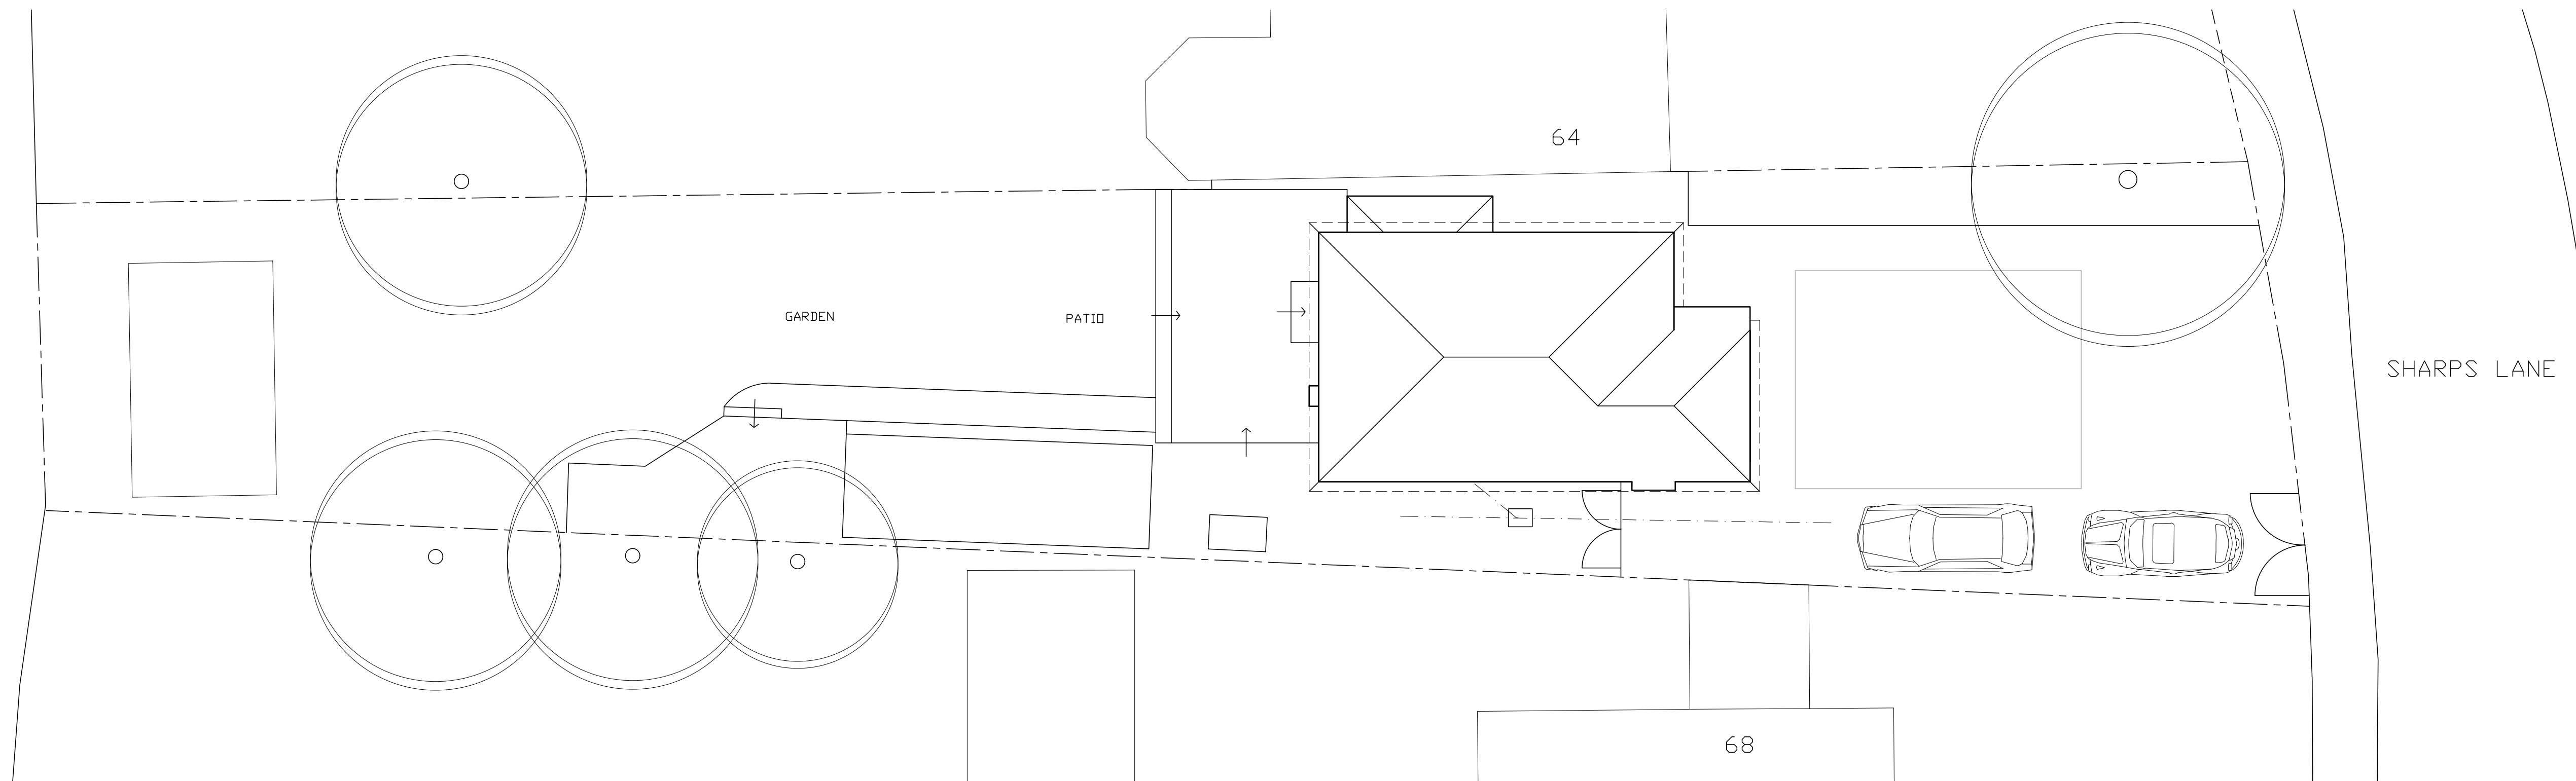

EXISTING SITE PLAN
SCALE 1:100



REVISIONS
REV A DEC 22 PATIO DECKING REDUCED AT SIDE

Richard Clark
CHARTERED ARCHITECTS

Clarks Barn, Bassetsbury Lane, High Wycombe, Bucks HP11 1QX
T 01494 888000 F 01494 888008 E RICClark@richardclarkarchitects.co.uk

CONTRACT
66 SHARPS LANE
RUISLIP
HA4 7JQ

CLIENT
MR AND MRS D CARTER

DRAWING
EXISTING AND PROPOSED SITE PLANS

DRAWN
JP
SCALE
1:100 @ A1

DATE
SEPT 22
JOB / DRWG No
1985/P2A

