

Notes  
Do not scale, use given dimensions only. All setting out to be verified on site and any discrepancies to be notified to the Author. This drawing is not to be used for the purpose of construction and it is for the purpose of planning ONLY.  
ALL DIMENSIONS ARE GIVEN IN MILLIMETERS.



Revisions

Status

PLANNING

Wodu Architects  
Unit 3 Whitley Studios, 7 Whitley Street, London, E2 4JL. Tel/Fax: 020 832 5007. Mob: 07949 503095  
E: info@wodu-architects.co.uk. www.wodu-architects.co.uk

Client  
Mrs V Rezene

Project  
15, Rosedale Avenue

Drawing  
Proposed Ground Floor Plan

Date  
Jul 2022

Drawn by  
EO


Scale  
1:50@A3

Checked by  
NW

Project No.  
20-2013

Rev.  
--

Ref.  
WA PL 104-1

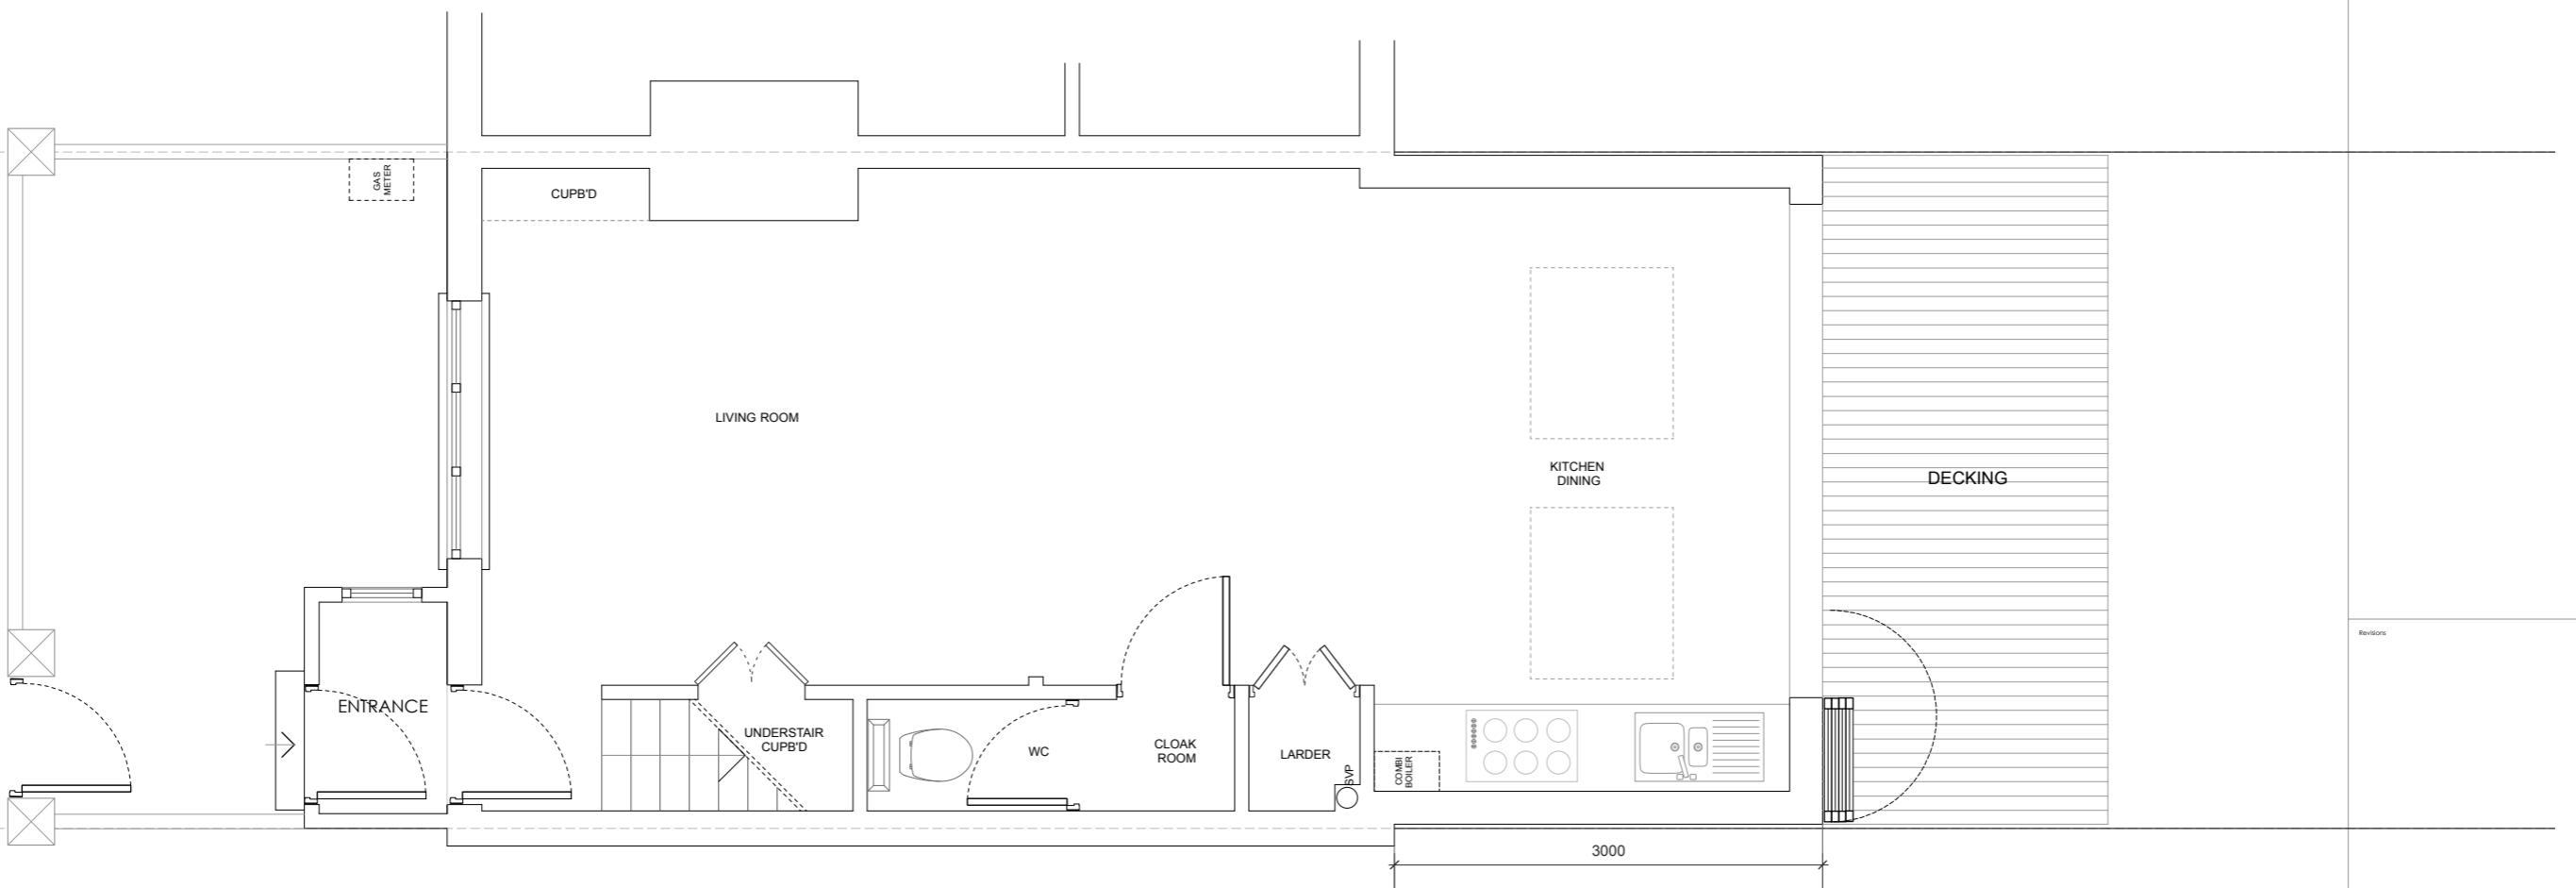

0 1 3 7 10m