
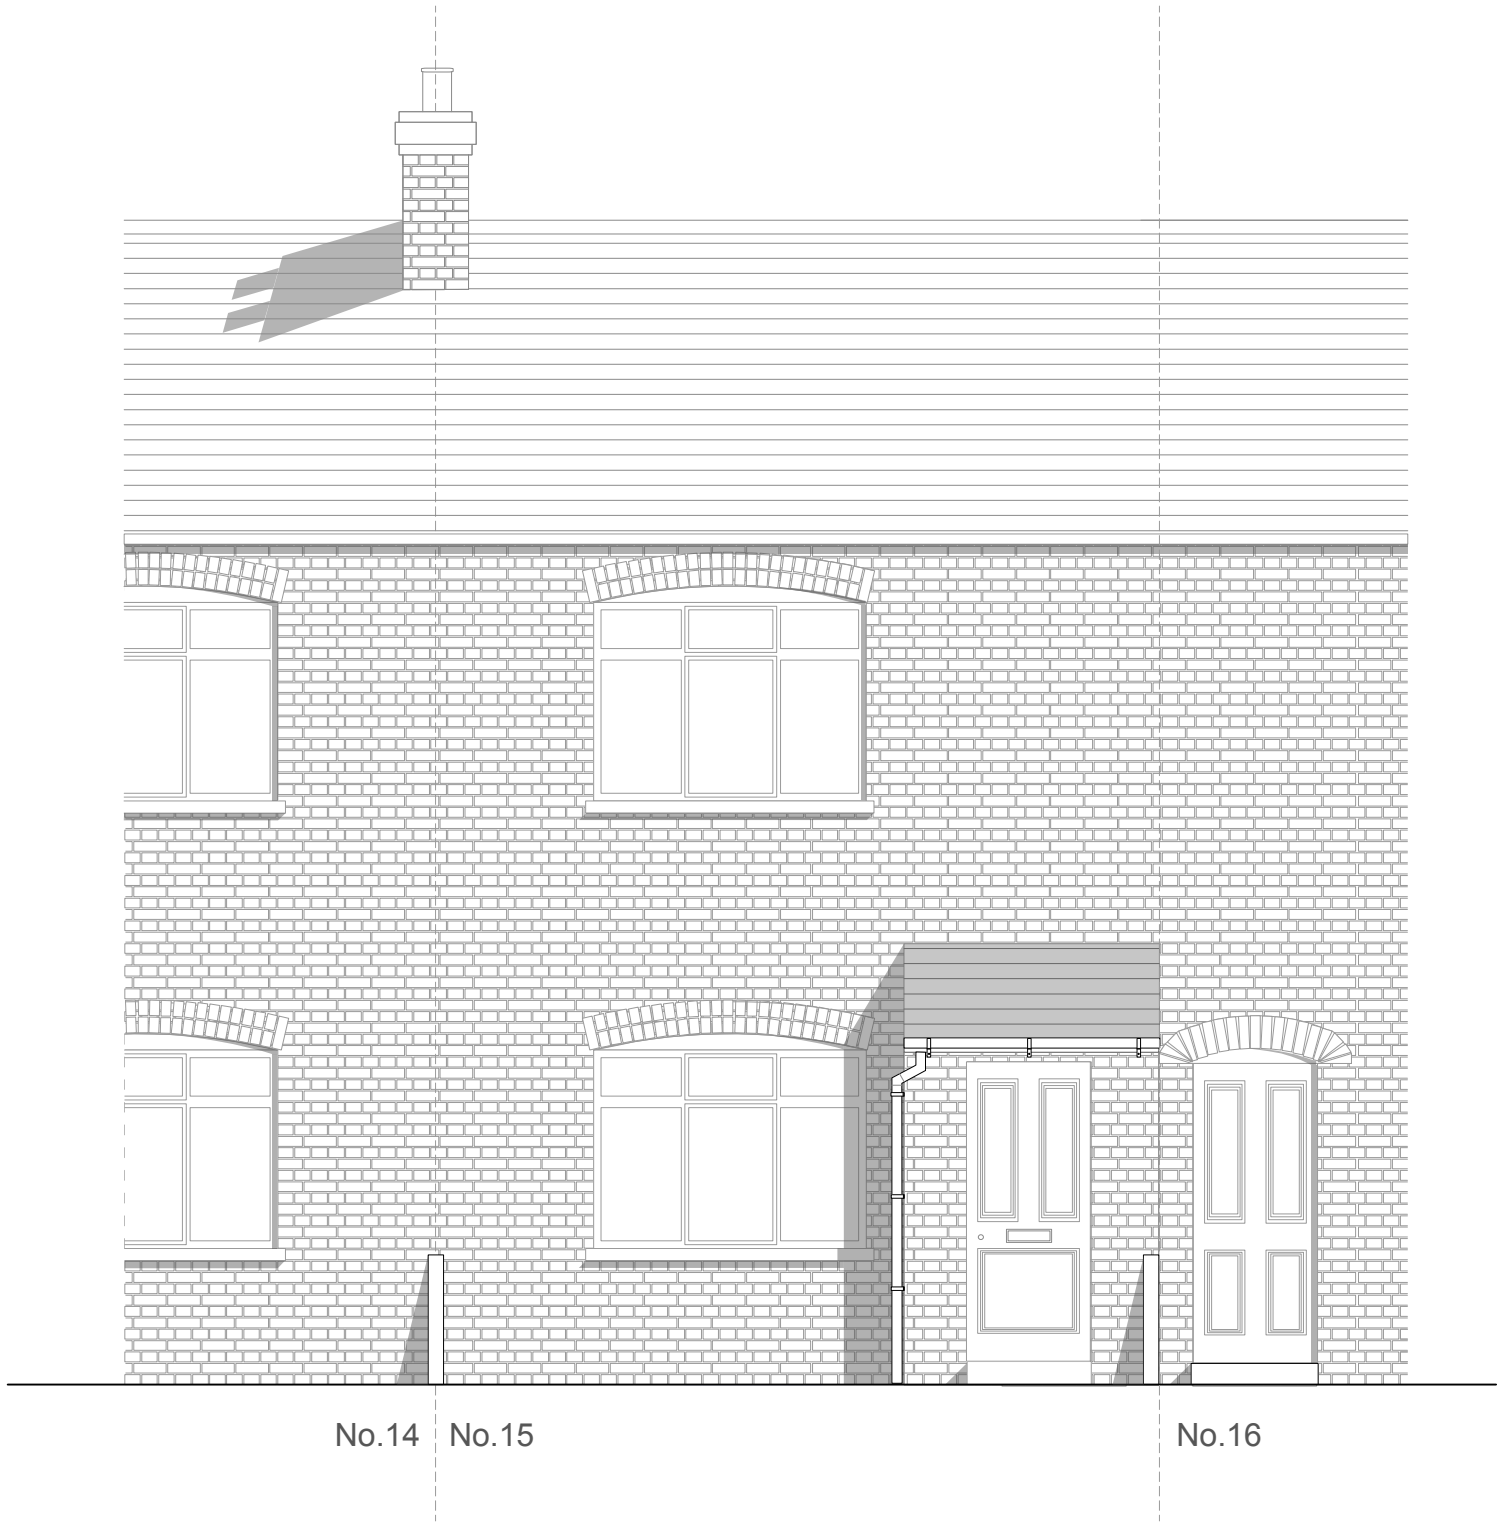


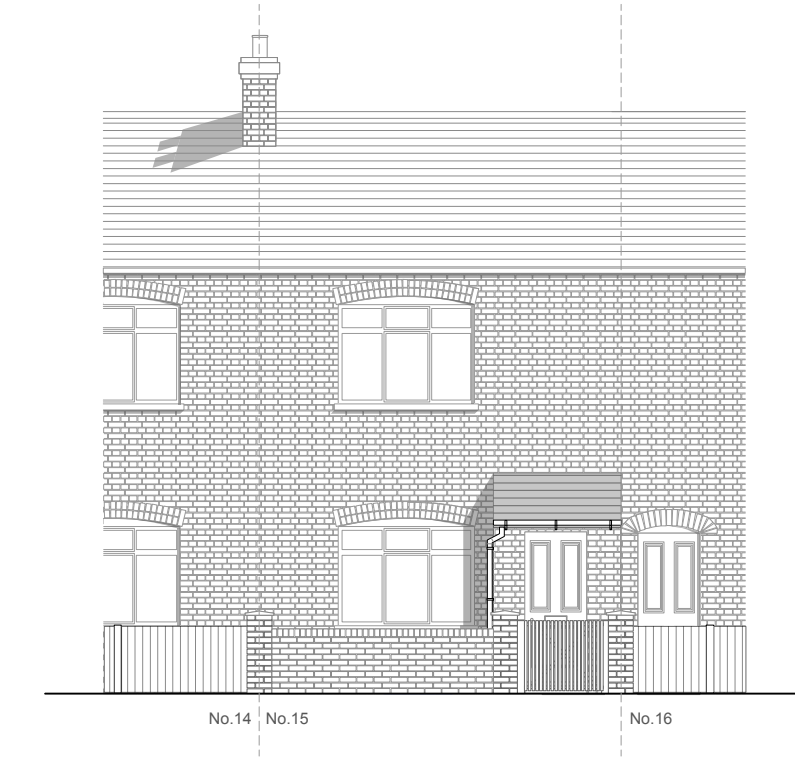

NOTE Do not scale via given dimensions only. All setting out to be verified on site and any discrepancies to be notified to the Author. This drawing is not to be used for the purpose of construction and is for the purpose of planning ONLY. ALL DIMENSIONS ARE GIVEN IN MILLIMETRES.	
Key	
Revisions	
Status	
PLANNING	
Wodu Architects	
Unit 3 Winbury Studios, 7 Winbury Street, London, E2 9PT. Tel/Fax: 0203 652 5457 Email: info@woduarchitects.co.uk	
Client	Mrs V Rezene
Project	15, Rosedale Avenue
Drawing	
Proposed Front Elevation	
Date	Jul 2022
Drawn by	EO
Scale	1:100 & 1:50@A3
Checked by	NW
Project No.	20-2013
Rev.	--
Ref.	
WA PL 304-1	