




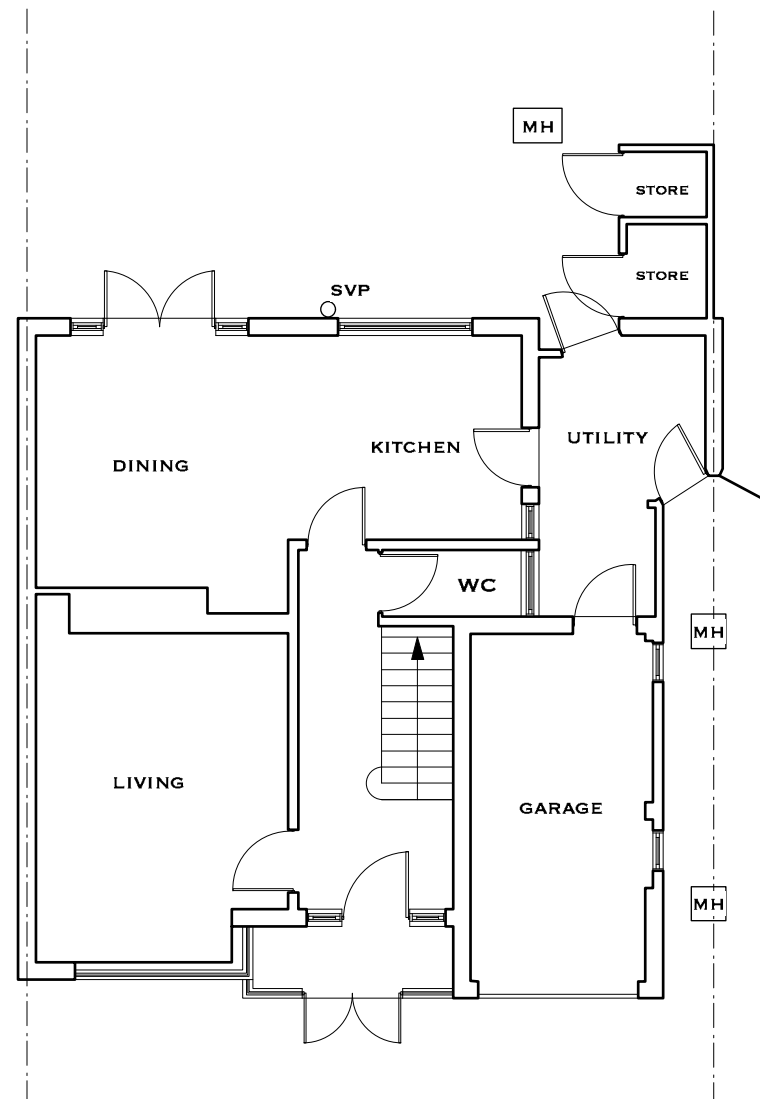


02 EXISTING GROUND FLOOR
A3 SCALE: 1:100

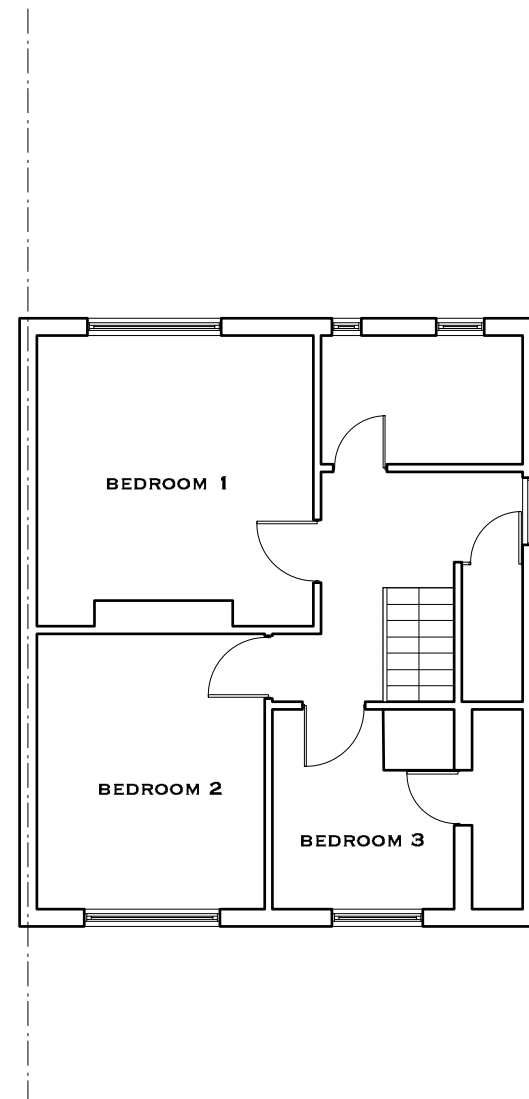

02 EXISTING FIRST FLOOR
A3 SCALE: 1:100

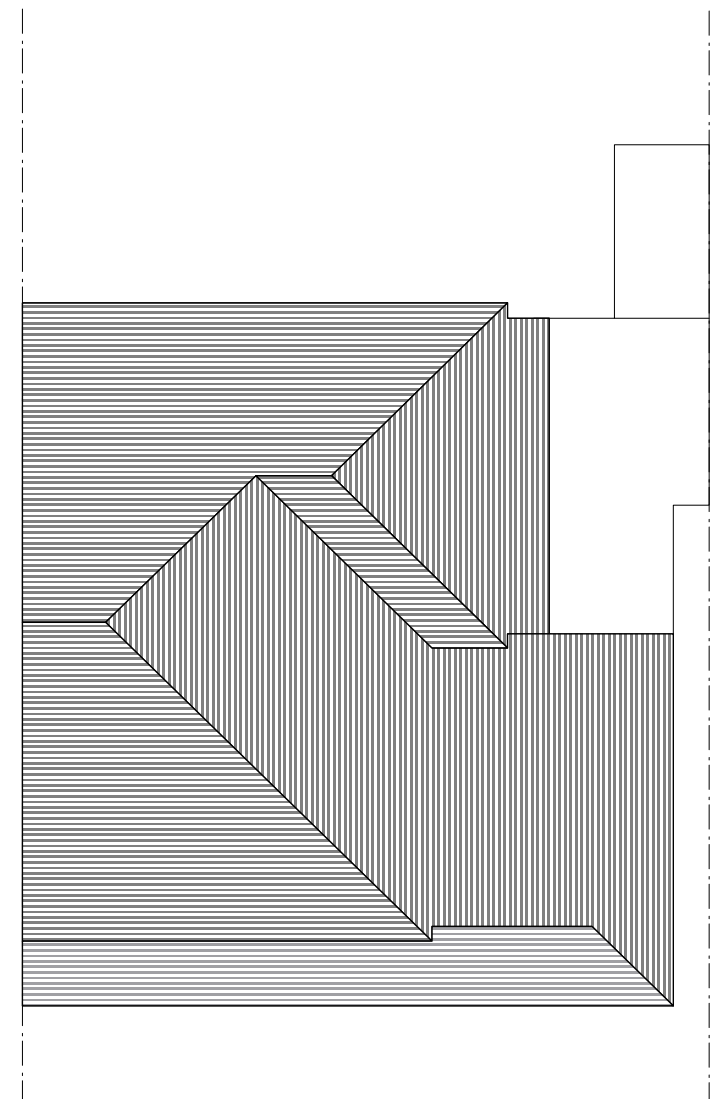

02 EXISTING ROOF PLAN
A3 SCALE: 1:100

 

ASEA Ltd

Architectural Services &
 Energy Assessment
 24 Launceston Road
 Perivale
 Middlesex. UB6 7EU

t: 0208 723 1384
 m: 07712043116
 e: ilan@asealtd.com

Location:
 22 South Park Way
 Ruislip
 HA4 6UL

Title: Existing Floor Plans

Scale: 1:100 Date: Aug.2022

Drawing No: ASEA/2022/695/PP/02 Rev: