



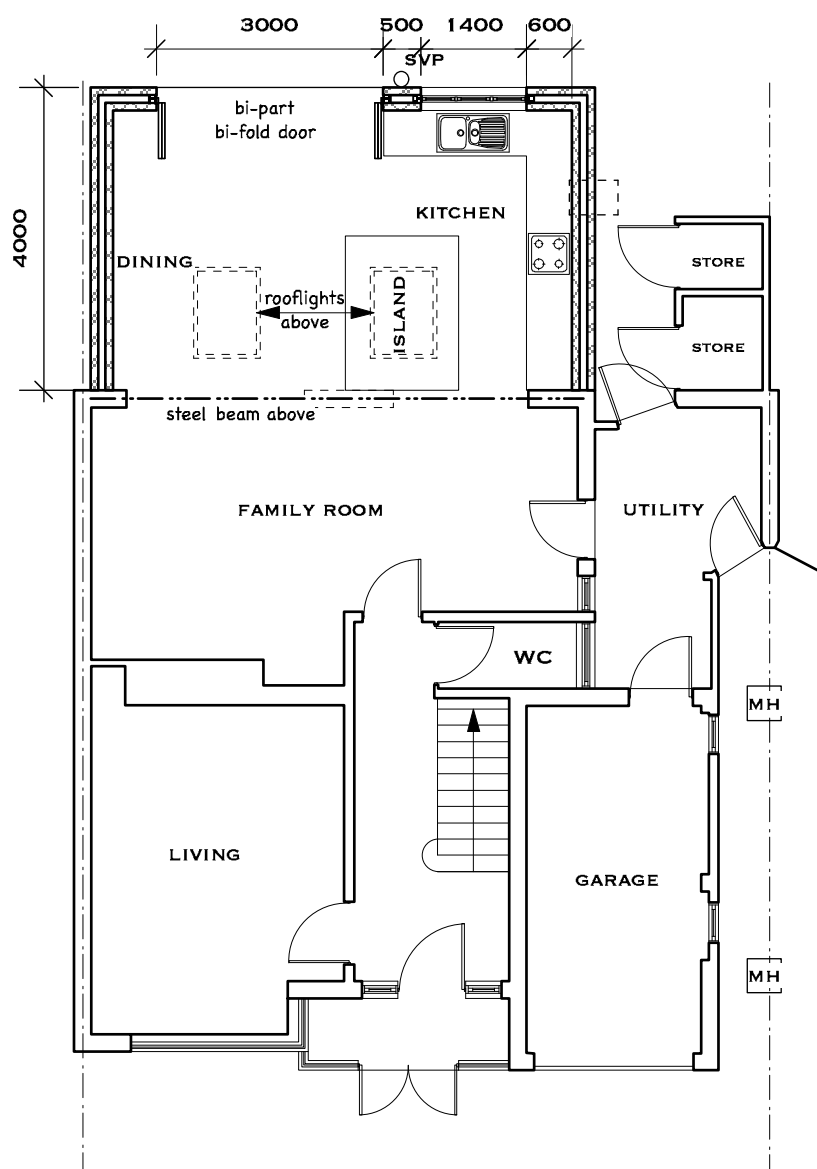


04
A3 **PROPOSED GROUND FLOOR**
SCALE: 1:100



04
A3 **PROPOSED REAR ELEVATION**
SCALE: 1:100

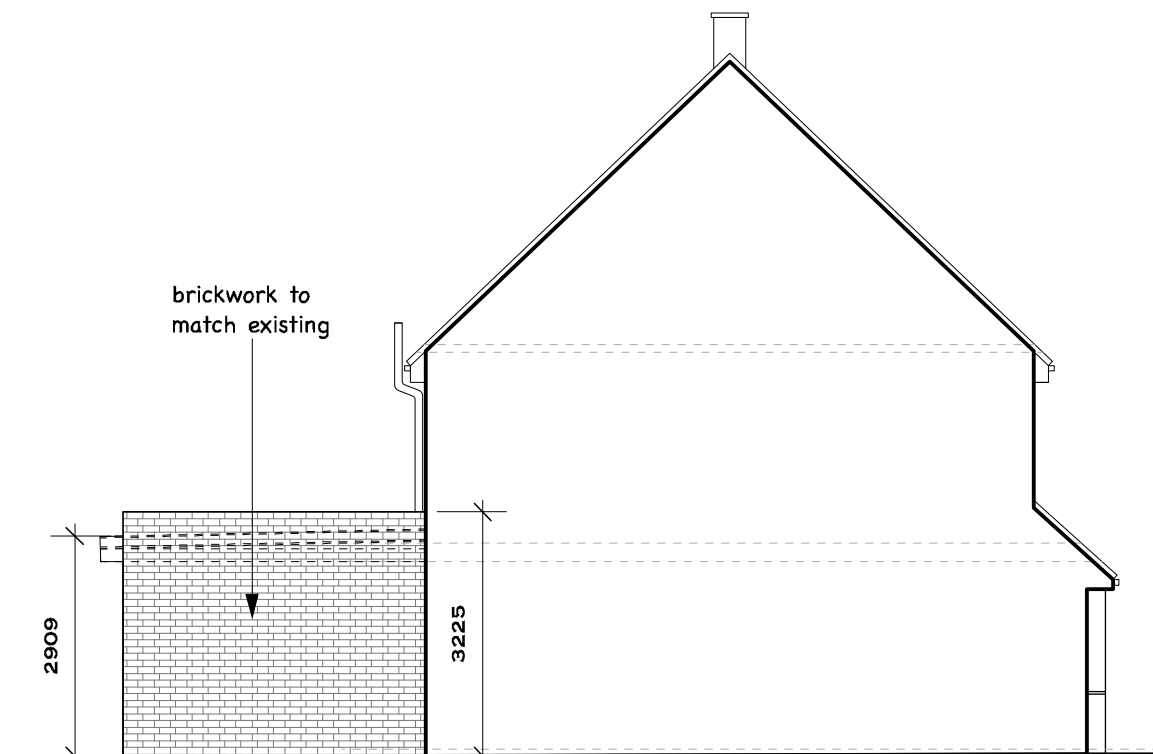


04
A3 **PROPOSED LEFT SIDE ELEVATION**
SCALE: 1:100

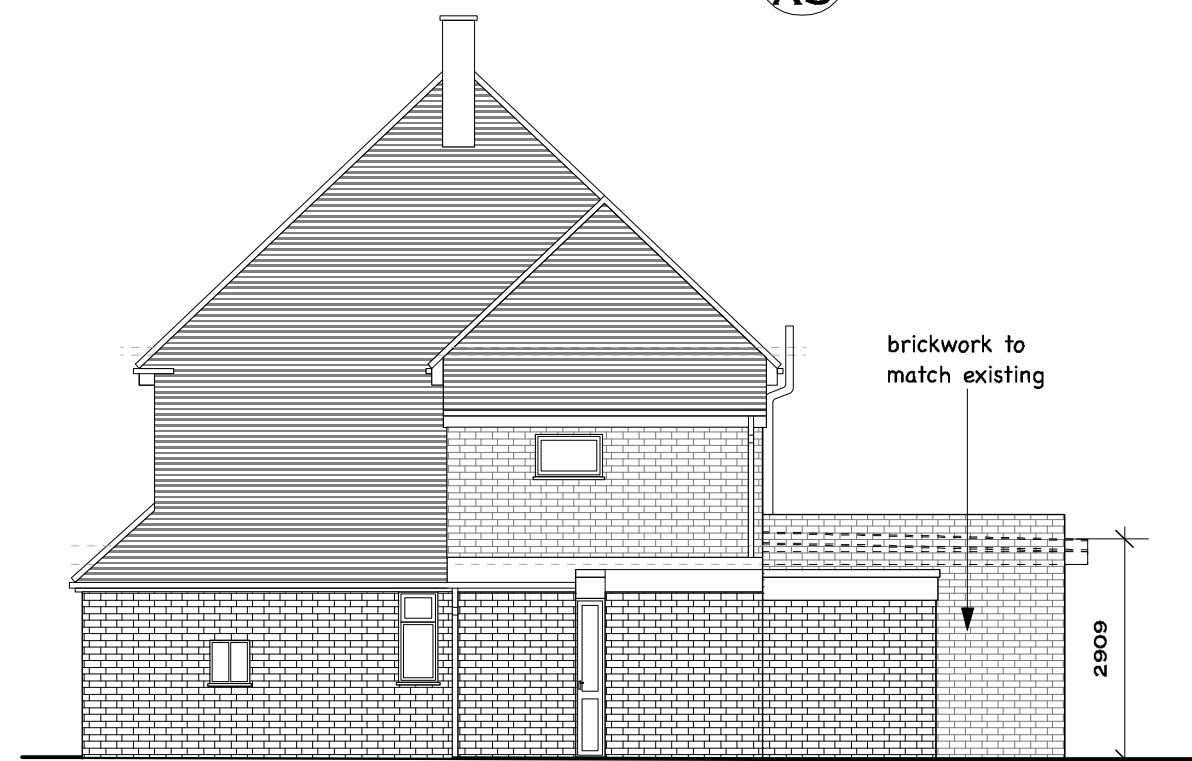

04
A3 **PROPOSED RIGHT SIDE ELEVATION**
SCALE: 1:100

(NO CHANGES TO FIRST FLOOR OR FRONT ELEVATION)

 

ASEA Ltd

Architectural Services &
Energy Assessment
24 Launceston Road
Perivale
Middlesex. UB6 7EU

t: 0208 723 1384
m: 07712043116
e: ilan@asealtd.com

Location:
22 South Park Way
Ruislip
HA4 6UL

Title: Proposed Plan & Elevations

Scale: 1:100 Date: Aug.2022

Drawing No: ASEA/2022/694/PP/04 Rev: