



SCALE 1:50

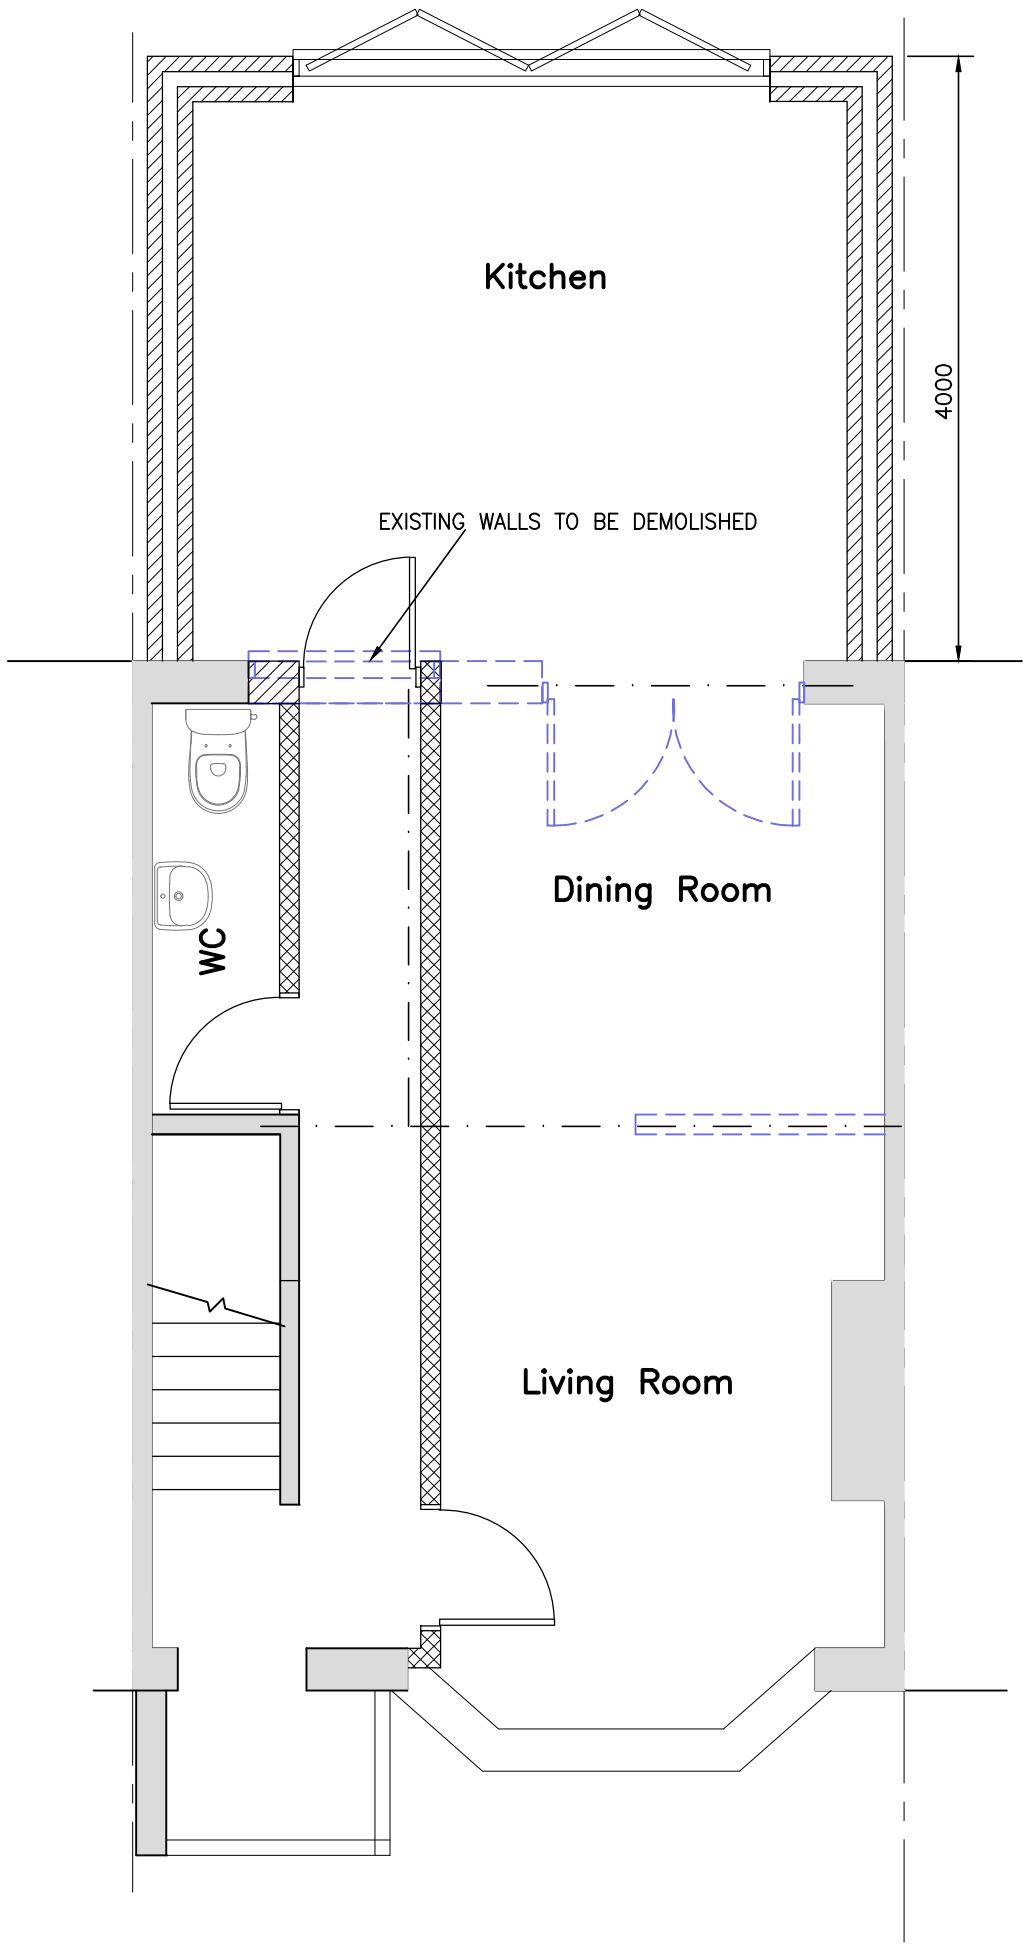

PROPOSED GROUND FLOOR PLAN

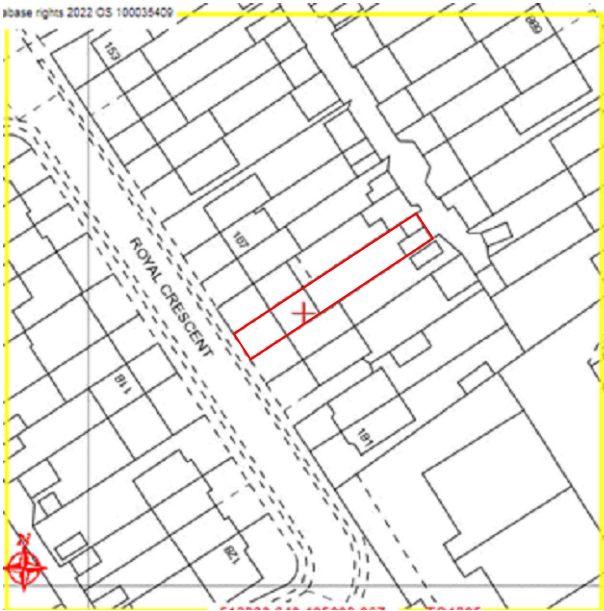

SITE LOCATION PLAN

1:1250

Rev	Description	Date
 KDA Designs Ltd. Architectural & Structural Services T:020 8909 9433 M:07739 427023 kevin@kdadesigns.co.uk This drawing is property of Mr Kevin D'Austin. The information it contains is copyright and is not to be copied or used without prior permission.		
Project SINGLE STOREY REAR EXTENSION 173 ROYAL CRESCENT RUISLIP HA4 OPR		
Drawing PROPOSED FLOOR PLAN		
Drawn KDA		Checked
Scale A3@1:50		Date JUNE 2022
Drg. No. 173RC/P01		Rev