


**General note:**

Figured dimensions must be taken in preference to scaled dimensions. Contractors, sub-contractors must verify all dimensions on site before commencing any work.

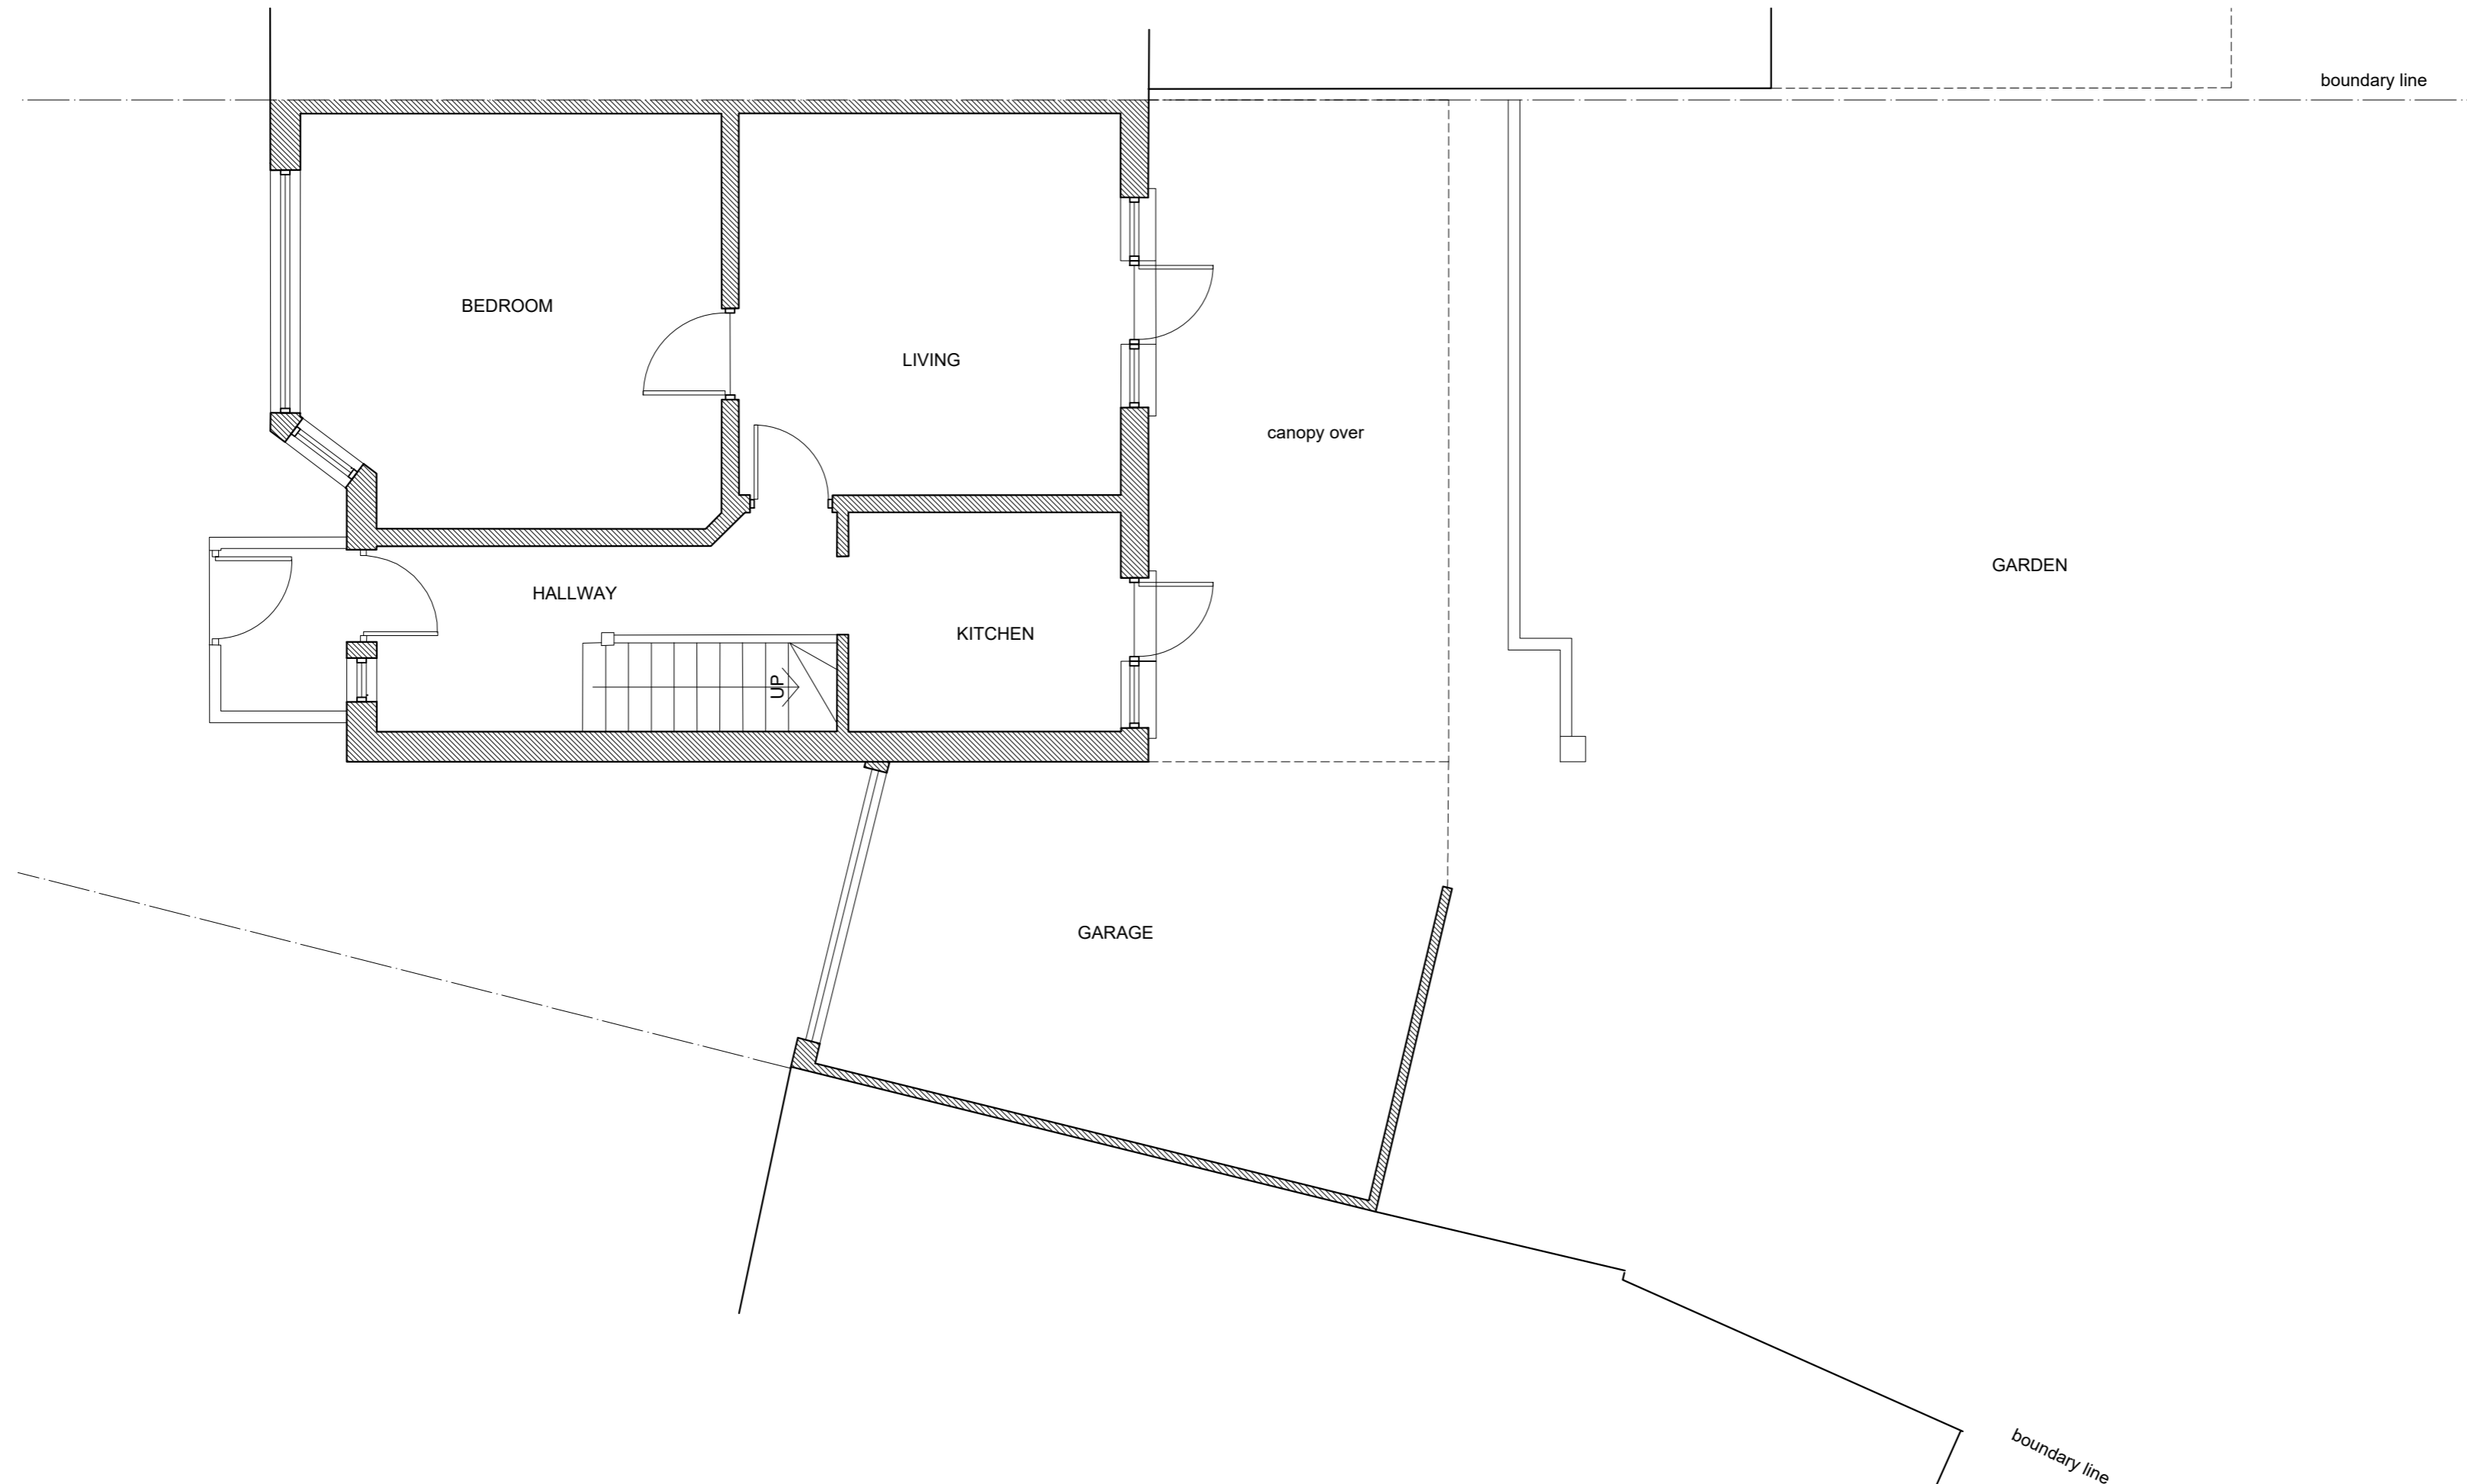

Suffix	Revisions	Date

Lukasz Klimek  
47 Weald Road, Uxbridge, UB10 0HQ  
tel. 07894203076  
e-mail: contact@lukarchitects.co.uk

Address  
46 DELLFIELD CRESCENT,  
UXBRIDGE,  
UB8 2ET

Client

Drawing Name  
**EXISTING GROUND FLOOR PLAN**

Drawing Scale **1:50 @ A2**

Drg. No. **211 PA 02** Suffix

Drawn by  
**Lukasz Klimek** Date APR '26

