


General note:

Figured dimensions must be taken in preference to scaled dimensions. Contractors, sub-contractors must verify all dimensions on site before commencing any work.

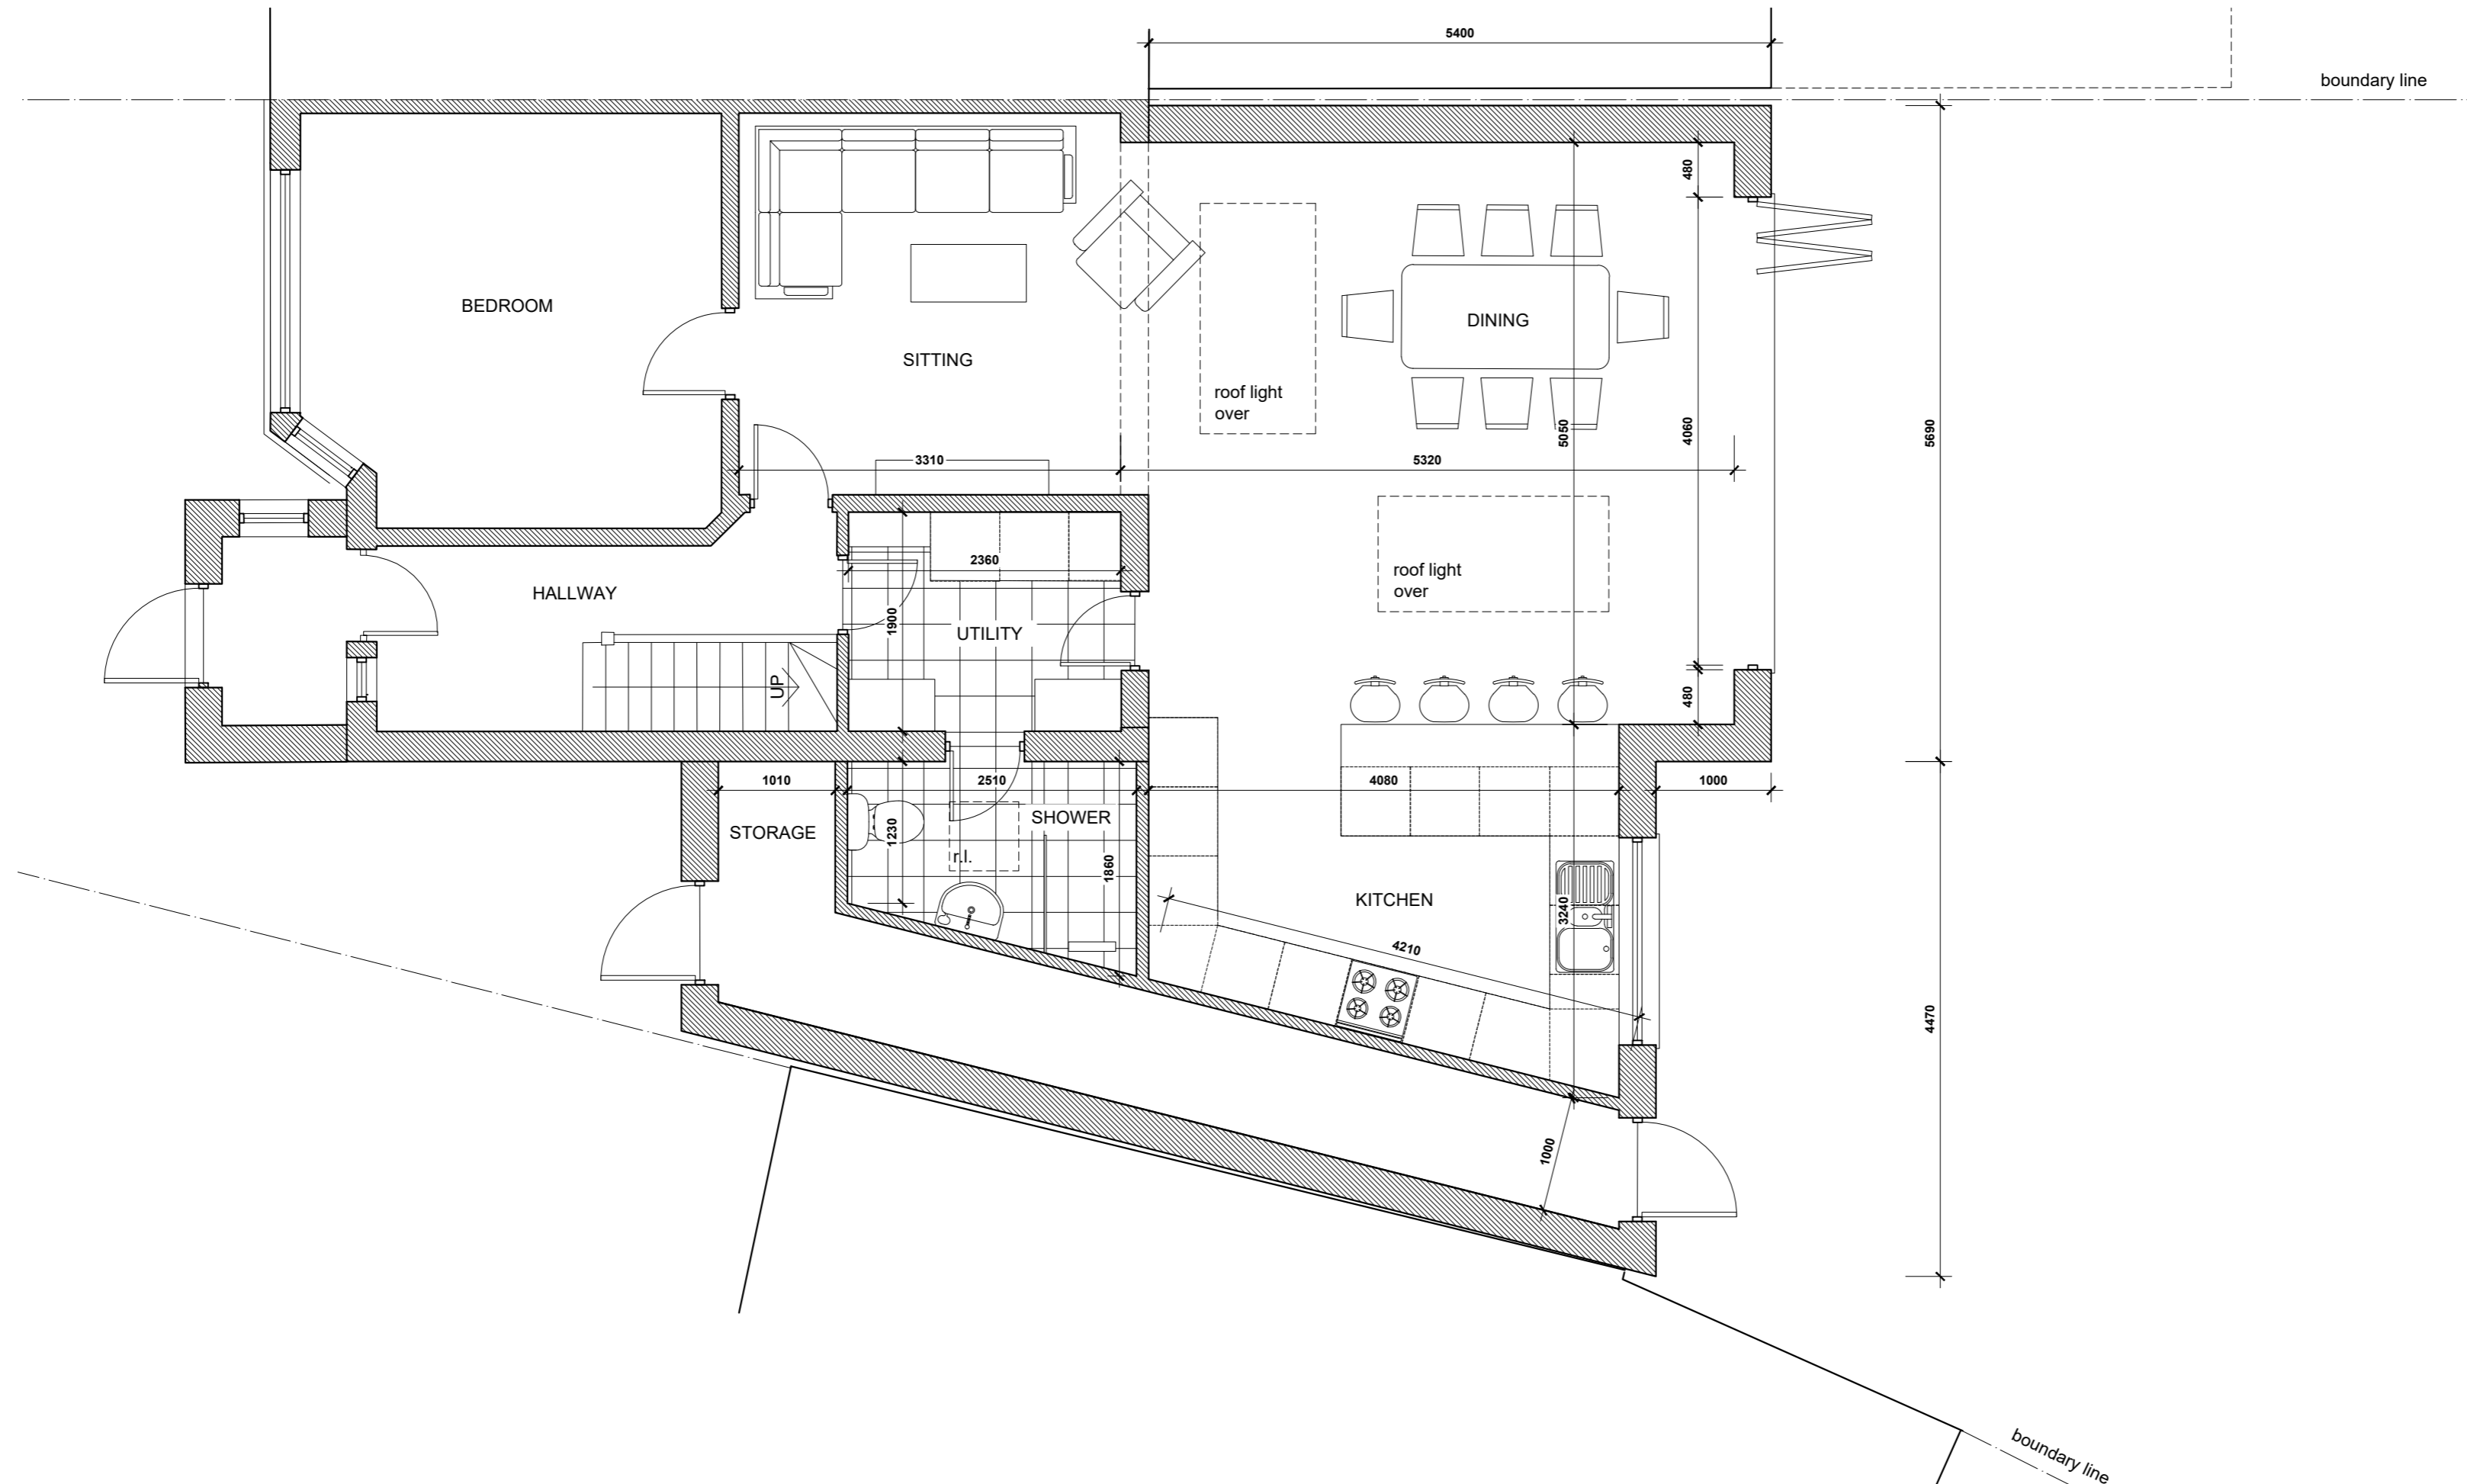

Suffix	Revisions	Date

Lukasz Klimek
47 Weald Road, Uxbridge, UB10 0HQ
tel. 07894203076
e-mail: contact@lukarchitects.co.uk

Address
46 DELLFIELD CRESCENT,
UXBRIDGE,
UB8 2ET

Client

Drawing Name
PROPOSED GROUND FLOOR PLAN

Drawing Scale **1:50 @ A2**

Drg. No. **211 PA 05** Suffix
Drawn by **Lukasz Klimek** Date **APR '26**

