



1 GROUND FLOOR PLAN
Scale: 1:50

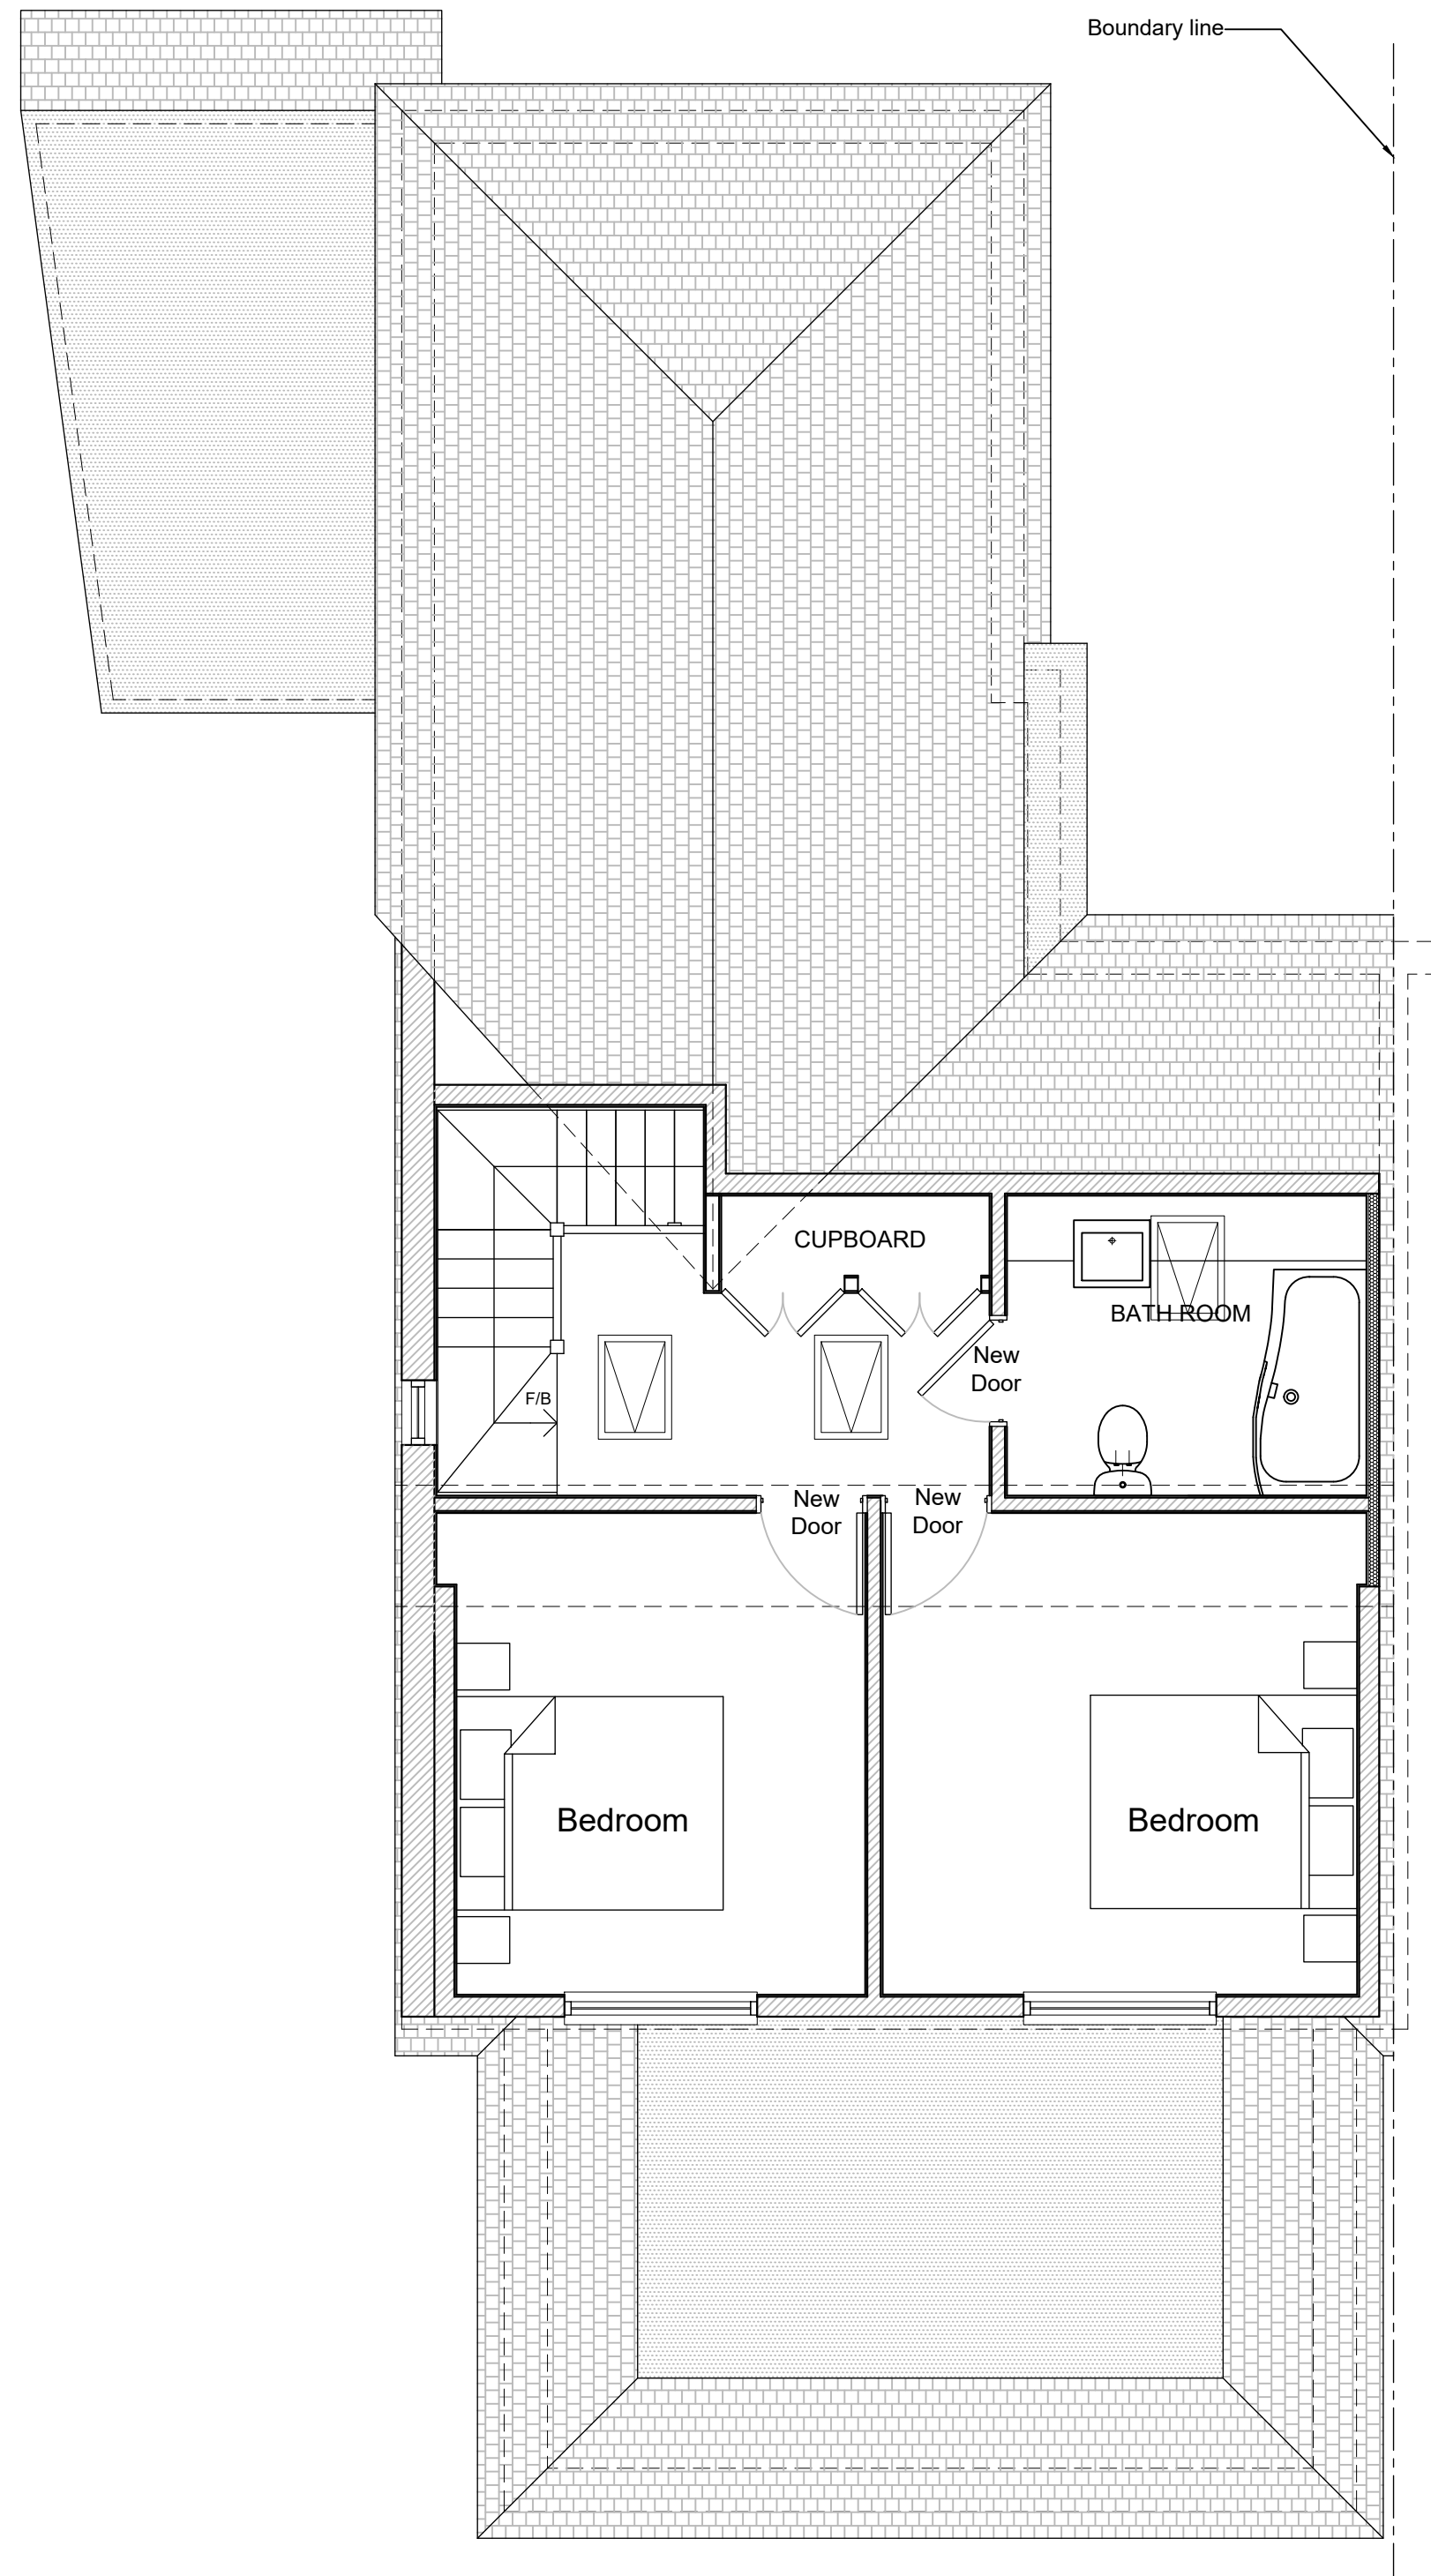

2 FIRST FLOOR PLAN
Scale: 1:50

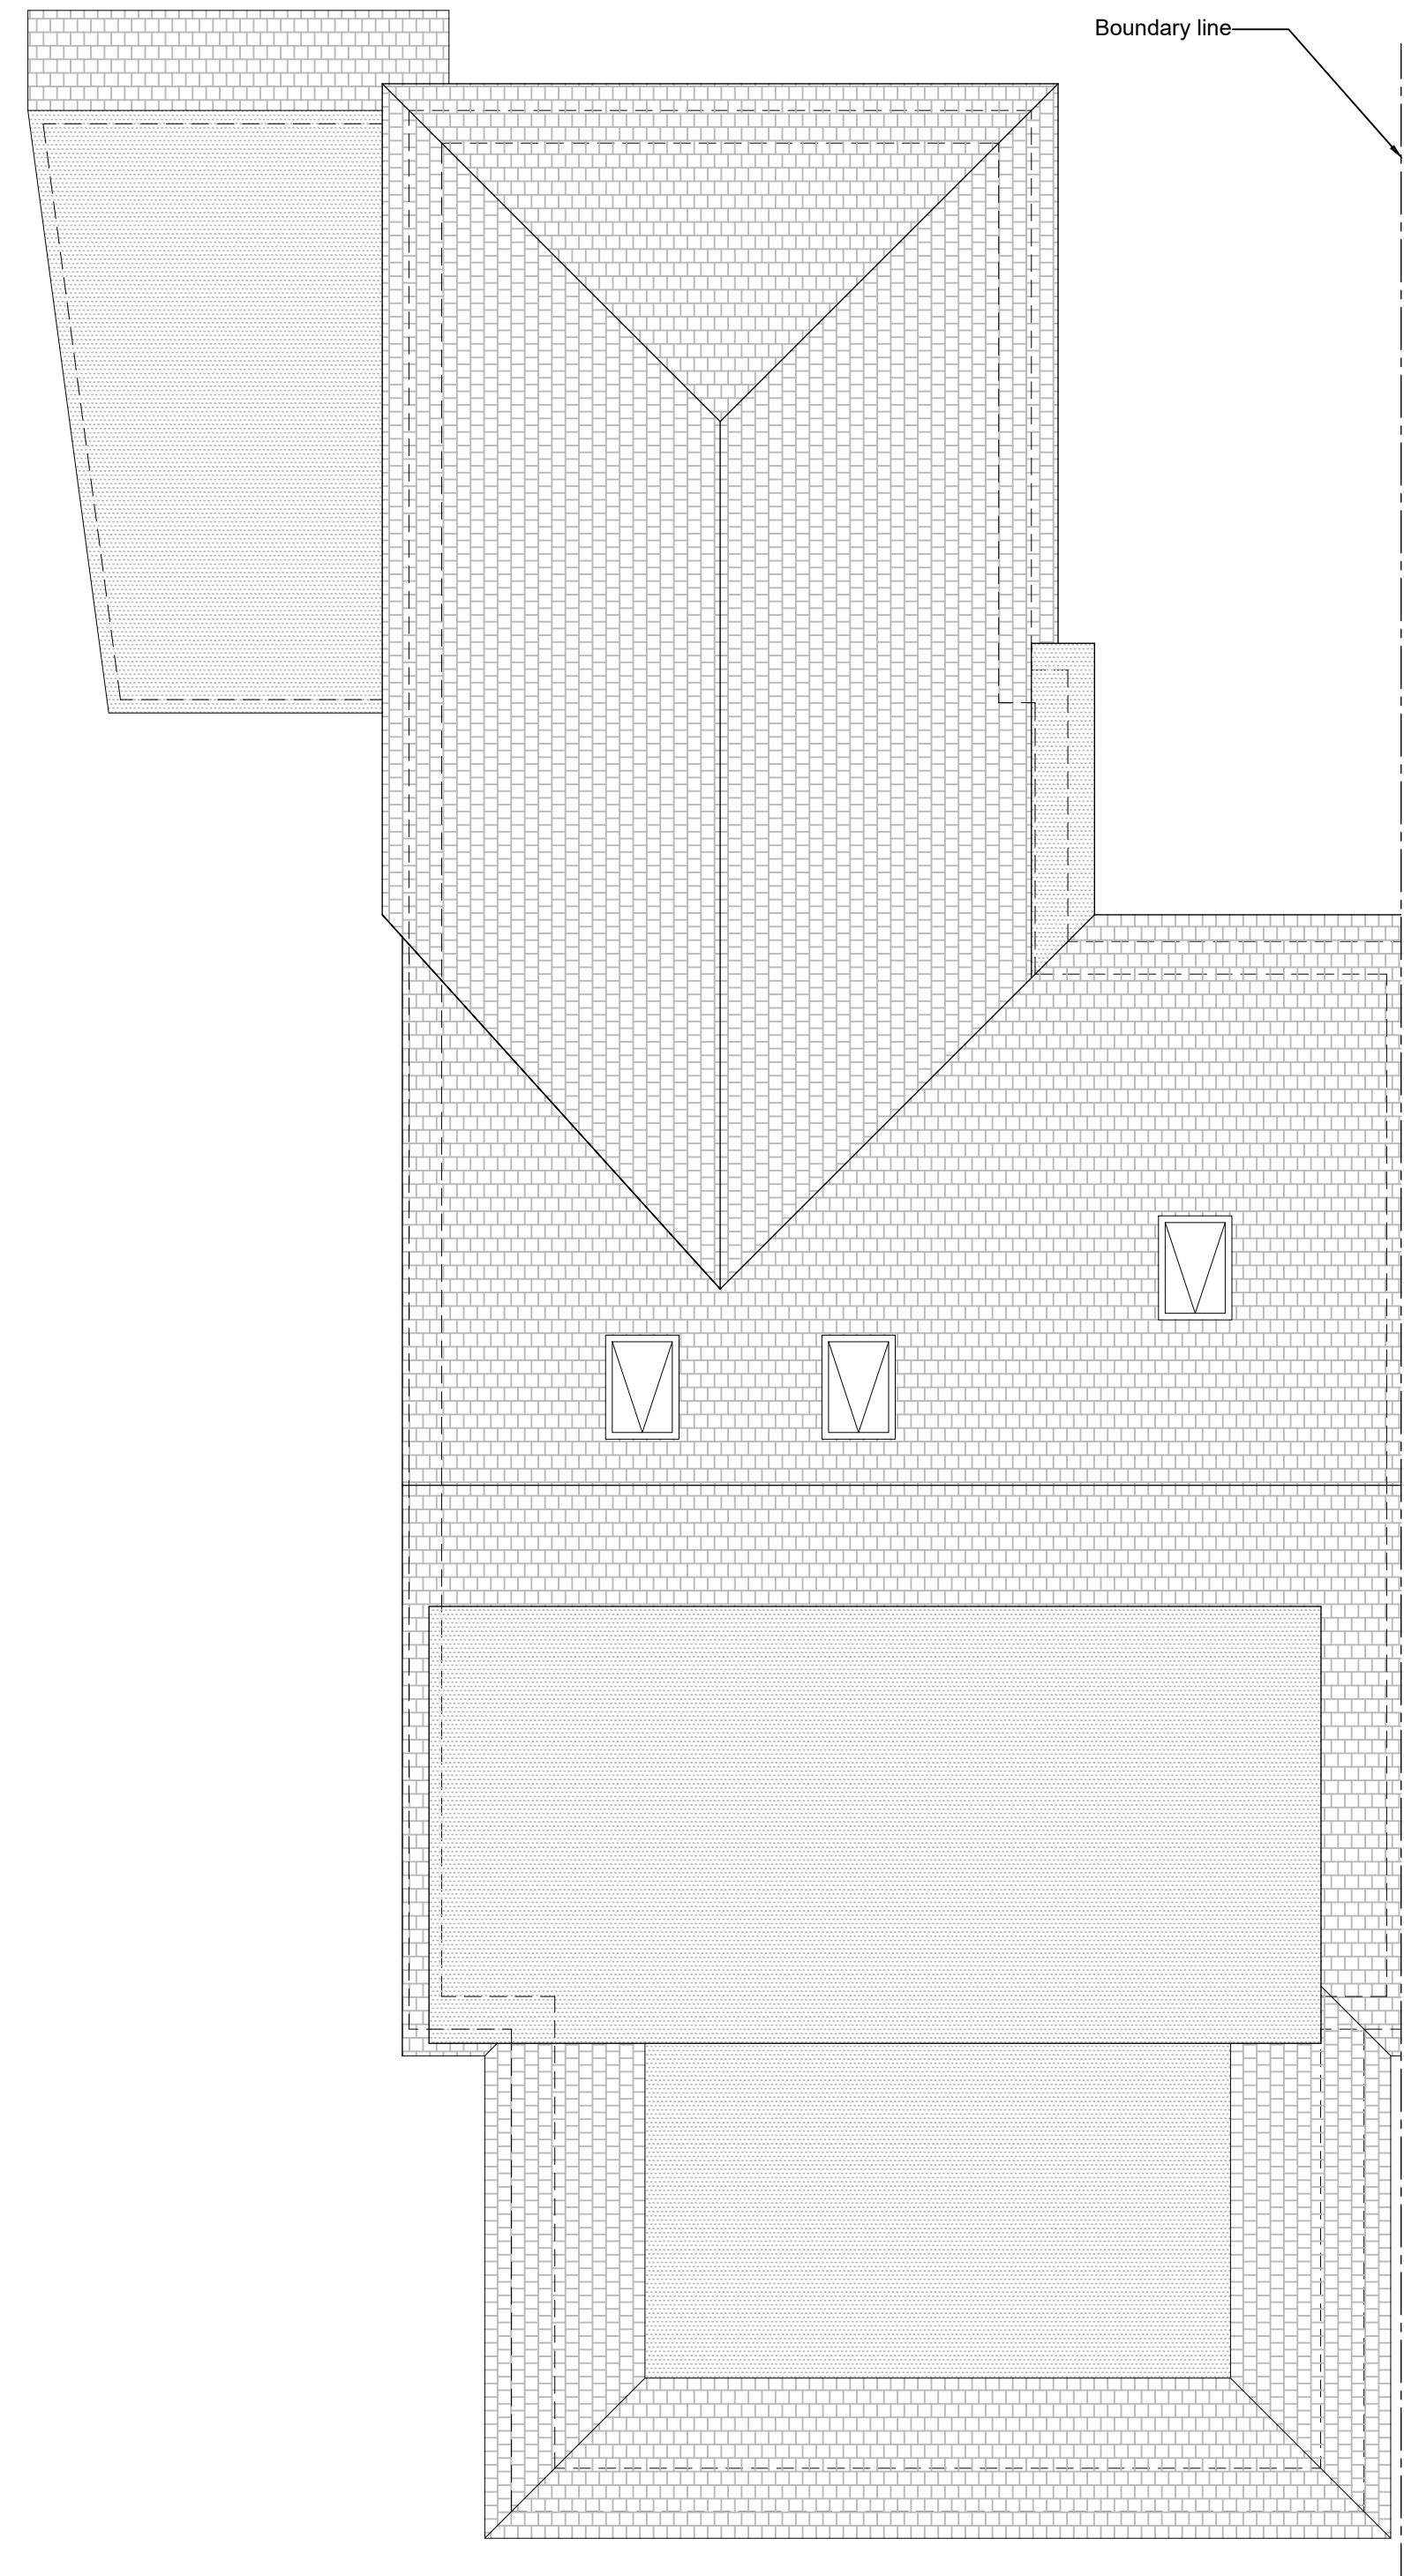

3 ROOF PLAN
Scale: 1:50

DRAWING NOTE:
This drawing is issued for design intent purposes only. Any dimensions taken from this drawing should be cross checked onsite and approved prior to any construction work. Any discrepancies between this drawing and site conditions should be brought to the attention of the supervising architect and project manager immediately.

LEGEND:



PURPOSE OF ISSUE:				
PLANNING				
rev	description			date
-	ISSUED FOR COMMENT			21/06/22
A	UPDATED TO CLIENT COMMENTS			29/08/22
B	PLANNING ISSUE			31/08/22
project				
2a PARKFIELD ROAD, ICKENHAM UB10 8LN				
title				
PROPOSED GROUND, FIRST AND ROOF PLAN				
client				
Mr & Mrs Knell				
scale		date		
1	50	20	06	22
dwg. no.			revision	
1501	A1	P01	B	