


1 FRONT ELEVATION

Scale: 1:50

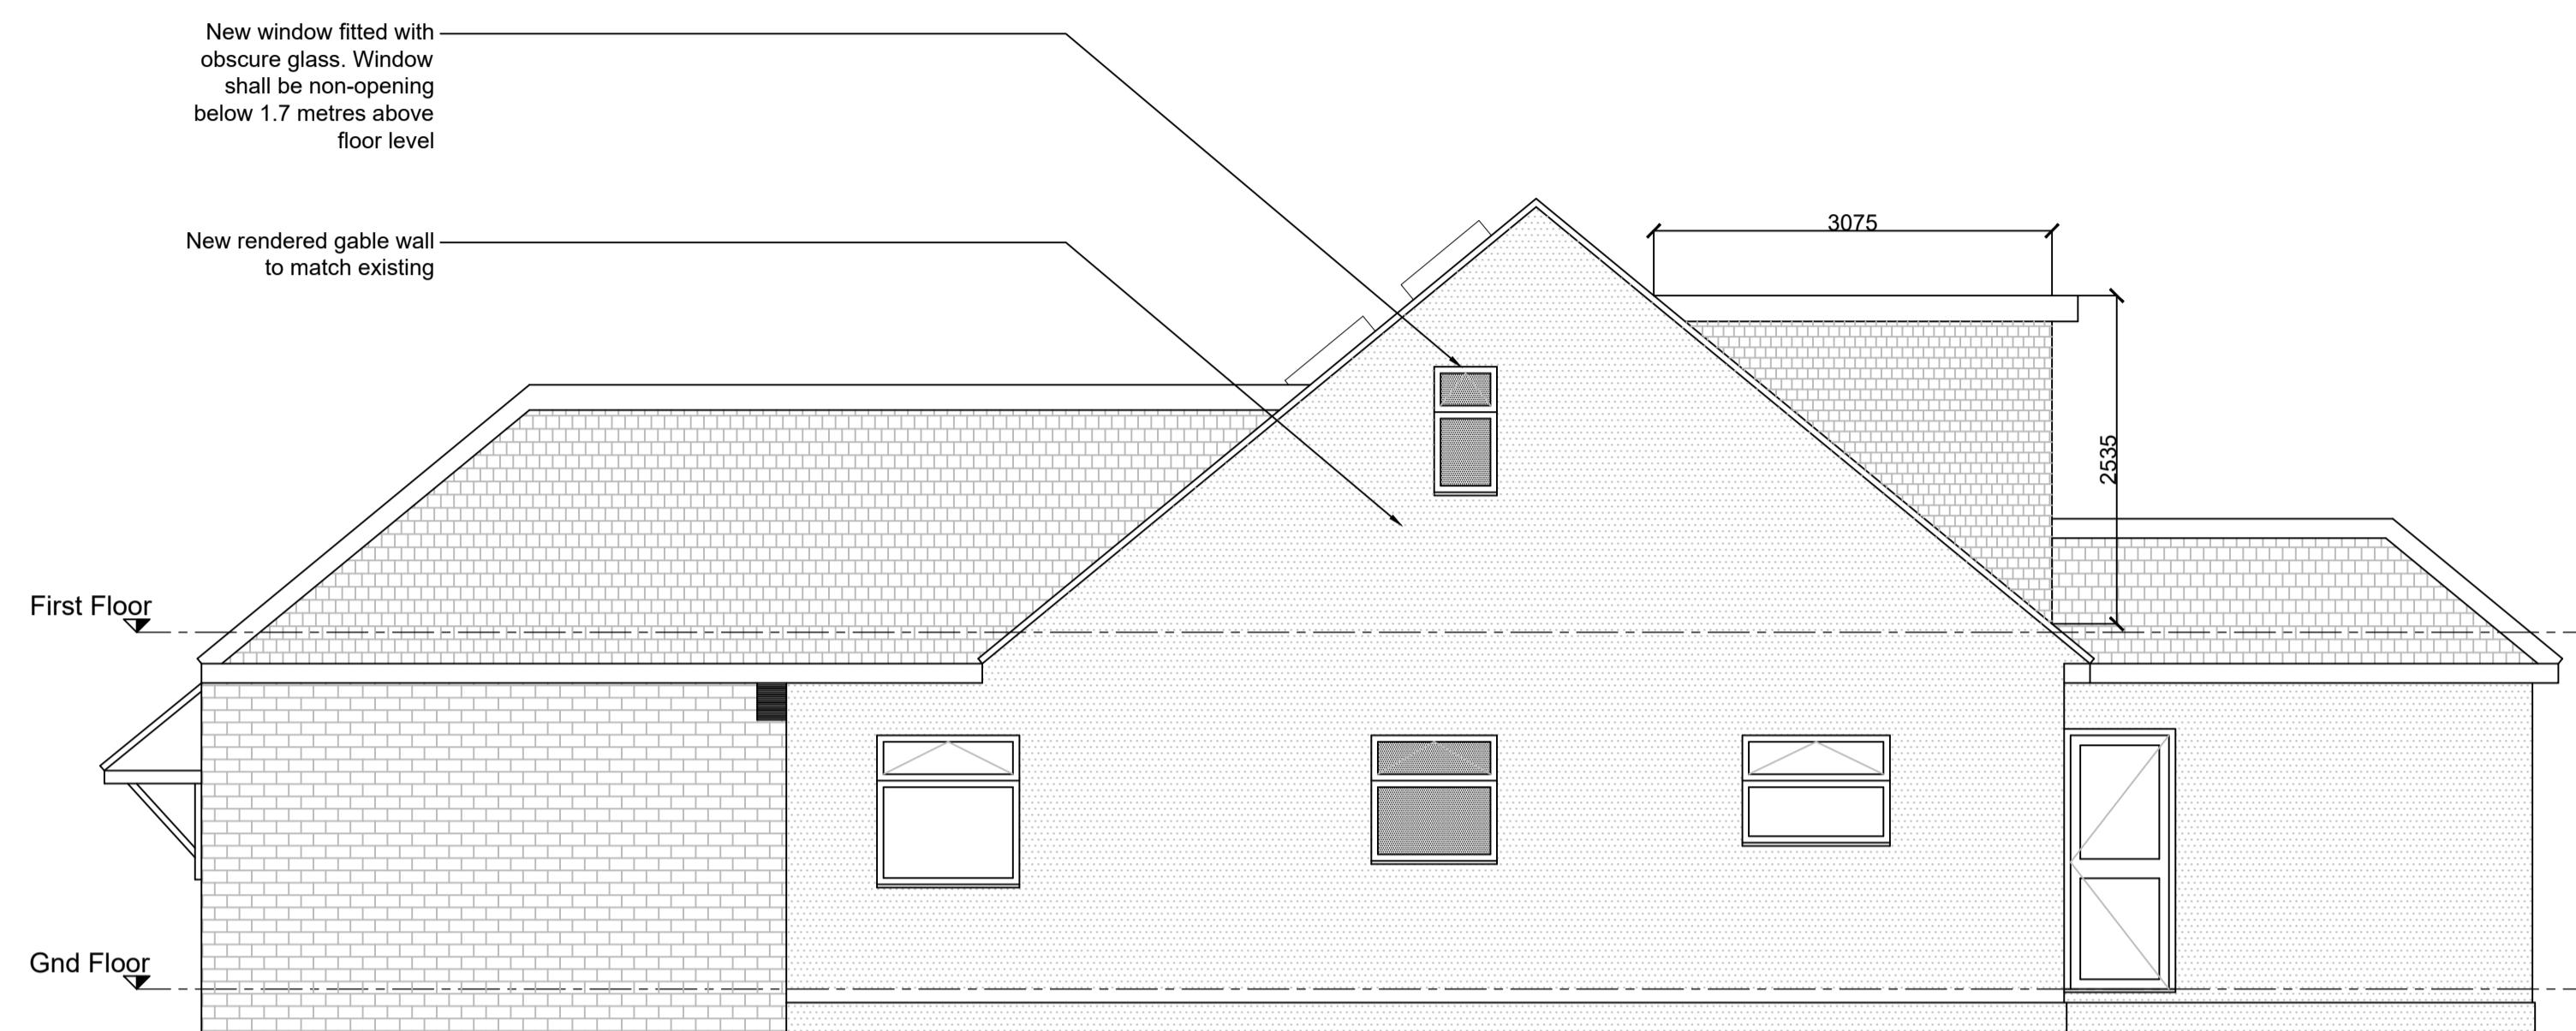


2 SIDE ELEVATION

Scale: 1:50



3 REAR ELEVATION

Scale: 1:50

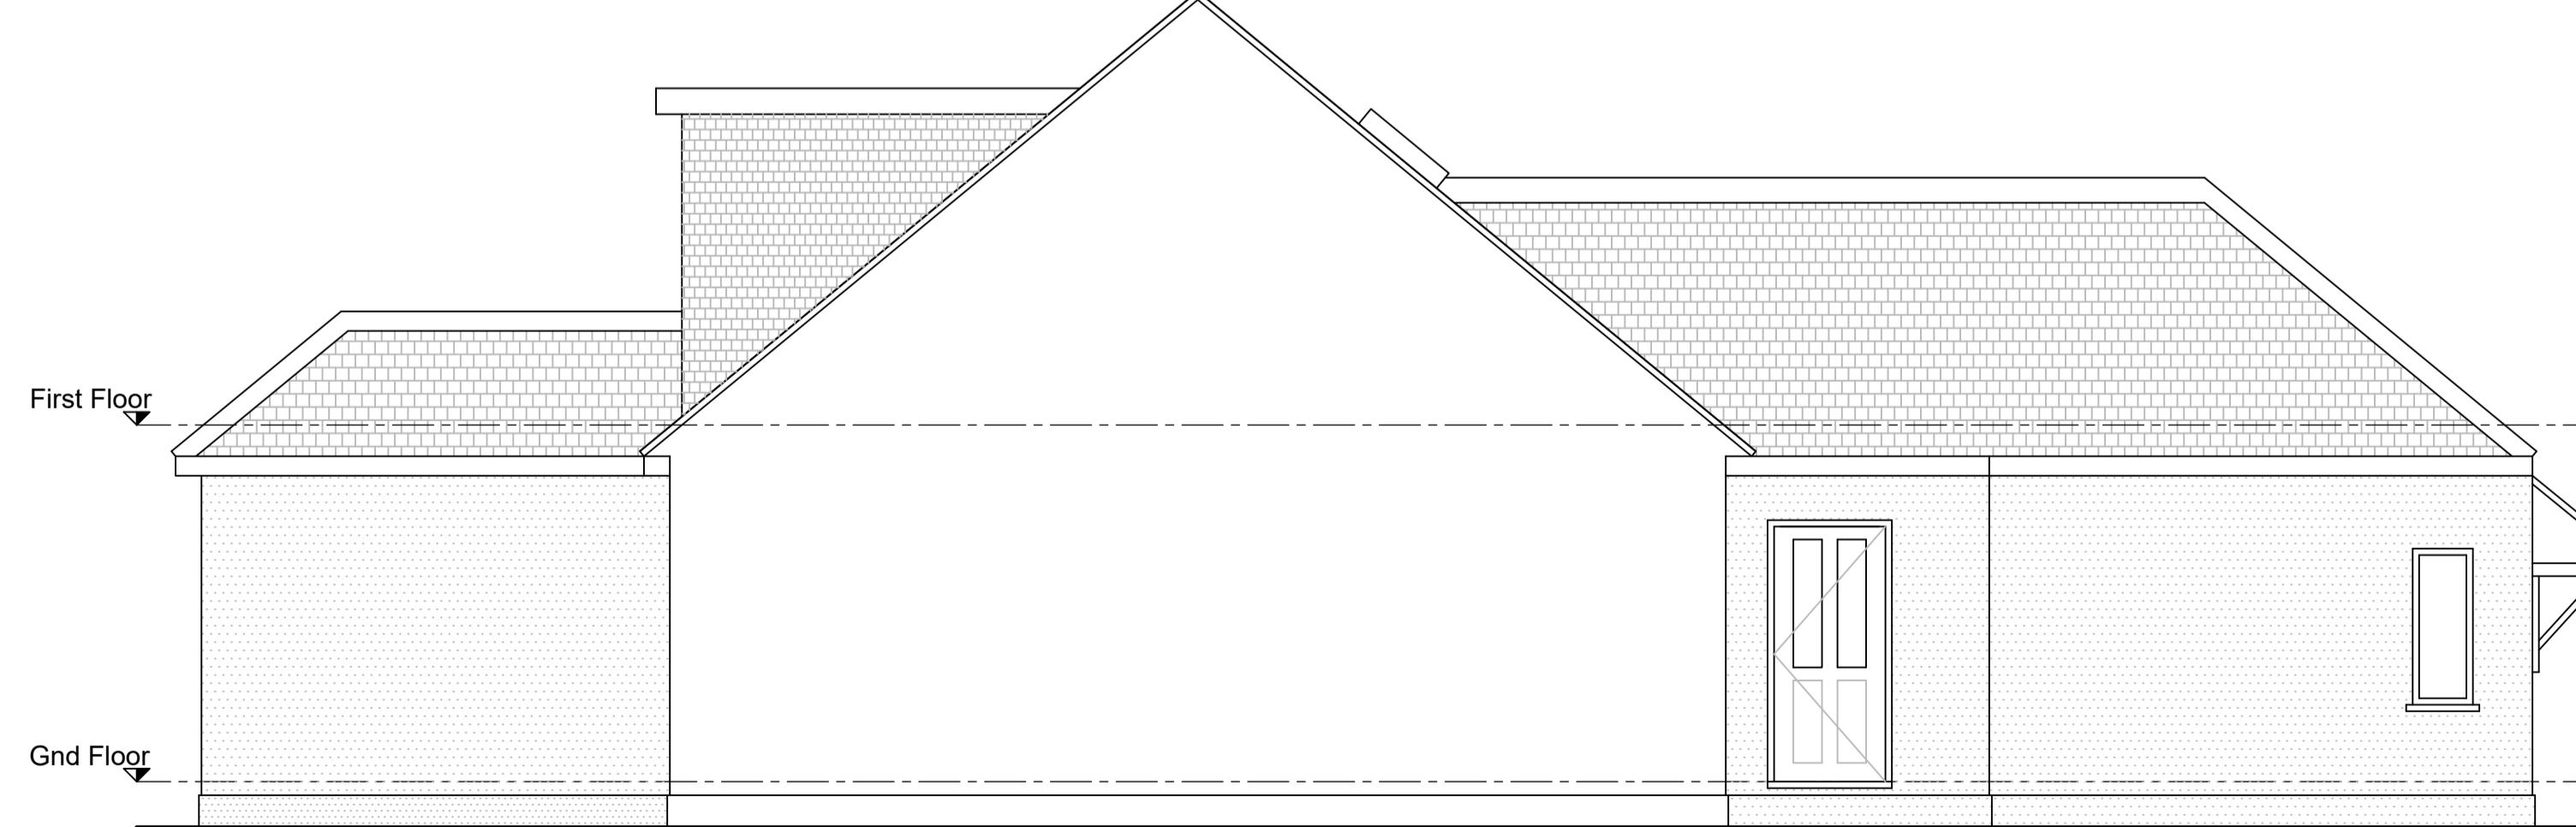

4 SIDE ELEVATION

Scale: 1:50

1:50 1 m 2 m 5 m 10 m

DRAWING NOTE			
This drawing is issued for design intent purposes only. Any dimensions taken from this drawing should be cross checked onsite and approved prior to any construction works. Any discrepancies between this drawing and site conditions should be brought to the attention of the supervising architect and project manager immediately.			
LEGEND:			
 <b>RENI</b> <small>ARCHITECTURAL DESIGN</small>			
PURPOSE OF ISSUE: <b>PLANNING</b>			
rev	description	date	
-	ISSUED FOR COMMENT	-	
A	UPDATED TO CLIENT COMMENTS	29/08/22	
B	PLANNING ISSUE	31/08/22	
project			
2a PARKFIELD ROAD, ICKENHAM UB10 8LN			
title			
PROPOSED ELEVATIONS			
client			
Mr & Mrs Knell			
scale	date		
1	50	20	06 22
dwg. no.			revision
1501	A1	P02	B