





1 FRONT ELEVATION
Scale: 1:50

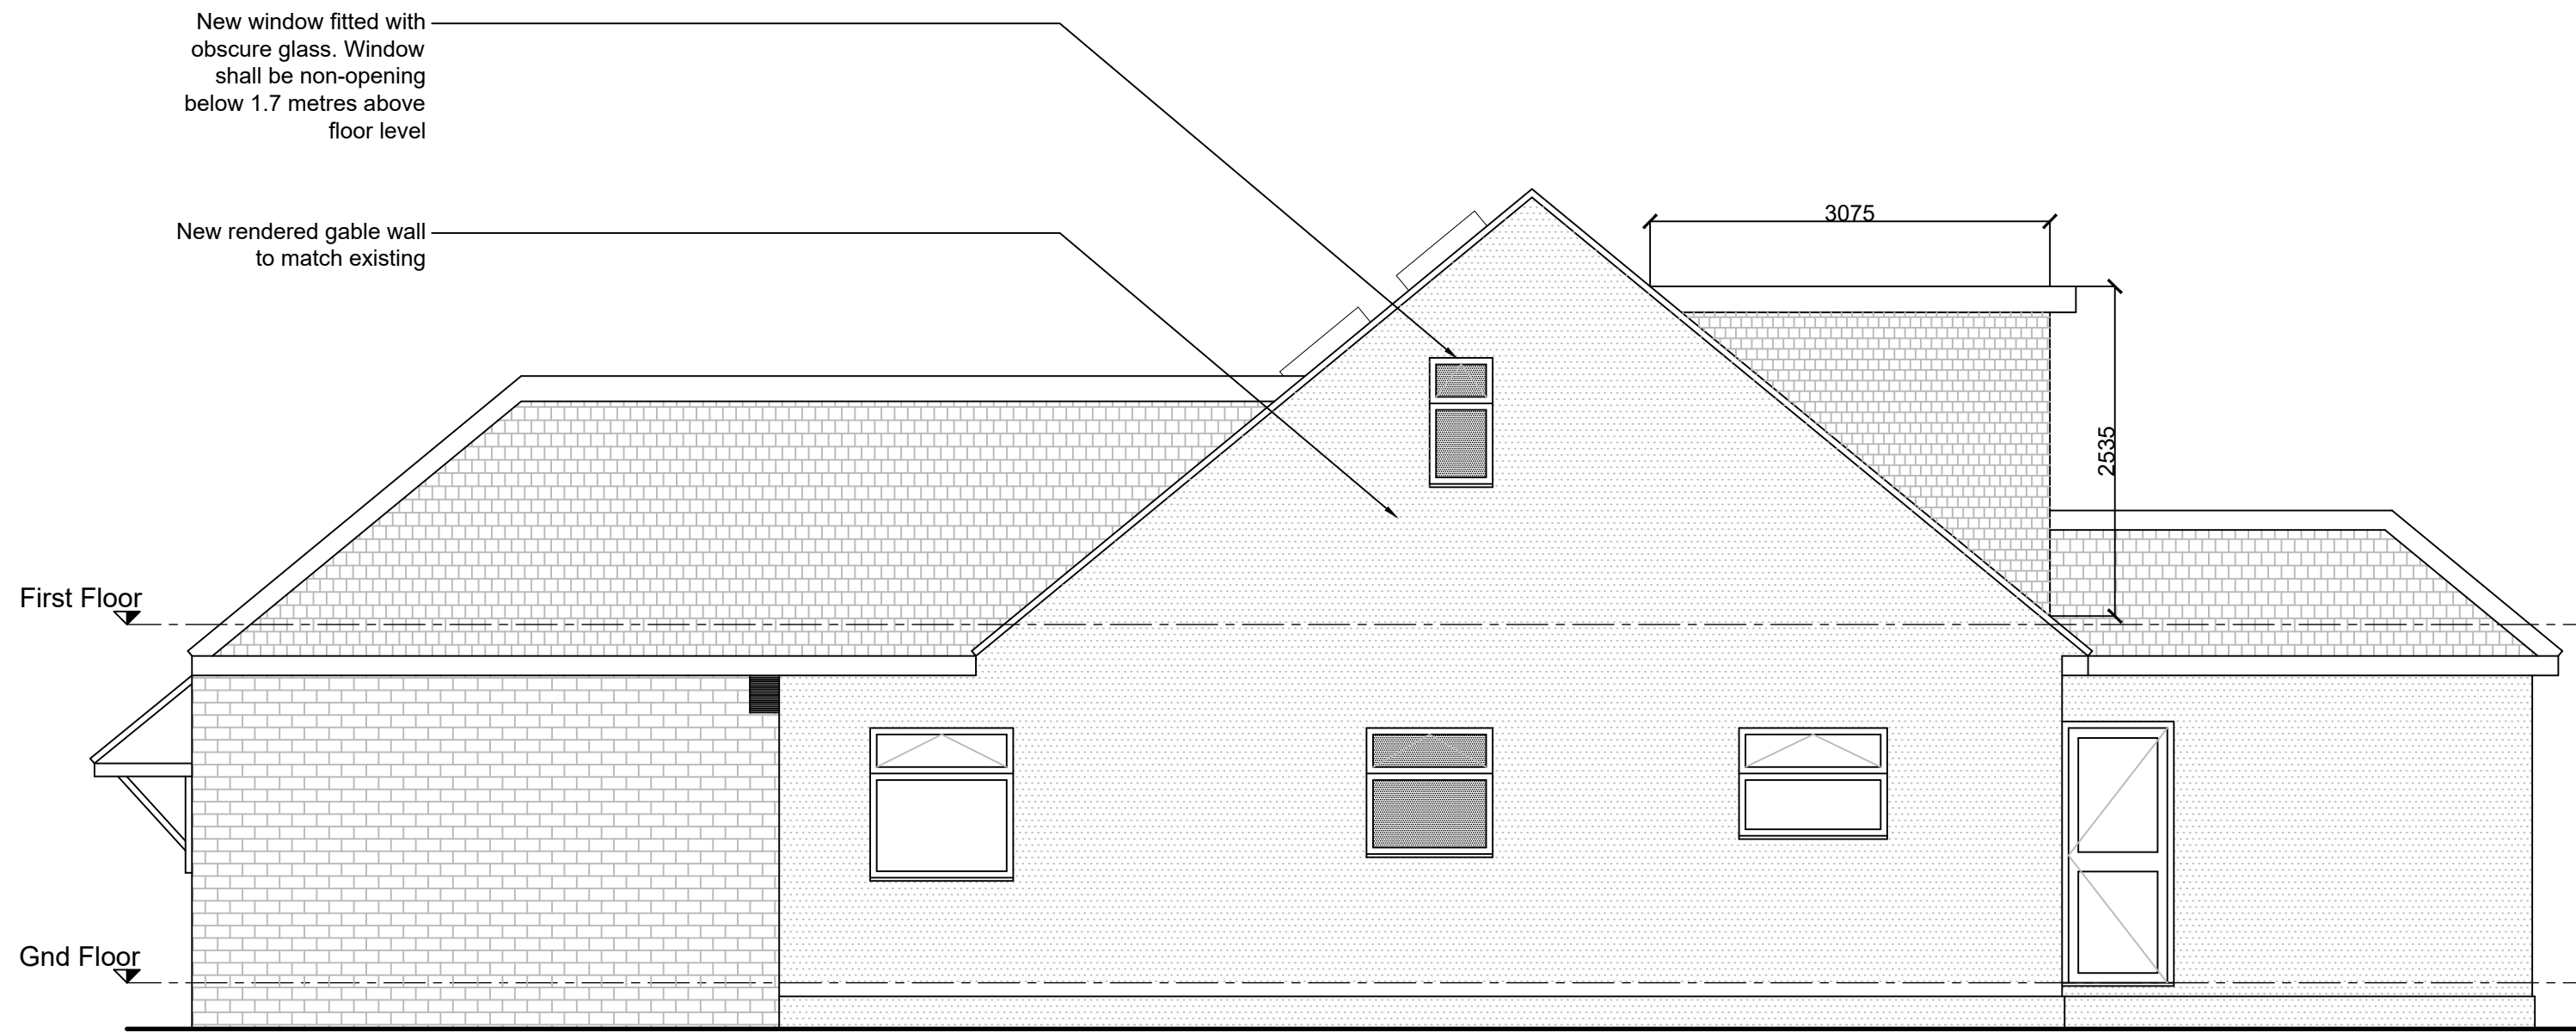


2 SIDE ELEVATION
Scale: 1:50



3 REAR ELEVATION
Scale: 1:50

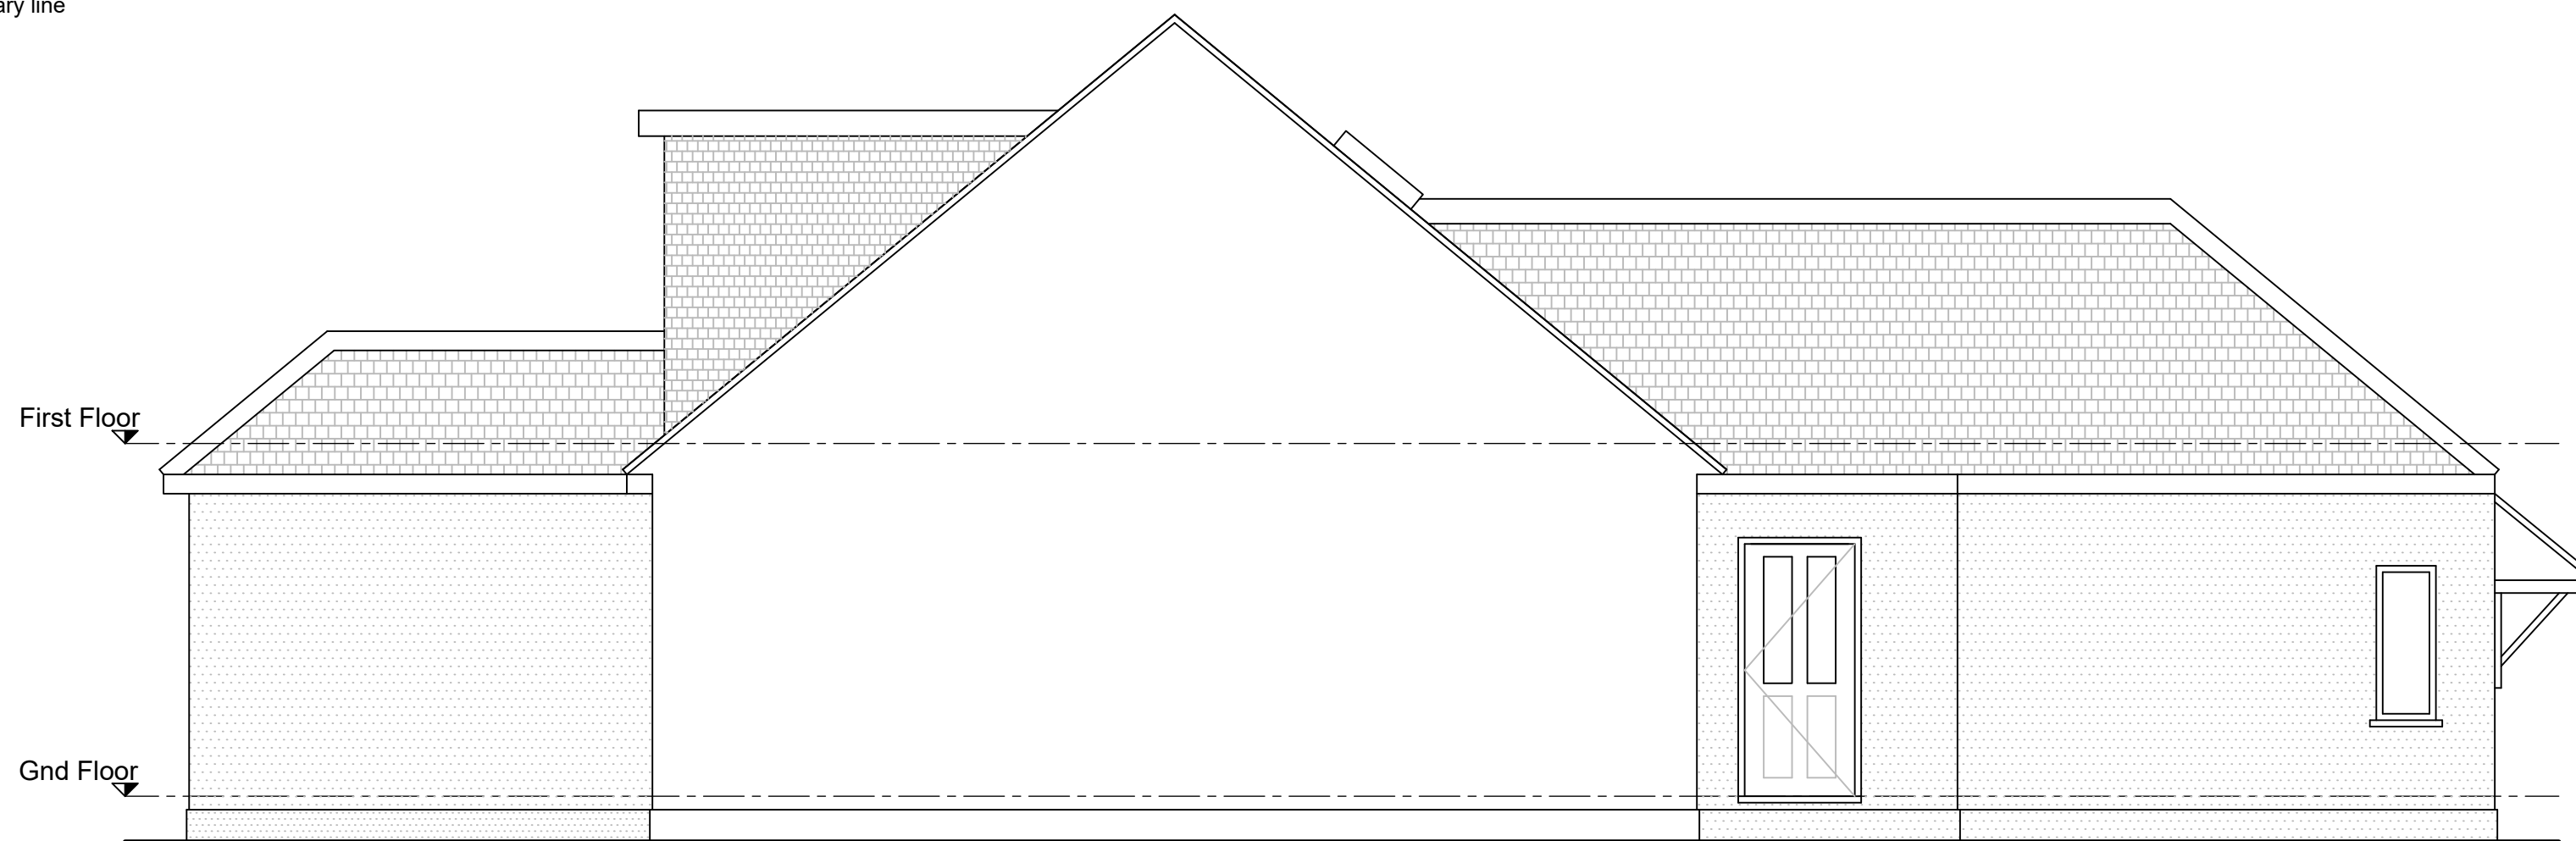

4 SIDE ELEVATION
Scale: 1:50

 

DRAWING NOTE:
This drawing is issued for design intent purposes only. Any dimensions taken from this drawing should be cross checked onsite and approved prior to any construction work. Any discrepancies between this drawing and site conditions should be brought to the attention of the supervising architect and project manager immediately.

PLANNING NOTES:

- 1) The materials used in any exterior work will be of a similar appearance to those used in the construction of the exterior of the existing dwellinghouse.
- 2) The rooflights will not protrude more than 150mm beyond the plane of the slope of the original roof.



PURPOSE OF ISSUE:
PLANNING

rev	description	date
-	ISSUED FOR COMMENT	-
A	UPDATED TO CLIENT COMMENTS	29/08/22
B	PLANNING ISSUE	31/08/22
C	PLANNING NOTES ADDED	24/09/22

project
2a PARKFIELD ROAD, ICKENHAM UB10 8LN

title
PROPOSED ELEVATIONS

client
Mr & Mrs Knell

scale	date
1 50	20 06 22

dwg. no.	revision
1501 A1 P02	C