



1 FRONT ELEVATION
Scale: 1:50




2 SIDE ELEVATION
Scale: 1:50

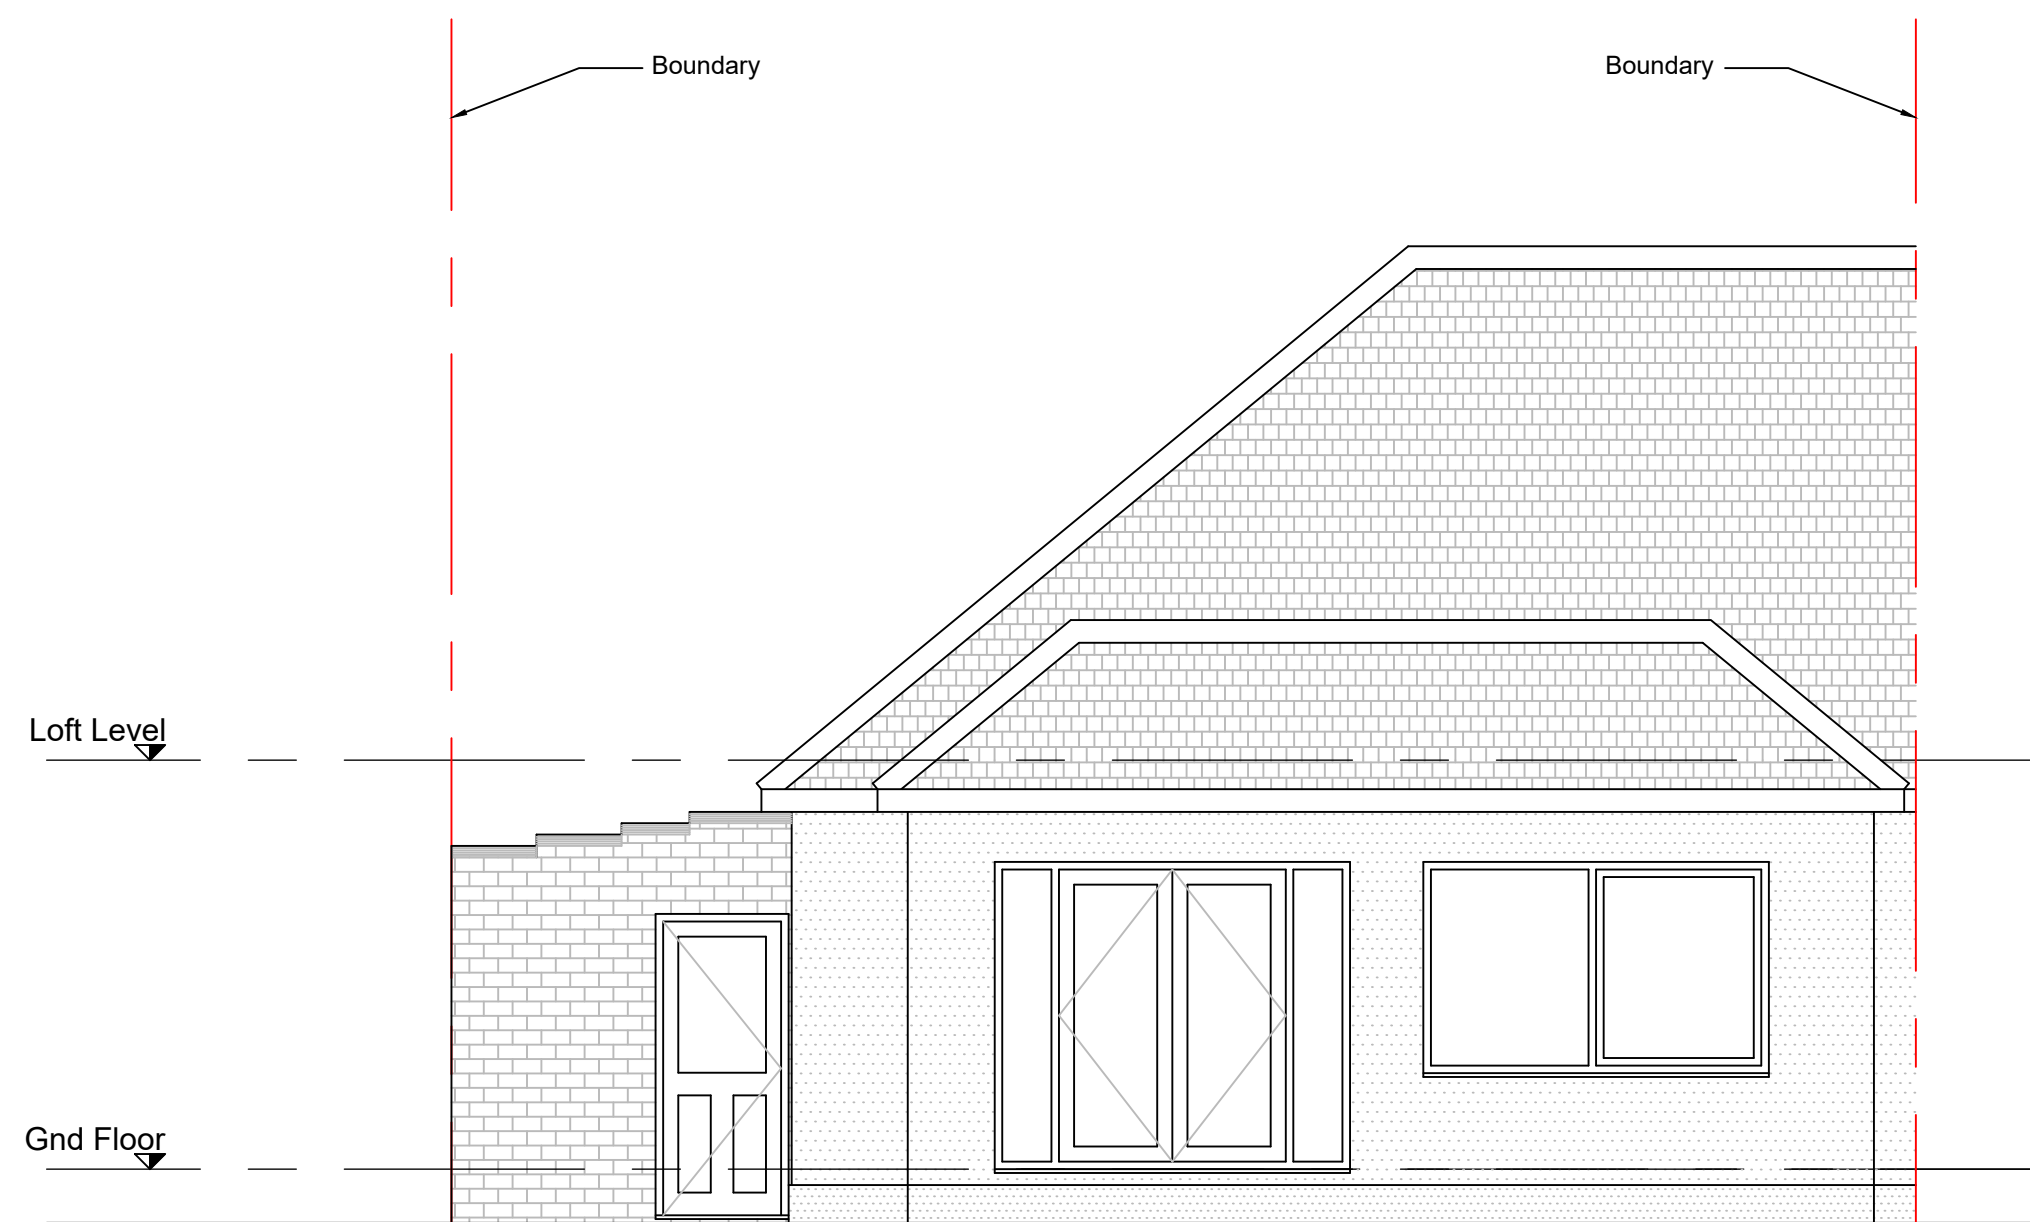

3 REAR ELEVATION
Scale: 1:50

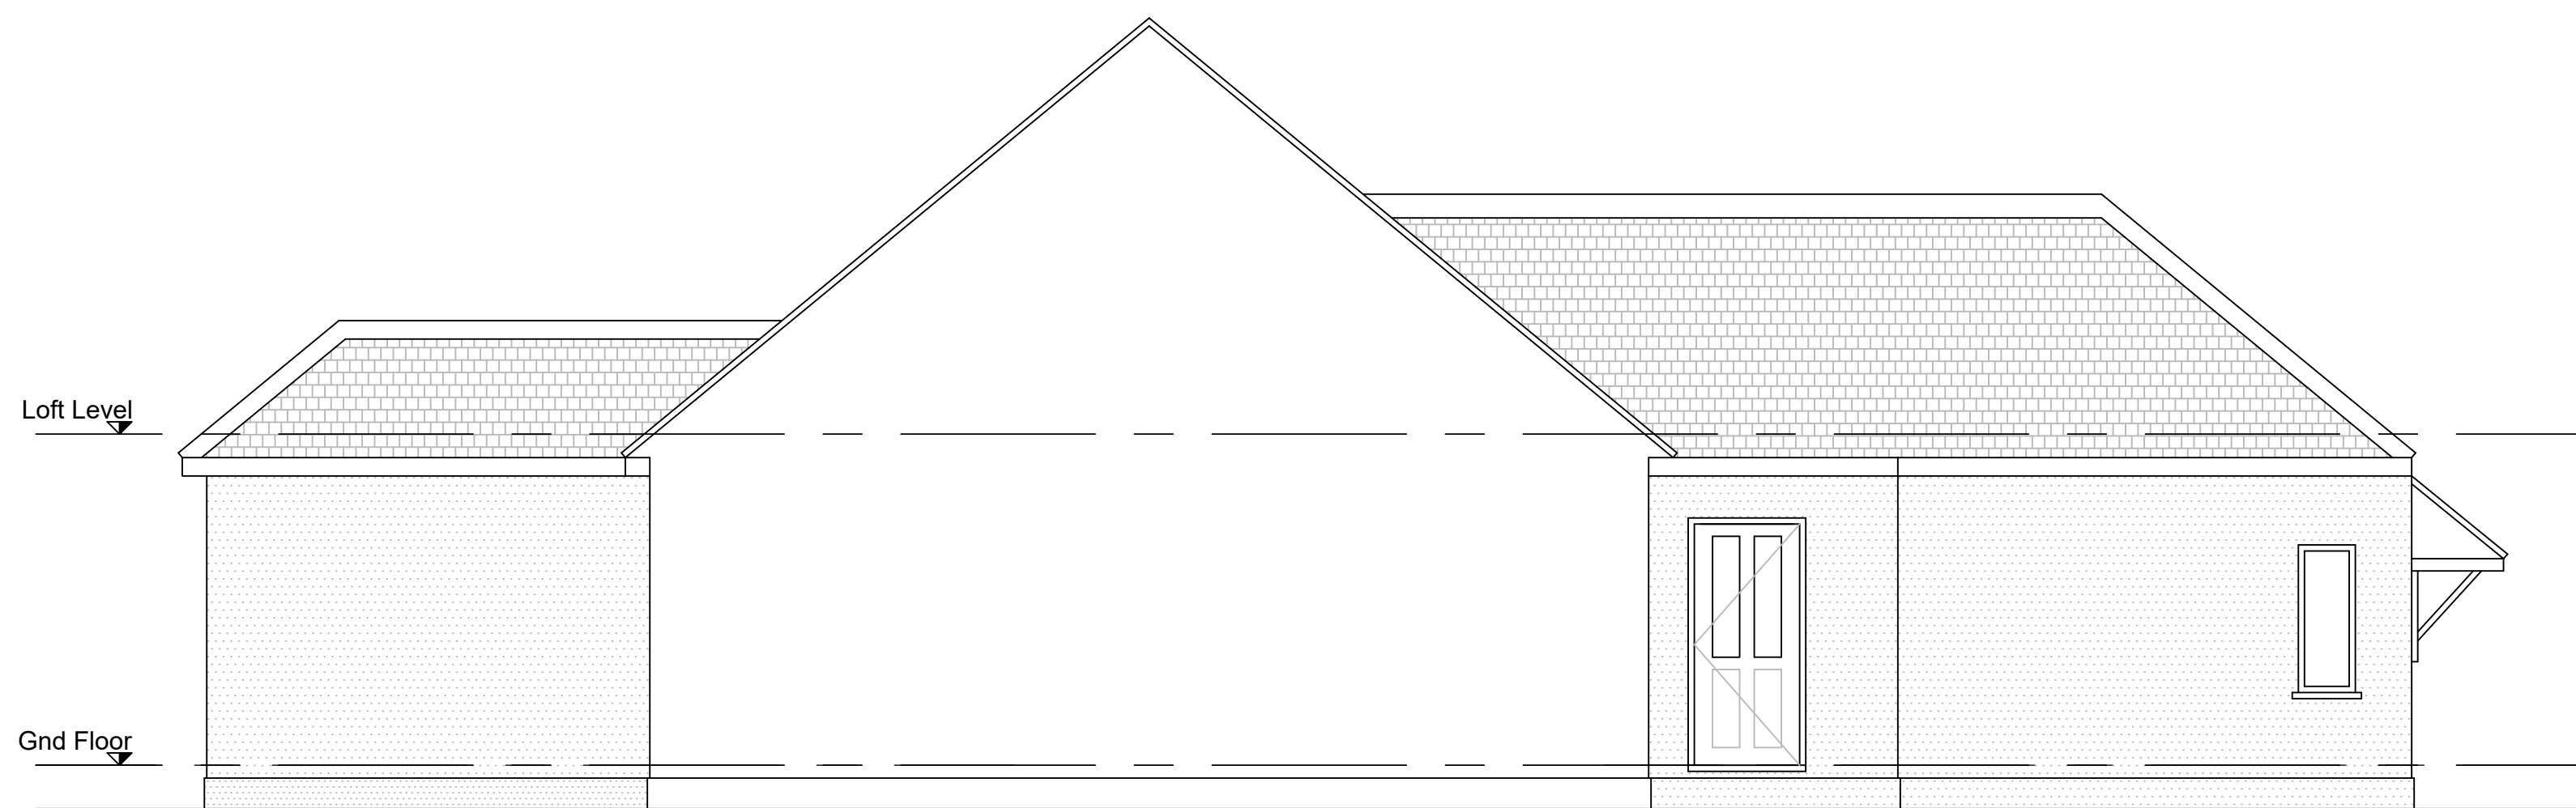

4 SIDE ELEVATION
Scale: 1:50

 

DRAWING NOTE:
This drawing is issued for design intent purposes only. Any dimensions taken from this drawing should be cross checked onsite and approved prior to any construction work. Any discrepancies between this drawing and site conditions should be brought to the attention of the supervising architect and project manager immediately.

LEGEND:



PURPOSE OF ISSUE:
PLANNING

rev	description	date
-	-	-

project
2a PARKFIELD ROAD, ICKENHAM UB10 8LN

title
EXISTING ELEVATIONS

client
Mr & Mrs Knell

scale	date
1 50 18 06 22	

dwg. no.	revision
1501 A1 SU02	-