

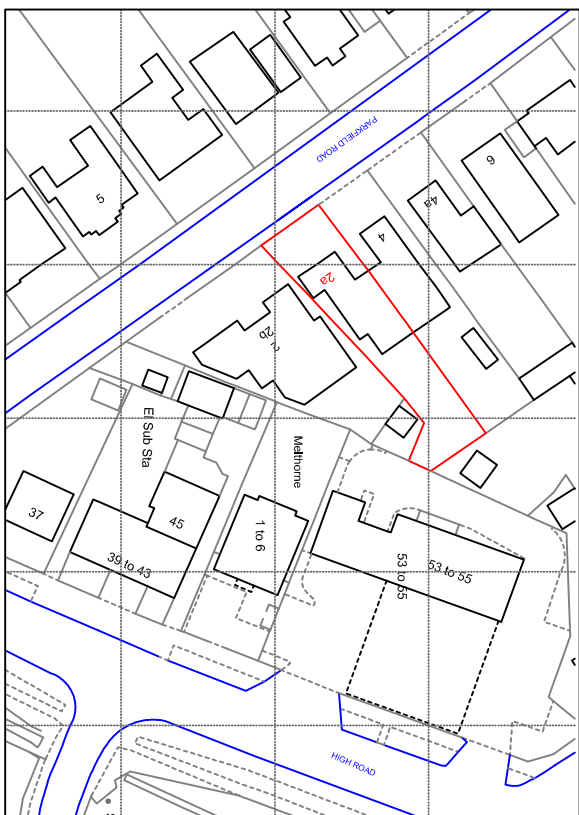


SITE PLAN - 1:1250

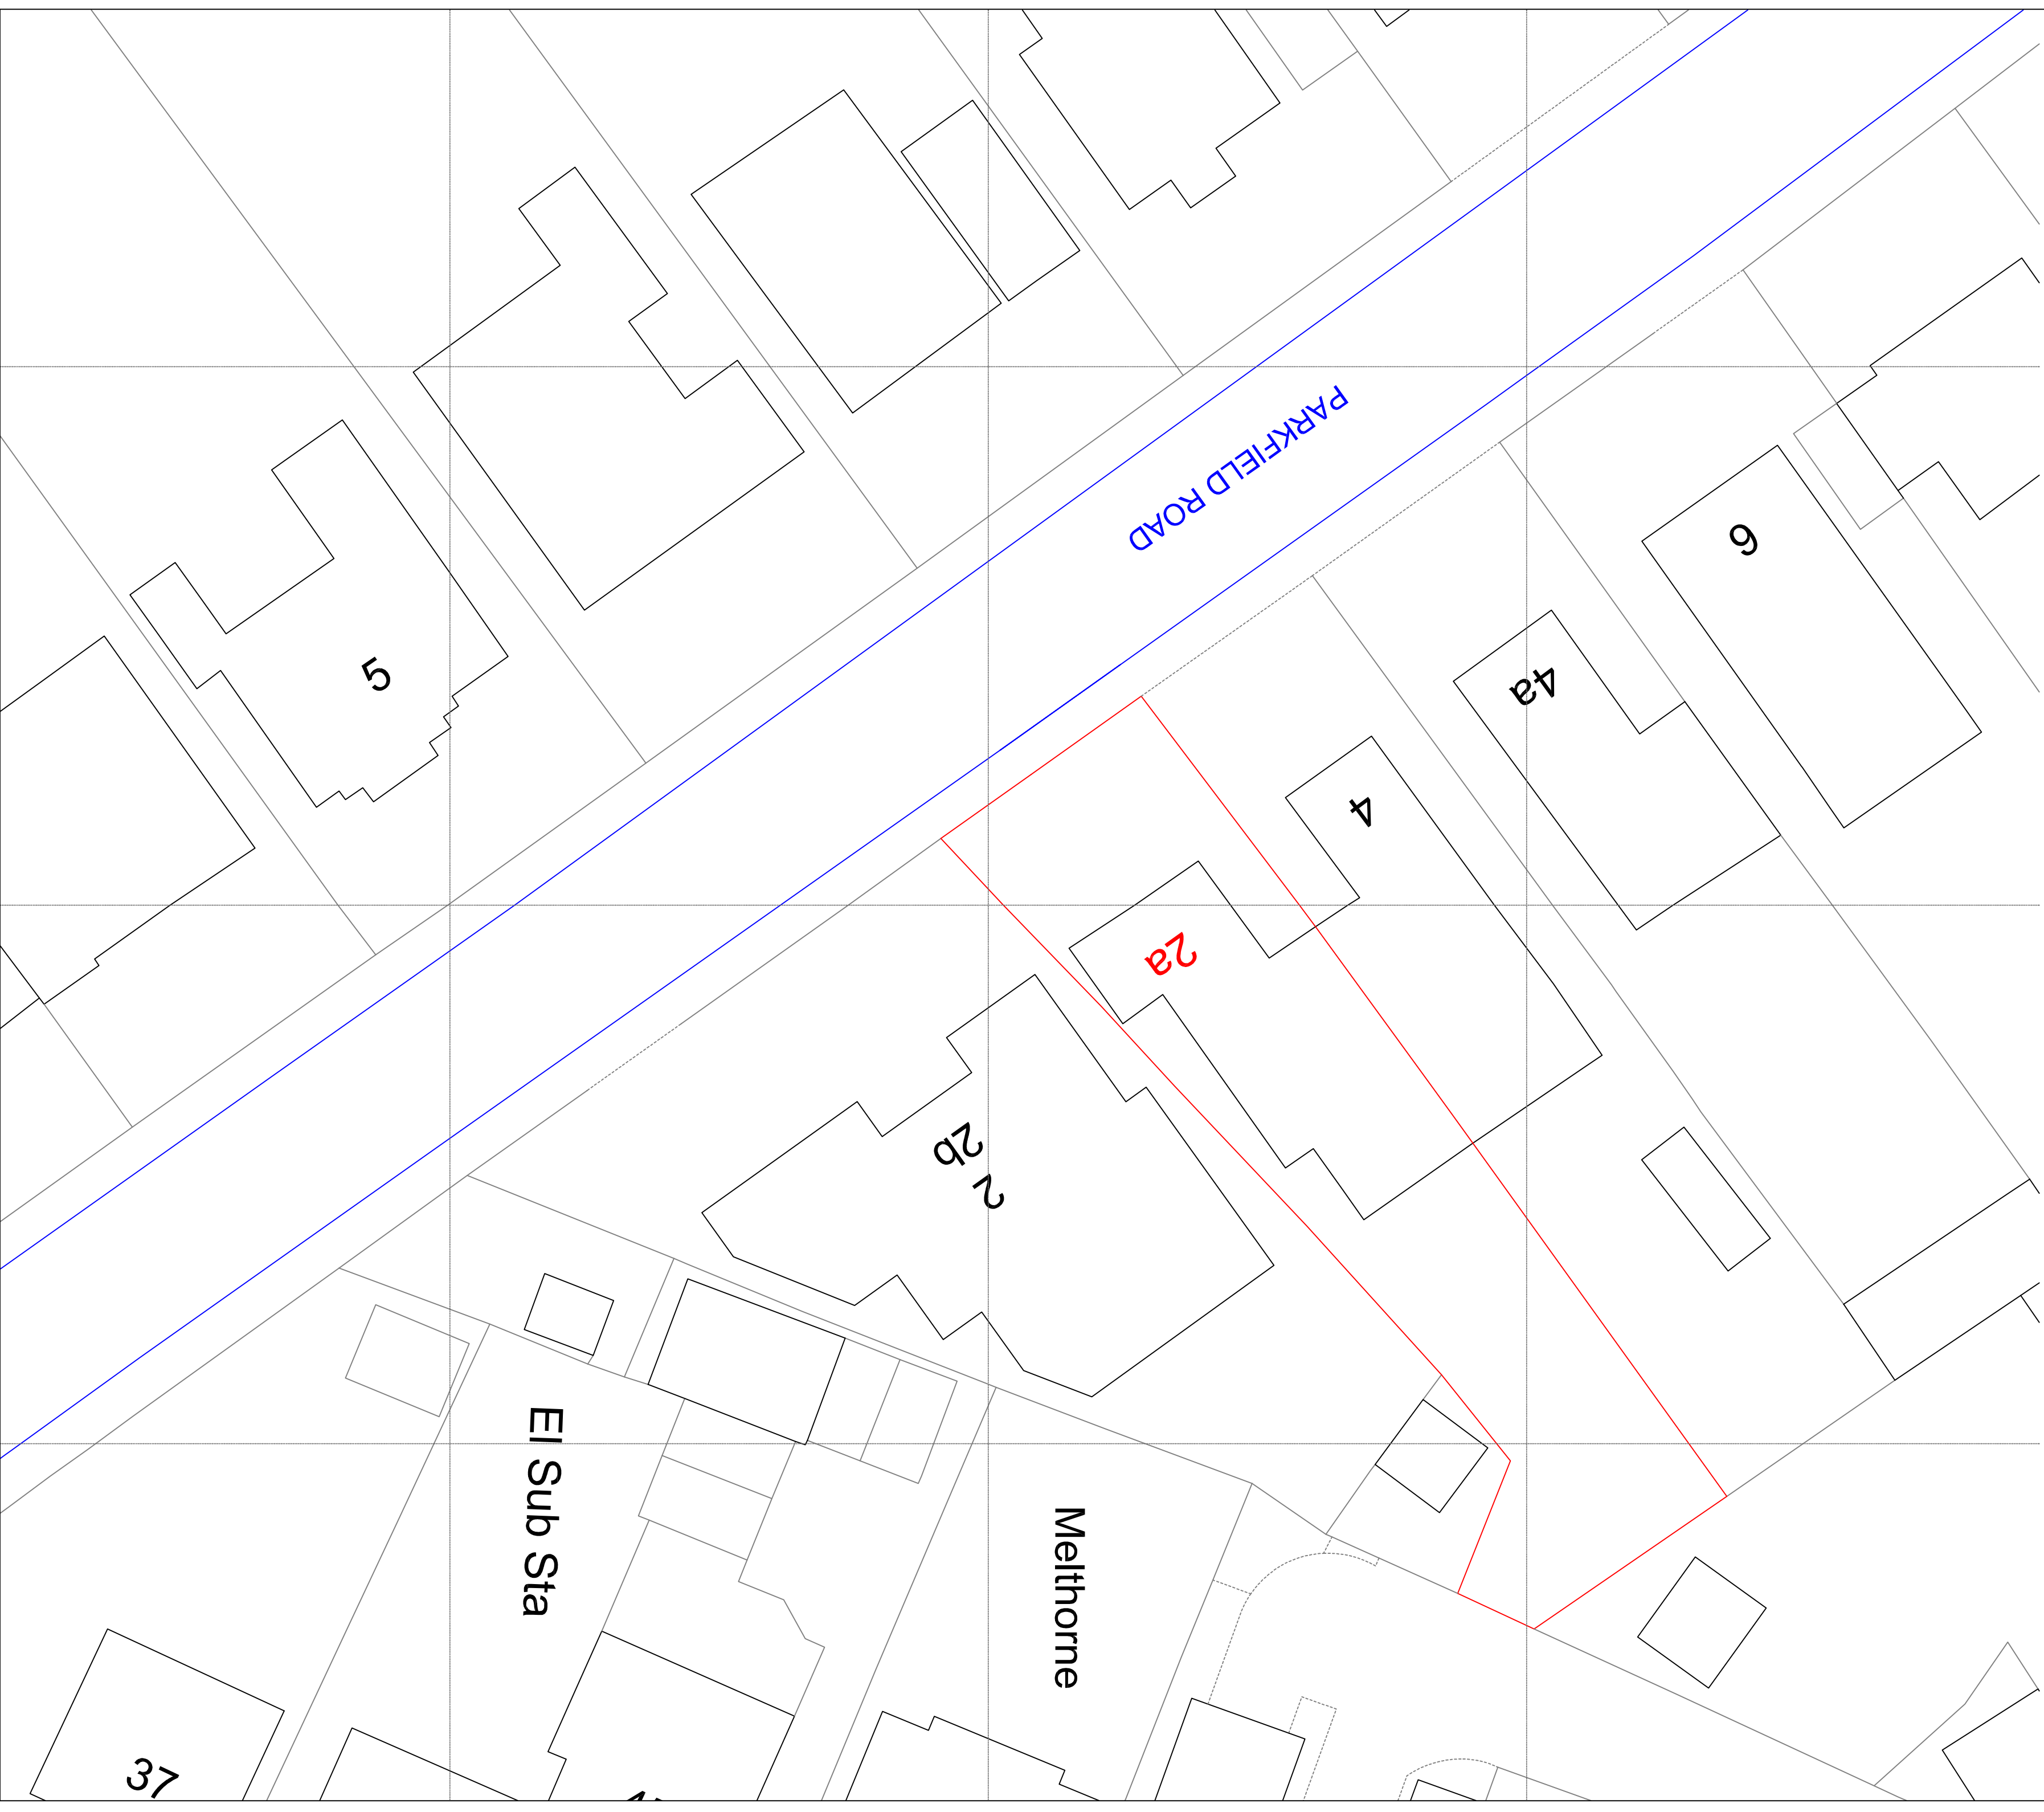

BLOCK PLAN
1:200

 

DRAWING NOTE:

This drawing is issued for design intent purposes only. Any dimensions taken from this drawing should be cross checked onsite and approved prior to any construction works. Any discrepancies between this drawing and site conditions should be brought to the attention of the supervising architect and project manager immediately.

LEGEND:

T: 01895 913883 M: 07940 730952 E: rossnudgey@ad.com			
rev	description	date	
-		-	
project			
2a PARKFIELD ROAD, ICKENHAM UB10 8LN			
title			
SITE PLAN AND BLOCK PLAN			
client			
Mr. & Mrs Knell			
scale		date	
AS	SHOWN	02	09 22
drawing no.		revision	
1501	A1	SU03	-