
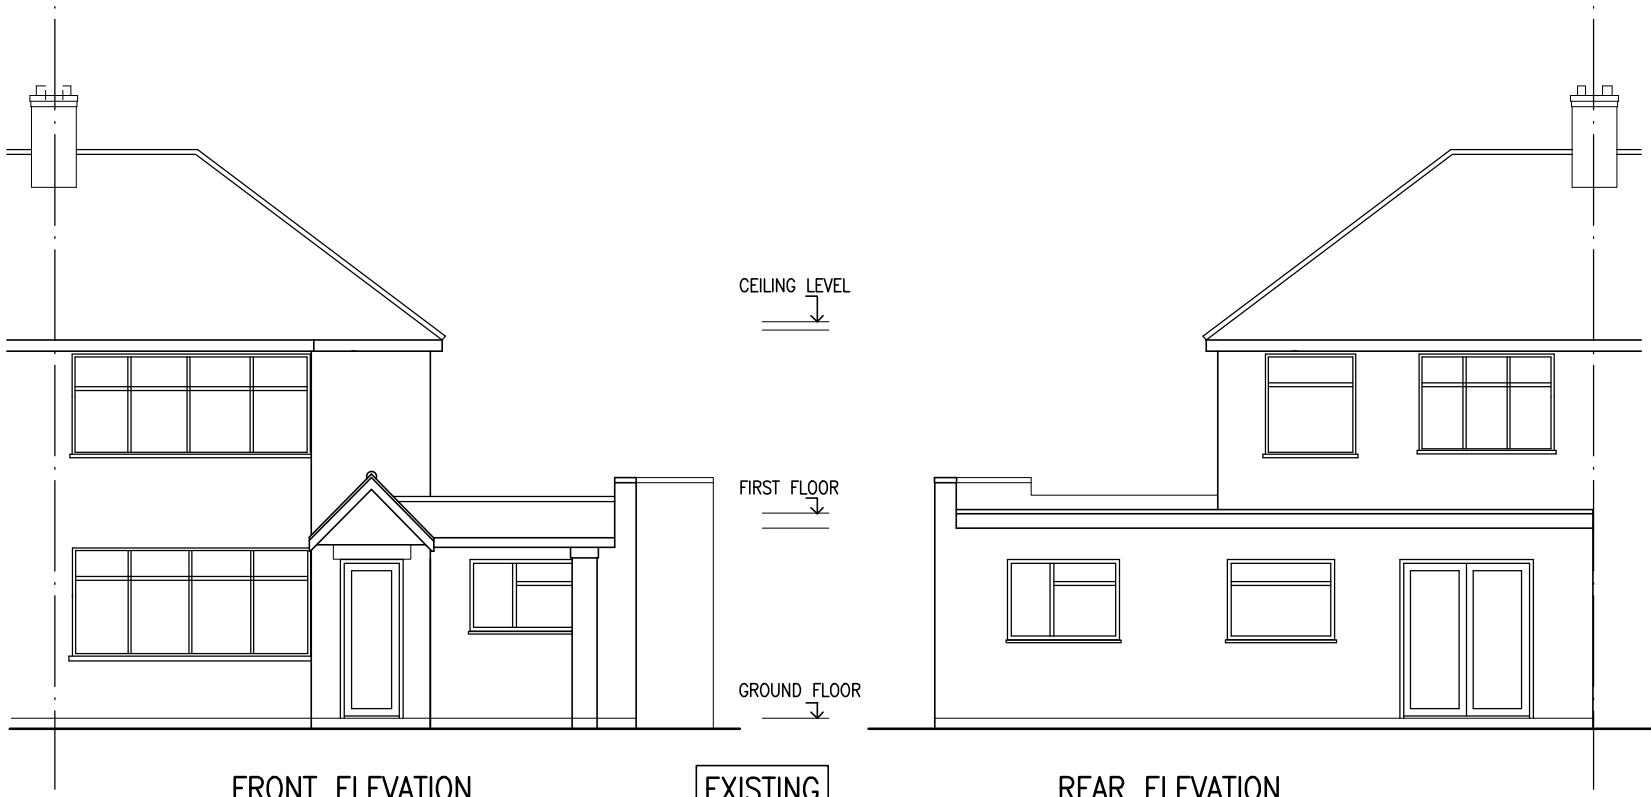



SCALE BAR

 

FRONT ELEVATION

EXISTING

REAR ELEVATION

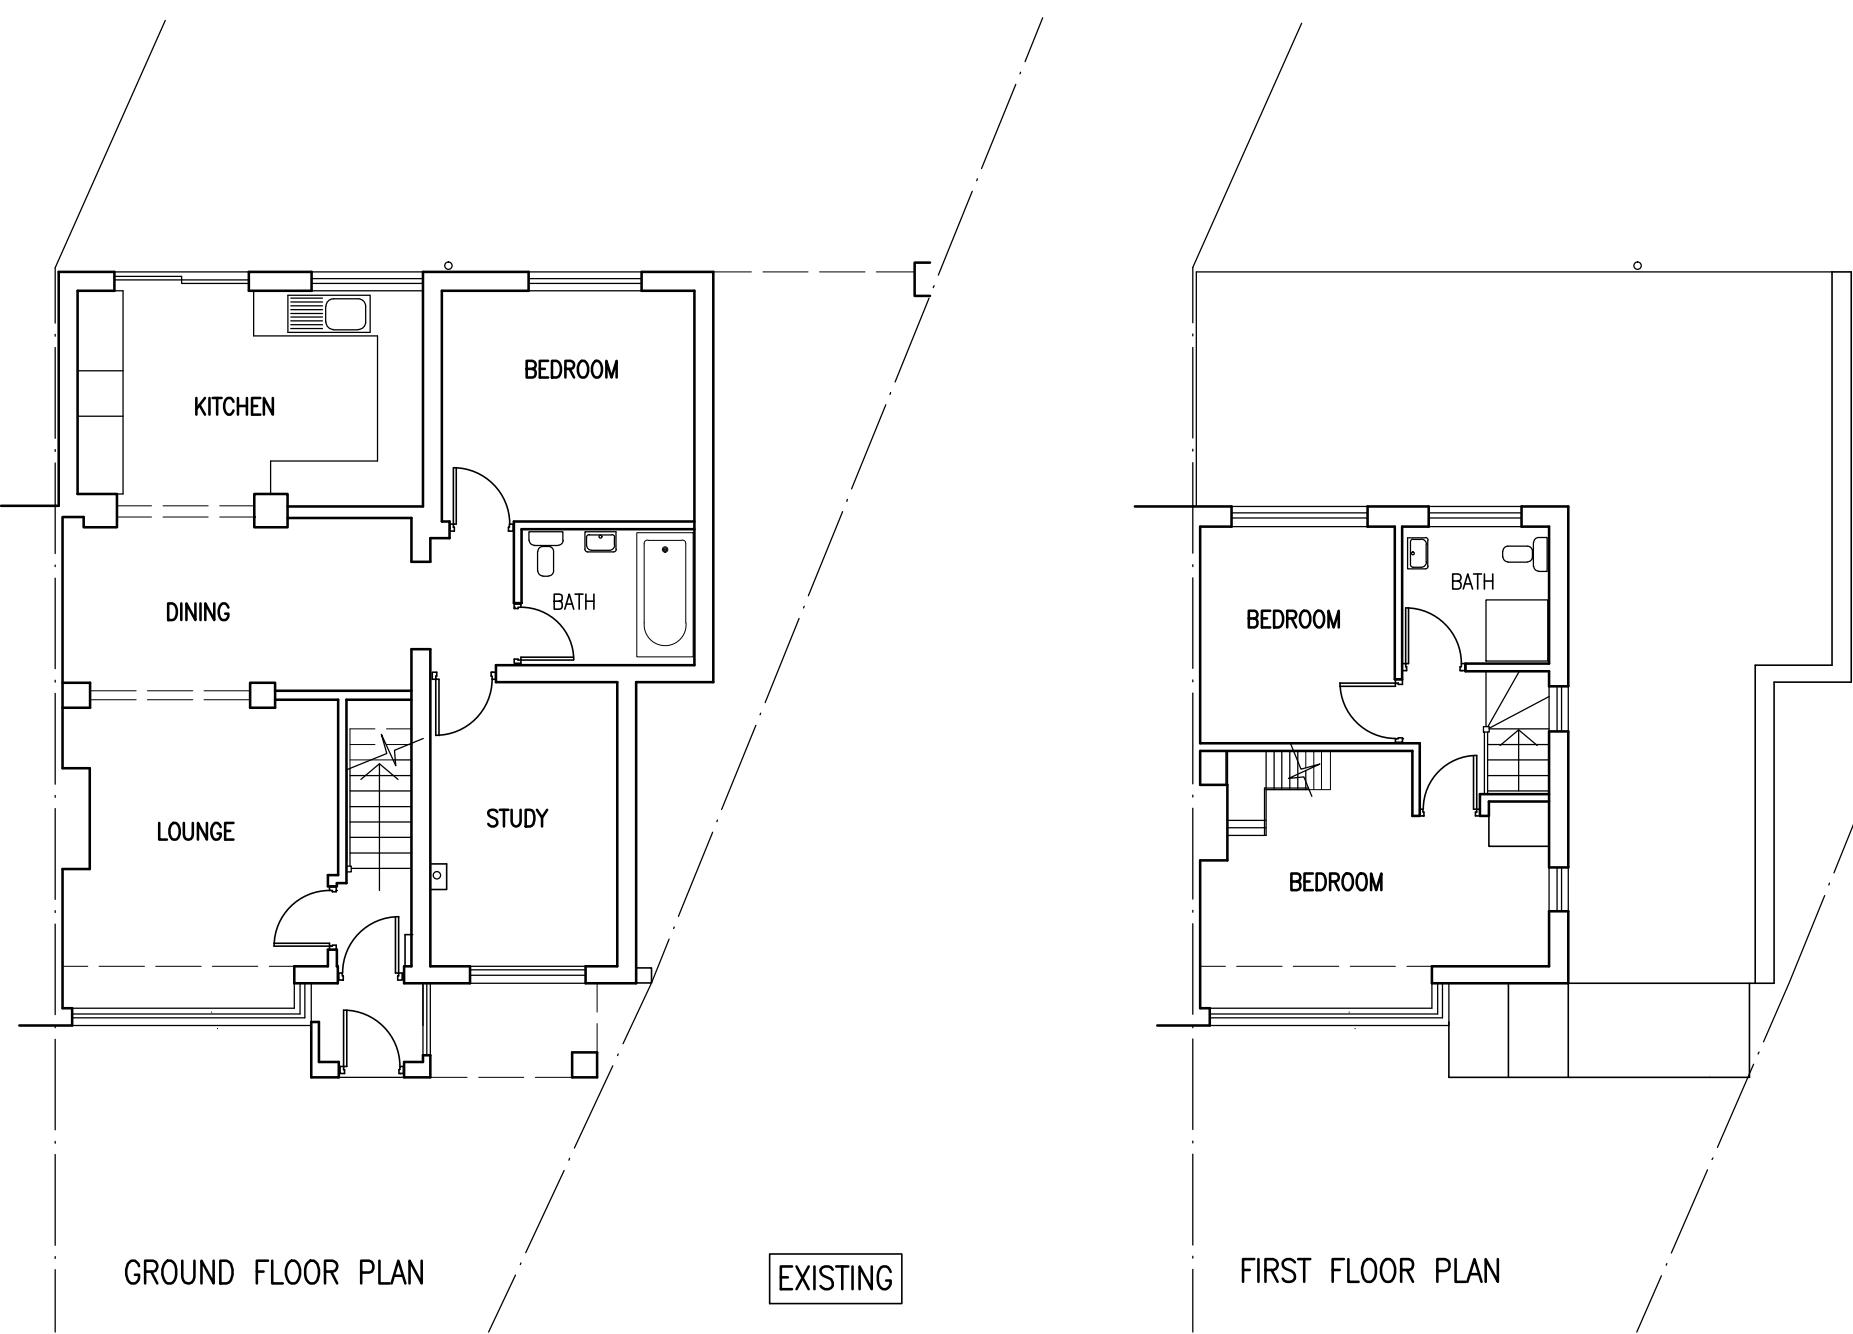

GROUND FLOOR PLAN

EXISTING

FIRST FLOOR PLAN

Project

PROPOSED PART SIDE GROUND FLOOR EXTENSION &  
FIRST FLOOR SIDE EXTENSION  
AT 14 FLORISTON AVENUE UXBRIDGE UB10 9DZ

Drawing

PLANS, ELEVATIONS

Scale  
1/100 @ A3

Date SEPT. 2022  
Drawn

Drawing No.  
A/636/03