



SIDE ELEVATION


EXISTING

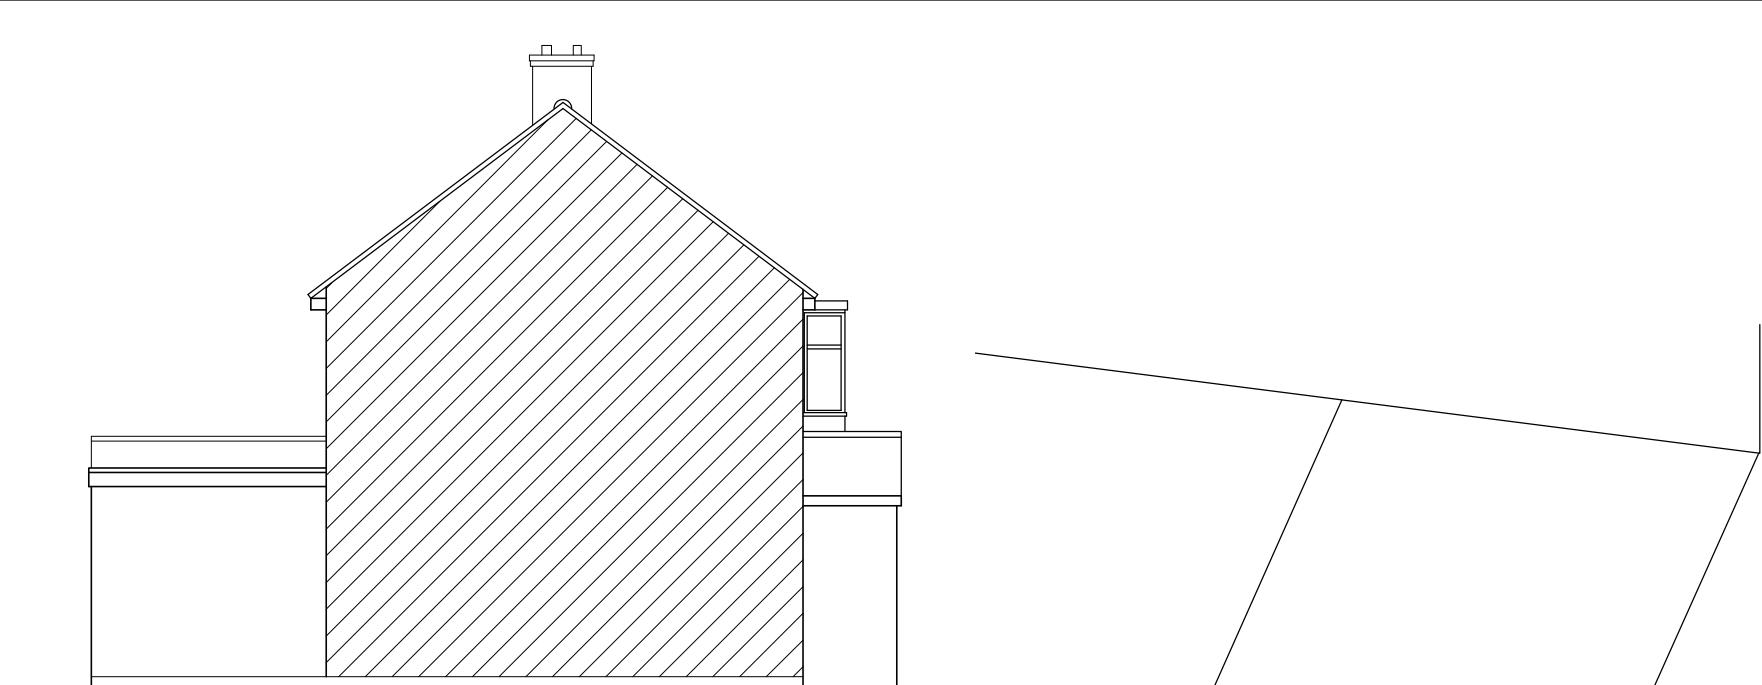


SIDE ELEVATION THROUGH PARTY WALL

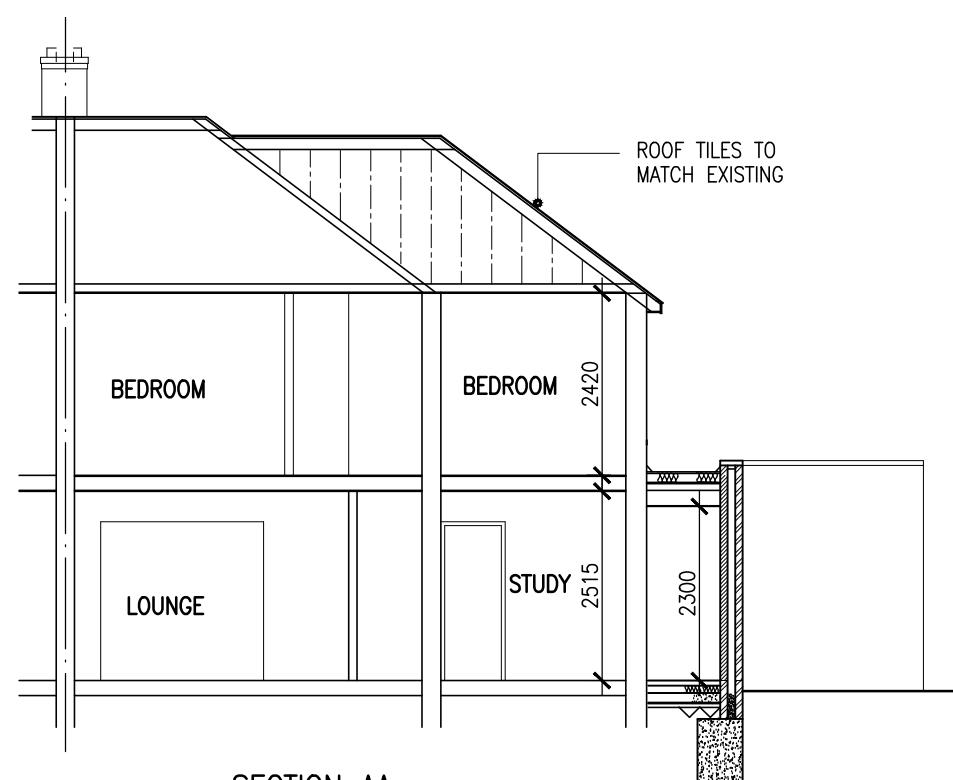

SECTION AA

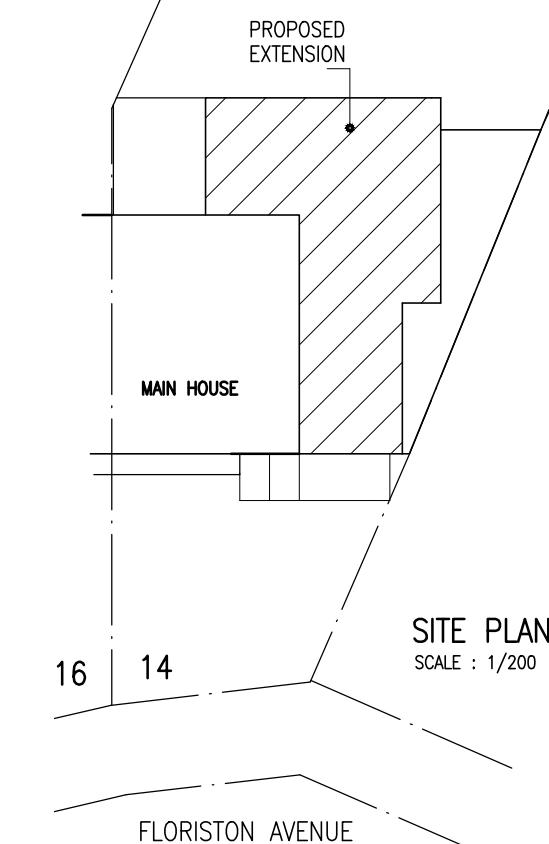

SITE PLAN
SCALE : 1/200

 

Project
PROPOSED PART SIDE GROUND FLOOR EXTENSION &
FIRST FLOOR SIDE EXTENSION
AT 14 FLORISTON AVENUE UXBRIDGE UB10 9DZ

Drawing
ELEVATIONS, SECTION, SITE PLAN

Scale
1/100,200@A3

Date
SEPT. 2022
Drawn

Drawing No.
A/636/04