

WEYMOUTH ROAD

14

54




SIGNATURE PLANS LTD.

45 STAMFORD HILL, LONDON N16 5SR

07491265532

INFO@SIGNATUREPLANS.CO.UK

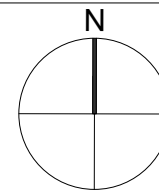

PROPERTY ADDRESS:

**54 BRADENHAM ROAD,
HAYES UB4 8LR**

PROJECT TITLE:

PROPOSED HMO PLANS

SHEET TITLE:

LOCATION AND SITE PLAN

DATE: 14 December 2022

REVISION: RV00

SCALE: 1:100 @A3





PAGE NO: 01 OF 09

SIGNATURE PLANS LTD.

45 STAMFORD HILL, LONDON N16 5SR


07491265532

INFO@SIGNATUREPLANS.CO.UK

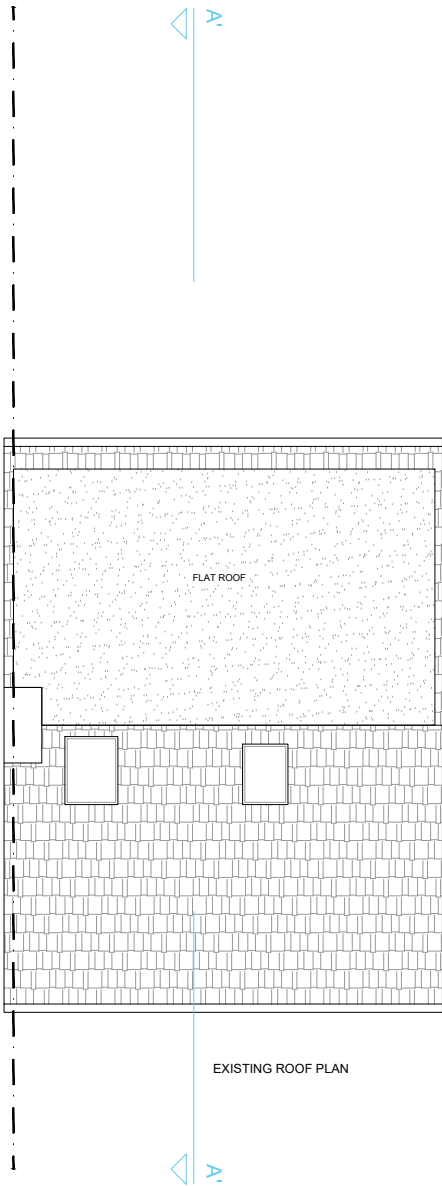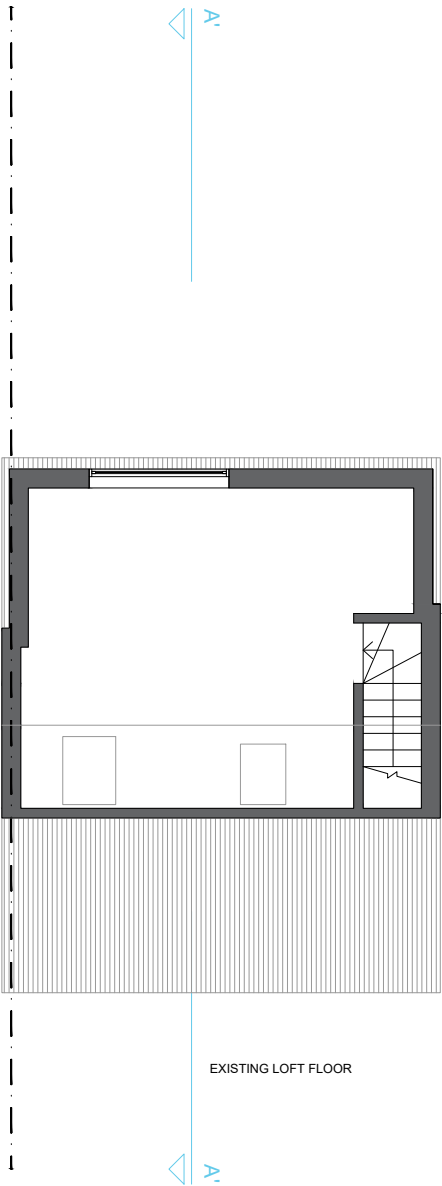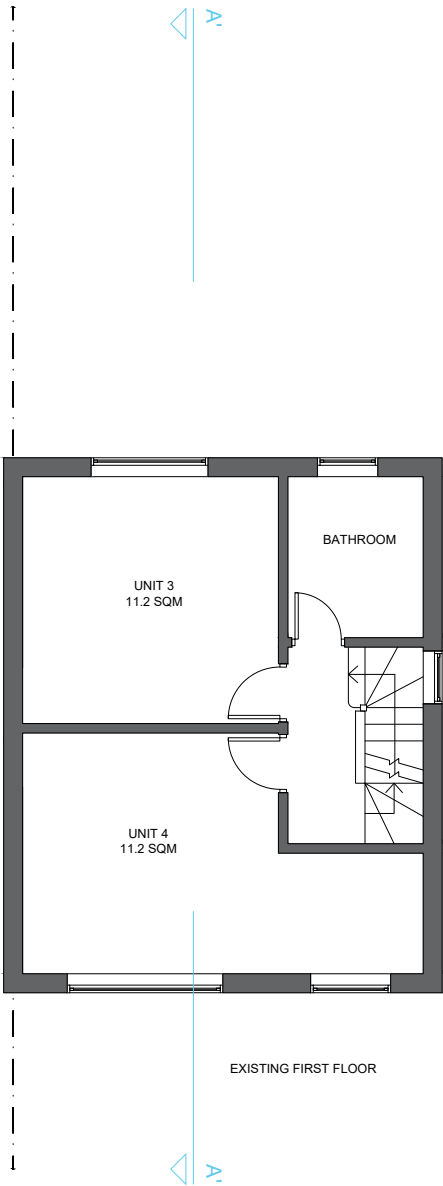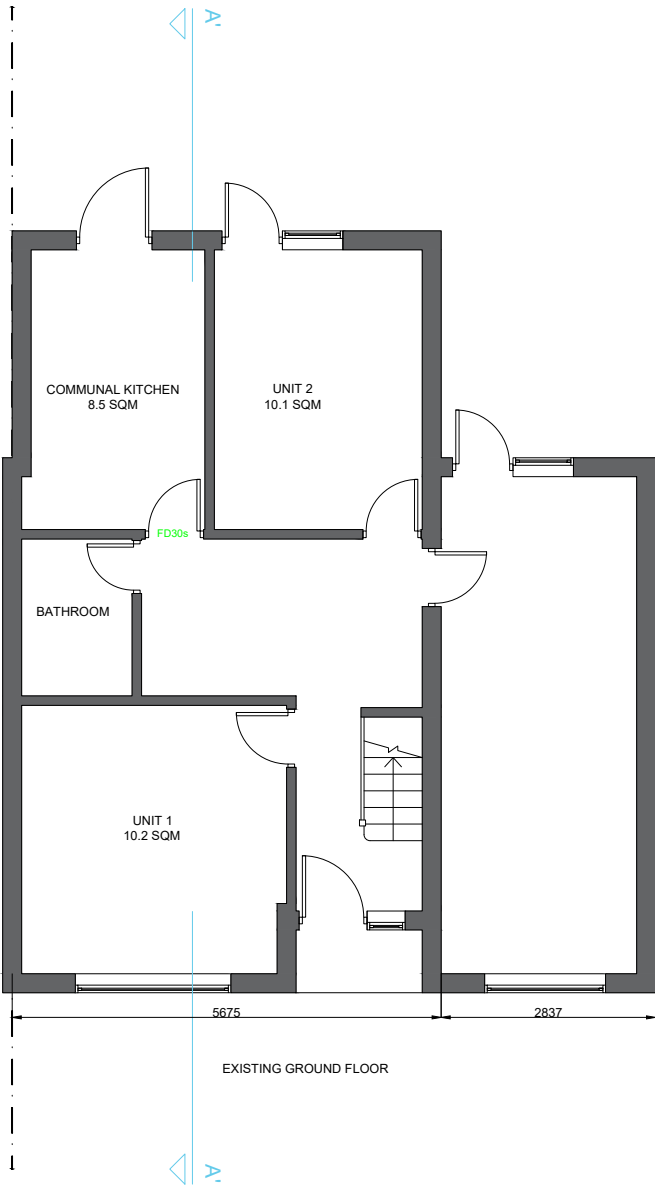

 **GROSS INTERNAL AREA (GIA)**
The footprint of the property
125.5 sqm

 **NET INTERNAL AREA (NIA)**
Excludes walls and external features
121.3 sqm

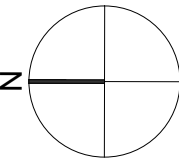

PROPERTY ADDRESS:

**54 BRADENHAM ROAD,
HAYES UB4 8LR**

PROJECT TITLE:

PROPOSED HMO PLANS

SHEET TITLE:

EXISTING FLOOR PLANS

DATE: 14 December 2022

REVISION: RV00

SCALE: 1:100 @A3

PAGE NO: 02 OF 09

SIGNATURE PLANS LTD.


45 STAMFORD HILL, LONDON N16 5SR

07491265532


INFO@SIGNATUREPLANS.CO.UK



EXISTING FRONT ELEVATION

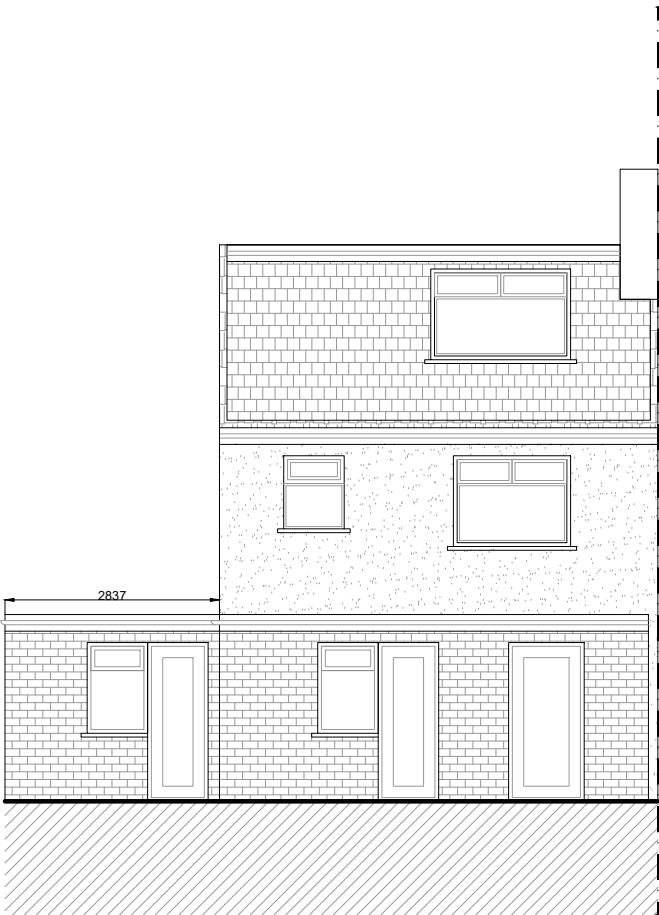

EXISTING REAR ELEVATION

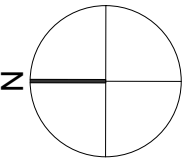

PROPERTY ADDRESS:

54 BRADENHAM ROAD,
HAYES UB4 8LR

PROJECT TITLE:

PROPOSED HMO PLANS

SHEET TITLE:

EXISTING FRONT AND REAR
ELEVATIONS

DATE: 14 December 2022

REVISION: RV00

SCALE: 1:100 @A3


PAGE NO: 03 OF 09

SIGNATURE PLANS LTD.


45 STAMFORD HILL, LONDON N16 5SR

07491265532


INFO@SIGNATUREPLANS.CO.UK

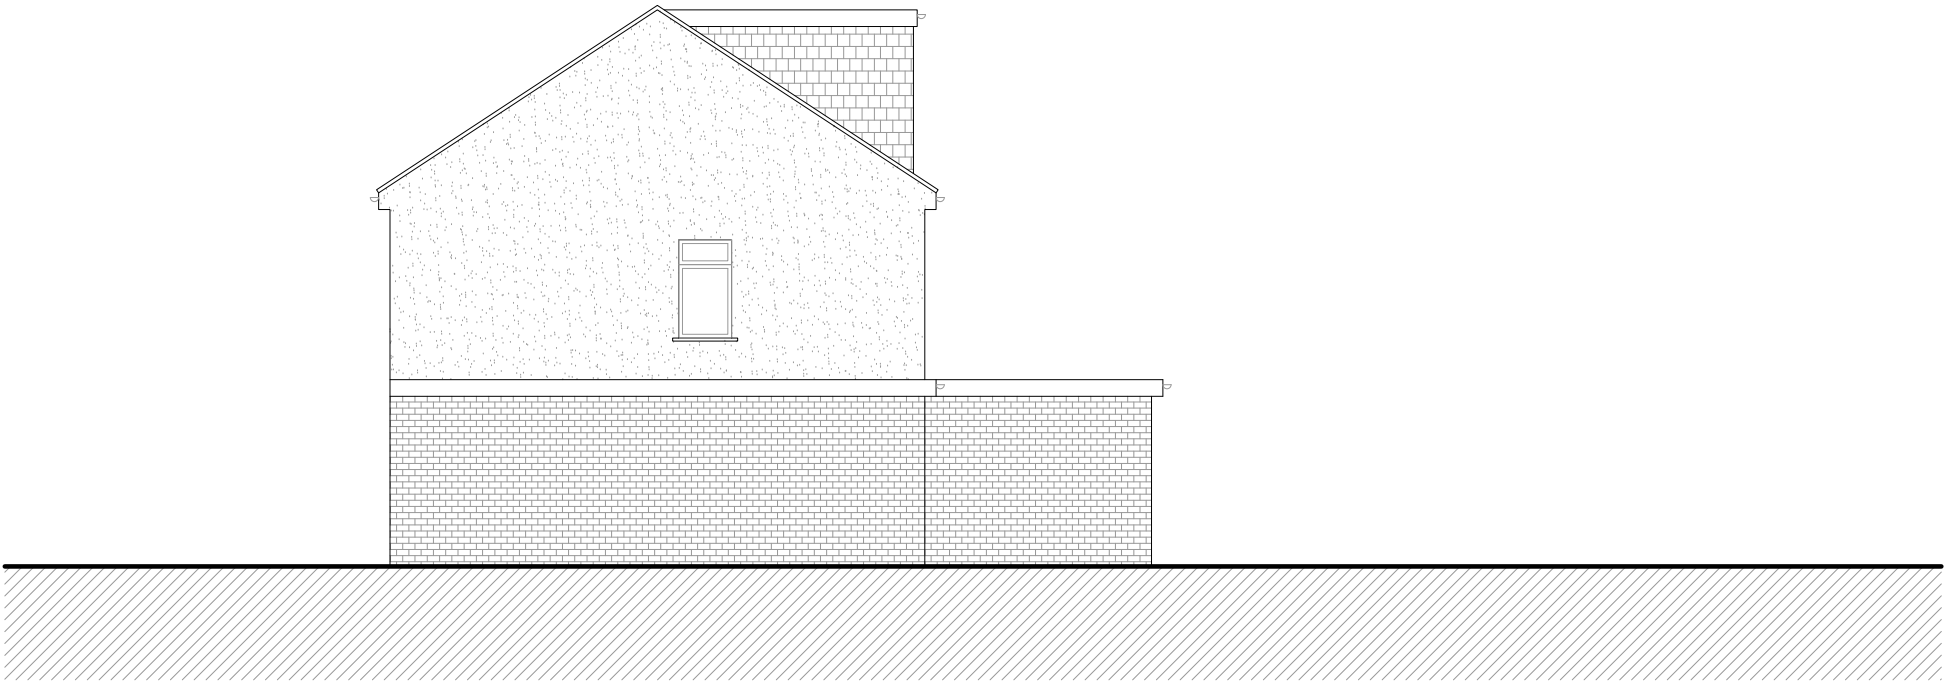

EXISTING SIDE ELEVATION

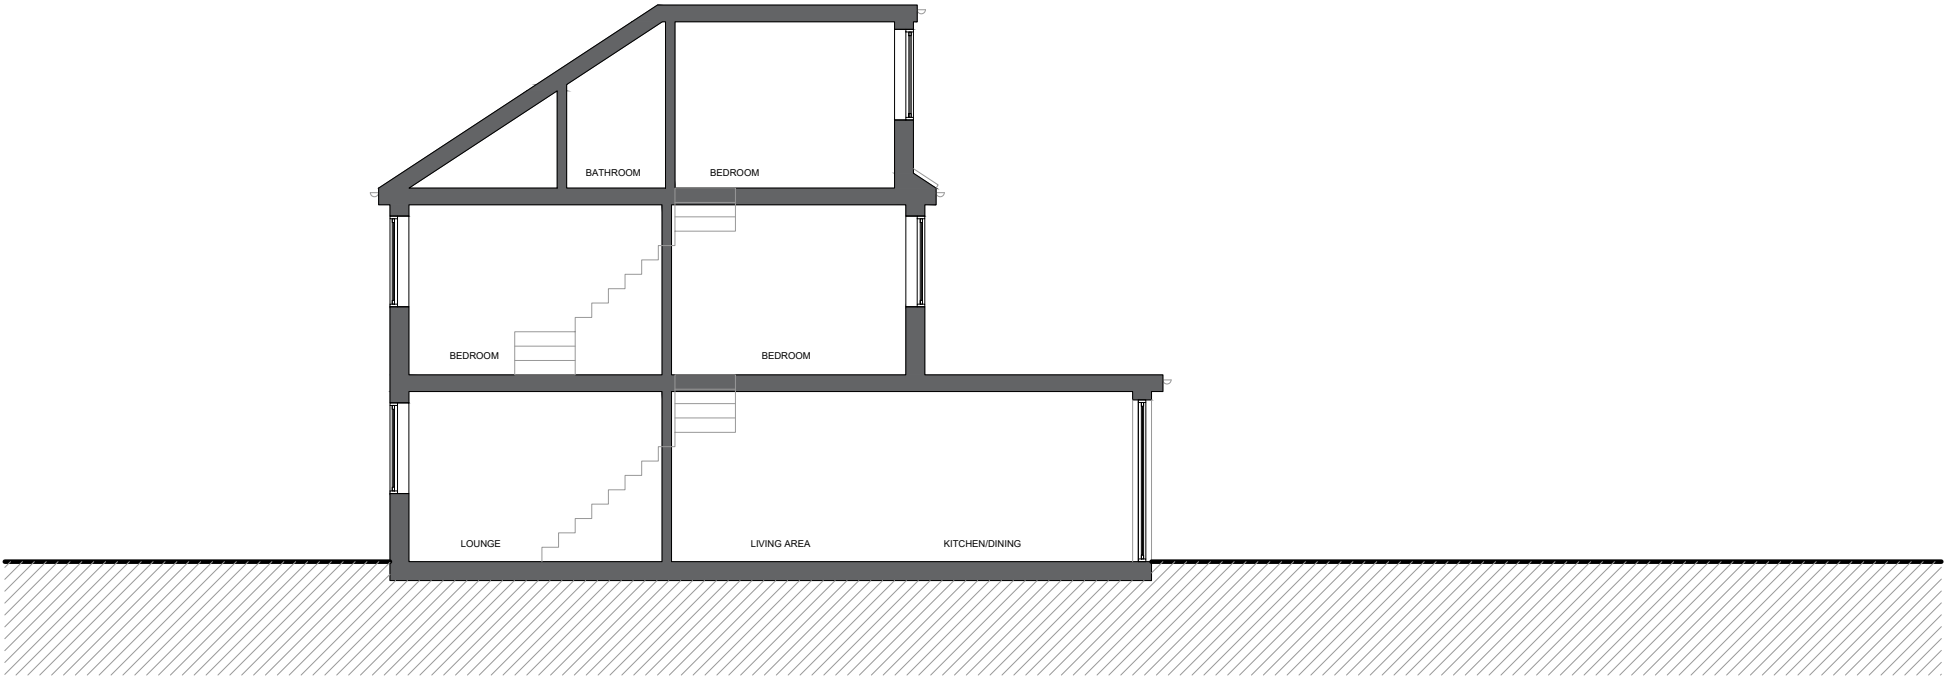

EXISTING SECTION

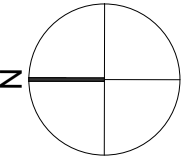

PROPERTY ADDRESS:

54 BRADENHAM ROAD,
HAYES UB4 8LR

PROJECT TITLE:

PROPOSED HMO PLANS

SHEET TITLE:

EXISTING SIDE ELEVATION
AND SECTION

DATE: 14 December 2022

REVISION: RV00

SCALE: 1:100 @A3

PAGE NO: 04 OF 09