






Existing Ground Floor Plan

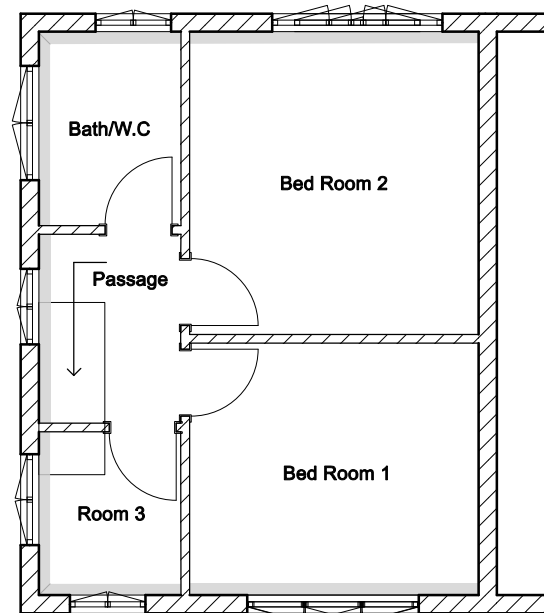



Existing First Floor Plan

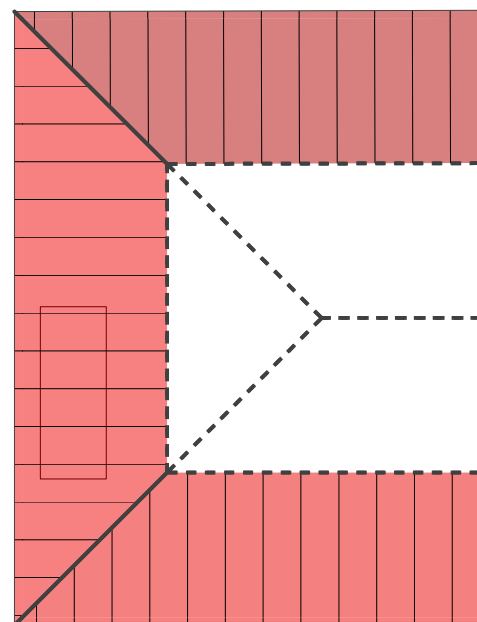

0 1 2 3 4 5 6 7 8 9 10  
SCALE 1:100  
In Meters

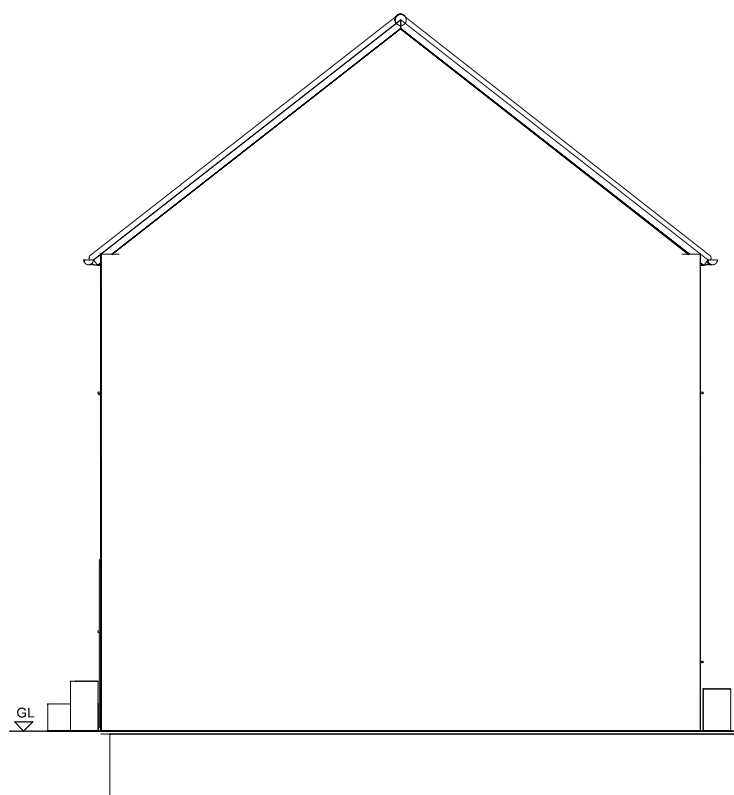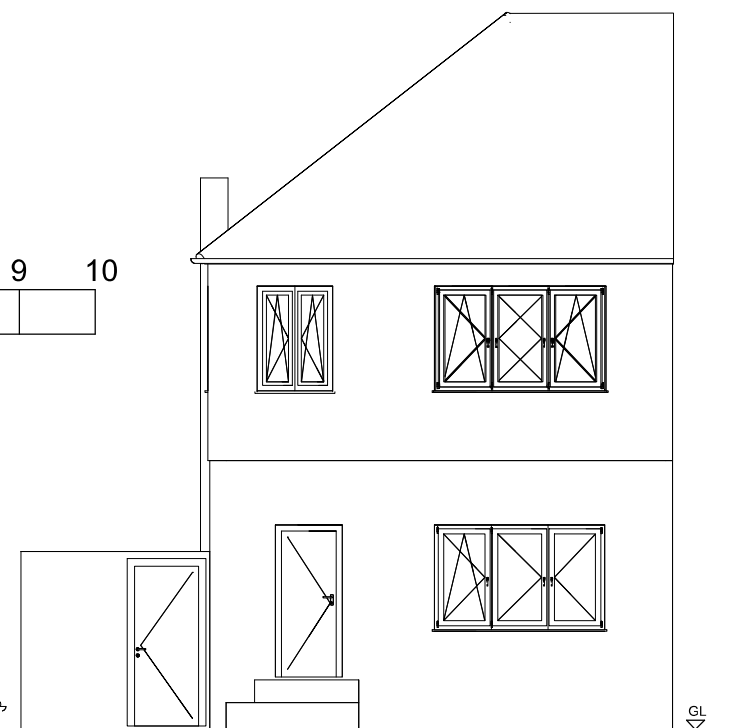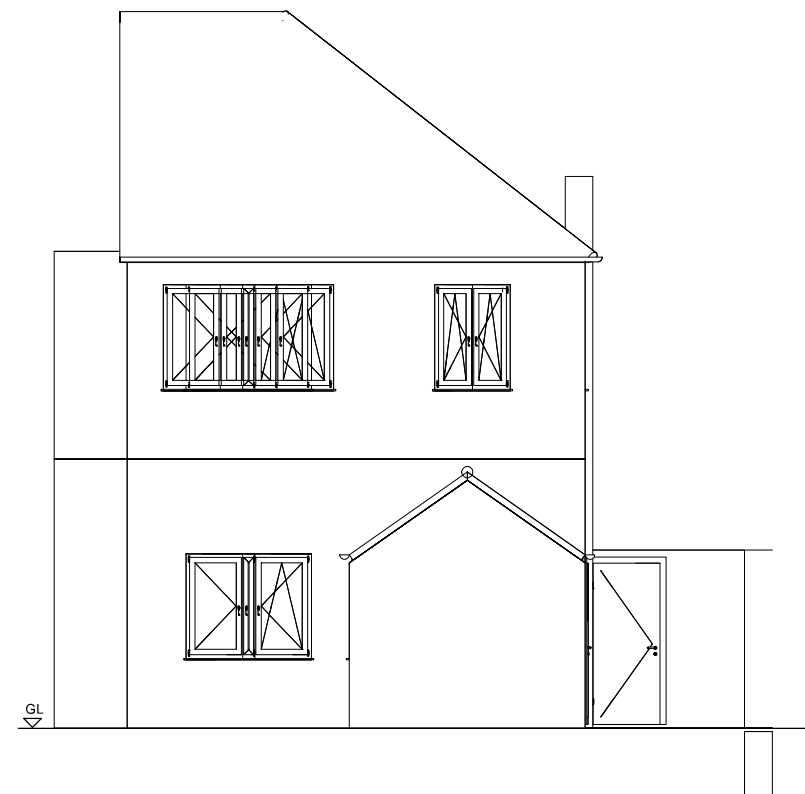

Existing Side Elevation

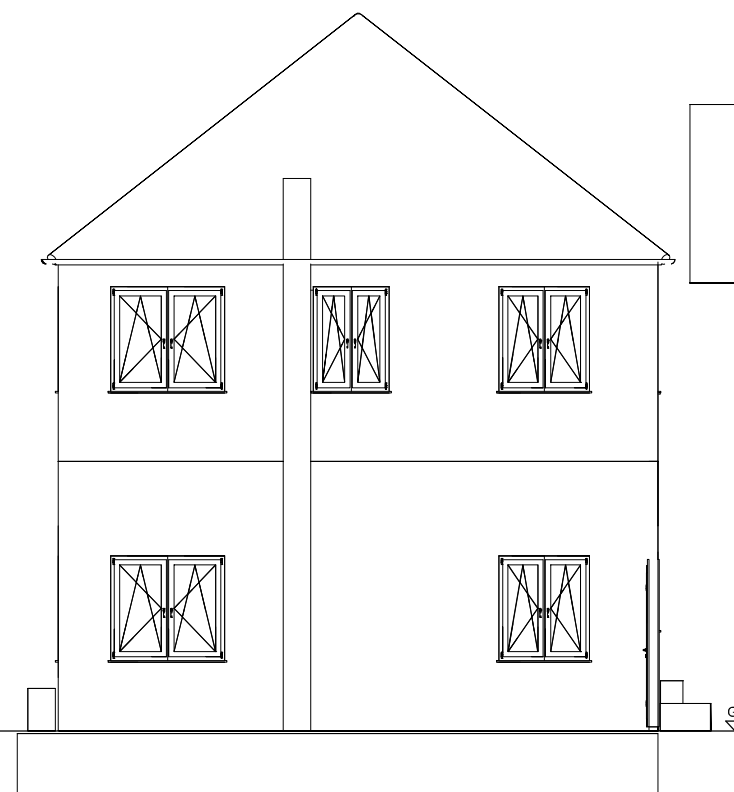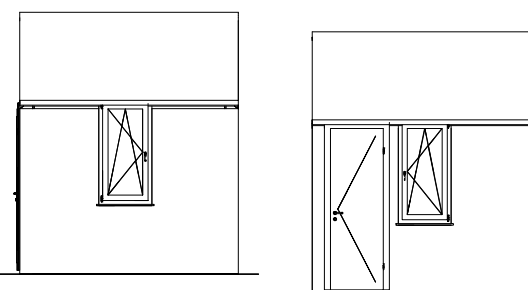

Existing Side Elevation

Drawing title:  
Existing Plans and Elevations

Client: Kevin Hardy  
Address: 13, Lincoln Road  
Northwood Hills  
HA6 1LB

Scale:  
1:100

Dwg. no. 13LR01

Date created: 12/09/22