
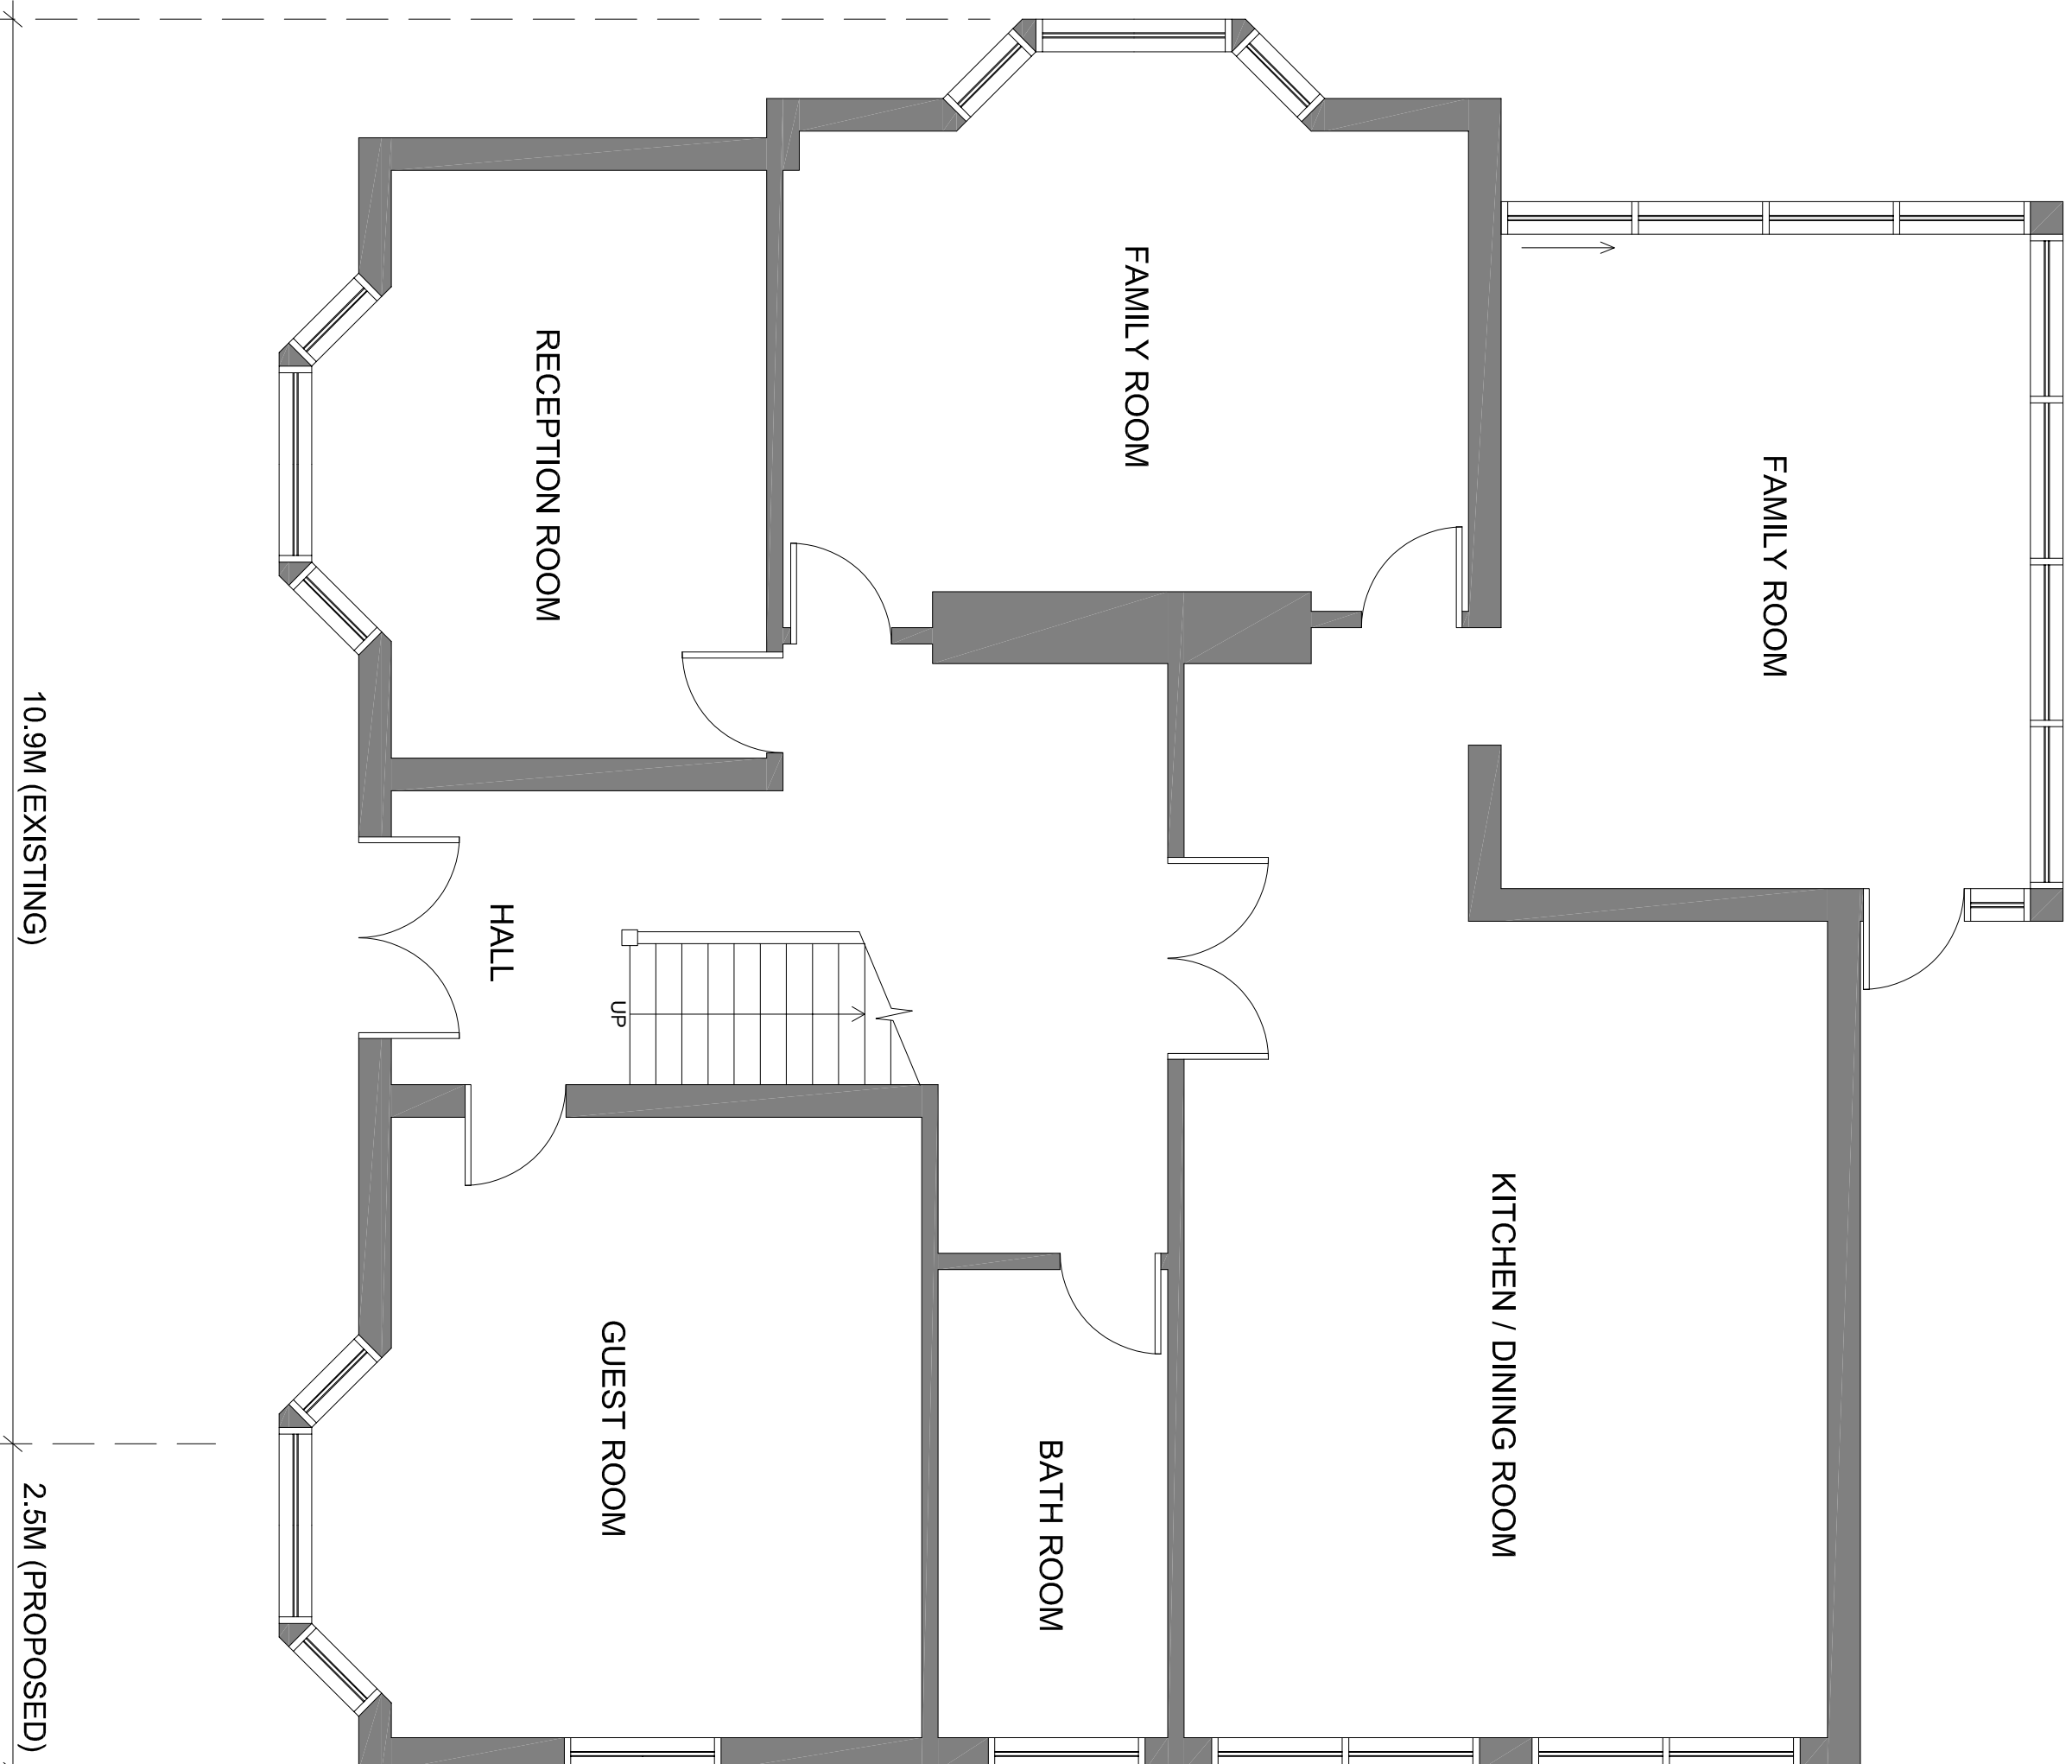
 


PROPOSED FRONT ELEVATION
SCALE 1/8"=1'-0"

 

PROPOSED GROUND FLOOR PLAN

[illegible]

100

Island Cottage, The Island, West Drayton,
UB7 0ES

TIME
EXISTING & PROPOSED PLANS & ELEVATIONS

DATE	JANUARY 2022	DRAWN SMTN
SCALE	1:50 @ A1	CHECKED

STAGE	PLANNING
DEVELOPING	

DRAWING NO.

211/P/001b