

EXISTING Block Plan

Notes

1 | Do not scale from this drawing. Use figured dimensions only. The contractor is requested to check all dimensions before the work is put in hand.

2 | Read in conjunction with all other Architect's and structural engineer's drawings.



3 | All work to comply with current Building Regulations and codes of practice.

4 | Report any discrepancies to the contract administrator before undertaking the work described in the drawings.

5 | Dimensions are approximate site dimensions and are to be verified by the


contractor on site before any fabrication / site works occur.

6 | Contractor is responsible for all temporary propping to existing structure.

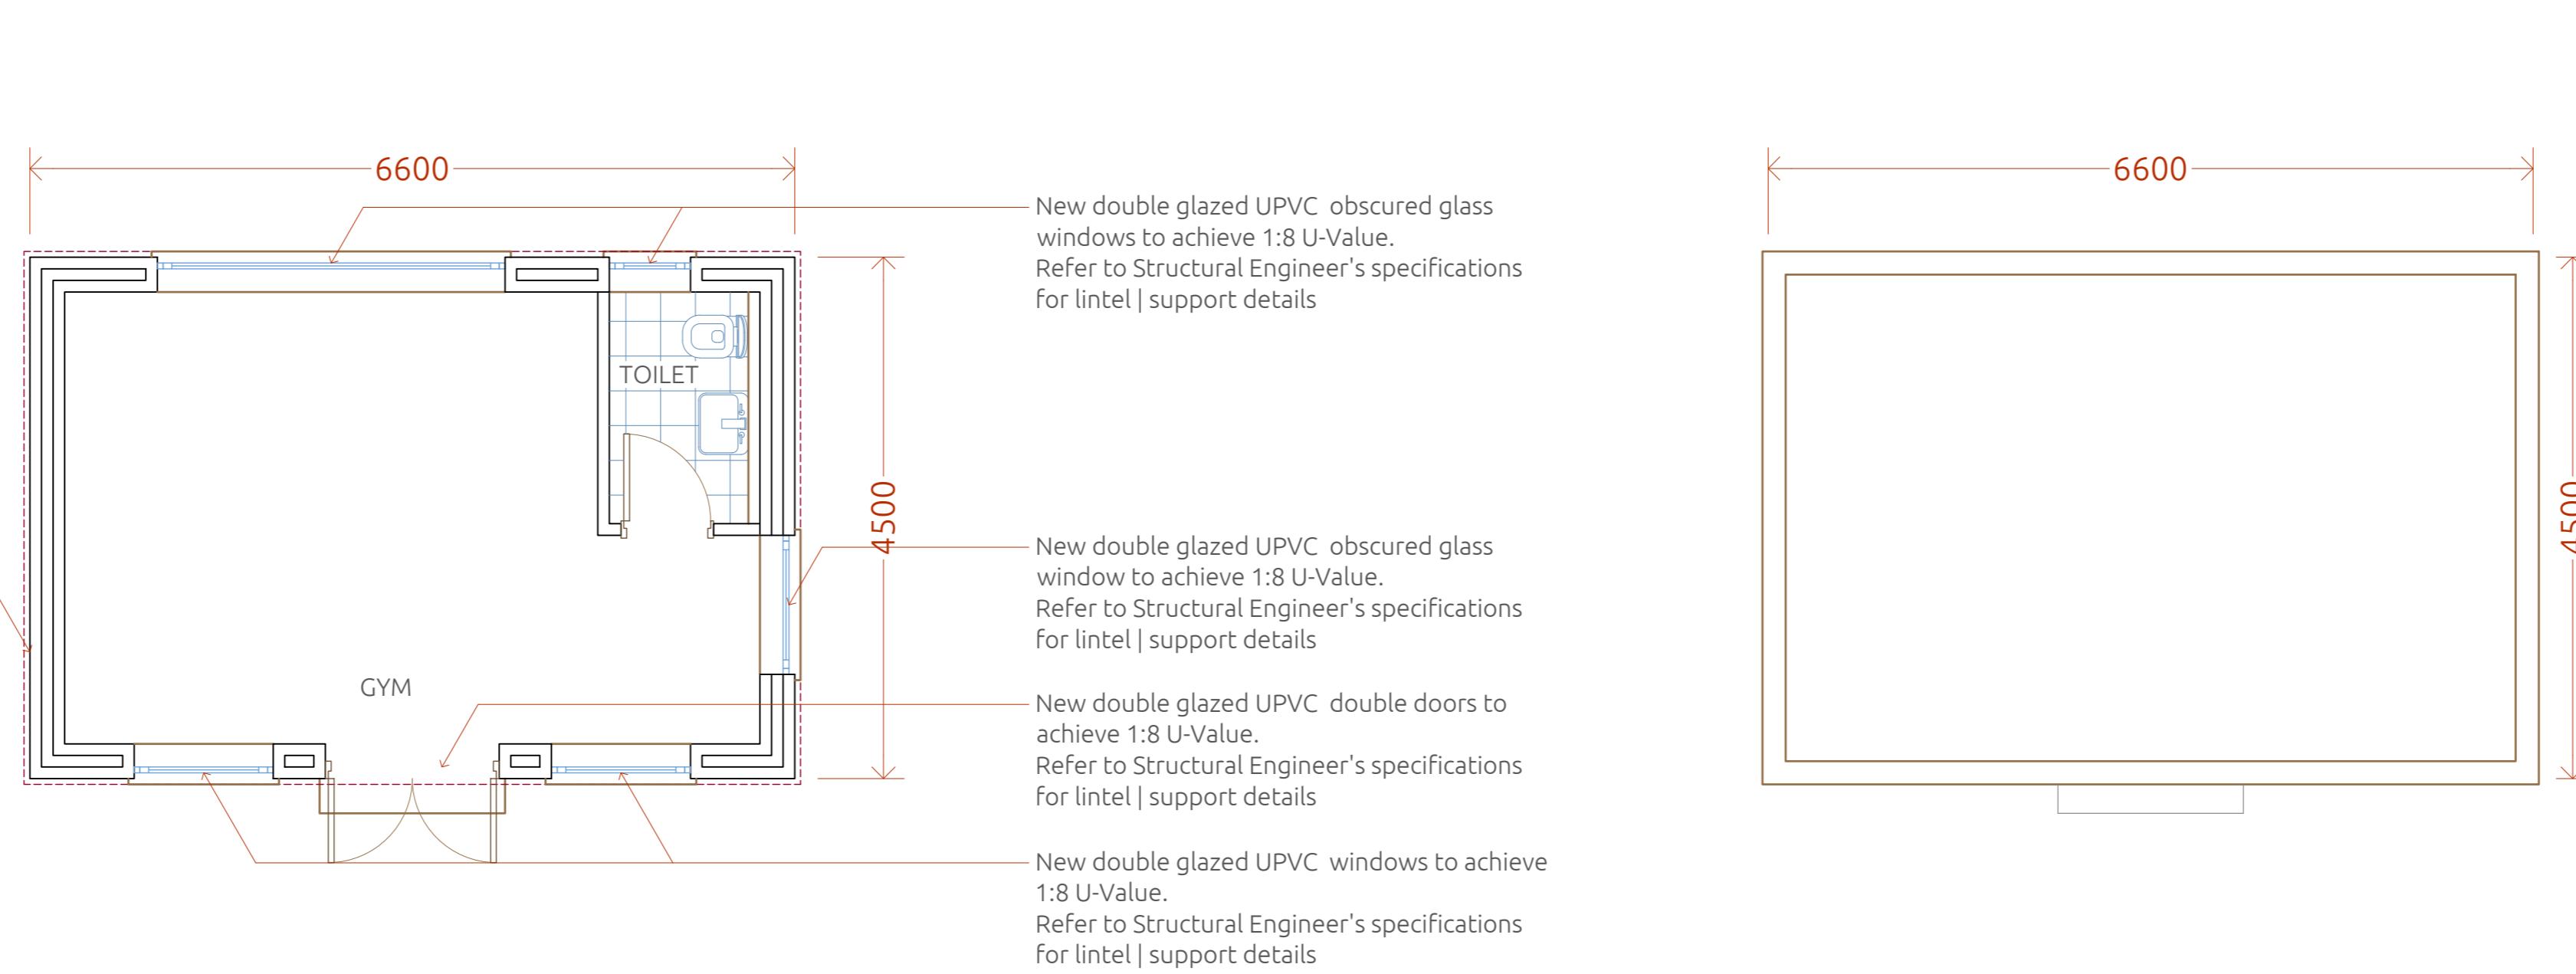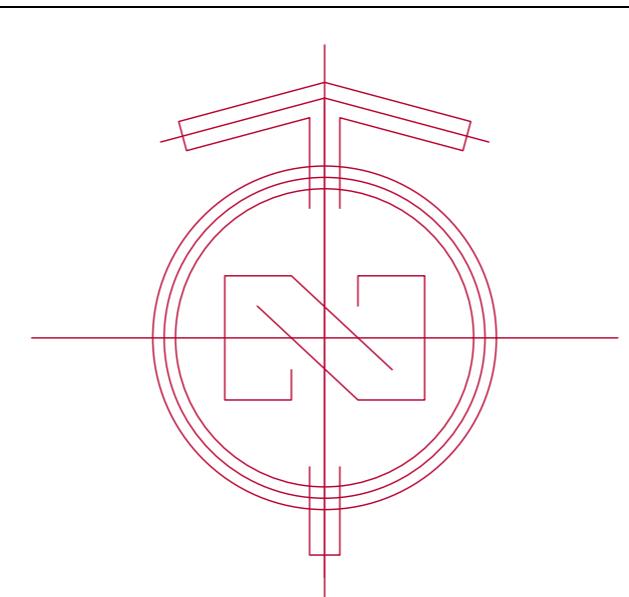


PROPOSED Outbuilding Plan

Scale: 1 | 50

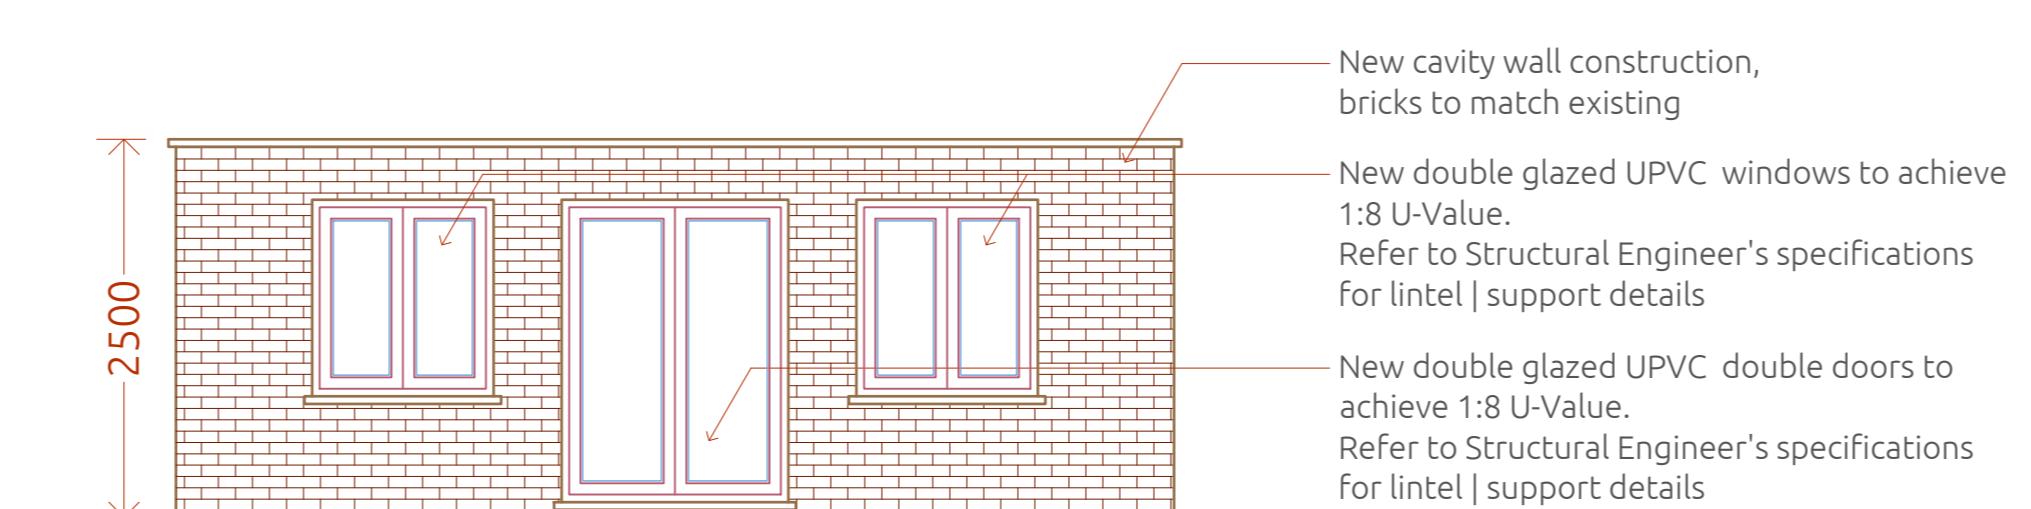


PROPOSED Outbuilding Front Elevation

Scale: 1 | 50

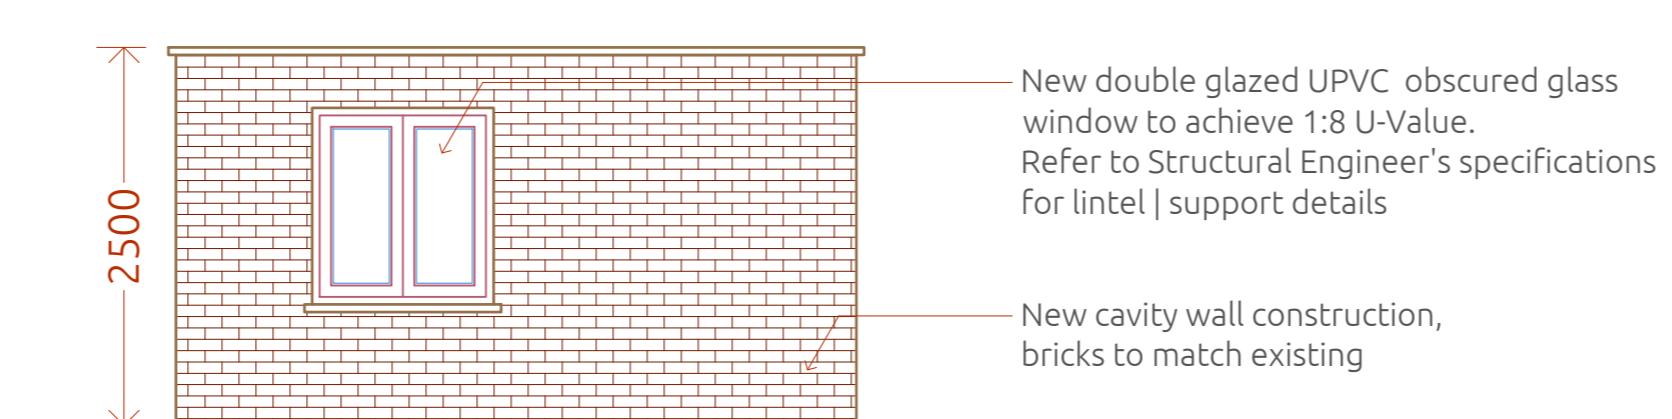


PROPOSED Outbuilding Side Elevation

Scale: 1 | 50

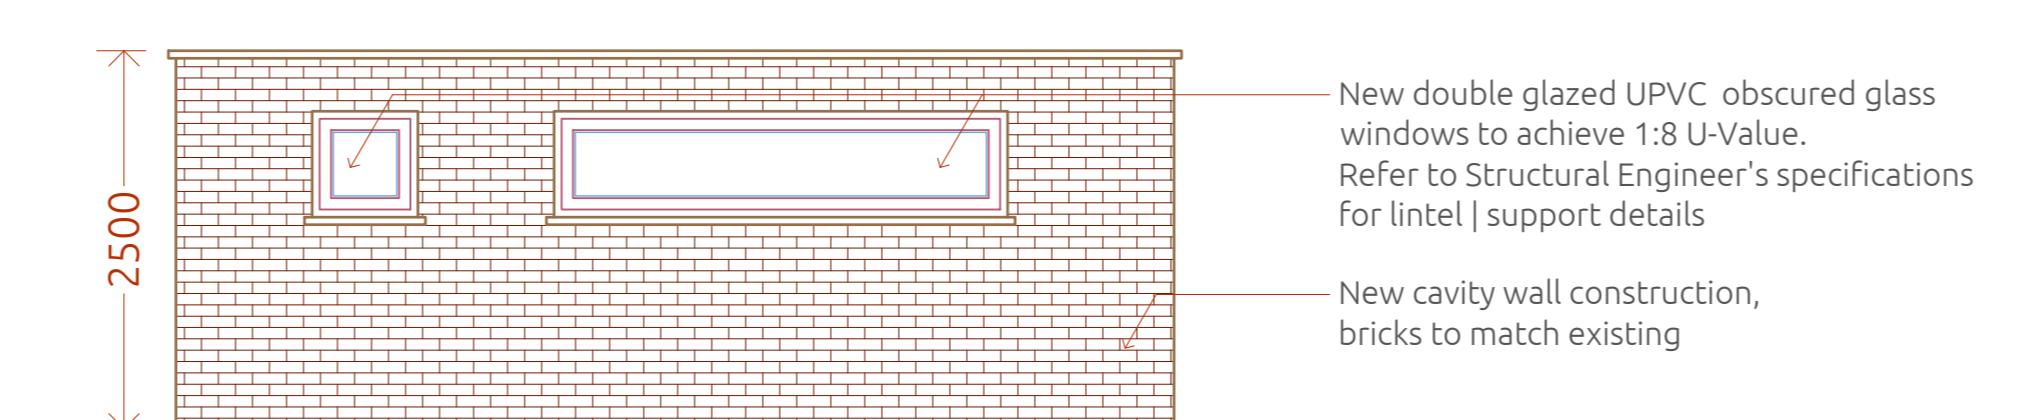


PROPOSED Outbuilding Rear Elevation

Scale: 1 | 50

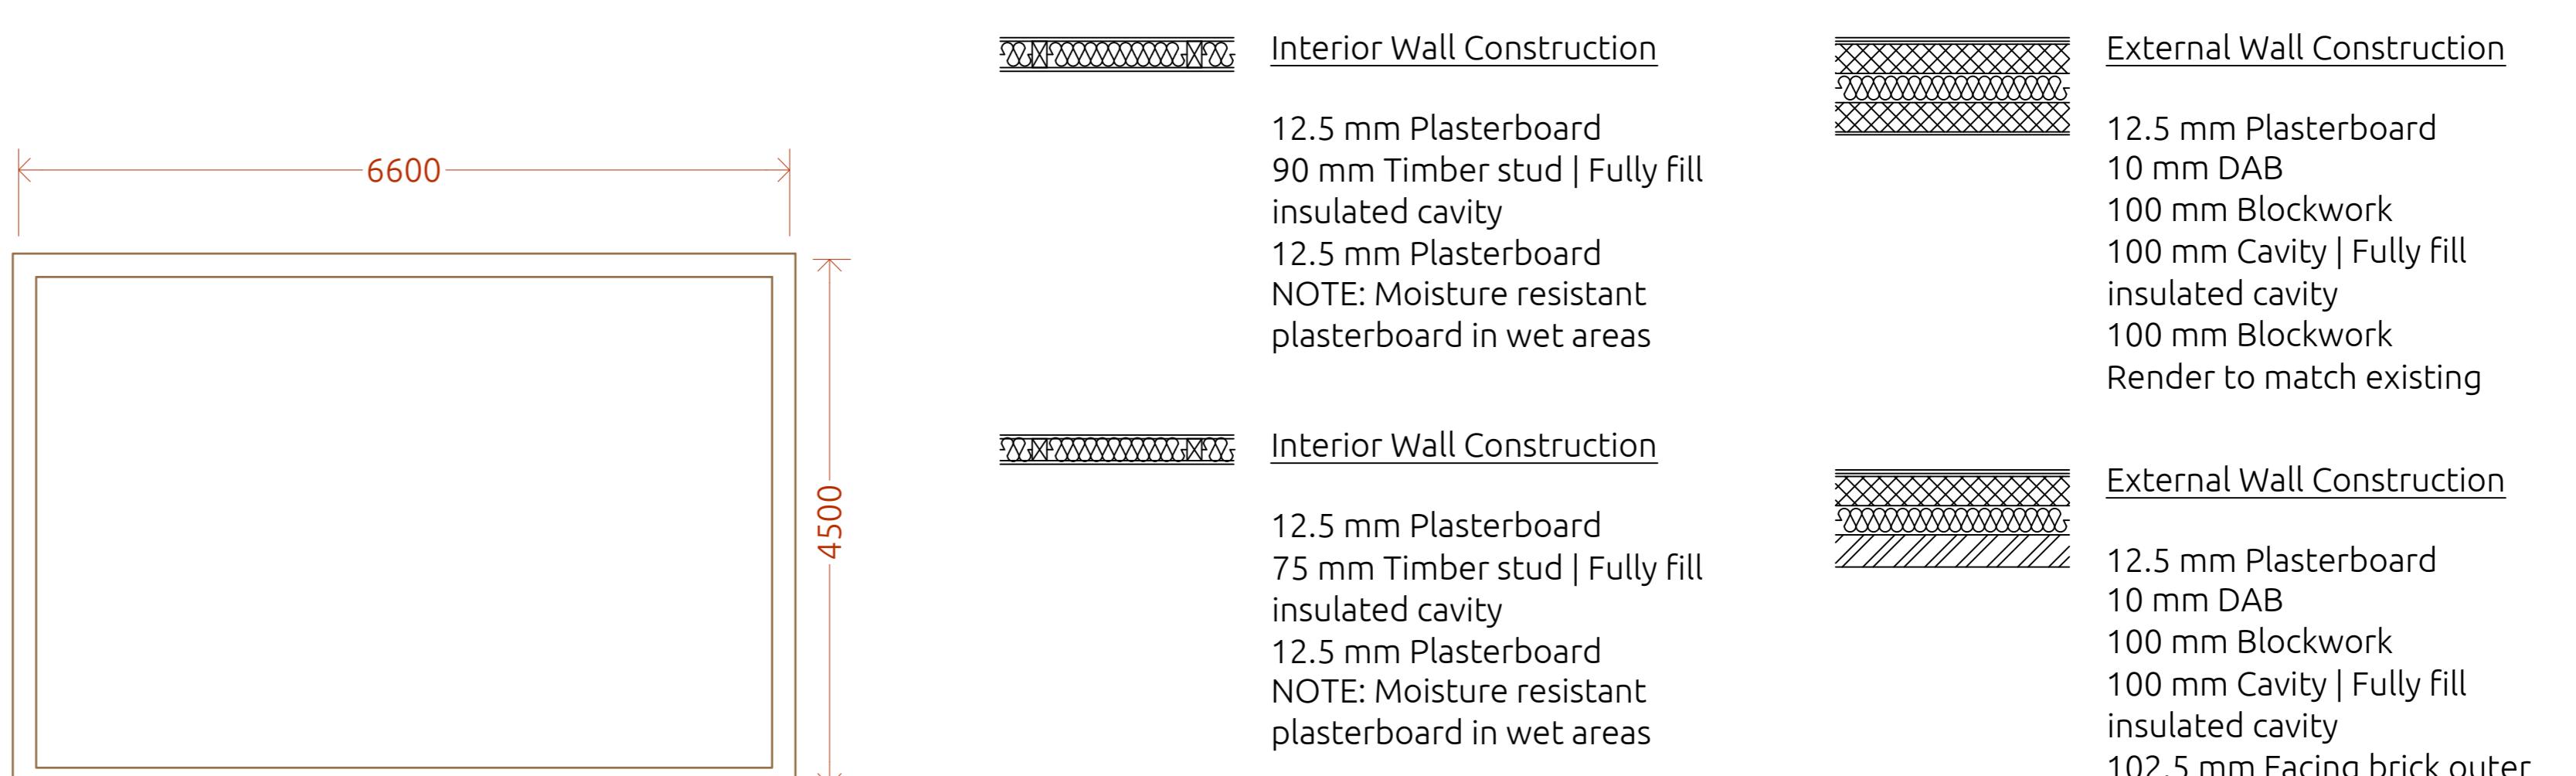

PROPOSED Outbuilding Roof Plan

Scale: 1 | 50

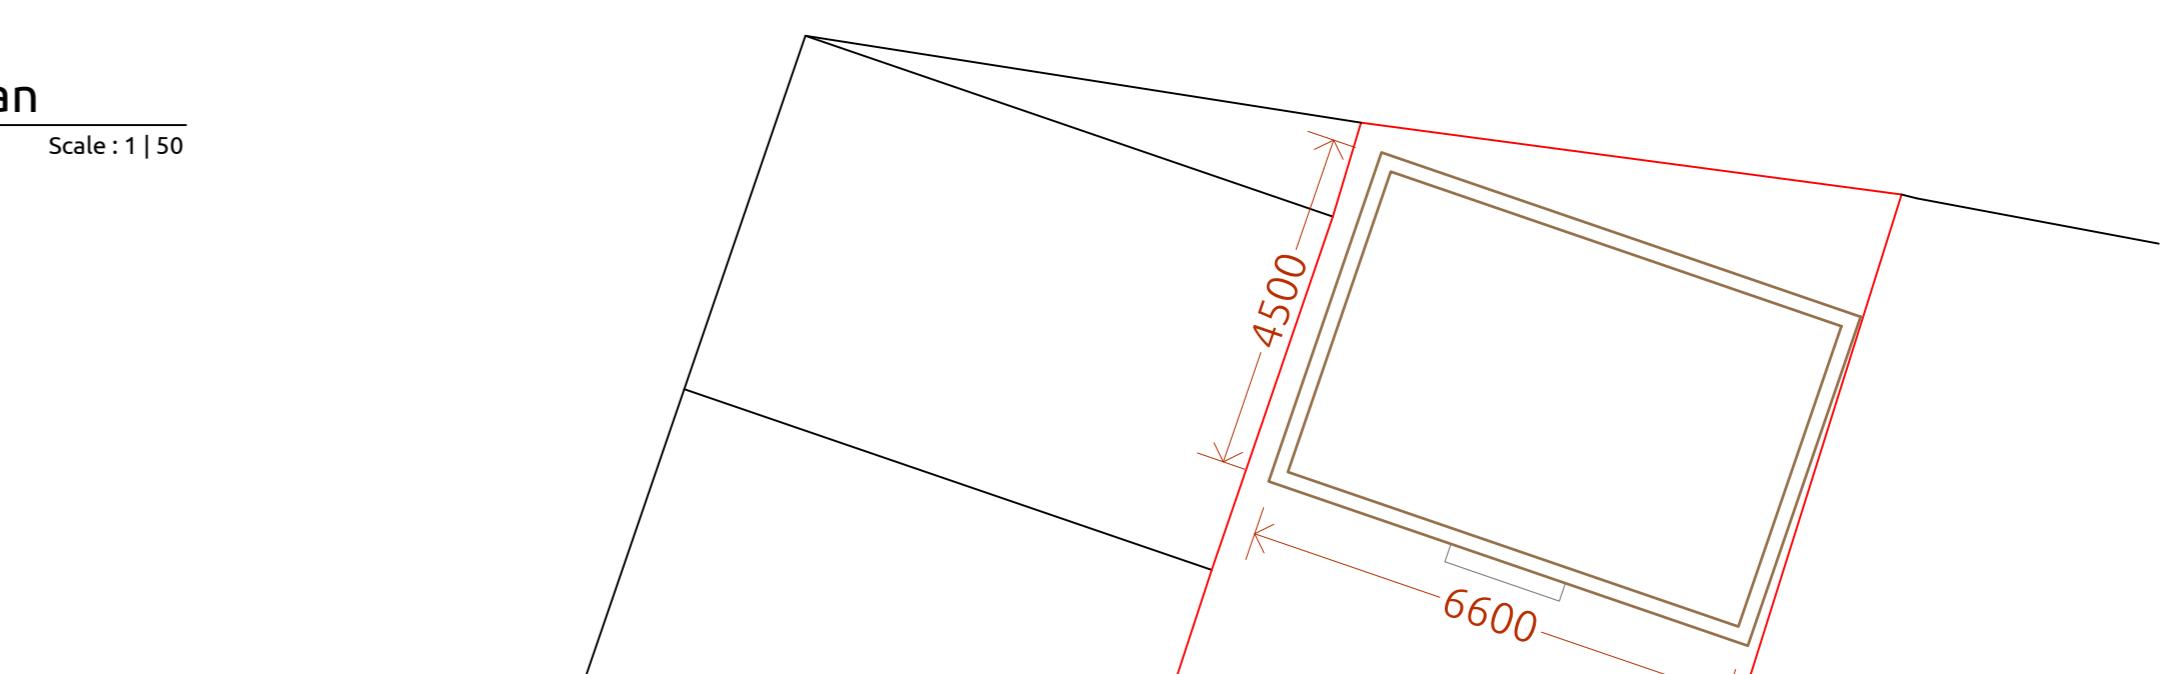

PROPOSED Block Plan

Scale: 1 | 100

0 2 4 6 8 10 20 Meters

0 0.5 1.0 1.5 2.0 2.5 5.0 Meters

1 | 200

1 | 50

16 - SEP - 2022

05

Ext | Psd Drawings

DWG No:

AR - 011