





SCALE - 1 : 100.

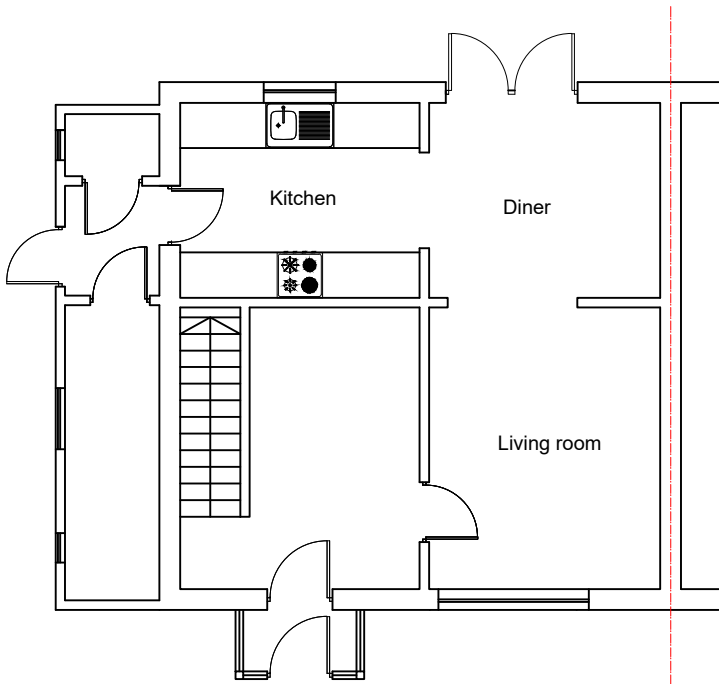

EXISTING GROUND FLOOR PLAN

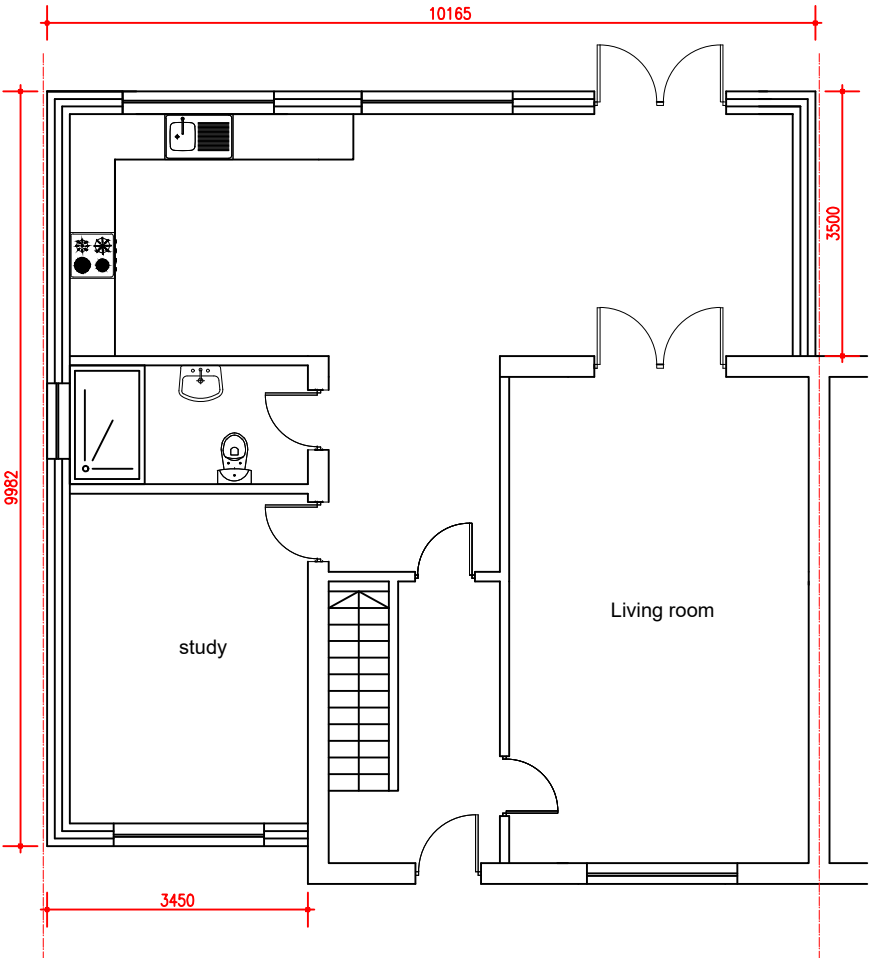

PROPOSED GROUND FLOOR PLAN

M C S DESIGN Architectural Services Millennium Creative Services Design 53 Westmead, Windsor, SL4 3NN	mob: 07989319224 tel: 01753 869117 fax: 01753 869117 www.mcsdesignservices.co.uk email: info@mcsdesignservices.co.uk	client MR IDAJET MERKAJ	site 46 STORMOUNT DRIVE, HAYES, UB3 1RQ	project 2 STOREY SIDE/PART REAR EXTENSION AND FRONT PORCH	title EXISTING AND PROPOSED GROUND FLOOR PLANS	status HOUSEHOLDER PLANNING APPLICATION	scale 1:100 @ A3	drawn Kaleem Janjua B.Arch.
						drawing number MERKAJ/PLAN/003	date 27th October 2022	revision MERKAJ/PLAN/003/REV-A