




SCALE - 1 : 100.

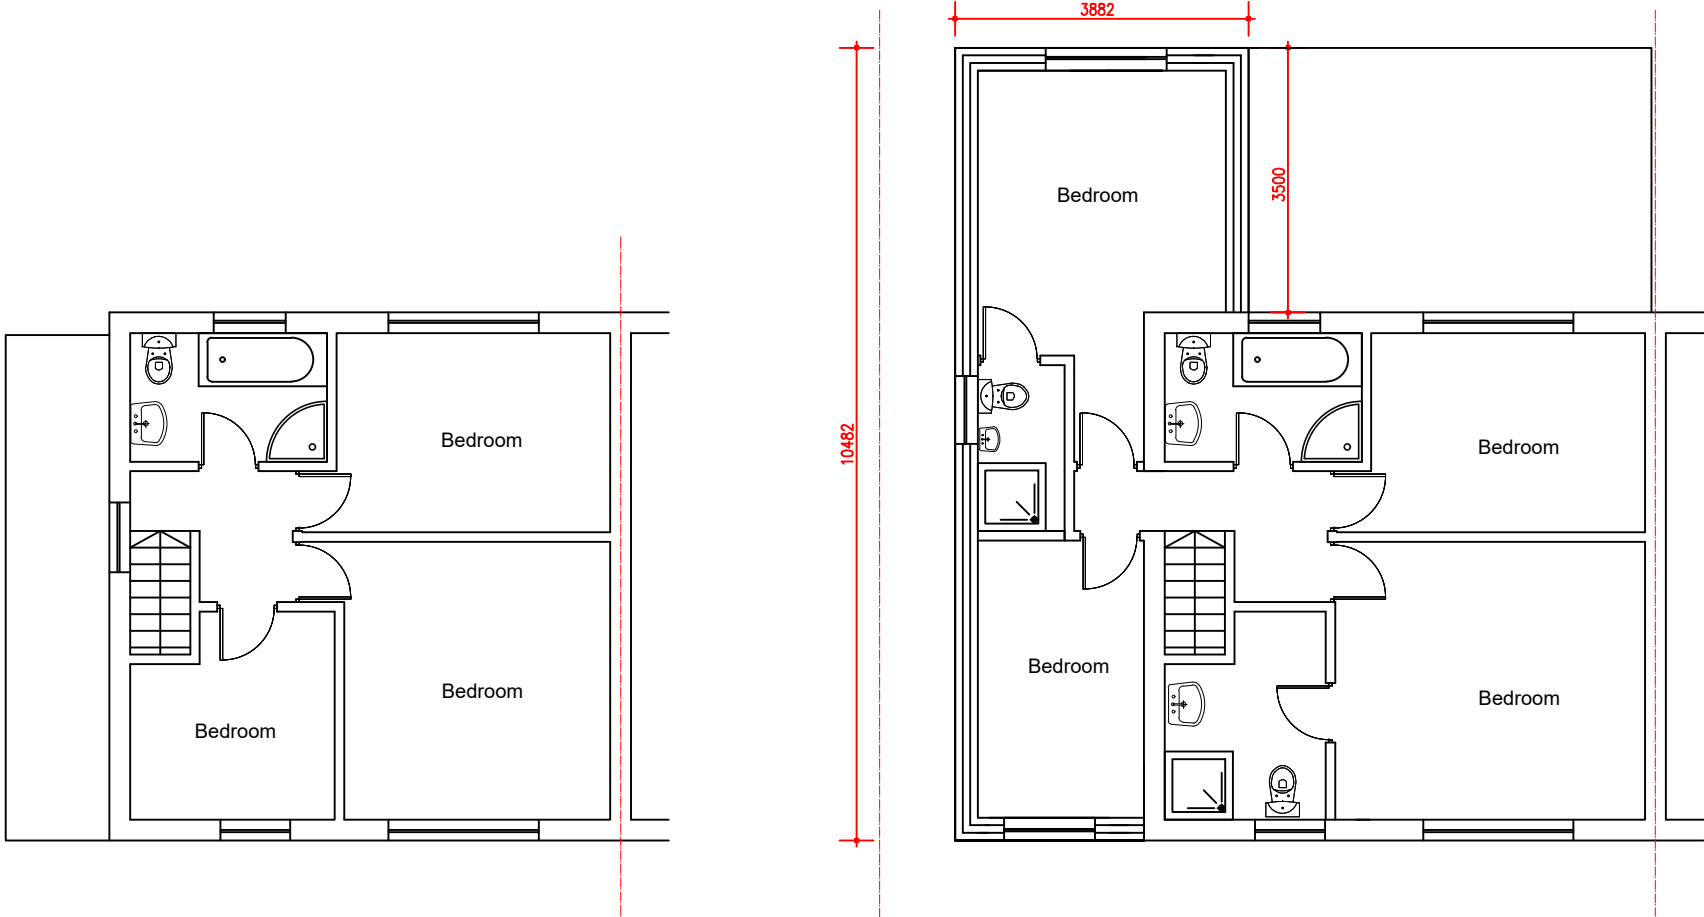

EXISTING FIRST FLOOR PLAN

PROPOSED FIRST FLOOR PLAN

M C S DESIGN Architectural Services Millennium Creative Services Design 53 Westmead, Windsor, SL4 3NN	mob: 07989319224 tel: 01753 869117 fax: 01753 869117 www.mcsdesignservices.co.uk email: info@mcsdesignservices.co.uk	client MR FDAJET MERKAJ	site 46 STORMOUNT DRIVE, HAYES, UB3 1RQ	project 2 STOREY SIDE/PART REAR EXTENSIONS	title EXISTING AND PROPOSED FIRST FLOOR PLANS	status: HOUSEHOLDER PLANNING APPLICATION	scale 1:100 @ A3	drawn Kaleem Janjua B.Arch.
						drawing number: MERKAJ/PLAN/004	date 31st January 2023	revision