


THE CONTRACTOR IS TO VERIFY ALL BUILDINGS AND SITE DIMENSIONS PRIOR TO COMMENCEMENT OF WORKS OR PREPARATION OF SHOP DRAWINGS. THIS DRAWING AND THE BUILDING WORKS DEPICTED ARE COPYRIGHT OF PT ARCHITECTS AND MAY NOT BE REPRODUCED EXCEPT BY WRITTEN PERMISSION. DO NOT SCALE FROM THIS DRAWING.

NOTES
REFER TO DDA STRUCTURAL ENGINEERS DRAWINGS
DWGS NO SK 01 TO SK 04 FOR STRUCTURAL DESIGN INTENT

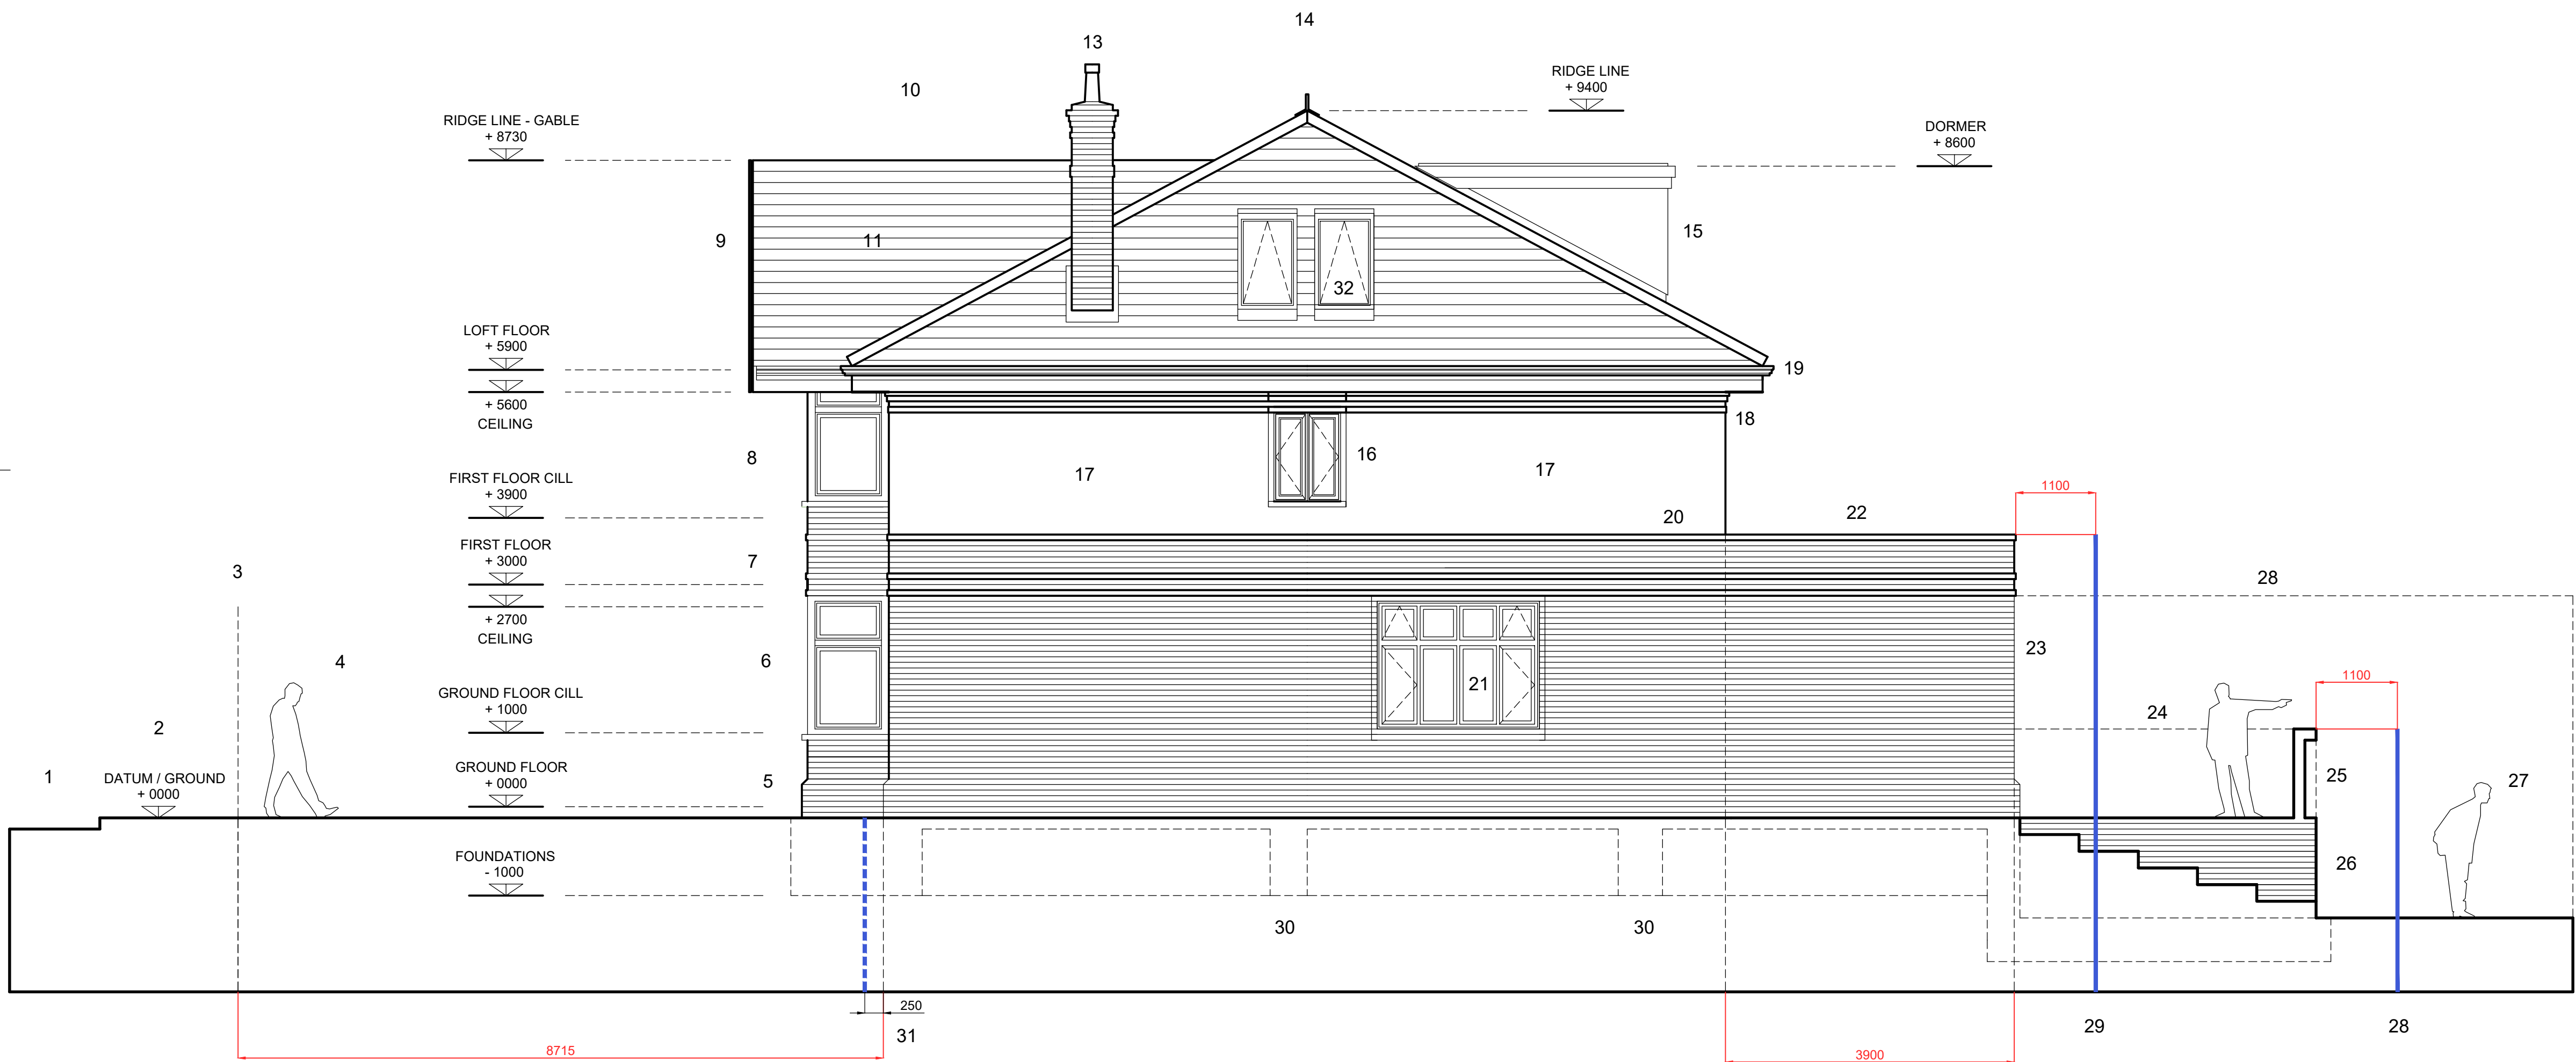


PROPOSED EAST ELEVATION - REVISION A

78 / 78 A BRIDLE ROAD - PINNER

SCALE - 1 : 50


KEY

- | | | | | | |
|----|--|----|---|----|---|
| 1 | BRIDLE ROAD | 11 | CLAY ROOF TILES TO MATCH EXISTING | 21 | NEW WINDOW TO DINING ROOM - GROUND FLOOR |
| 2 | PAVEMENT TO BRIDLE ROAD | 12 | DORMER WINDOW TO FRONT ELEVATION - CLAD IN LEADWORK | 22 | BRICK PARAPET TO EXTENSION TO REAR - DEPTH 3900 |
| 3 | BOUNDARY LINE TO PROPERTY | 13 | NEW BRICKWORK CHIMNEY AND POTS TO MATCH PROFILES | 23 | FACE OF EXTENSION REVISED TO 3900 FROM REAR OF HOUSES |
| 4 | PARKING AREA TO FRONT OF HOUSE - EXISTING | 14 | RIDGE LINE WITH FEATURE FINIALS | 24 | NEW PATIO TO MATCH EXISTING RAISED PATIO AREA |
| 5 | BRICK PLINTH TO BASE WITH CHAMFER BRICKWORK TO PLINTH | 15 | NEW DORMER TO LOFT BEDROOM TO REAR OF PROPERTY | 25 | HANDRAIL TO PATIO FOR SAFETY |
| 6 | BAY WINDOW TO FRONT LIVING ROOM | 16 | SIDE WINDOW TO STAIRCASE - NON HABITABLE SPACE | 26 | STEPS TO GARDEN TO MATCH EXISTING - NOTE DATUMS LEVEL CHANGE |
| 7 | BRICKWORK SPANDREL TO FIRST FLOOR - BRICKWORK TO MATCH | 17 | SAND CEMENT RENDER TO FACADES | 27 | REAR GARDEN WITH LEVELS CHANGES |
| 8 | WINDOW TO BAY WINDOW - FIRST FLOOR | 18 | EVES BRICKWORK DETAIL TO ROOF SOFFIT / EAVES | 28 | FORMER EDGE OF PATIO - ORIGINAL APPLICATION |
| 9 | EAVES ROOF PROJECTION TO BAY WINDOW | 19 | EAVES TO MATCH EXISTING HOUSES EAVES DATUMS | 29 | REVISED EXTENSION FACE - SETBACK 1100 |
| 10 | RIDGE LINE TO MATCH EXISTING HOUSES - RIDGES ALIGN WITH DATUMS | 20 | BRCKWORK DATUM AND FLOOR DETAIL | 30 | NEW FOUNDATIONS SHOWN DOTTED |
| | | | | 31 | REVISED LOCATION OF FACE OF NEW WALL TO ALIGN WITH STREET BUILDING LINE |
| | | | | 32 | NEW CONSERVATORY STYLE ROOFLIGHTS TO LOFT SPACE BEDROOM SPACE |

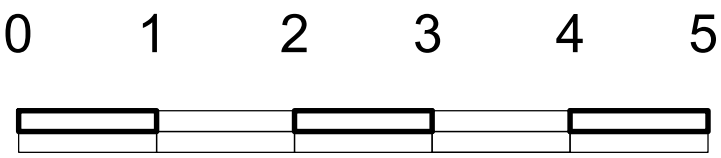

SCALE BAR

REV	DATE	DESCRIPTION
A	03 07 23	PLANNING REVISIONS

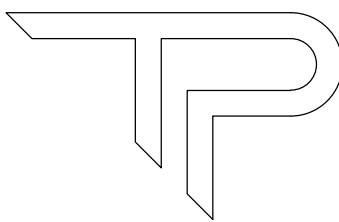

PAUL TREACY
ARCHITECTS

PLANNING - RIBA 3

PROJECT 78 BRIDLE ROAD			
TITLE PROPOSED ELEVATIONS			
CLIENT KIERAN AND MAURA			
DRAWN BY LH	CHECKED BY PT	APPROVED BY PT	DATE 22 08 22
SCALE (@ A1) 1:50		PROJECT NUMBER 2020 - 0120	
DRAWING NUMBER PTA - A - DR - 00 - 1027			REV A