


THE CONTRACTOR IS TO VERIFY ALL BUILDINGS AND SITE DIMENSIONS PRIOR TO COMMENCEMENT OF WORKS OR PREPARATION OF SHOP DRAWINGS. THIS DRAWING AND THE BUILDING WORKS DEPICTED ARE COPYRIGHT OF PT ARCHITECTS AND MAY NOT BE REPRODUCED EXCEPT BY WRITTEN PERMISSION. DO NOT SCALE FROM THIS DRAWING.


NOTES
REFER TO DDA STRUCTURAL ENGINEERS DRAWINGS
DWGS NO SK 01 TO SK 04 FOR STRUCTURAL DESIGN INTENT

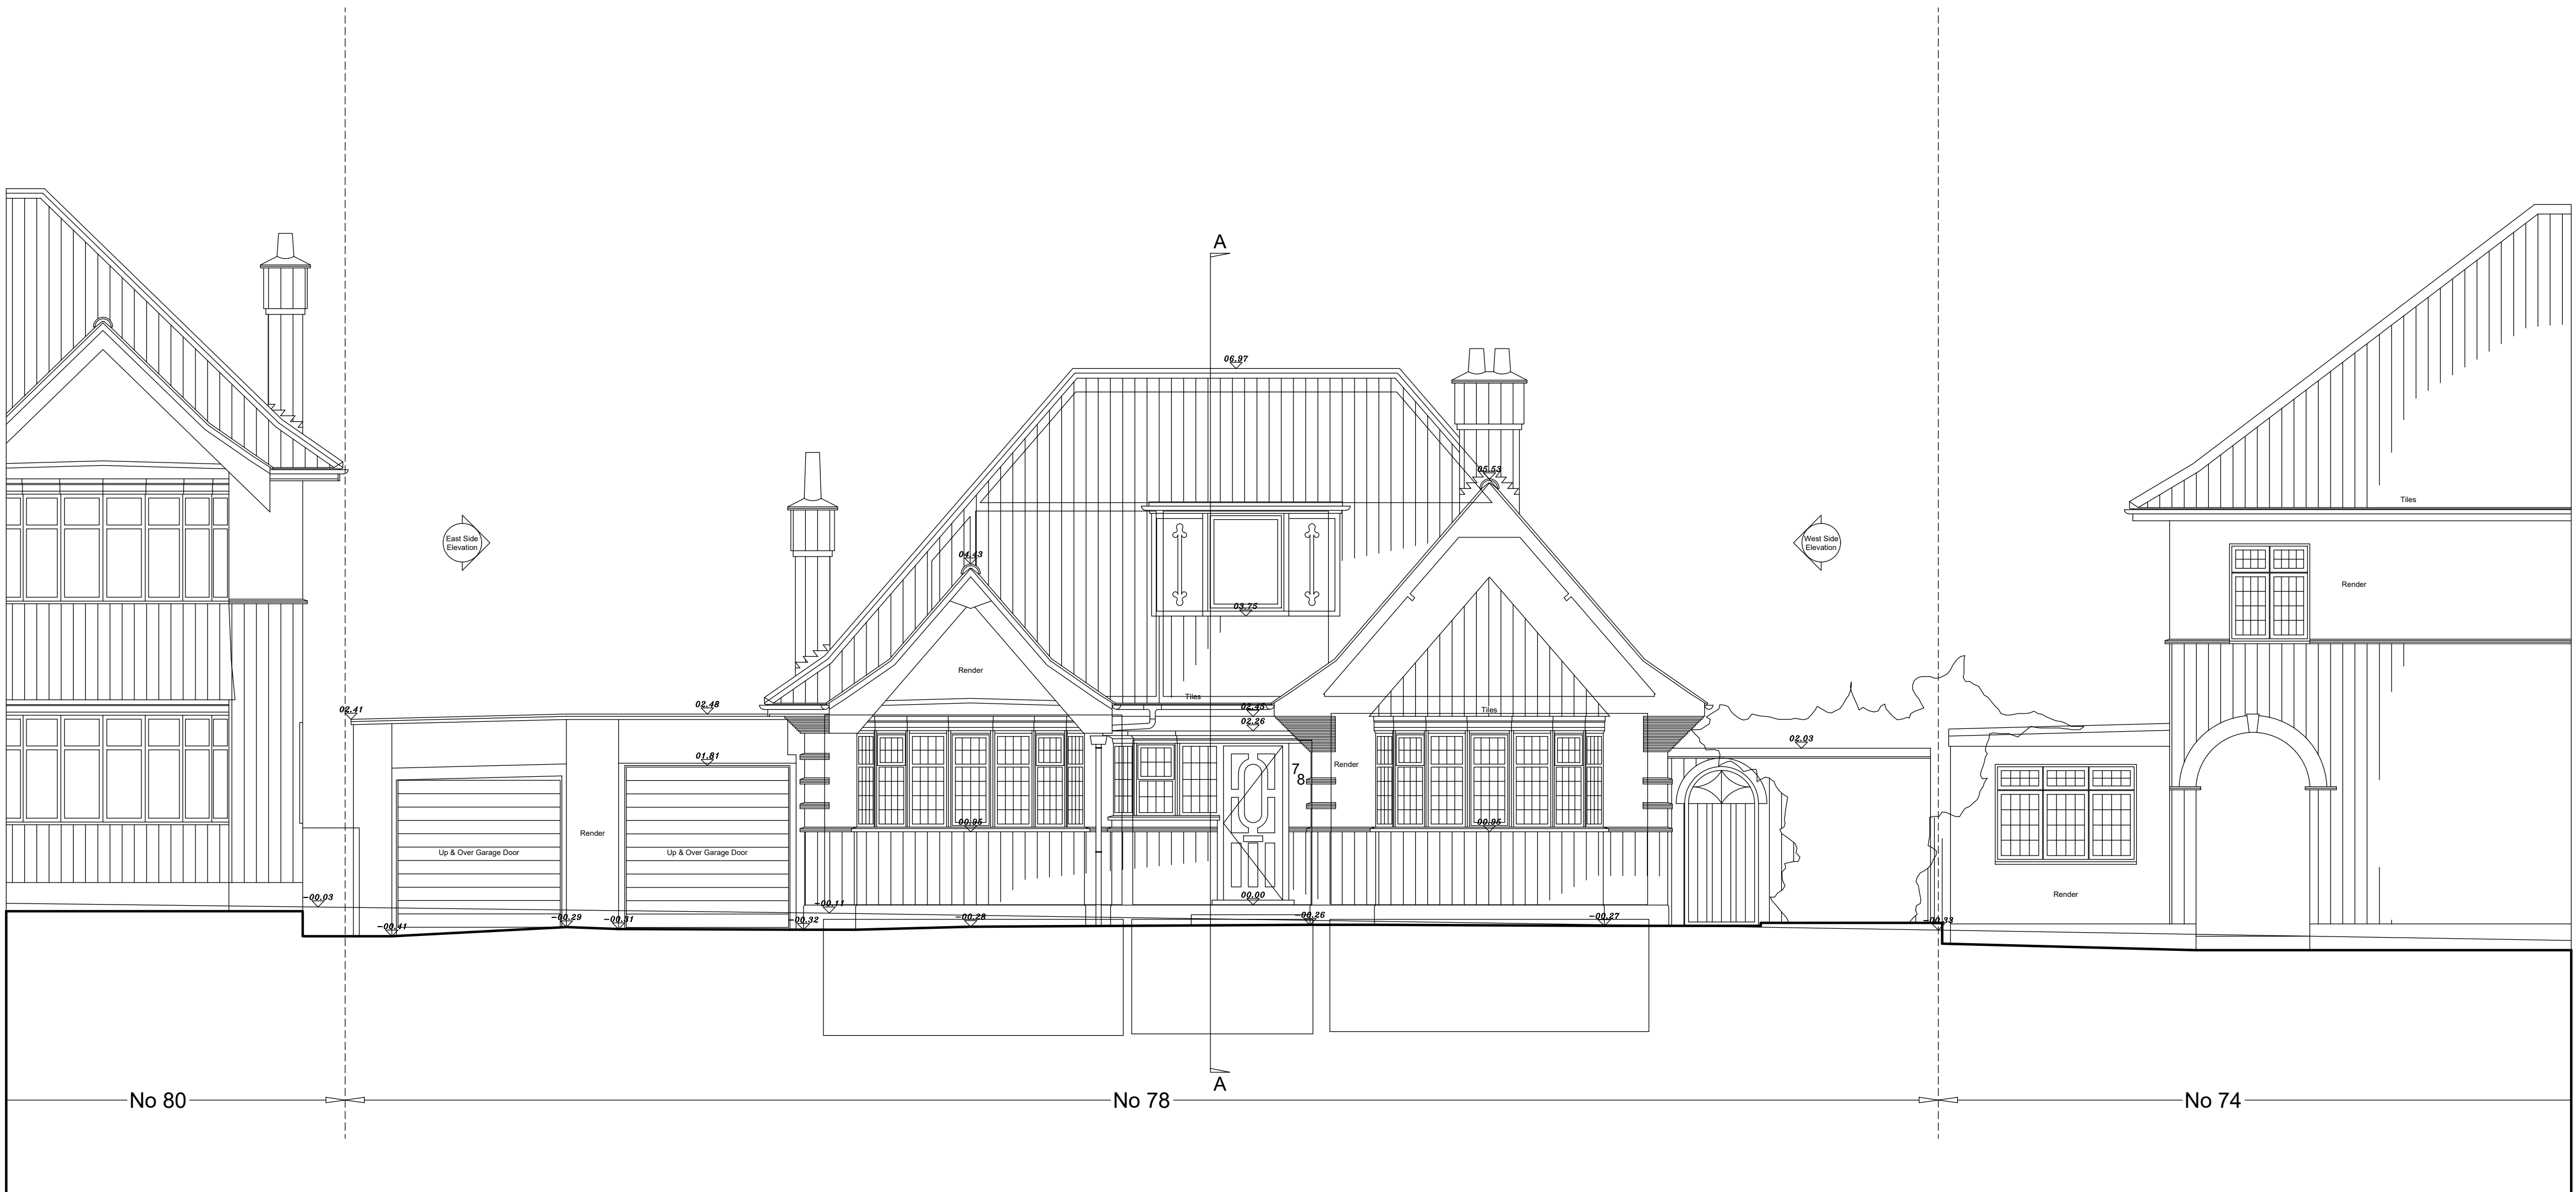

EXISTING FRONT / NORTH ELEVATION

SCALE - 1 : 50

REV	DATE	DESCRIPTION

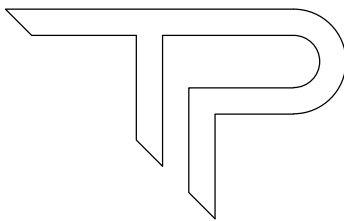

PAUL TREACY
ARCHITECTS

CONCEPT STAGE

PROJECT			
78 BRIDLE ROAD			
TITLE			
EXISTING ELEVATIONS			
CLIENT			
KIERAN AND MAURA			
DRAWN BY	CHECKED BY	APPROVED BY	DATE
LH	PT	PT	22 08 22
SCALE (@ A1)		PROJECT NUMBER	
1:50		2020 - 0120	
DRAWING NUMBER			REV
PTA - A - DR - 00 - 1019			