


THE CONTRACTOR IS TO VERIFY ALL BUILDINGS AND SITE DIMENSIONS PRIOR TO COMMENCEMENT OF WORKS OR PREPARATION OF SHOP DRAWINGS. THIS DRAWING AND THE BUILDING WORKS DEPICTED ARE COPYRIGHT OF PT ARCHITECTS AND MAY NOT BE REPRODUCED EXCEPT BY WRITTEN PERMISSION. DO NOT SCALE FROM THIS DRAWING.


NOTES
REFER TO DDA STRUCTURAL ENGINEERS DRAWINGS
DWGS NO SK 01 TO SK 04 FOR STRUCTURAL DESIGN INTENT

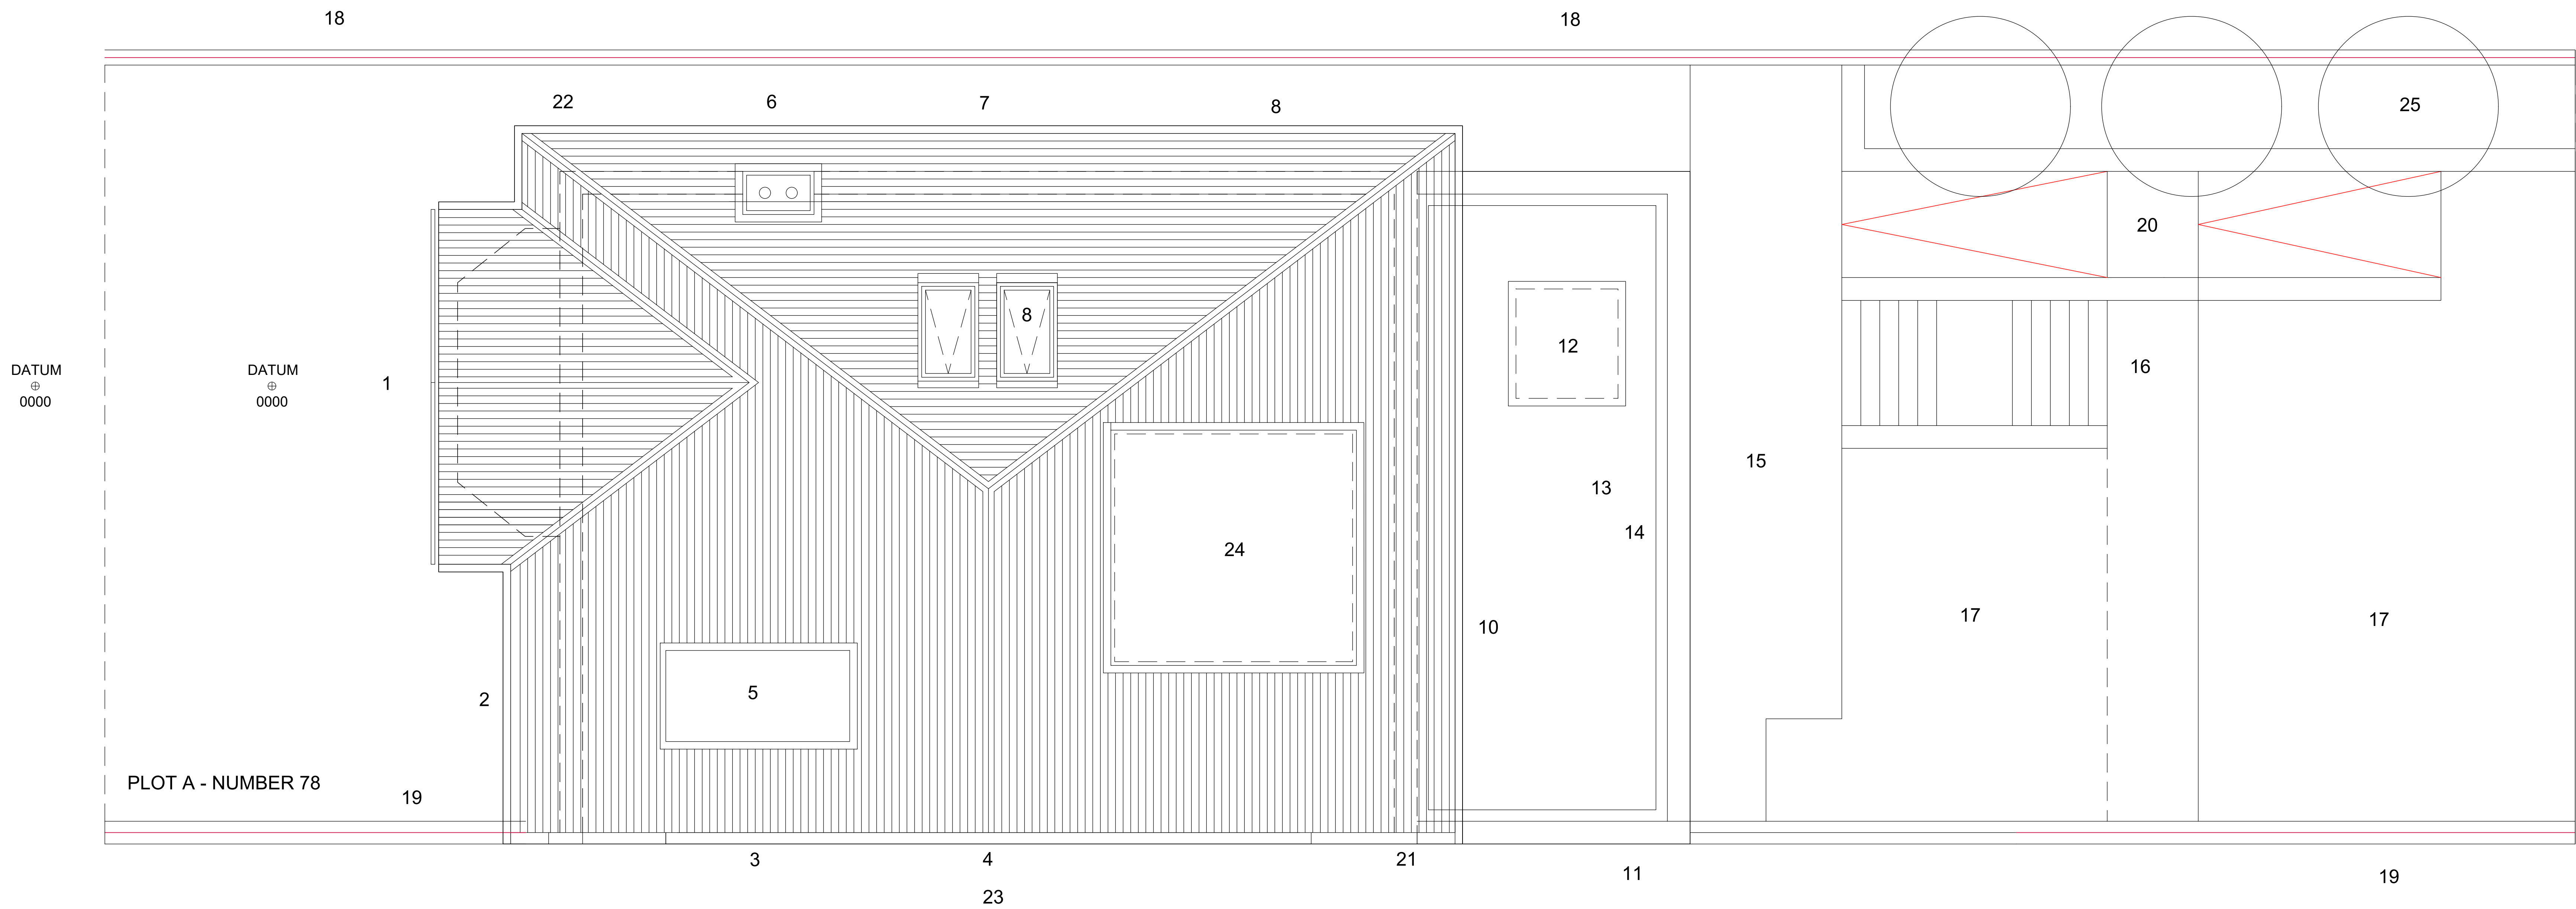

PROPOSED ROOF PLAN

76 / 78 BRIDLE ROAD - PINNER

SCALE - 1 : 50

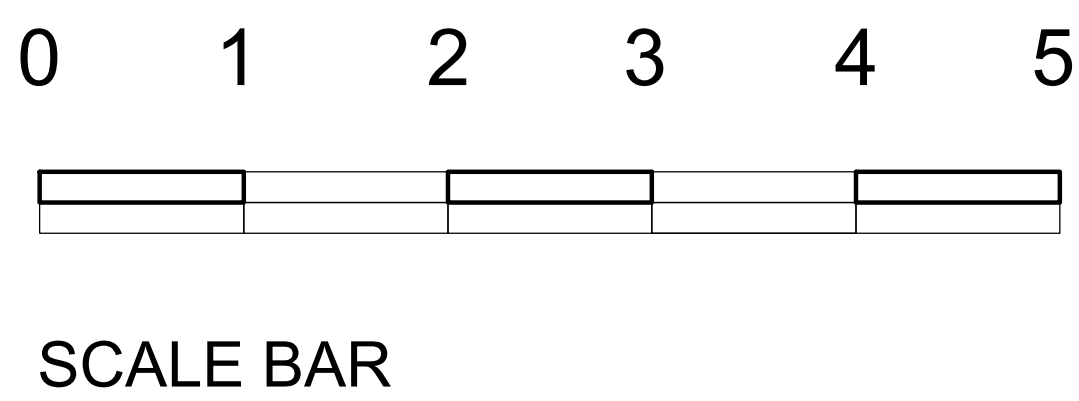


KEY

- | | | | |
|----|--|----|---|
| 1 | NEW GABLE TO FRONT ELEVATION | 14 | BRICK PARAPET TO REAR WALL OF EXTENSION |
| 2 | EAVES TO FRONT ELEVATION | 15 | PATIO SEATING AREA TO SOUTH ELEVATION TO REAR GARDEN |
| 3 | BRICKWORK PARTY WALL AND CAPPING TO HOUSES | 16 | STEPS FROM PATIO TO GARDEN - HARD LANDSCAPING |
| 4 | RIDGE OF HOUSE - REVIEW FACADES FOR DATUM | 17 | EXISTING GARDEN - SOFT AND HARD LANDSCAPING |
| 5 | DORMER WINDOW TO LOFT SPACE | 18 | EXISTING SITE BOUNDARY IN RED |
| 6 | CHIMNEY STACK - REFER TO ELEVATIONS | 19 | NEW SITE BOUNDARY BETWEEN NEW CREATED PLOTS |
| 7 | DORMER WINDOW TO GABLE ELEVATION | 20 | RAMP FOR GARDEN ACCESS |
| 8 | EAVES OVER HANG TO GABLE OF HOUSE | 21 | DOTTED LINE INDICATES EXTERNAL WALLS - EAVES |
| 9 | ROOF LIGHTS TO LOFT BEDROOM SPACE | 23 | MIRROR OF NEW HOUSE ABUTTING PARTY WALL (MIRROR COPY) |
| 10 | EAVES TO SOUTH ELEVATION TO REAR OF HOUSE | 24 | DORMER WINDOW TO REAR OF PROPERTY |
| 11 | PARTY WALL TO REAR EXTENSION | 25 | PLANTER FOR EXISTING TREES / FOLIAGE |
| 12 | GLAZED ROOFLIGHT TO KITCHEN EXTENSION | | |
| 13 | SEEDUM ROOF TO FLAT ROOF OF EXTENSION | | |

- | | |
|--|---|
| | MAIN ROOF TO HOUSES - 96 / 98 BRIDLE ROAD |
| | SINGLE STOREY EXTENSION (MIRRORED) |
| | PATIO AREA / RAISED DECK WITH STEPS |
| | SITE BOUNDARY |

B	26 06 23	REVISED FOR PLANNING COMMENTS
A	07 03 23	PLANNING REVISIONS
REV	DATE	DESCRIPTION

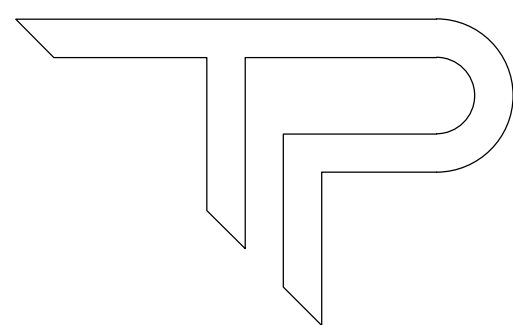
PAUL TREACY
ARCHITECTS

PLANNING - RIBA 3

PROJECT 78 BRIDLE ROAD			
TITLE PROPOSED ROOF			
CLIENT KIERAN AND MAURA			
DRAWN BY LH	CHECKED BY PT	APPROVED BY PT	DATE 22 08 22
SCALE (@ A1) 1:50		PROJECT NUMBER 2020 - 0120	
DRAWING NUMBER PTA - A - DR - 00 - 1025			REV B