




EXISTING FRONT ELEVATION




EXISTING SIDE ELEVATION



EXISTING REAR ELEVATION

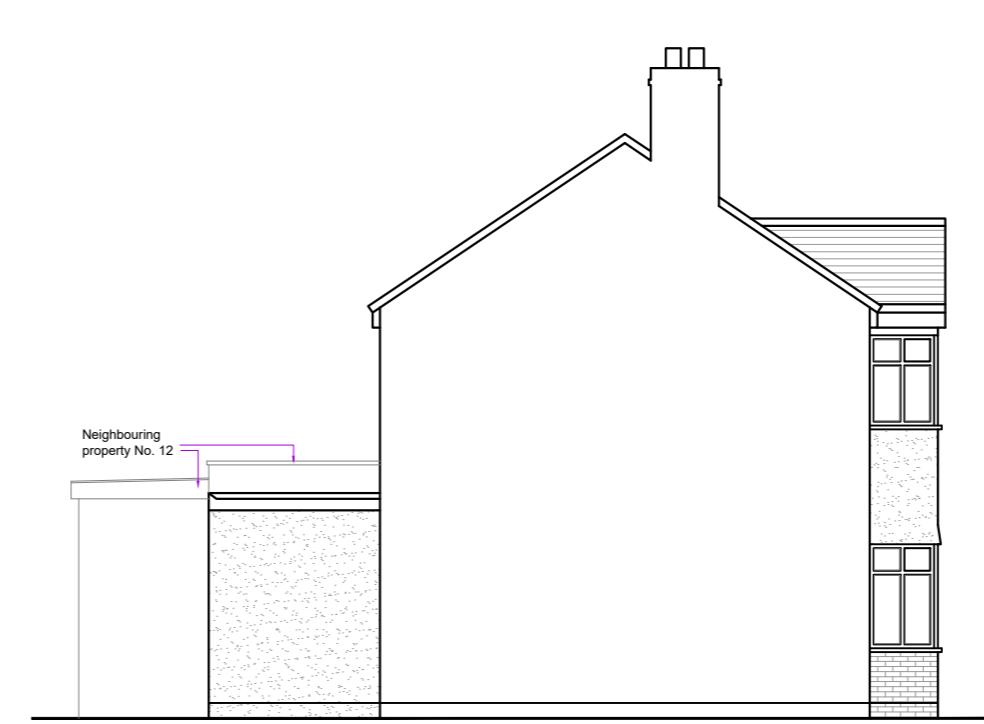


EXISTING SIDE ELEVATION

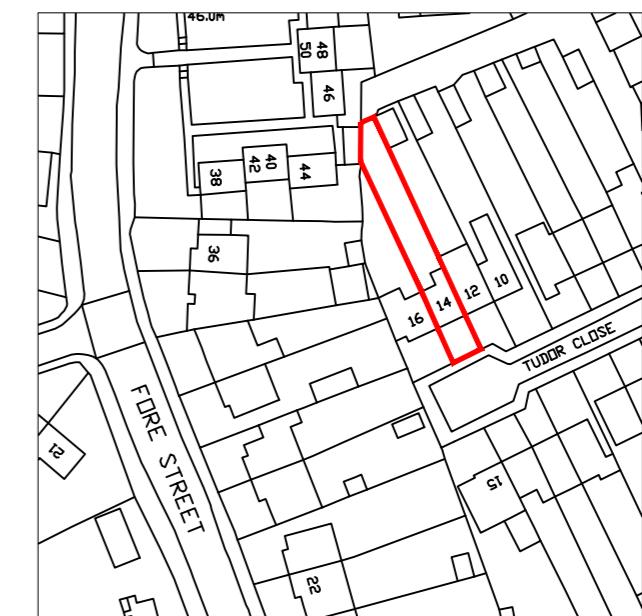

SITE PLAN (1:1250)




PROPOSED FRONT ELEVATION

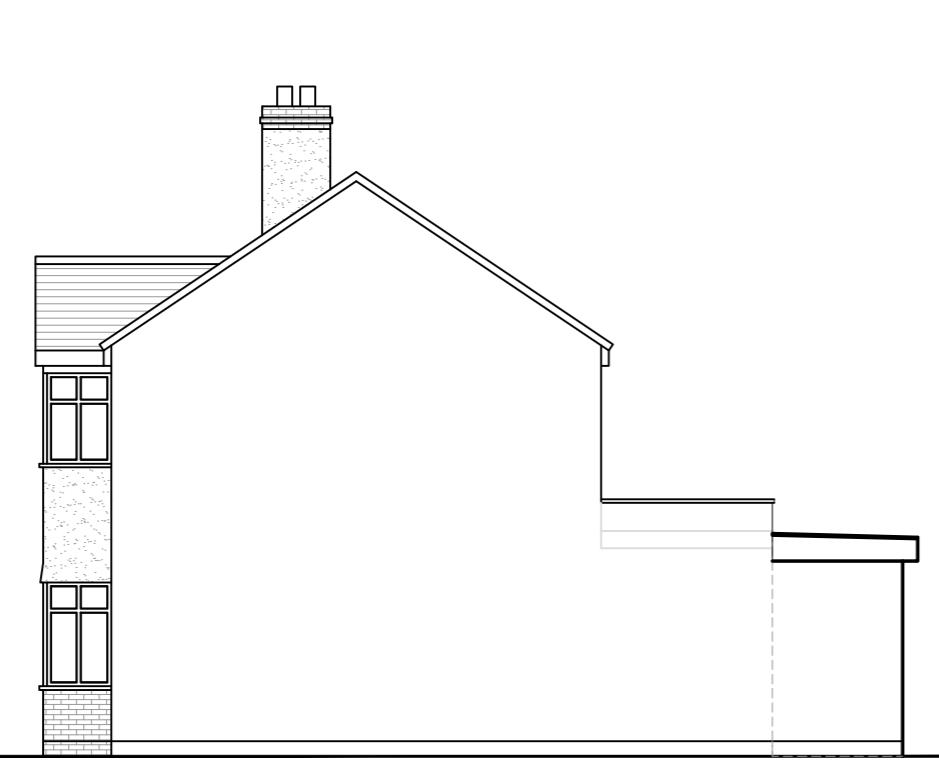


PROPOSED SIDE ELEVATION




PROPOSED REAR ELEVATION

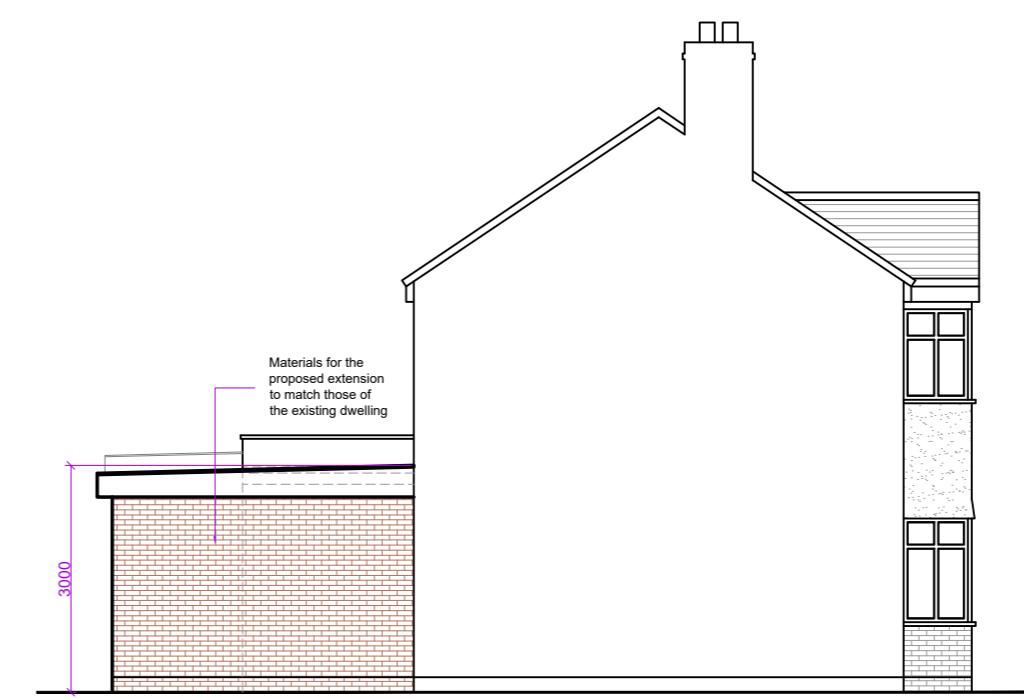


PROPOSED SIDE ELEVATION

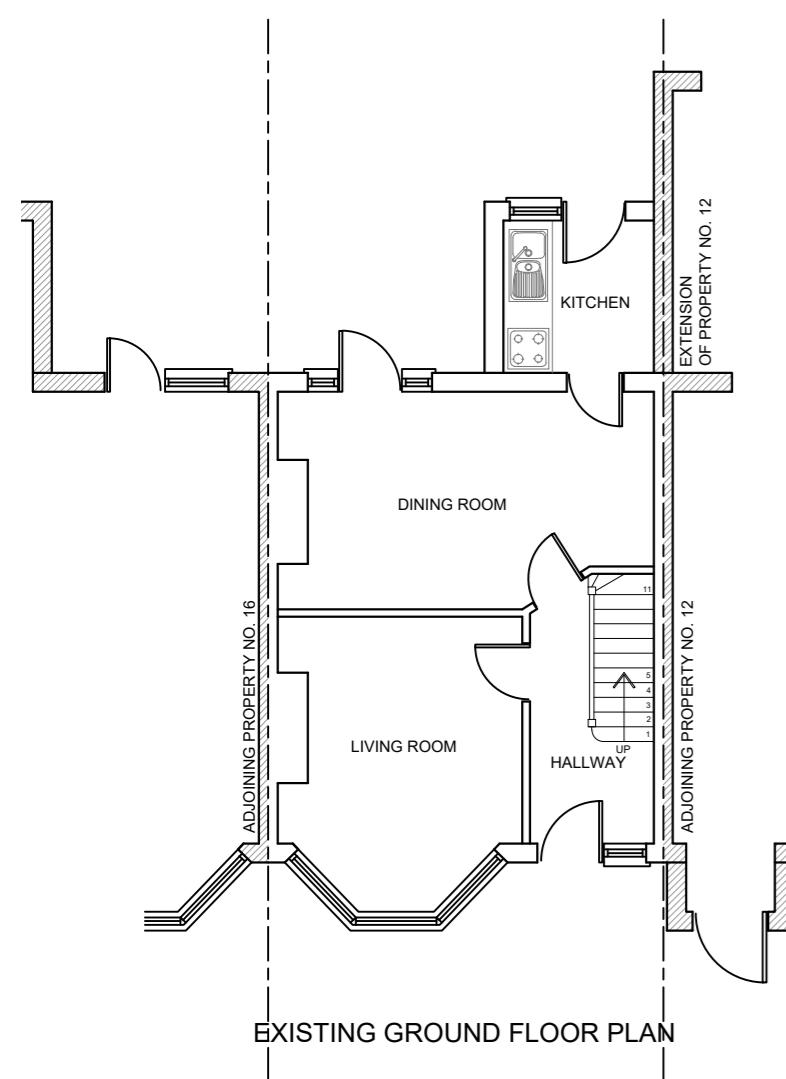


EXISTING GROUND FLOOR PLAN

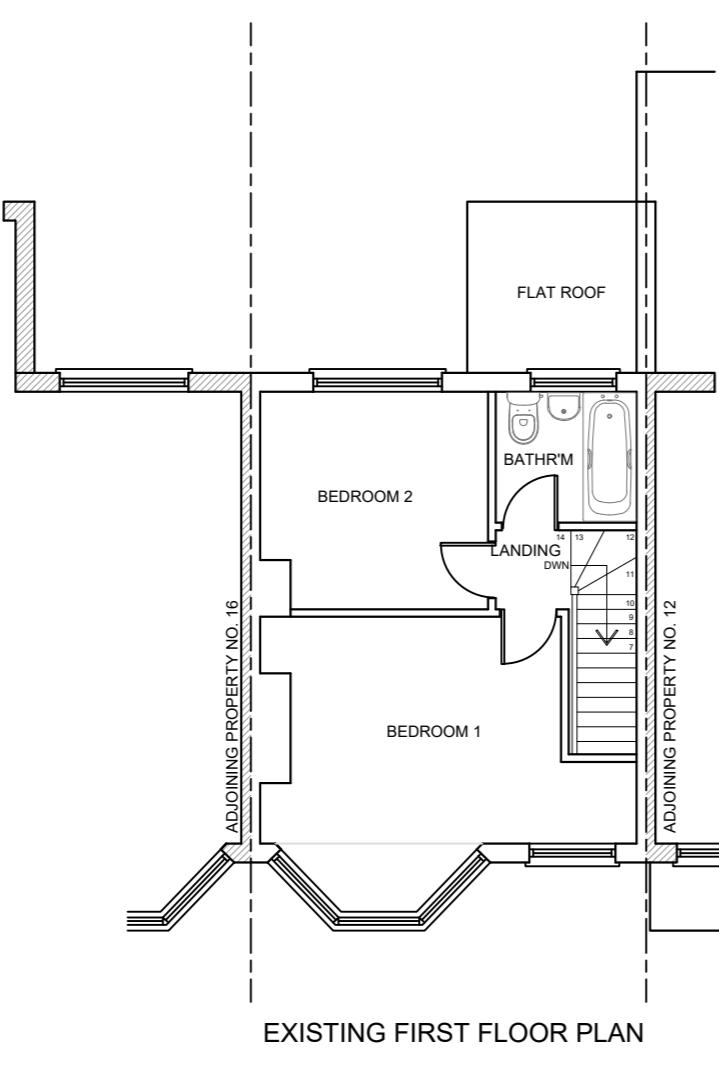


EXISTING FIRST FLOOR PLAN

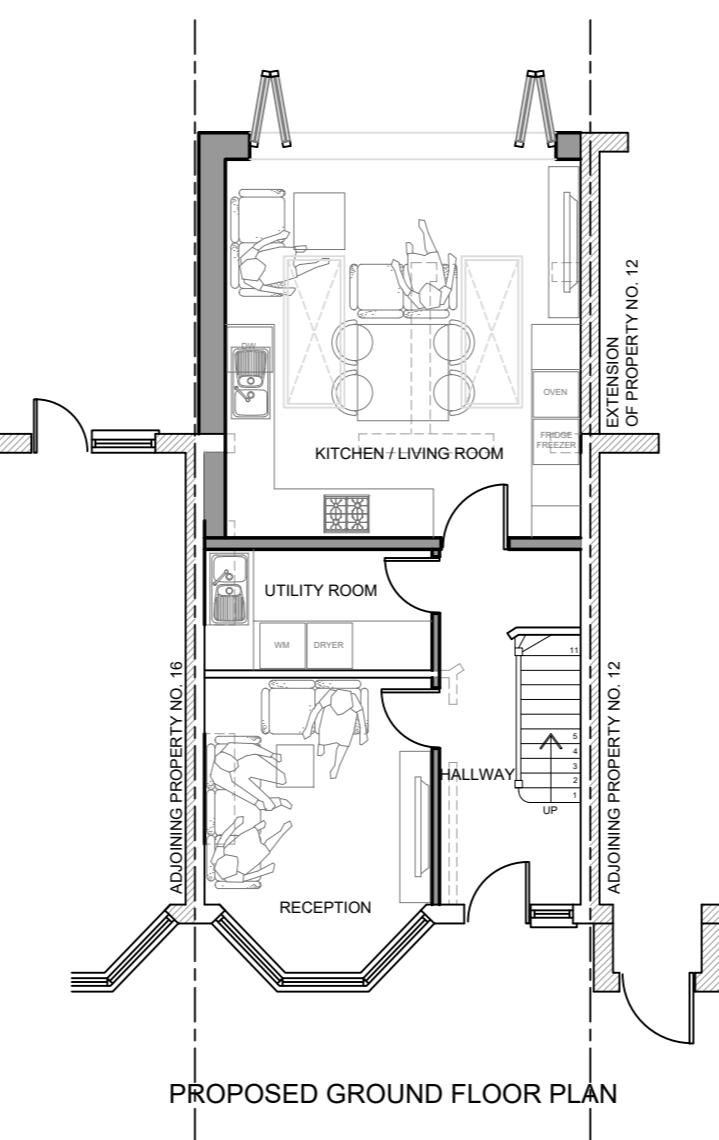

PROPOSED GROUND FLOOR PLAN

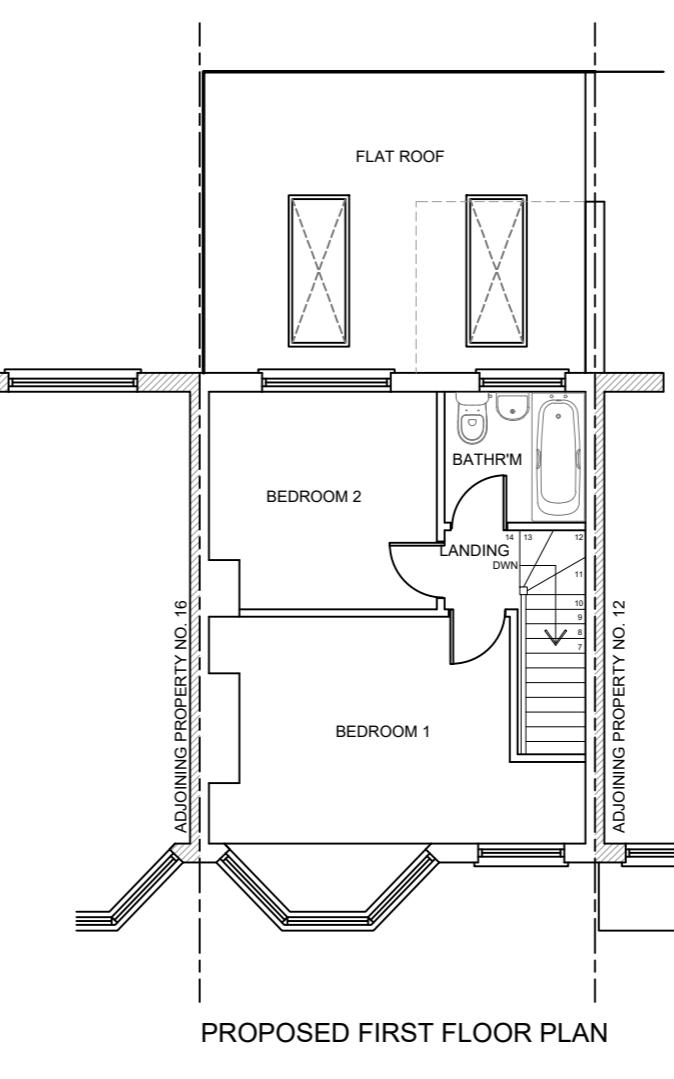

PROPOSED FIRST FLOOR PLAN

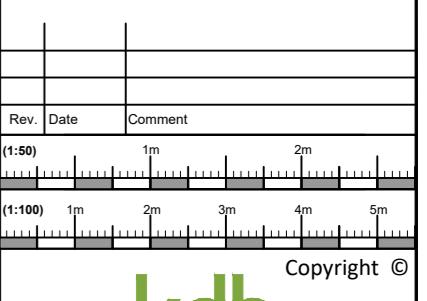

kdb
building designs

Chartered Architectural Technologist

020 3875 2000

plans@kdbdesigns.co.uk

www.kdbdesigns.co.uk

Copyright ©

Client: MR R ZEKA

Site Address: 14 TUDOR CLOSE
PINNER
HA5 2JT

Project Title: SINGLE STOREY REAR EXTENSION

Status: PLANNING

Drawn: ND Checked: SS

Date: 16.09.2022 Scale: 1:100 @ A2

Drawing Title:
EXISTING AND PROPOSED
FLOOR PLANS, ELEVATIONS
AND SITE PLAN

Job No: TUDC14 Drawing No: PL-01 Rev:

IMPORTANT NOTE
The Specification is to be read in conjunction with the plane/section details, and other associated Structural details as may be provided.
All work is to be carried out to the Local Authority Planning and Building Regulations Approval, and the Codes of Practice and British Standards as necessary.
All dimensions, levels, sizes, positions and locations of particulars as indicated on drawings are to be verified by the appointed Contractor site prior to engaging in work. Any discrepancies must be reported to the Architect/Surveyor/Engineer or responsible person/s immediately.
The Contractor is responsible for ensuring compliance with the CDM Regulations, and appropriate Health & Safety on site precautions.
The Client/Building Owner must obtain any necessary PARTY WALL AGREEMENTS, prior to engaging in the works on site.