



NORTH ELEVATION

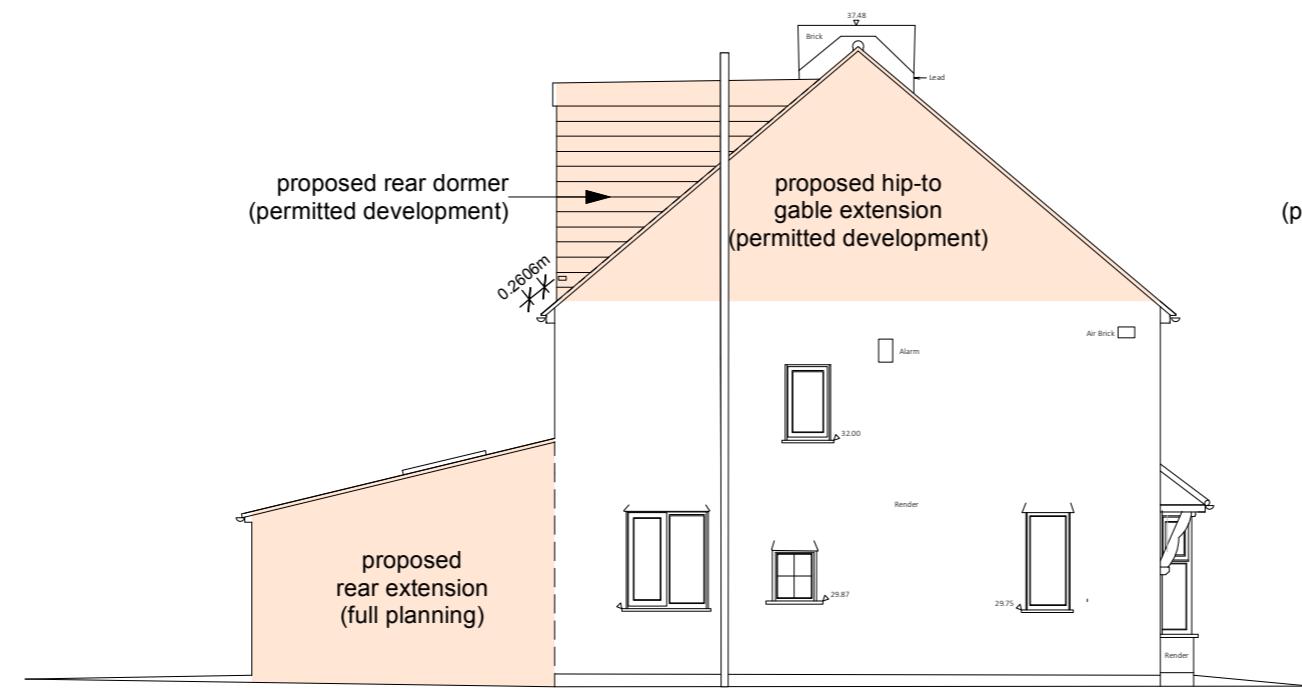

EAST ELEVATION

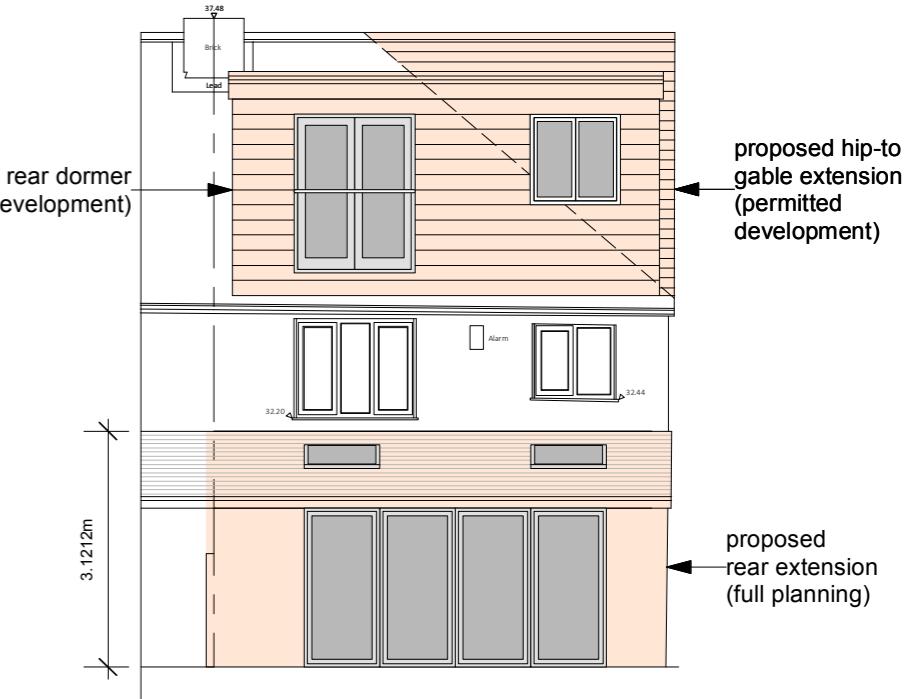

SOUTH ELEVATION

Based on survey by KND Surveys dated 22.4.2022 & site inspection on 17.1.2023.  
Levels to AOD (Newlyn)  
Check all measurements on site

© Clive Wren, 2023

**CLIVE WREN**  
Architect & Landscape Designer  
Dubhe of Woolwich  
Hope Pier, Lower Mall  
LONDON W6 9DJ  
www.wrenarchitect.co.uk  
T: 020 8846 9287  
M: 07766 708317  
e: clivewren@aol.com

Job: **218 Nestles Avenue, Hayes UB3 4QG**

Client: Westways Properties Ltd	Drawing: Proposed Elevations
Scale: 1:100 @ A3	Dwg No: <b>197P.L9(1)</b>
Drawn: CW	Drawn: CW 02/2023

