


NORTH ELEVATION



EAST ELEVATION

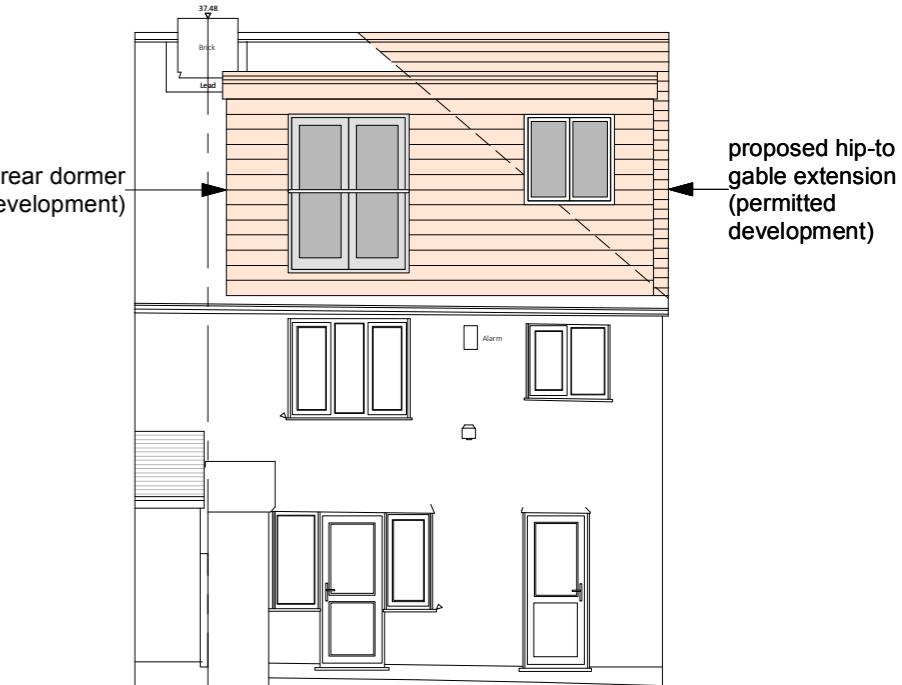

SOUTH ELEVATION

#### MATERIALS

New walls: Render similar in appearance to existing walls

New pitched roofs & dormer walls: Tiles similar in appearance to existing roof tiles

Based on survey by KND Surveys dated 22.4.2022 & site inspection on 17.1.2023.  
Levels to AOD (Newlyn)  
Check all measurements on site

© Clive Wren, 2023

**CLIVE WREN**  
Architect & Landscape Designer  
Dubhe of Woolwich  
Hope Pier, Lower Mall  
LONDON W6 9DJ

[www.wrenarchitect.co.uk](http://www.wrenarchitect.co.uk)

T: 020 8846 9287

M: 07766 708317

e: clivewren@aol.com

Job: **218 Nestles Avenue, Hayes UB3 4QG**

Client: Westways Properties Ltd

Drawing: Proposed Elevations

Scale: 1:100 @ A3

Drawn: CW 02/2023

Dwg No: **197P.L9(1)A**

