
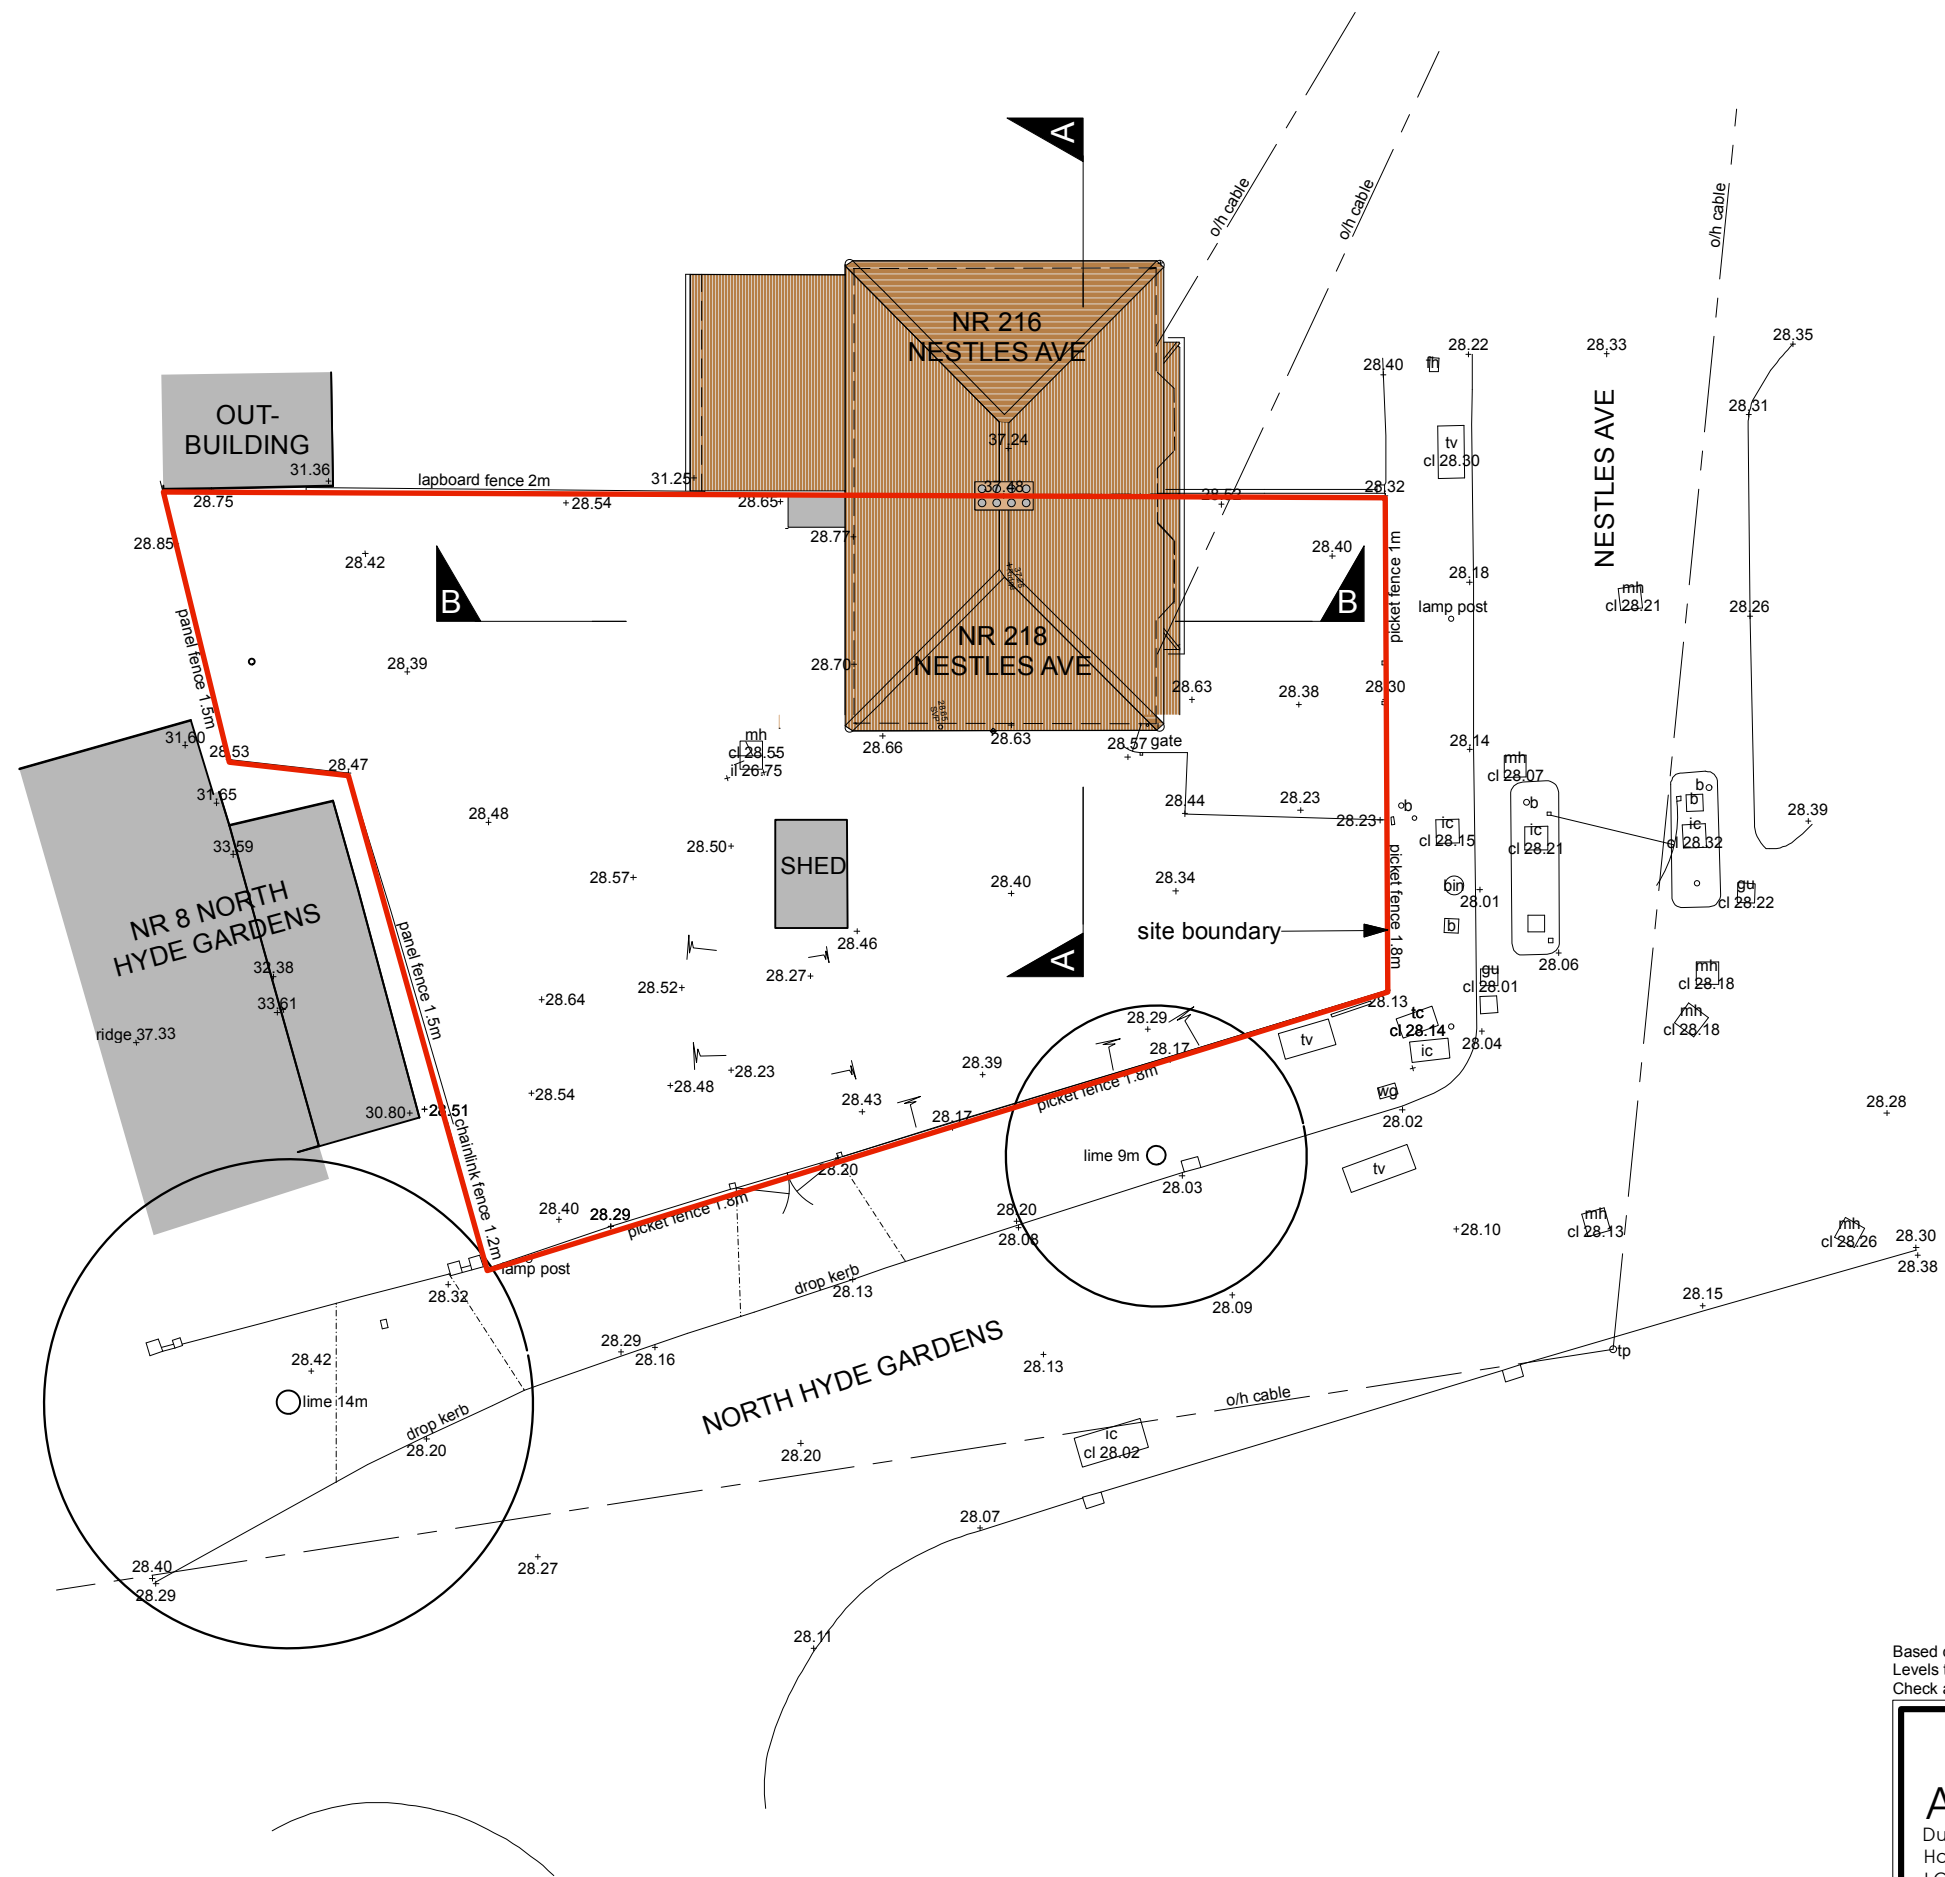


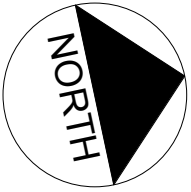

Based on survey by KND Surveys dated 22.4.2022 & site inspection on 17.1.2023.
Levels to AOD (Newlyn)
Check all measurements on site
© Clive Wren, 2023

CLIVE WREN
Architect & Landscape Designer
Dubhe of Woolwich
Hope Pier, Lower Mall
LONDON W6 9DJ

www.wrenarchitect.co.uk
T: 020 8846 9287
M: 07766 708317
e: clivewren@aol.com

Job: 218 Nestles Avenue, Hayes UB3 4QG		
Client: Westways Properties Ltd		
Drawing: Existing Site Plan		
Scale: 1:200 @ A3	Dwg No: 197P.L2(1)	
Drawn: CW 01/2023		