



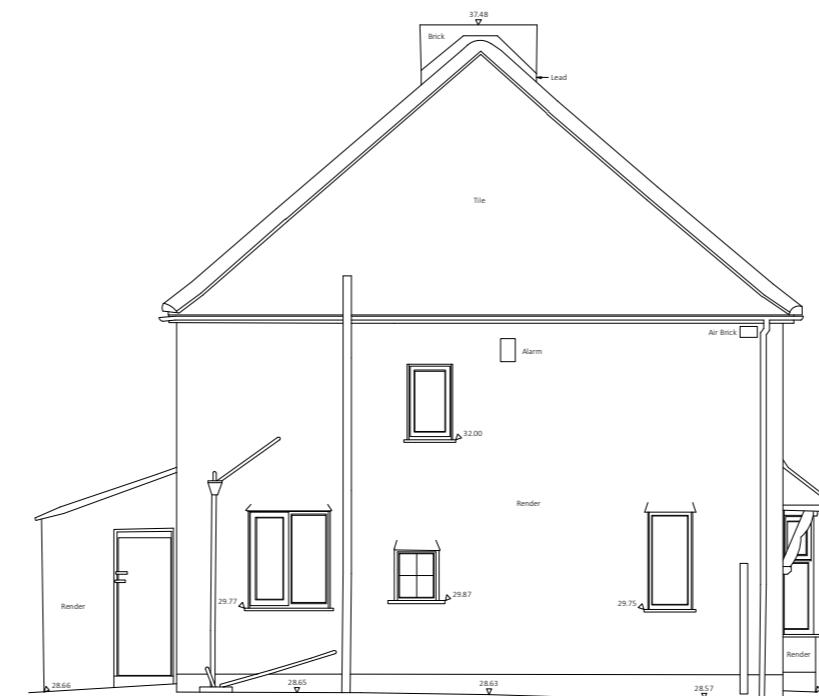

NORTH ELEVATION

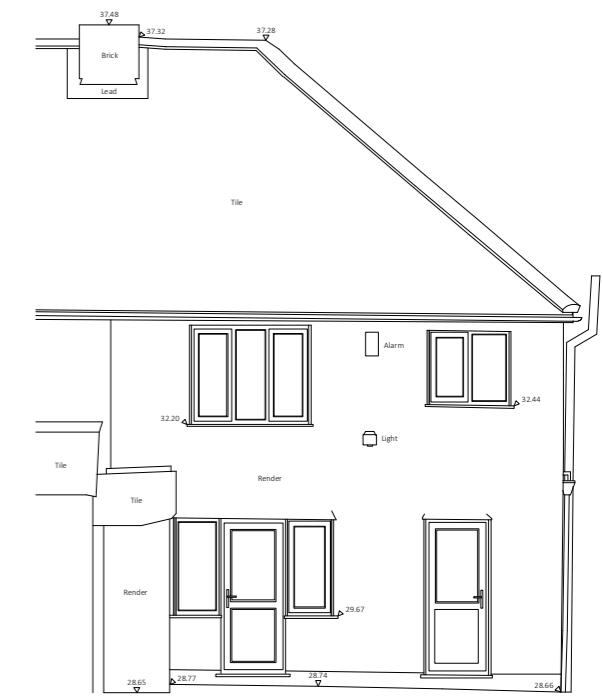

EAST ELEVATION



SOUTH ELEVATION

Based on survey by KND Surveys dated 22.4.2022 & site inspection on 17.1.2023.
Levels to AOD (Newlyn)
Check all measurements on site

© Clive Wren, 2023



Job: 218 Nestles Avenue, Hayes UB3 4QG

Client: Westways Properties Ltd

Drawing: Existing Elevations

Scale: 1:100 @ A3

Dwg No: **197P.L5(1)**