
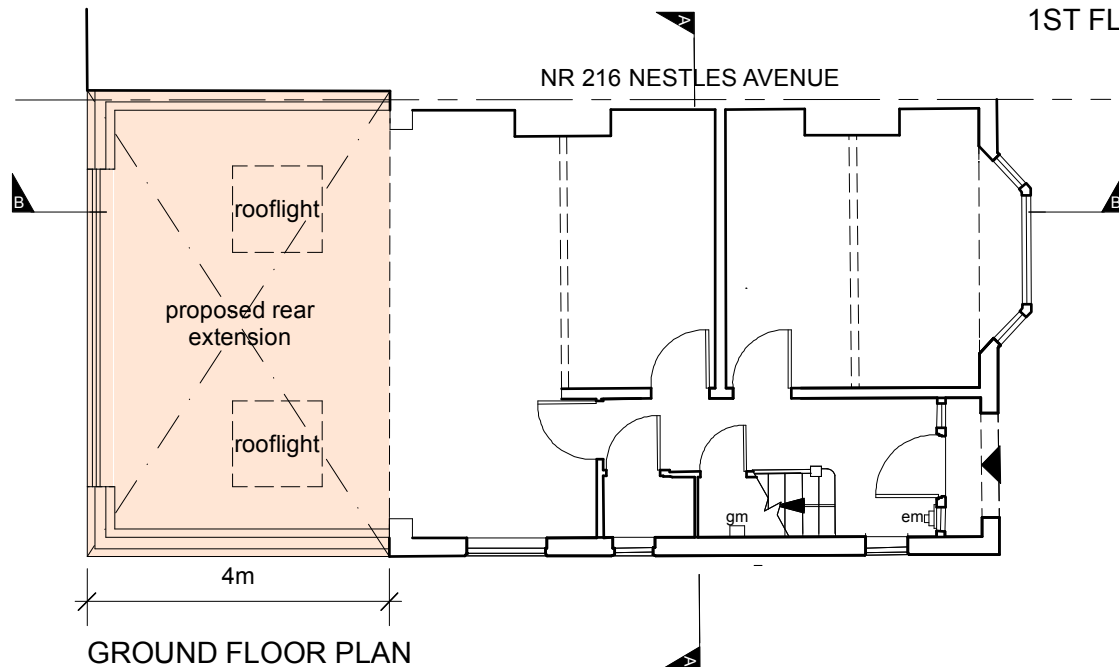
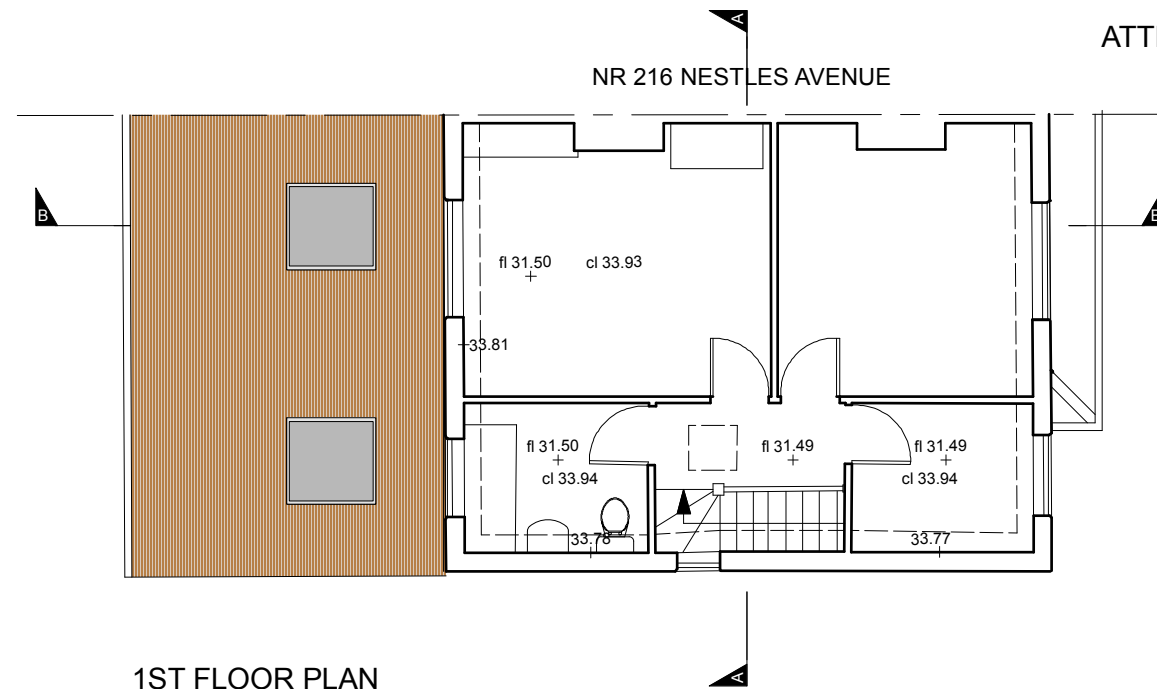


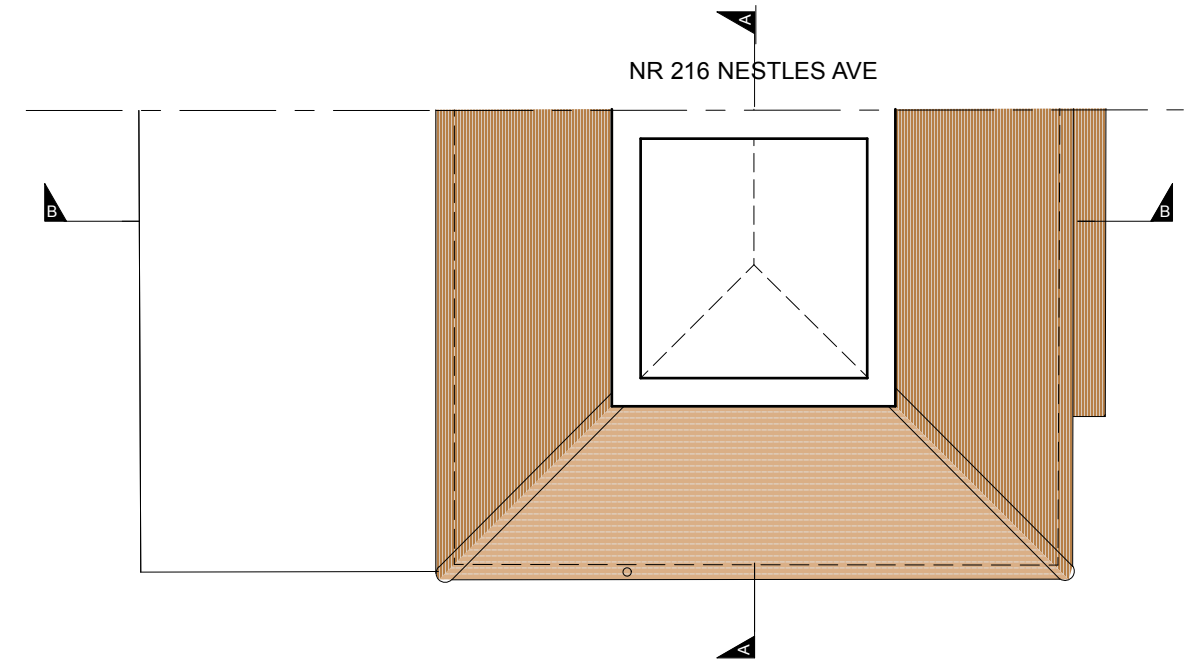

Based on survey by KND Surveys dated 22.4.2022 & site inspection on 17.1.2023.
Levels to AOD (Newlyn)
Check all measurements on site

© Clive Wren, 2023

CLIVE WREN Architect & Landscape Designer Dubhe of Woolwich Hope Pier, Lower Mall LONDON W6 9DJ		T: 020 8846 9287 M: 07766 708317 e: clivewren@aol.com
Job: 218 Nestles Avenue, Hayes UB3 4QG		
Client: Westways Properties Ltd		
Drawing: Proposed Floor Plans		
Scale: 1:100 @ A3	Dwg No: 197P.L7(2)A	
Drawn: CW 02/2023		