



PROPOSED 1:100


0m .5m 1m 2m 3m 4m 5m
SCALE BAR IN METERS

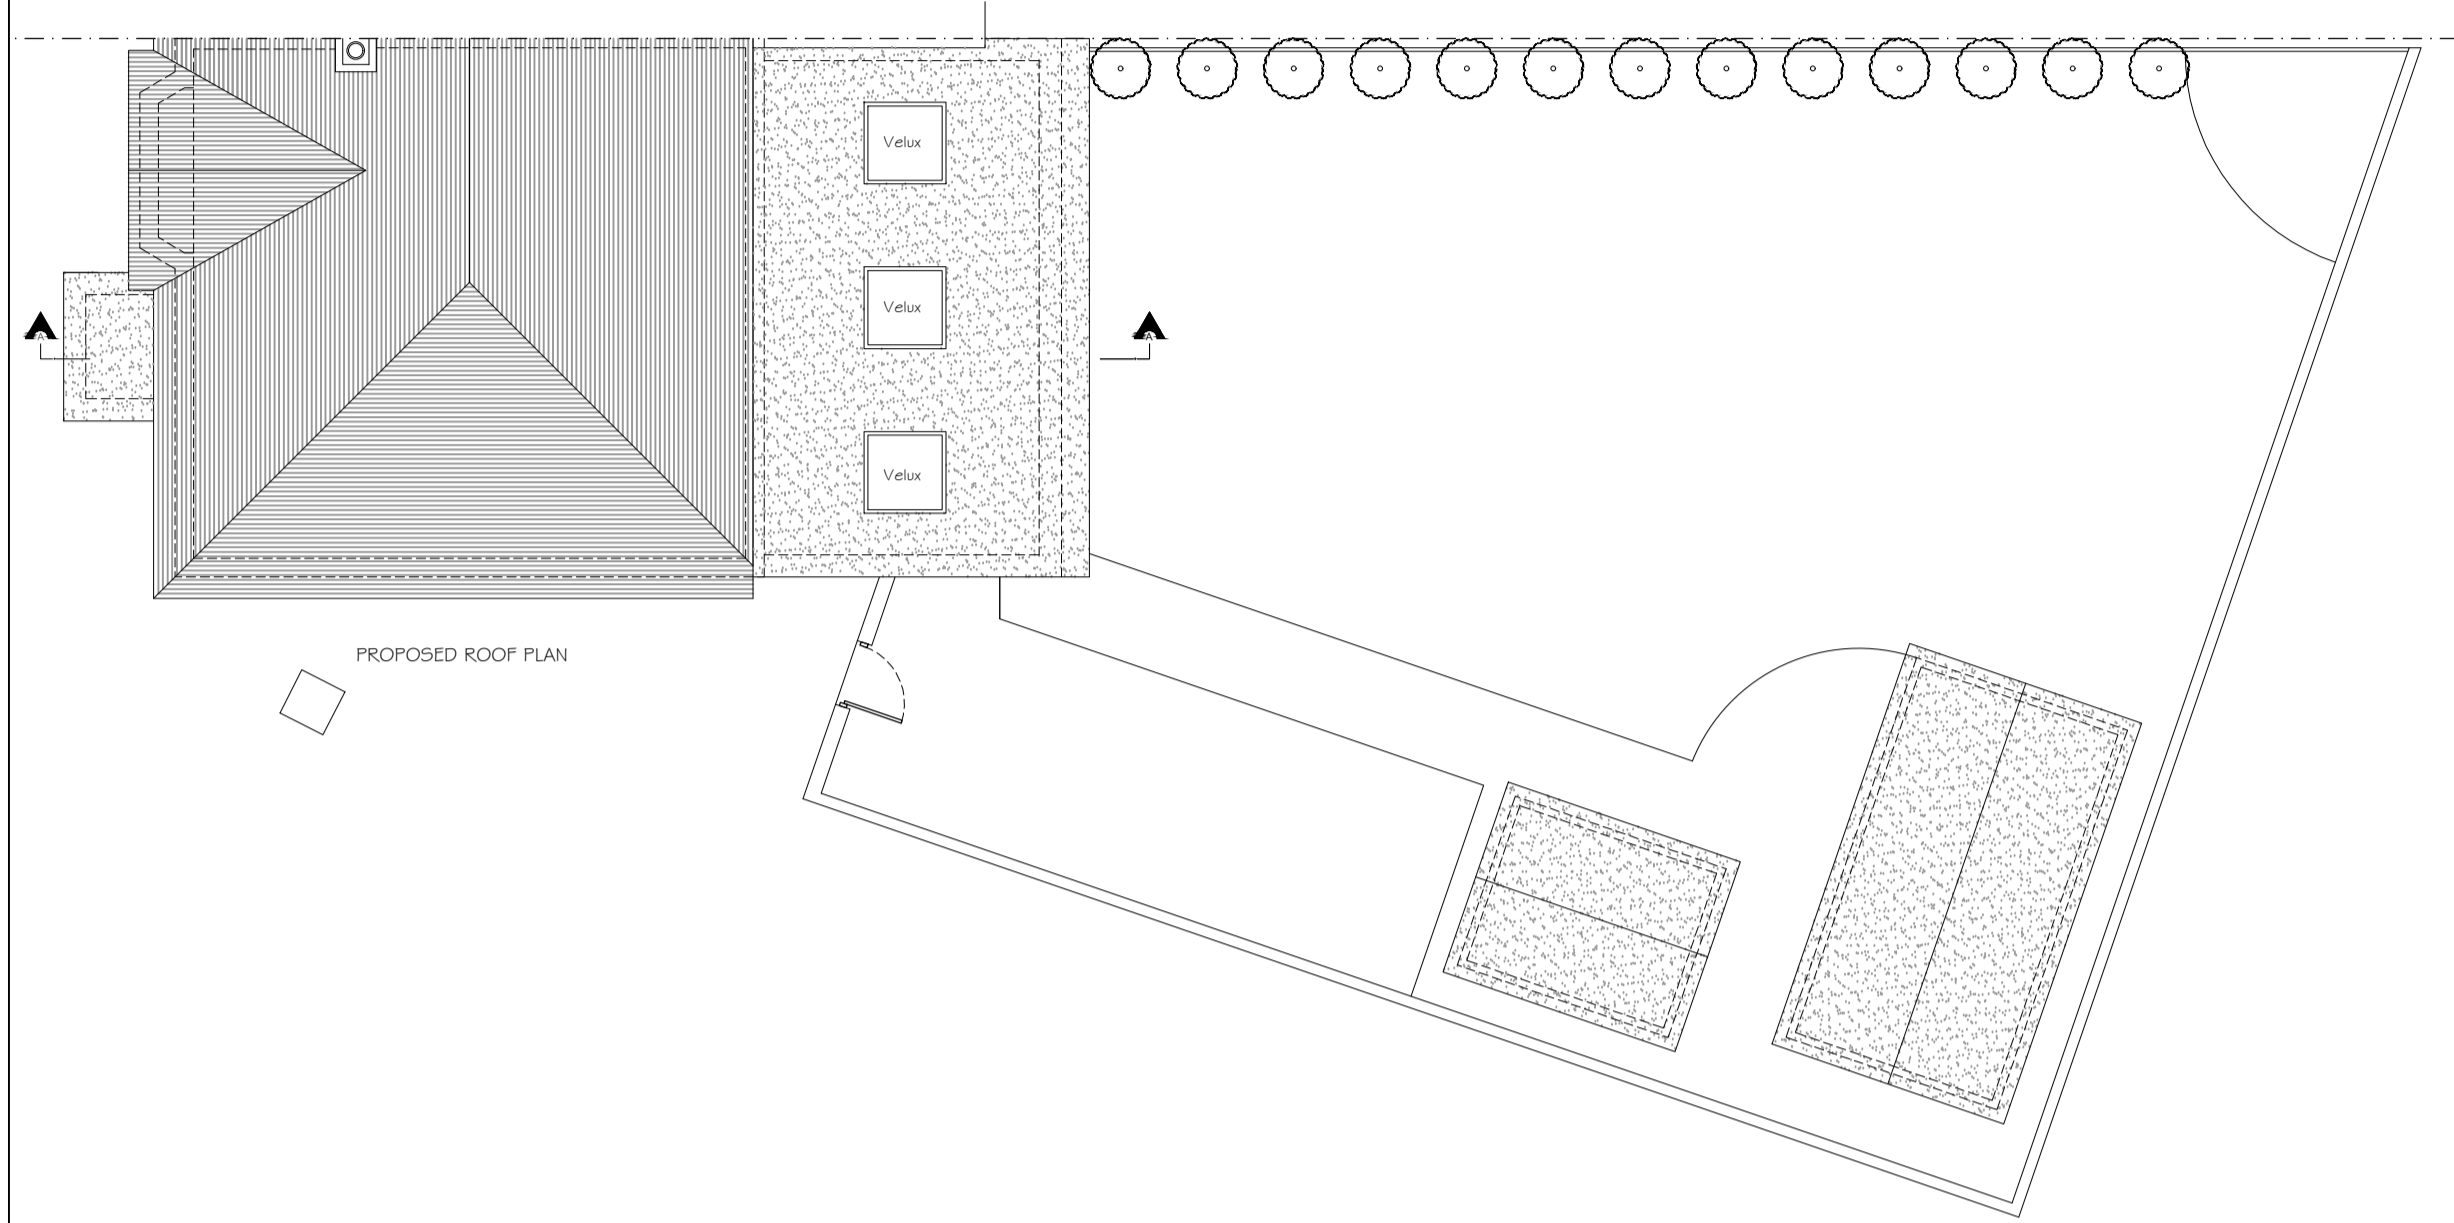


PROPOSED ROOF PLAN

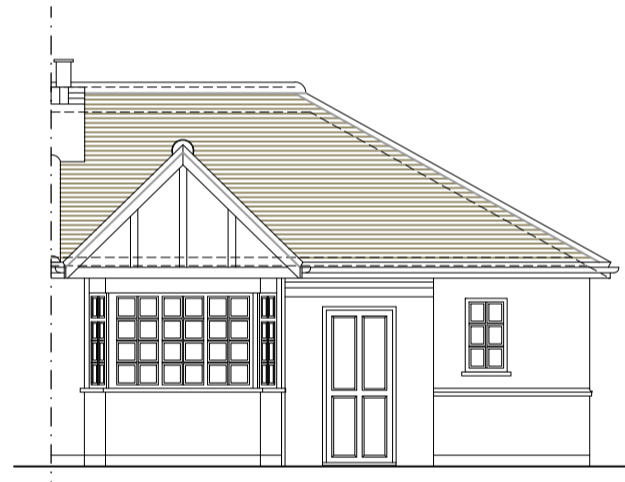


PROPOSED FRONT ELEVATION

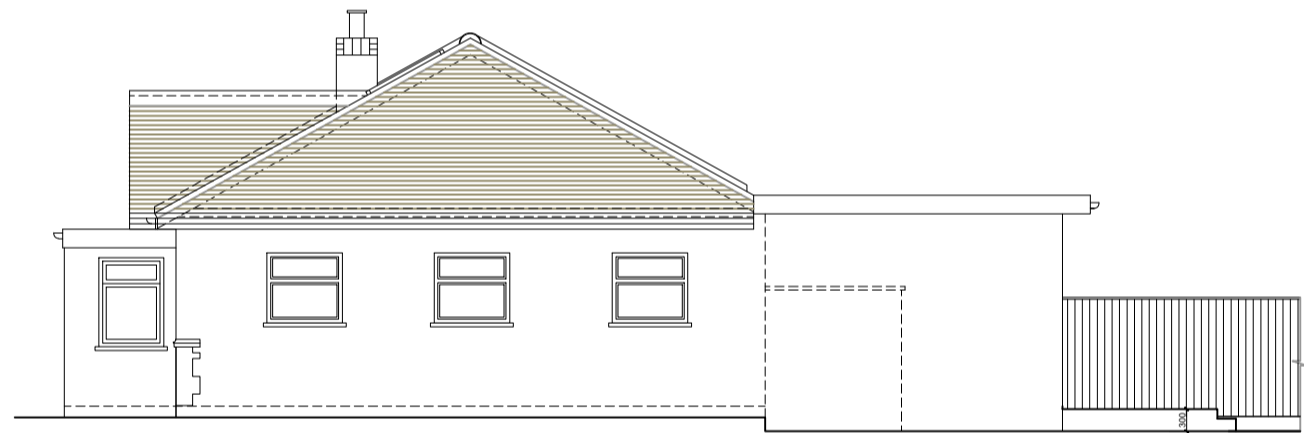

PROPOSED SIDE ELEVATION 02

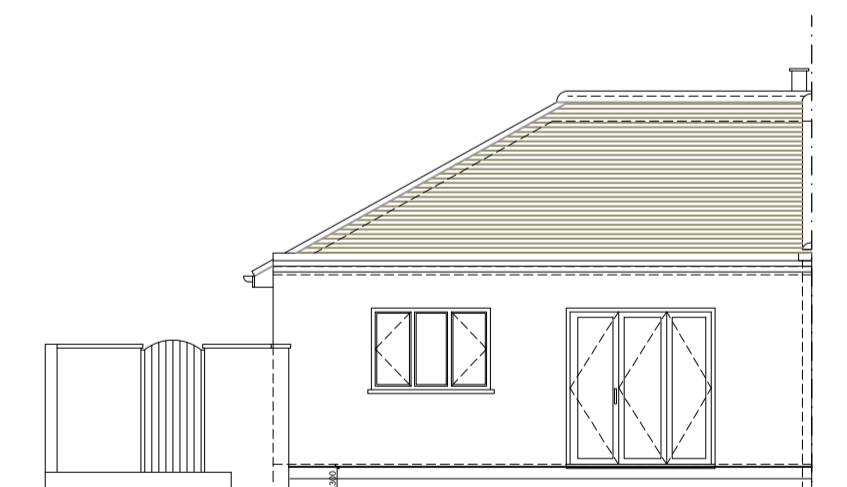


PROPOSED REAR ELEVATION

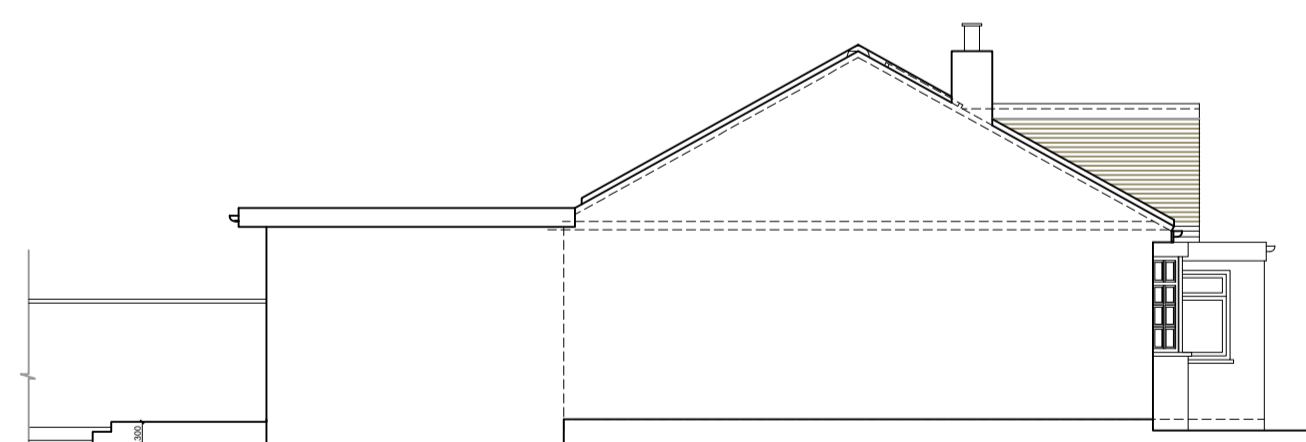

PROPOSED SIDE ELEVATION 01

PROPOSED 1:50


0m .5m 1m 2m 3m 4m 5m
SCALE BAR IN METERS

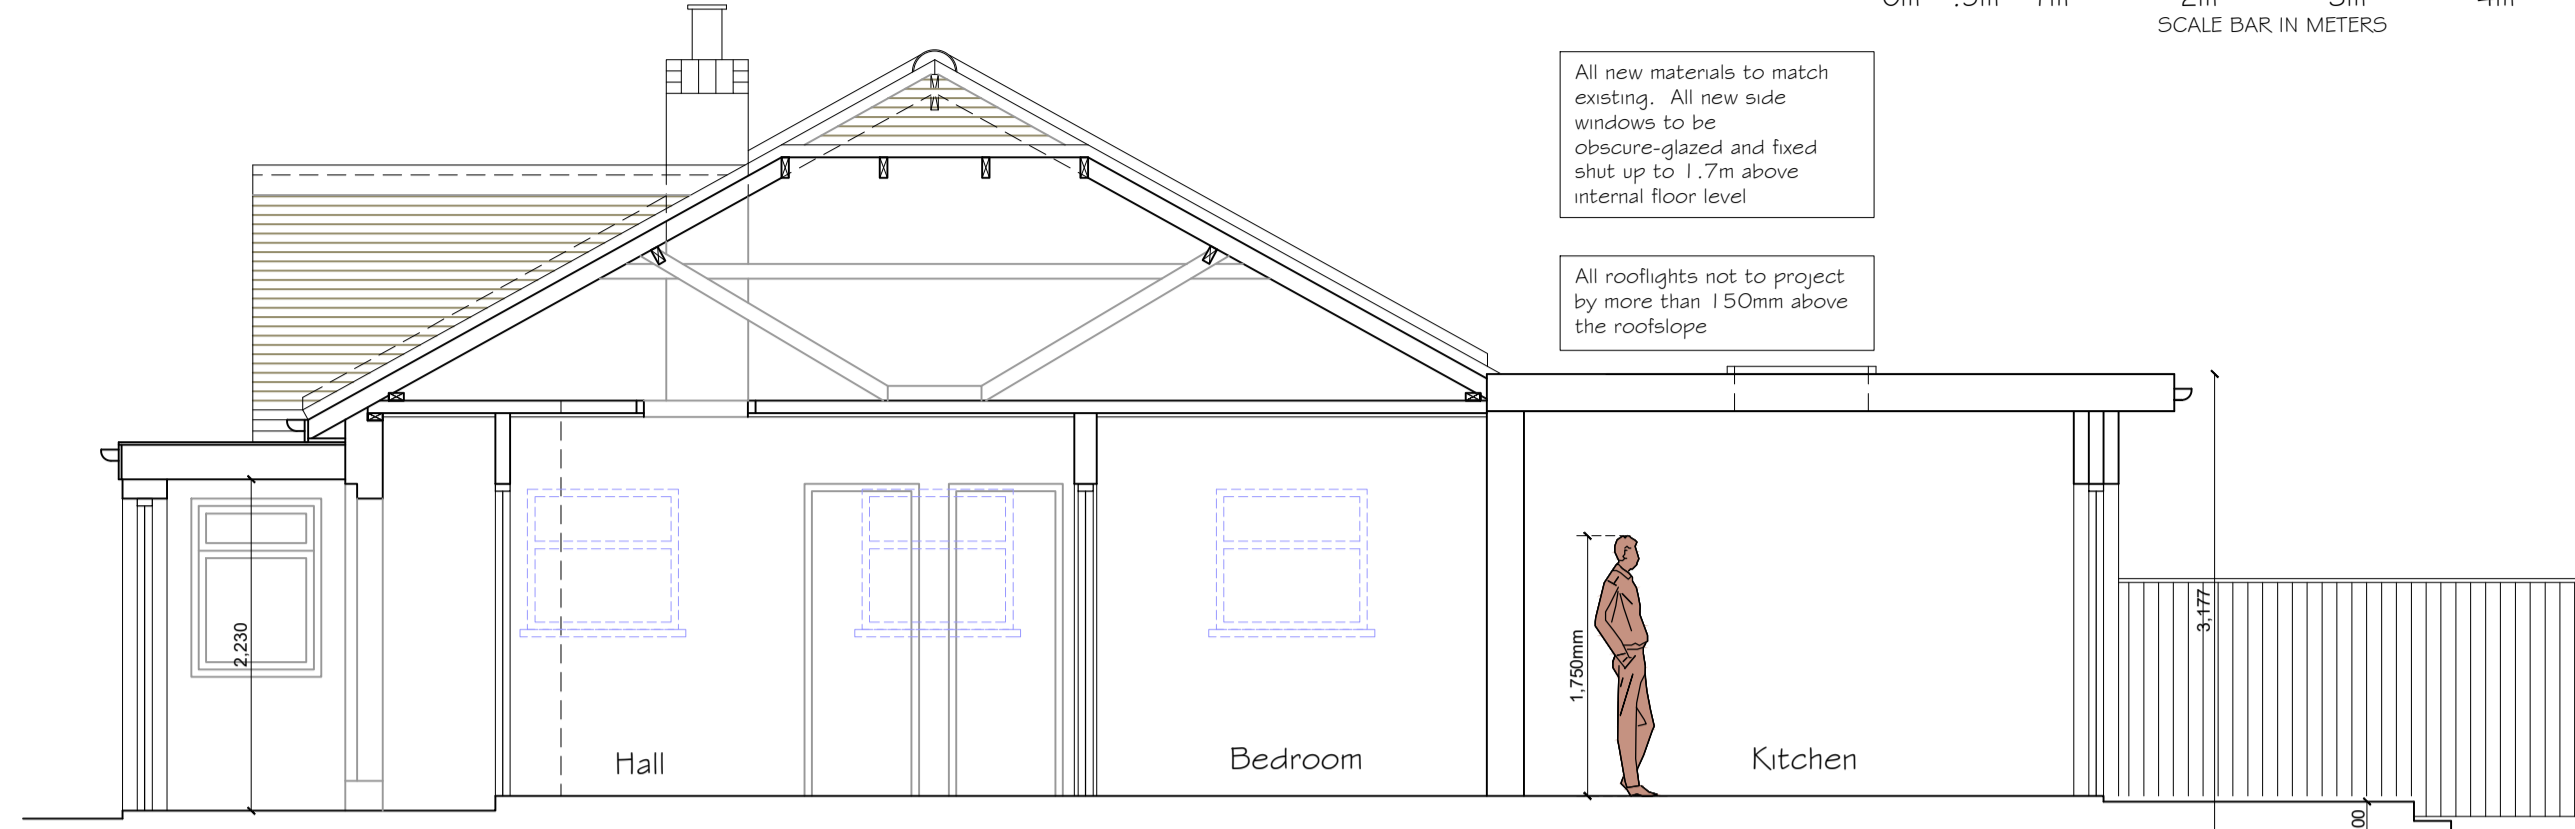


PROPOSED SECTION A-A

All new materials to match existing. All new side windows to be obscure-glazed and fixed shut up to 1.7m above internal floor level

All rooflights not to project by more than 150mm above the roofslope

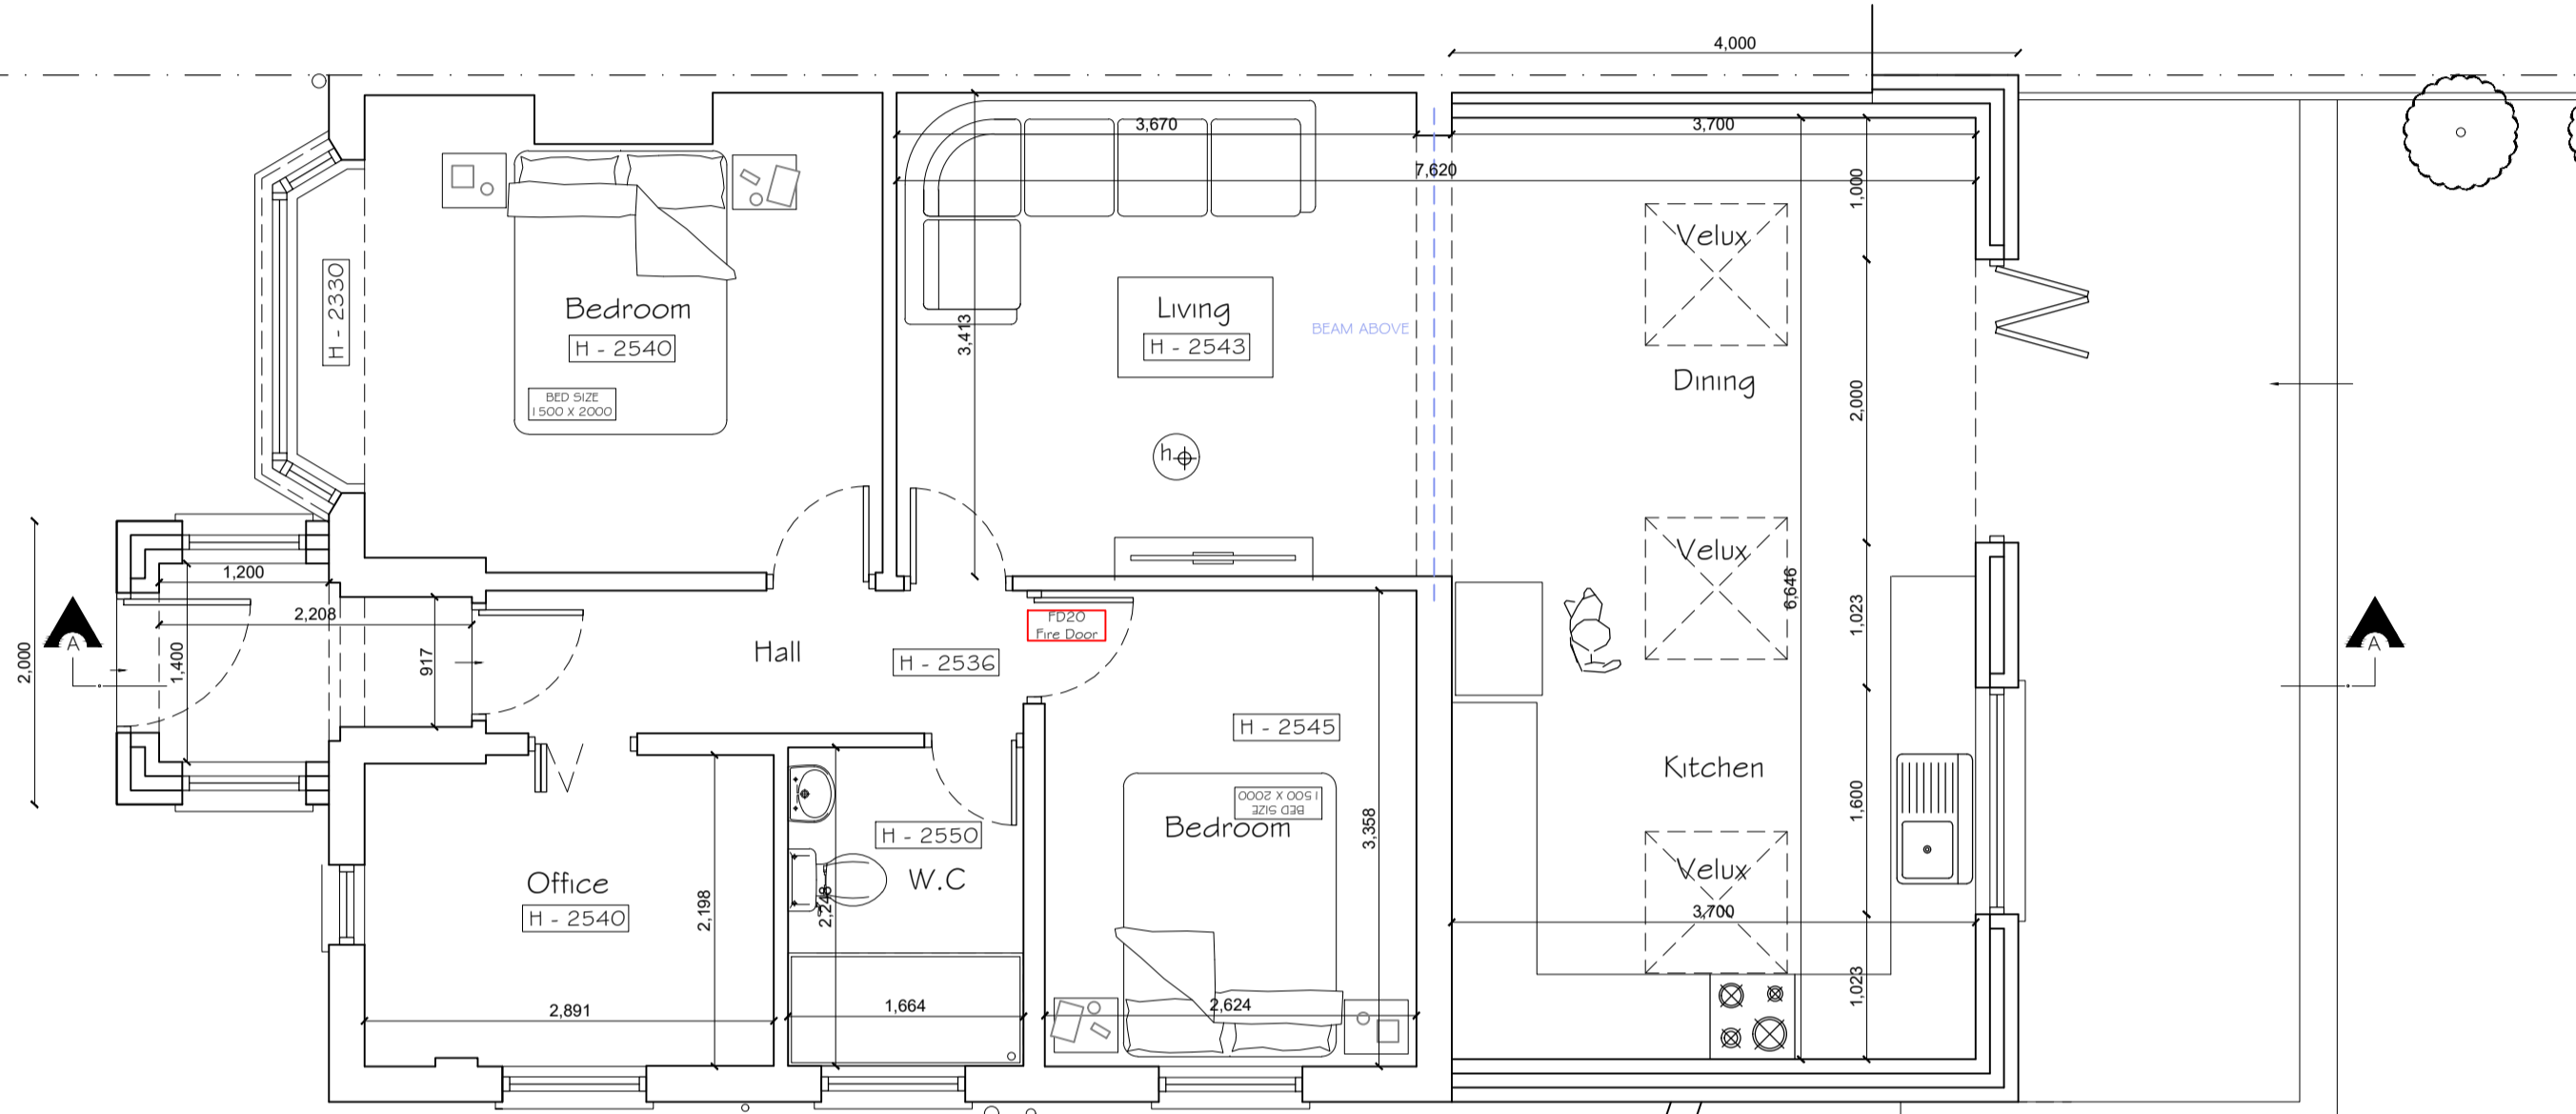

PROPOSED GROUND FLOOR PLAN

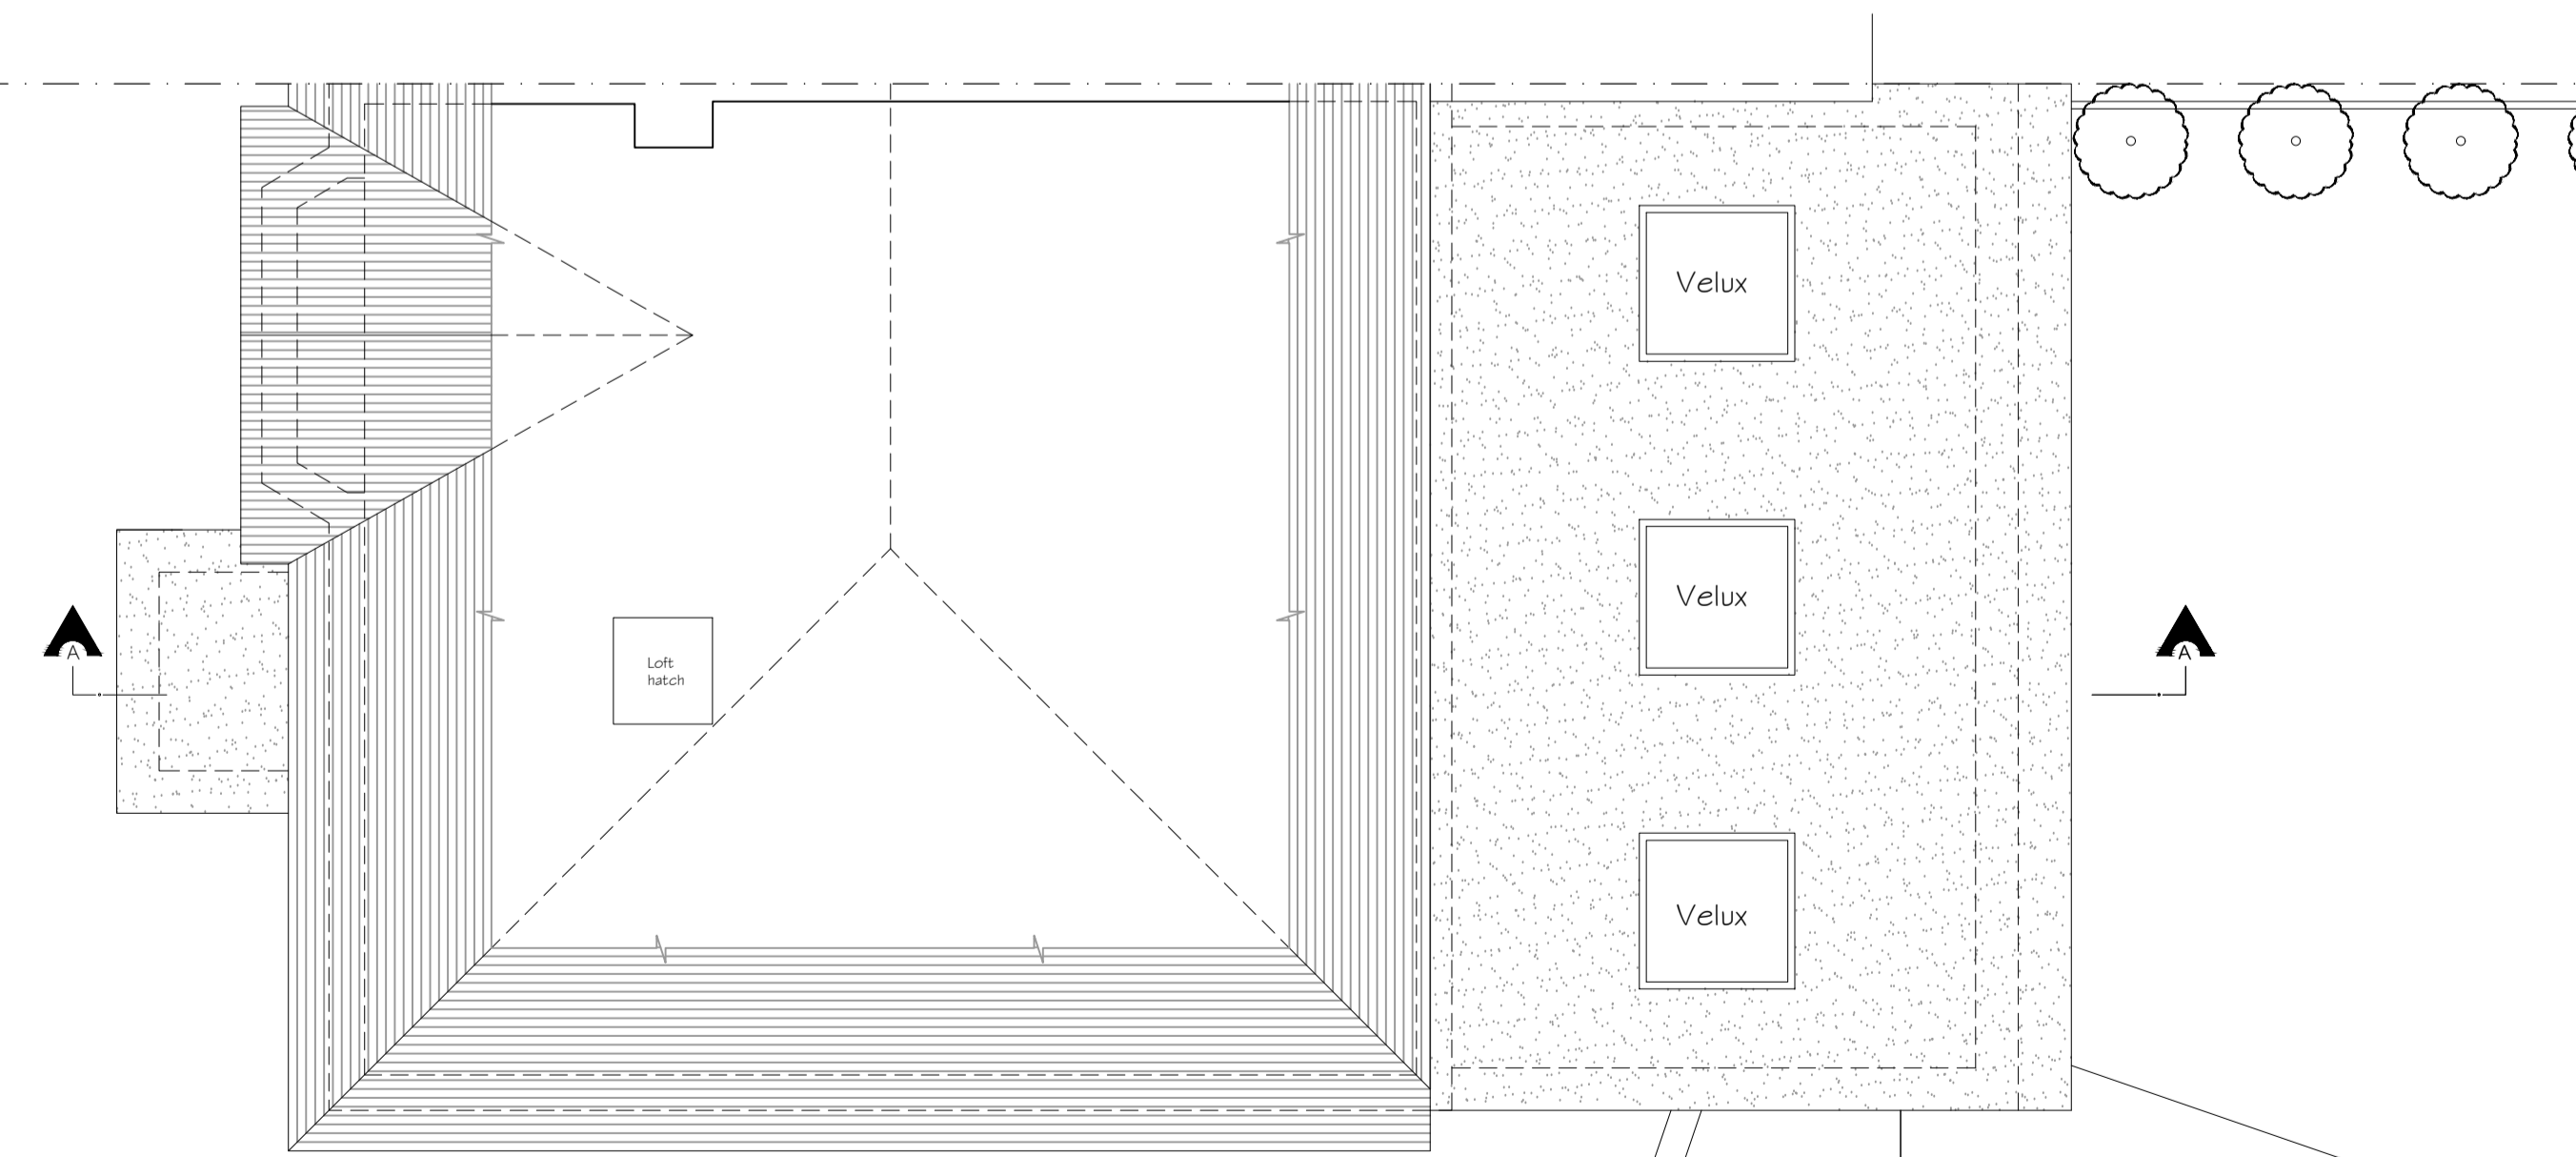

PROPOSED LOFT PLAN

Copyright © Studio 136 Architects Ltd
This drawing which is the property of Studio 136 Architects Ltd is the subject of Intellectual Property Rights including copyright and design right and shall not be reproduced, copied, loaned or submitted to any other party without the written consent of Studio 136 Architects Ltd
This drawing is not to be scaled. Only figured dimensions to be taken. Any discrepancies to be reported to the Studio 136 Architects Ltd prior to setting out or ordering of any materials

studio 136 architects
6 The Broadway, Wembley, Middlesex, HA9 8JT
Tel/Fax: 020 8907 7131 e-mail: info@studio136.co.uk

Project
GROUND FLOOR EXTENSION AT
94 WINGFIELD WAY

HA4 6RQ
Client
MR. HOXHA
94 WINGFIELD WAY

HA4 6RQ

Drawing Title
PROPOSED PLANS
SECTION & ELEVATIONS

Scale 1:100 / 1:50 @ A1	Drawn SEPTEMBER 2022	Checked -	Authorised -
----------------------------	-------------------------	--------------	-----------------

Drawing Number ST_SEP 22_ 94 WIN_002	Rev G
---	----------