

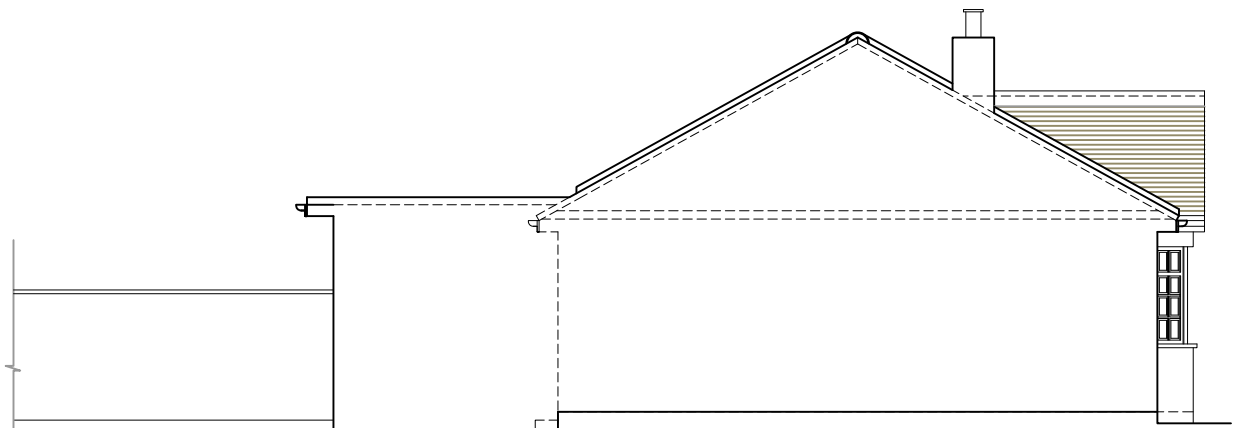
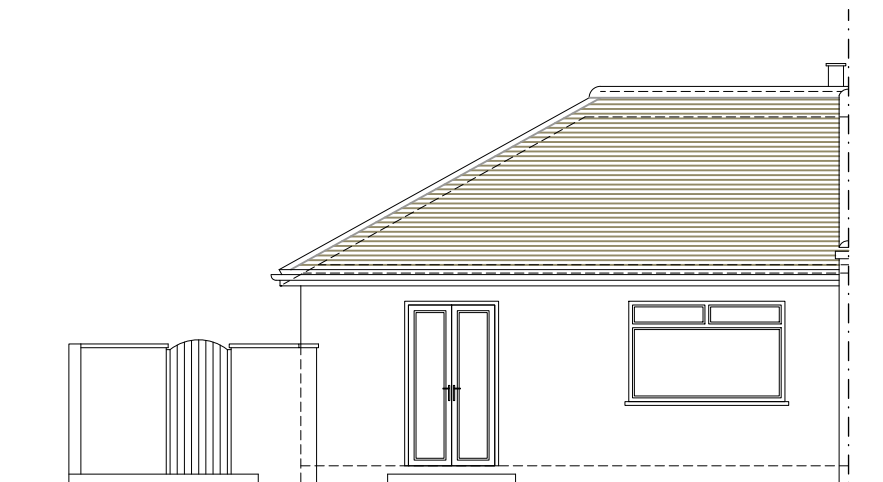
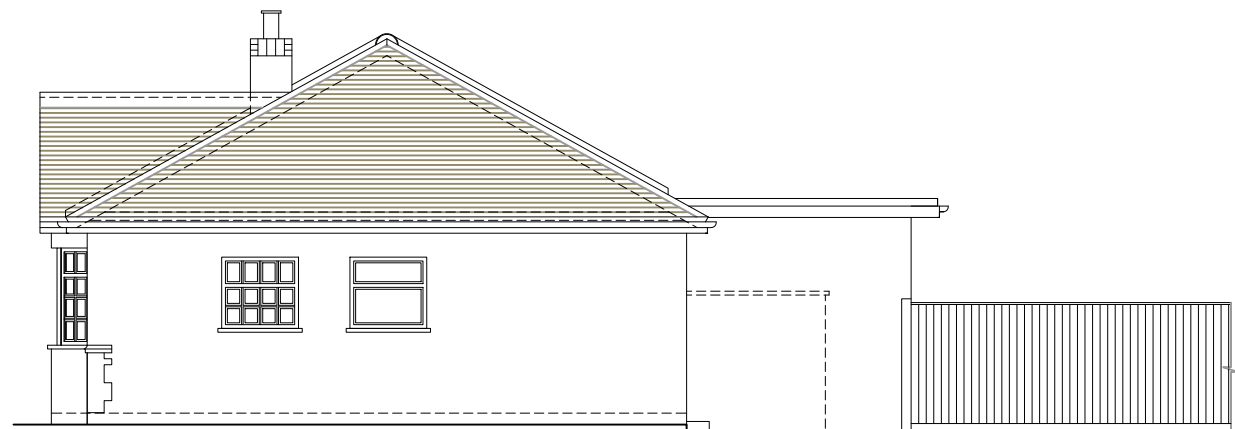
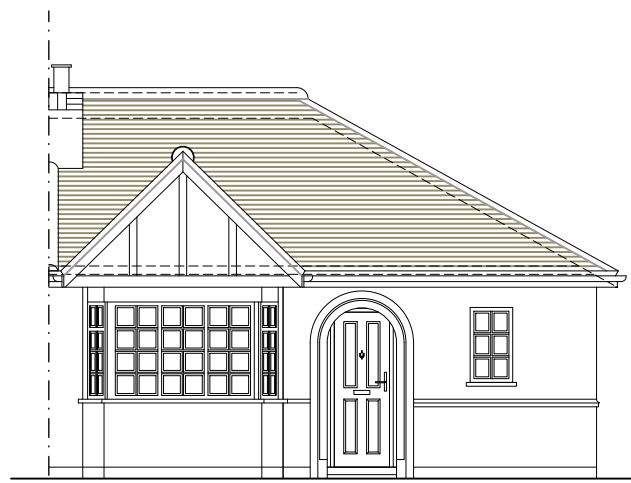
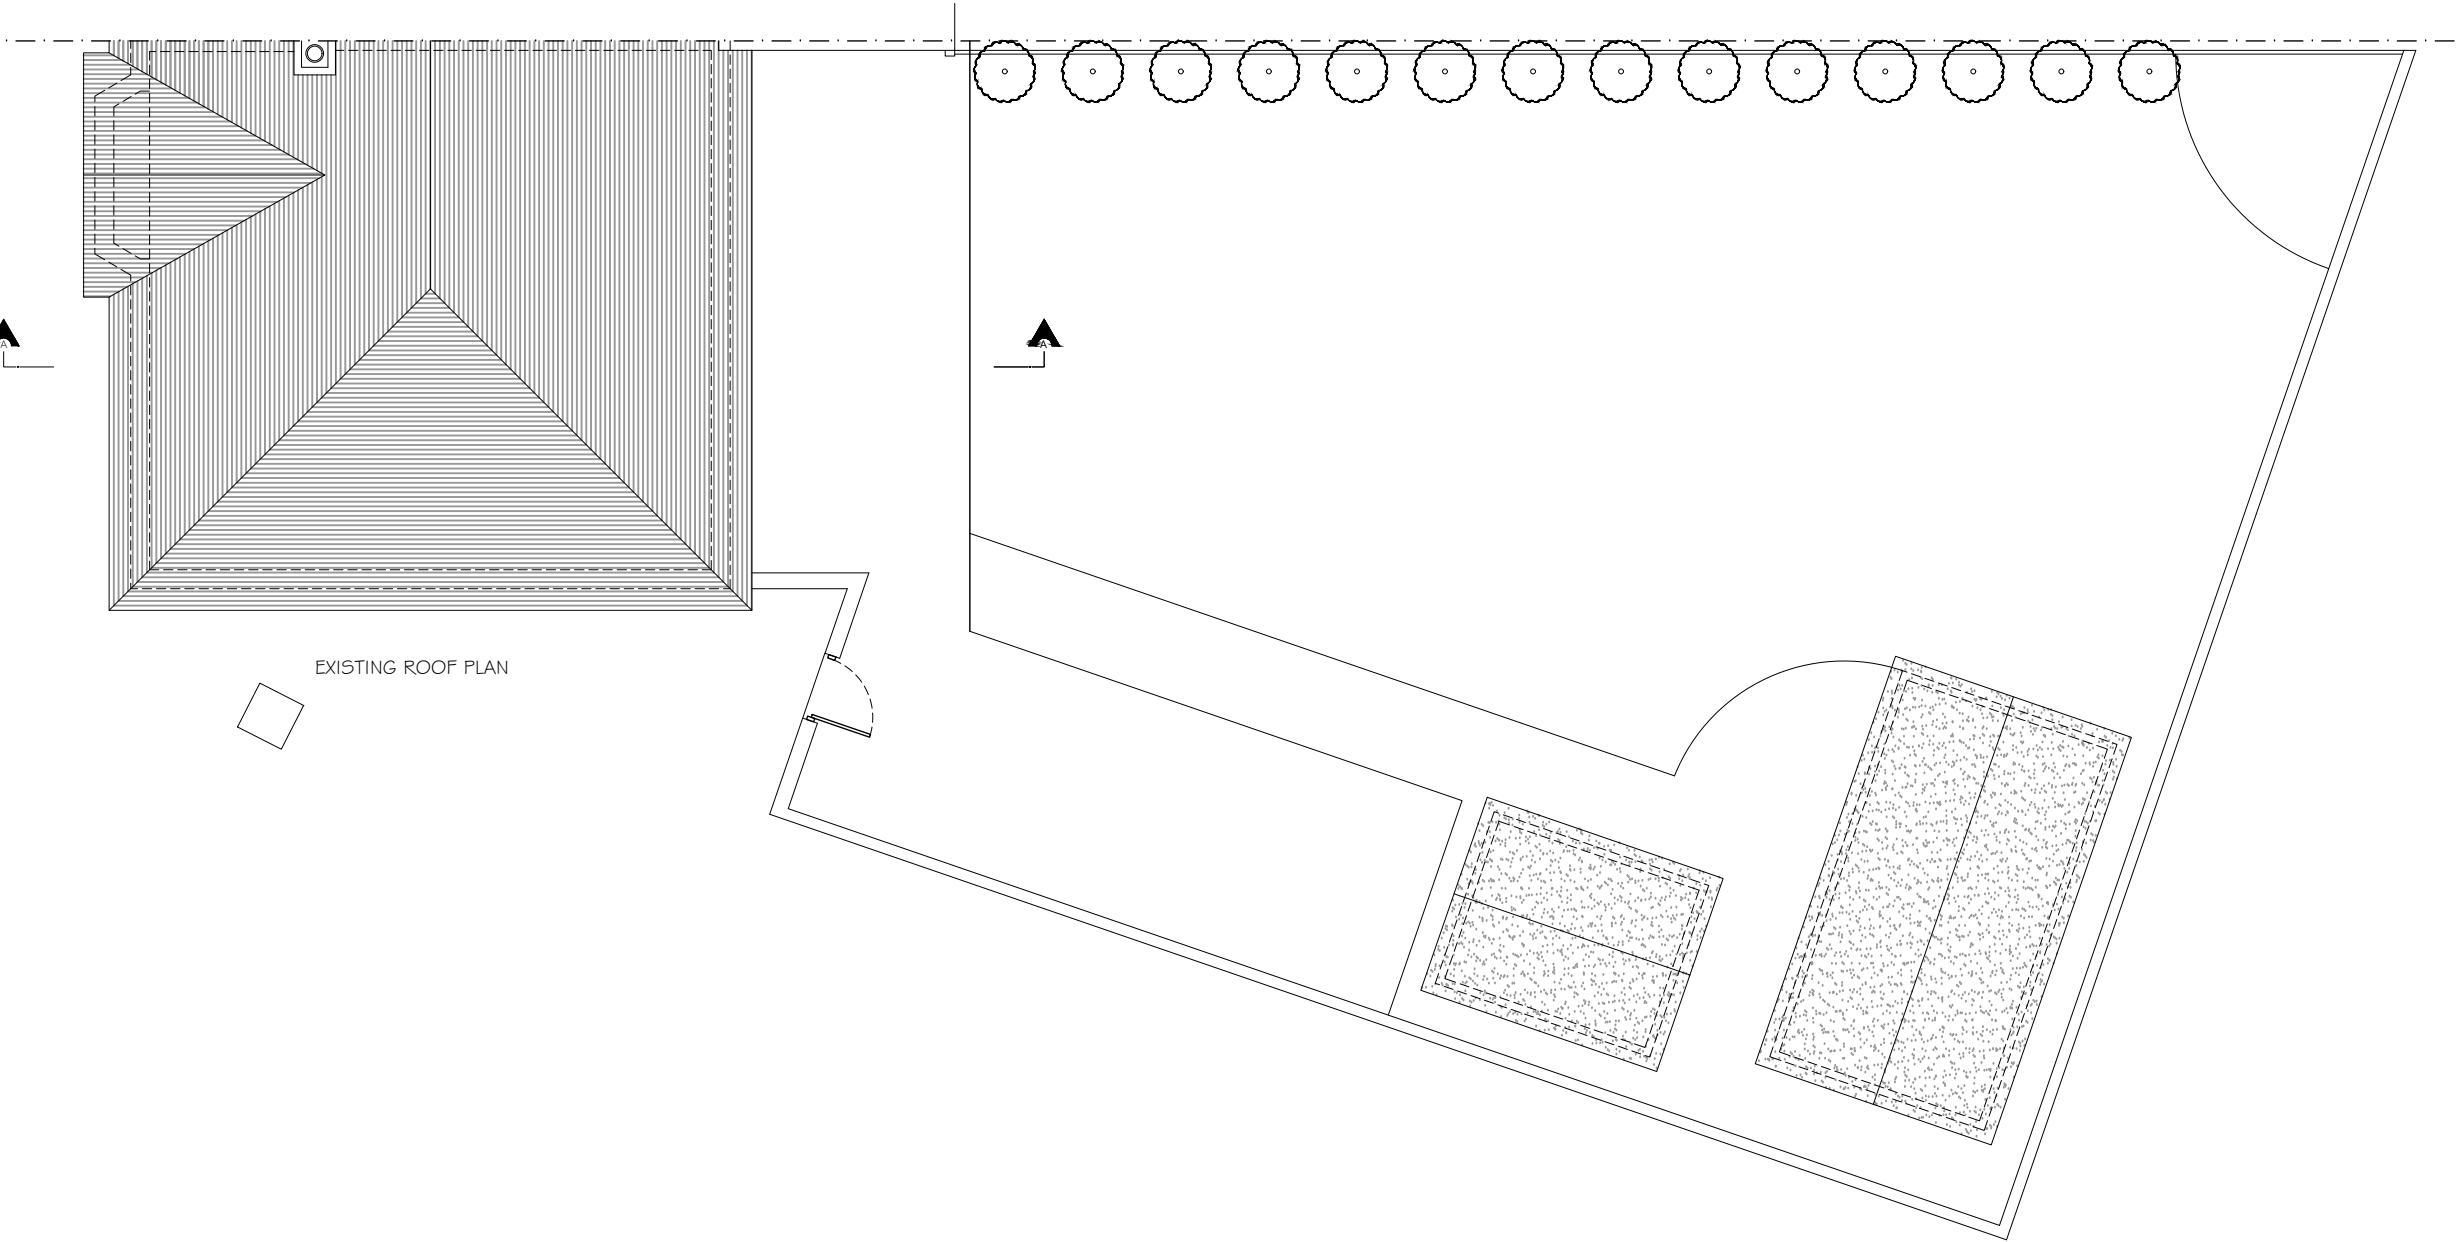
 
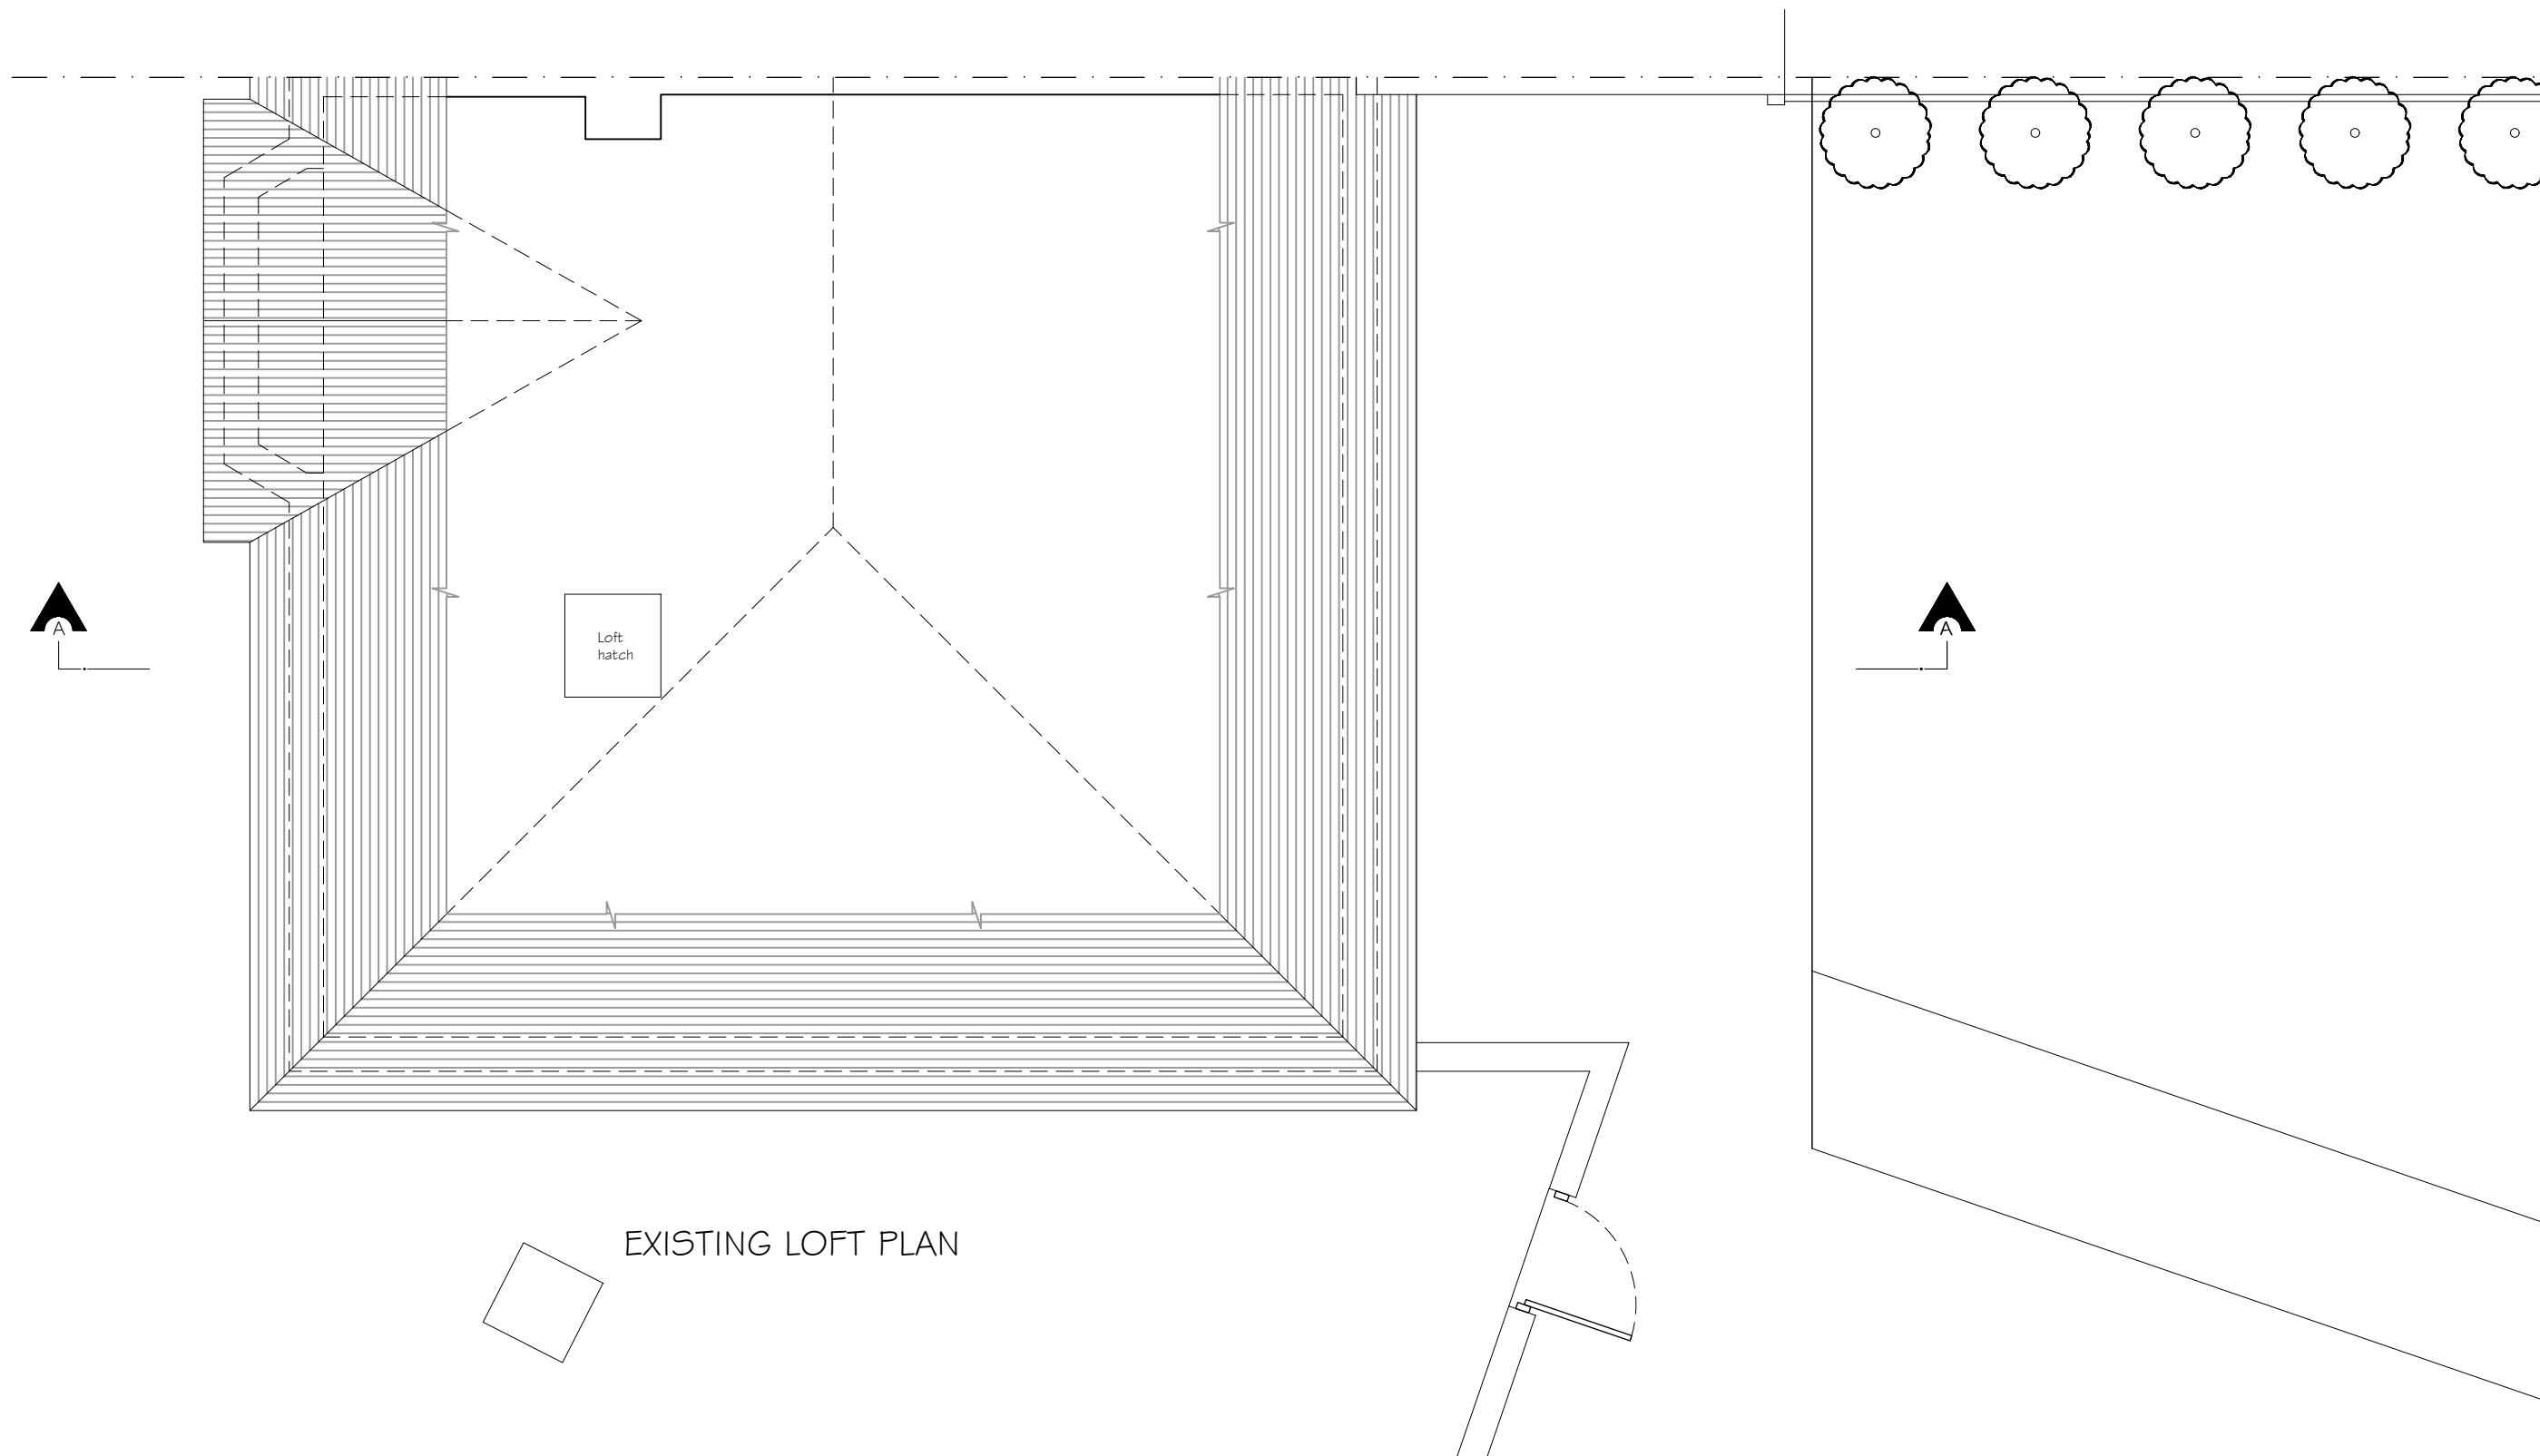


EXISTING 1:100

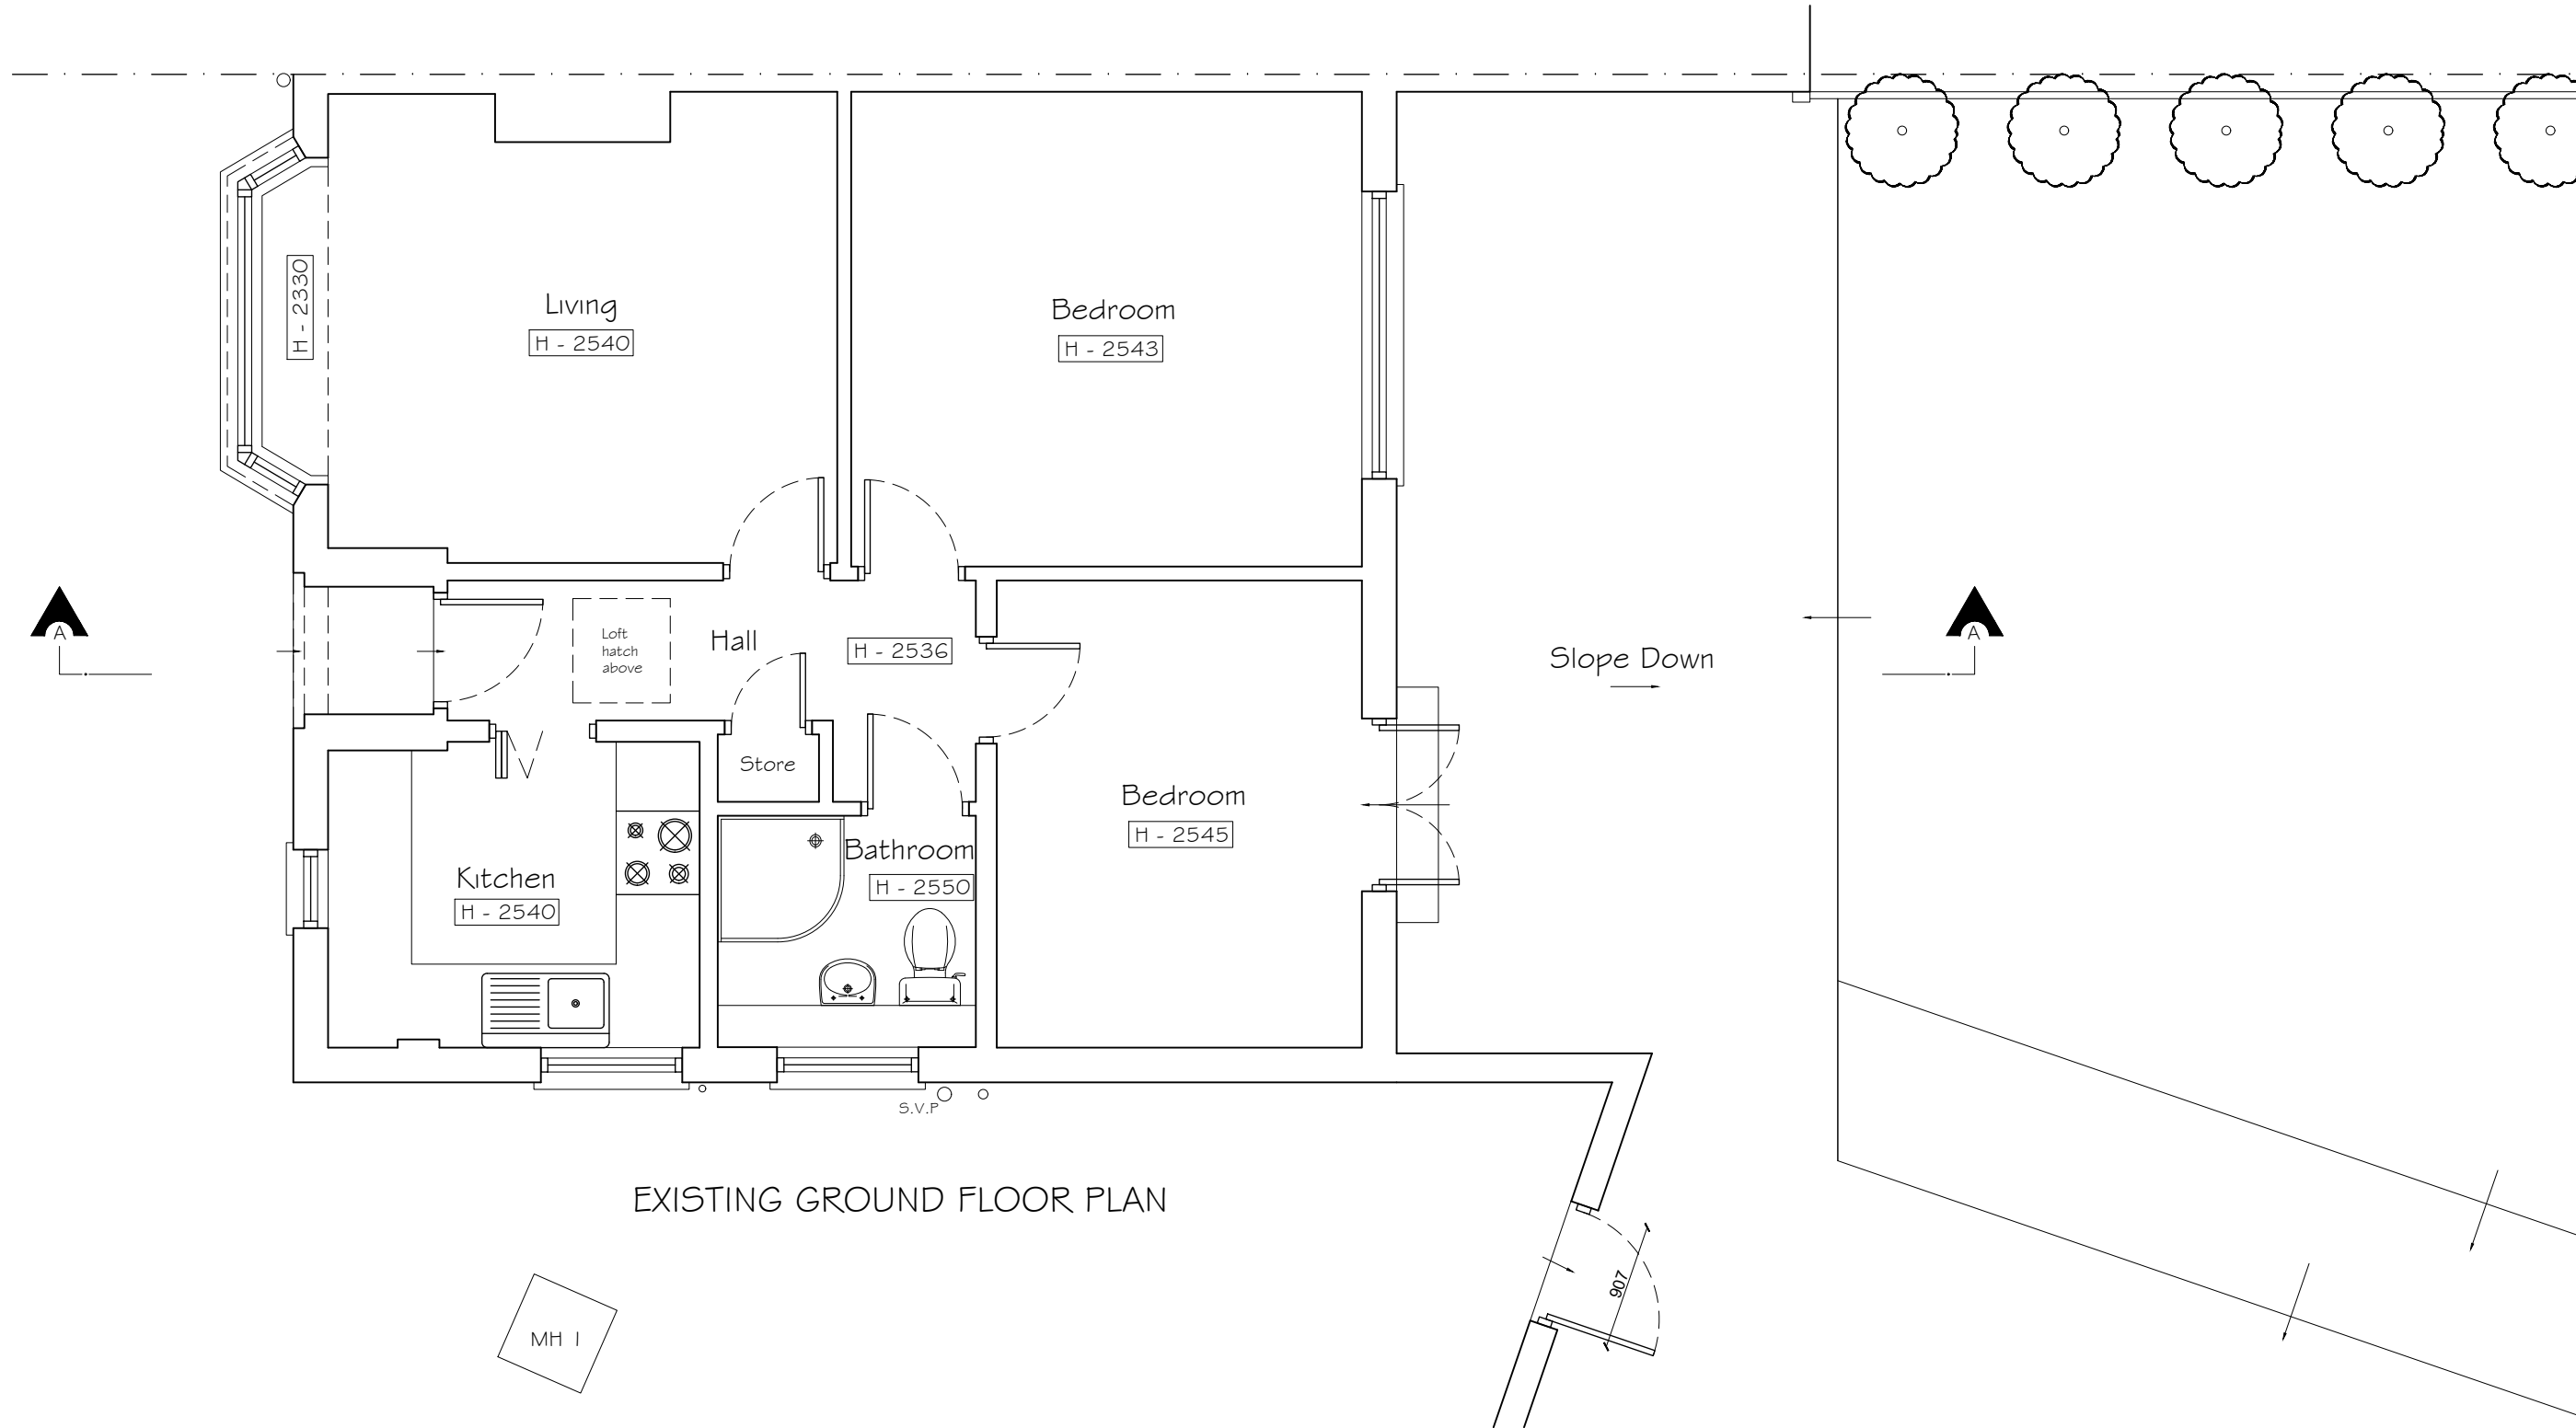

EXISTING 1:50

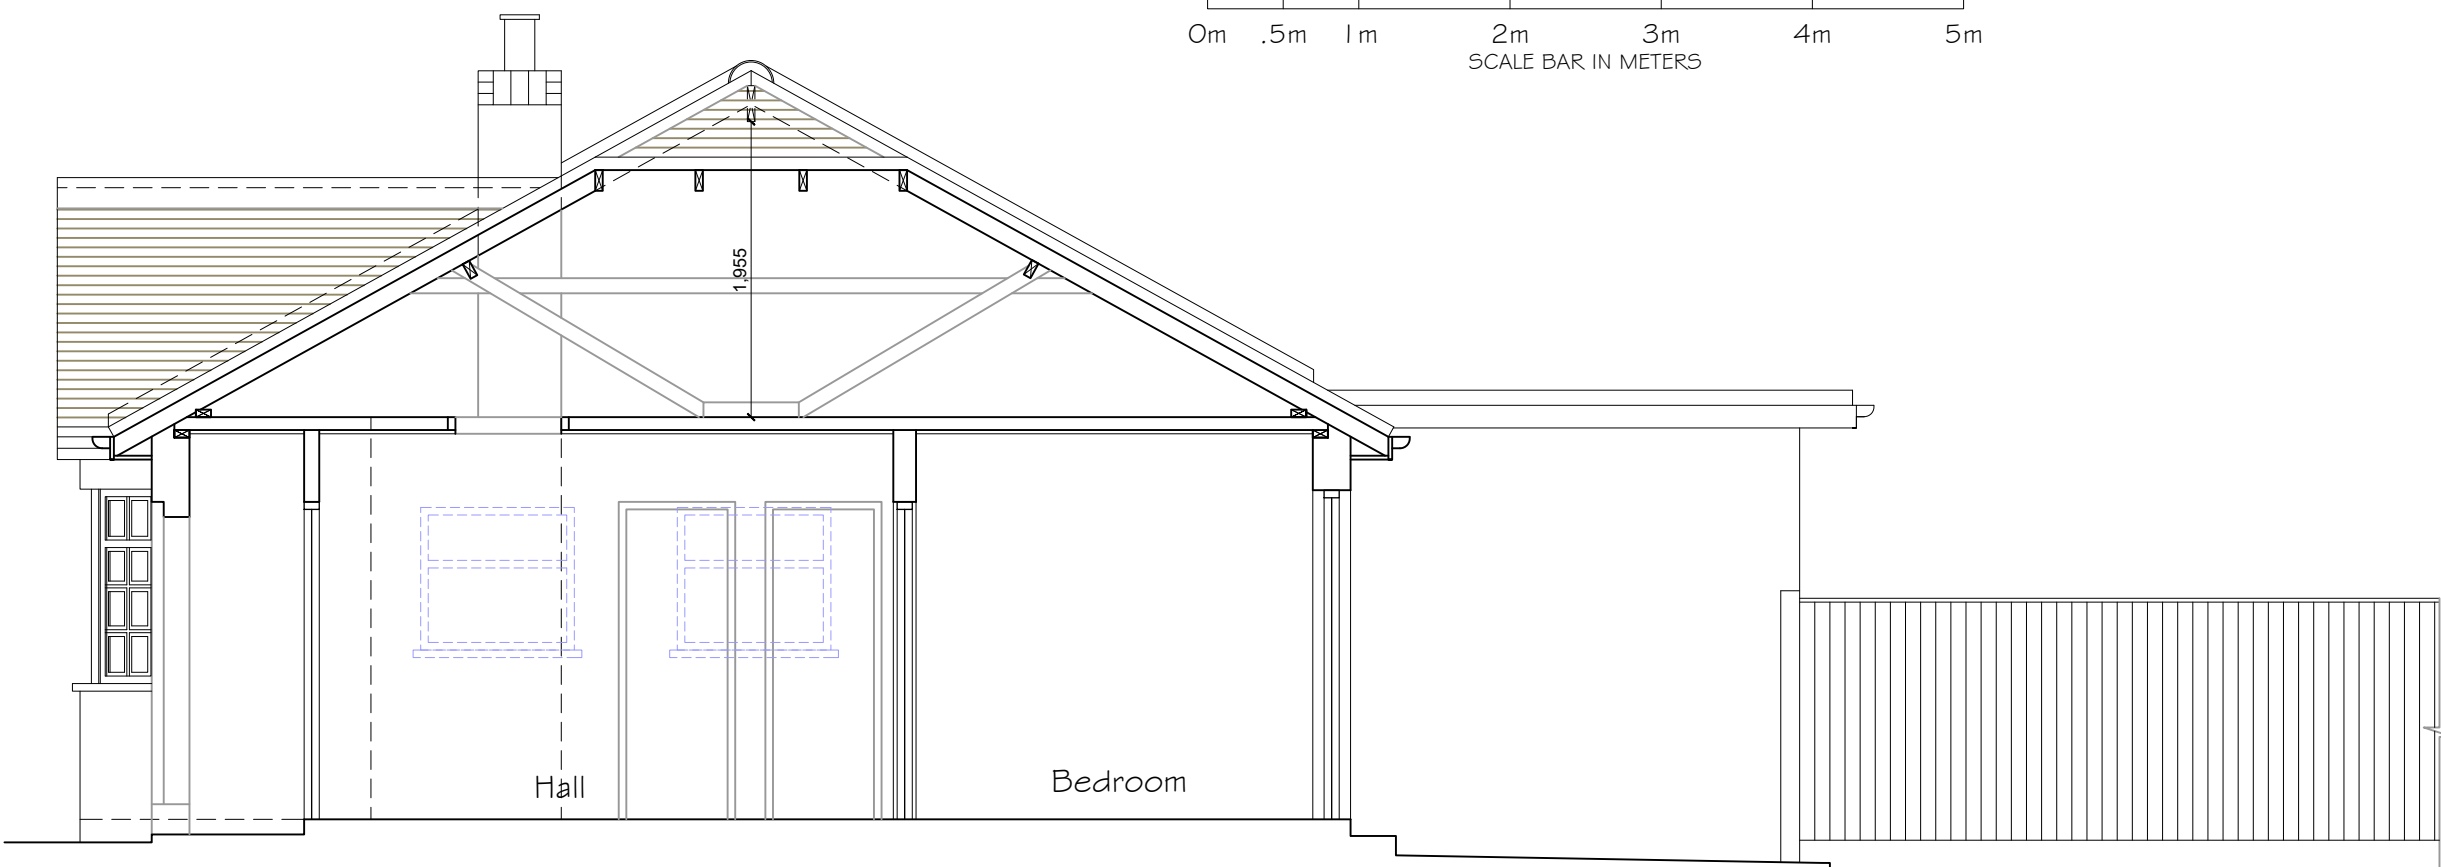

Copyright © Studio 136 Architects Ltd  
This drawing which is the property of Studio 136 Architects Ltd is the subject of Intellectual Property Rights including copyright and design right and shall not be reproduced, copied, loaned or submitted to any other party without the written consent of Studio 136 Architects Ltd

This drawing is not to be scaled. Only figured dimensions to be taken. Any discrepancies to be reported to the Studio 136 Architects Ltd prior to setting out or ordering of any materials

studio

136 architects

6 The Broadway, Wembley, Middlesex, HA9 8JT

Tel/Fax: 020 8807 7131

e-mail: info@studio136.co.uk

Project

LOFT CONVERSION & GROUND FLOOR EXTENSION AT  
94 WINGFIELD WAY  
####  
HA4 6RQ

Client

MR. HOXHA  
94 WINGFIELD WAY  
####  
HA4 6RQ






Drawing Title

EXISTING PLANS  
SECTION & ELEVATIONS


| Scale             | Drawn          | Checked | Authorised |
|-------------------|----------------|---------|------------|
| 1:100 / 1:50 @ A1 |                | --      | --         |
|                   | SEPTEMBER 2022 | --      | --         |

| Drawing Number       | Rev |
|----------------------|-----|
| ST_SEP 22_94 WIN_001 | C   |


PROPOSED 1:100

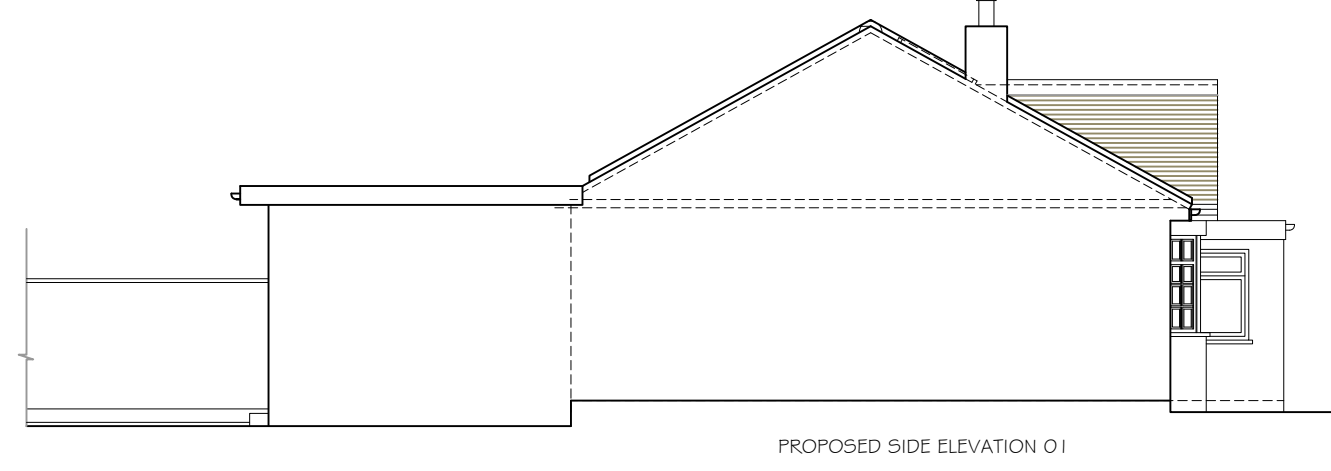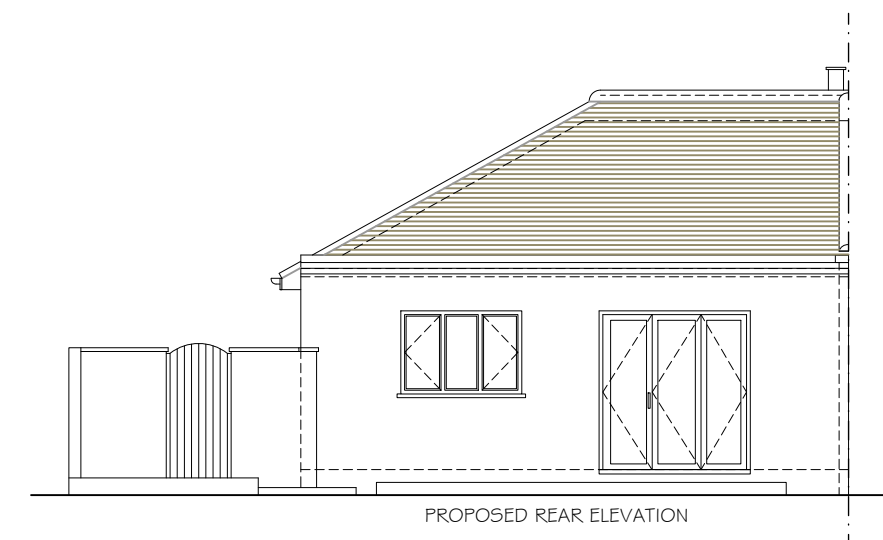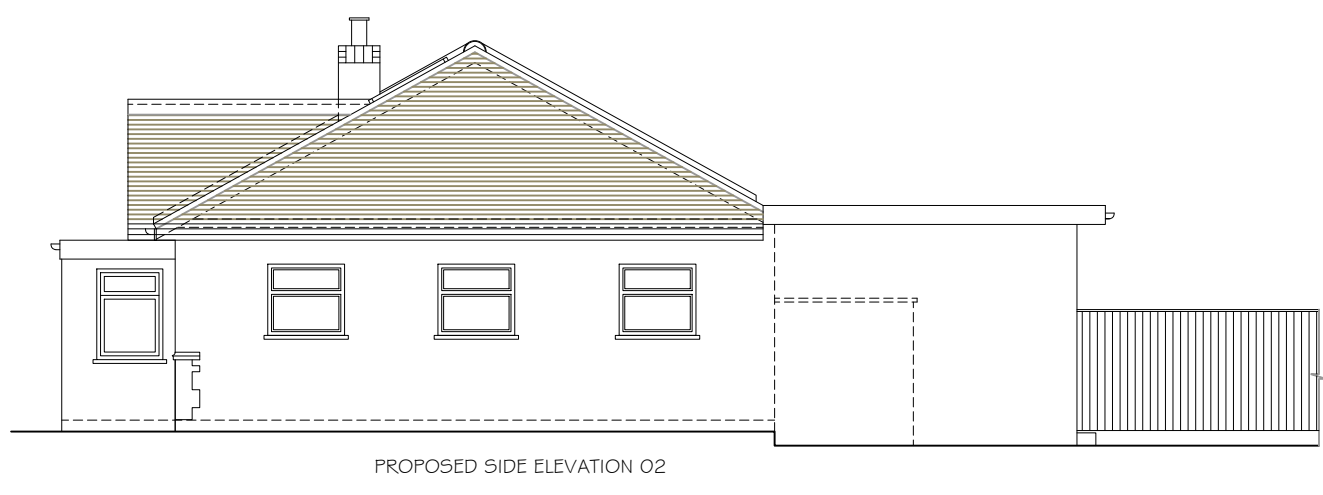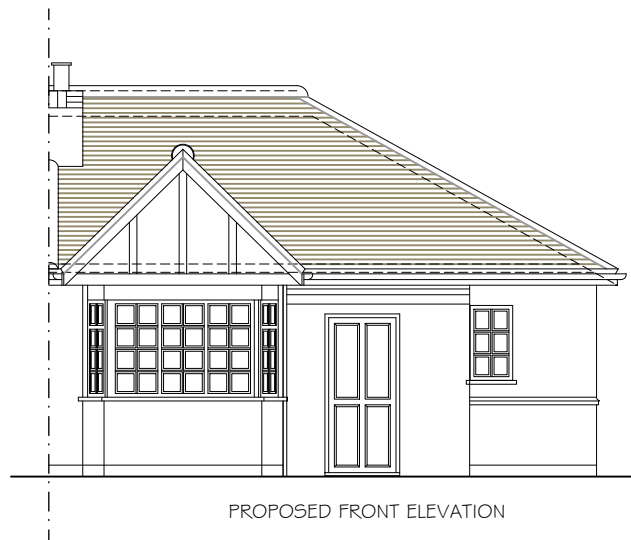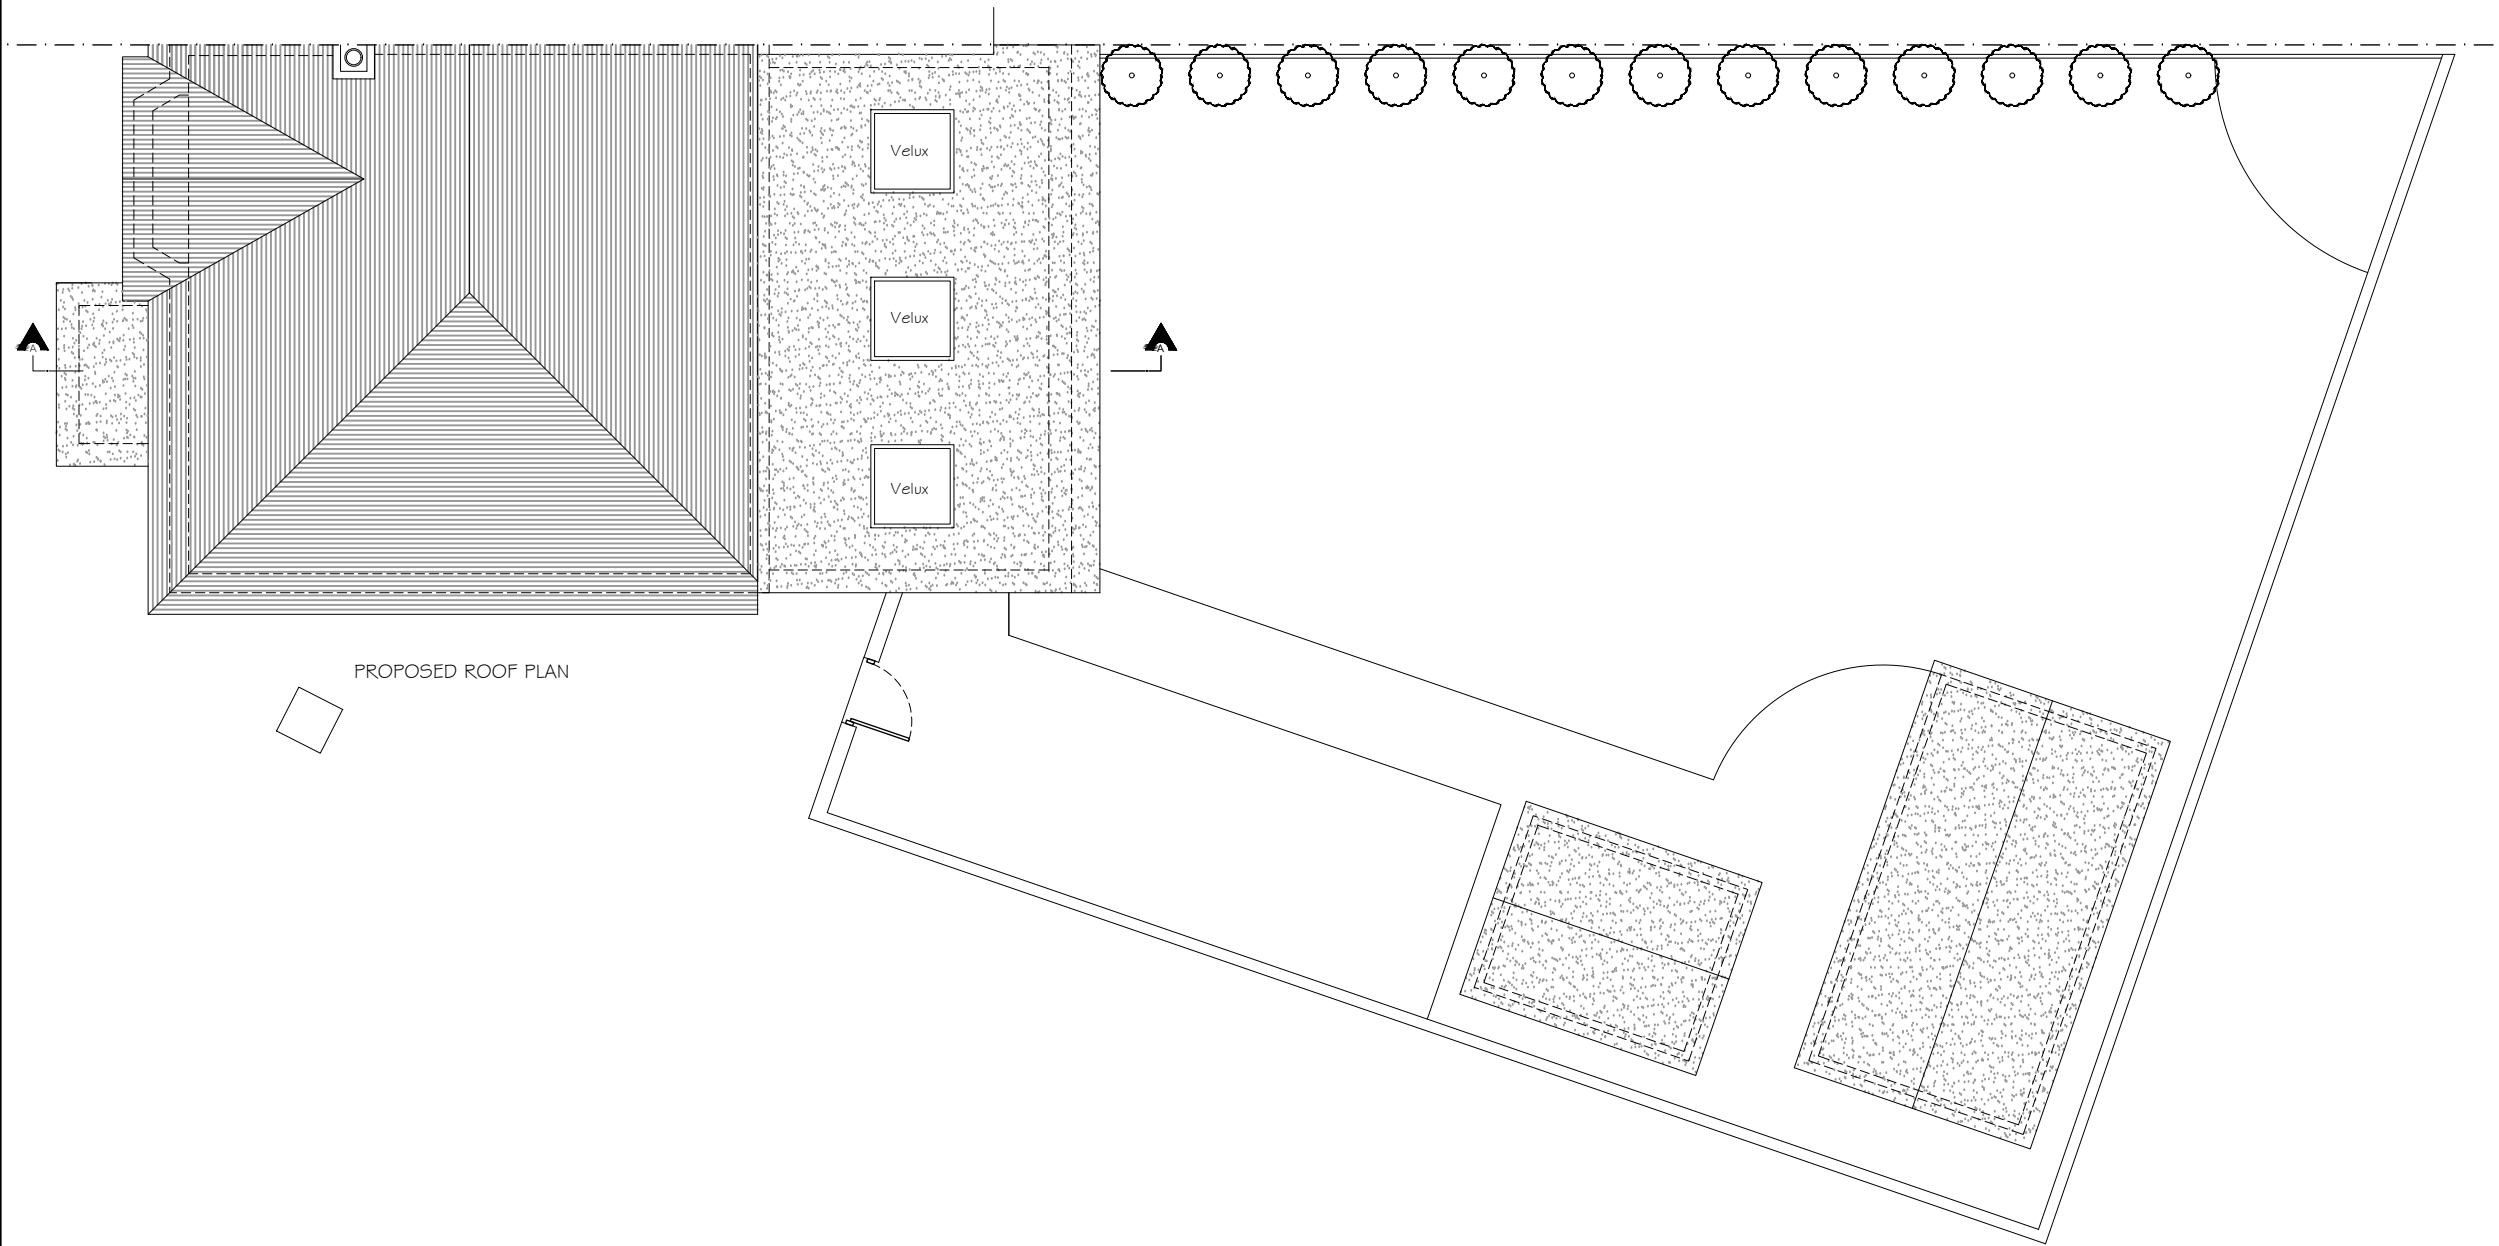


PROPOSED 1:50

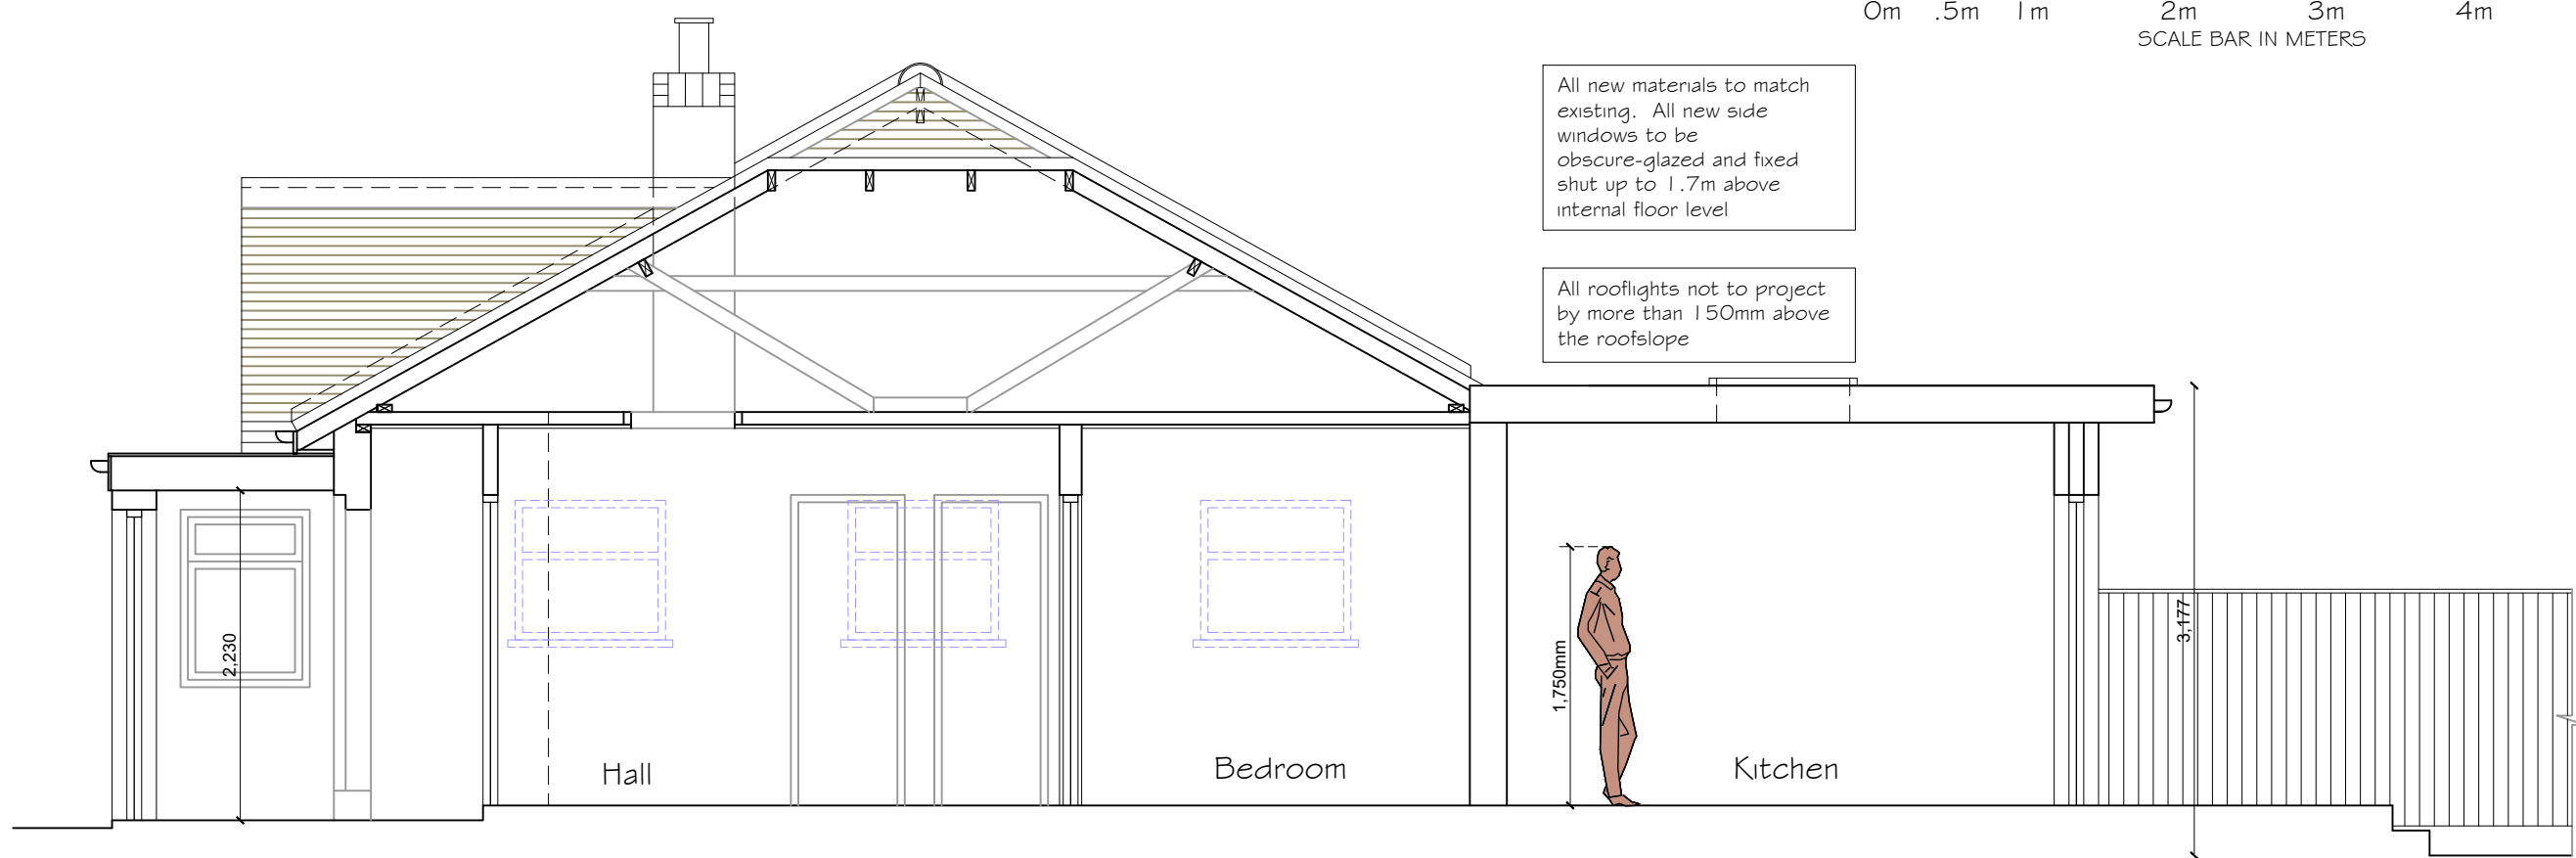

PROPOSED SECTION A-A

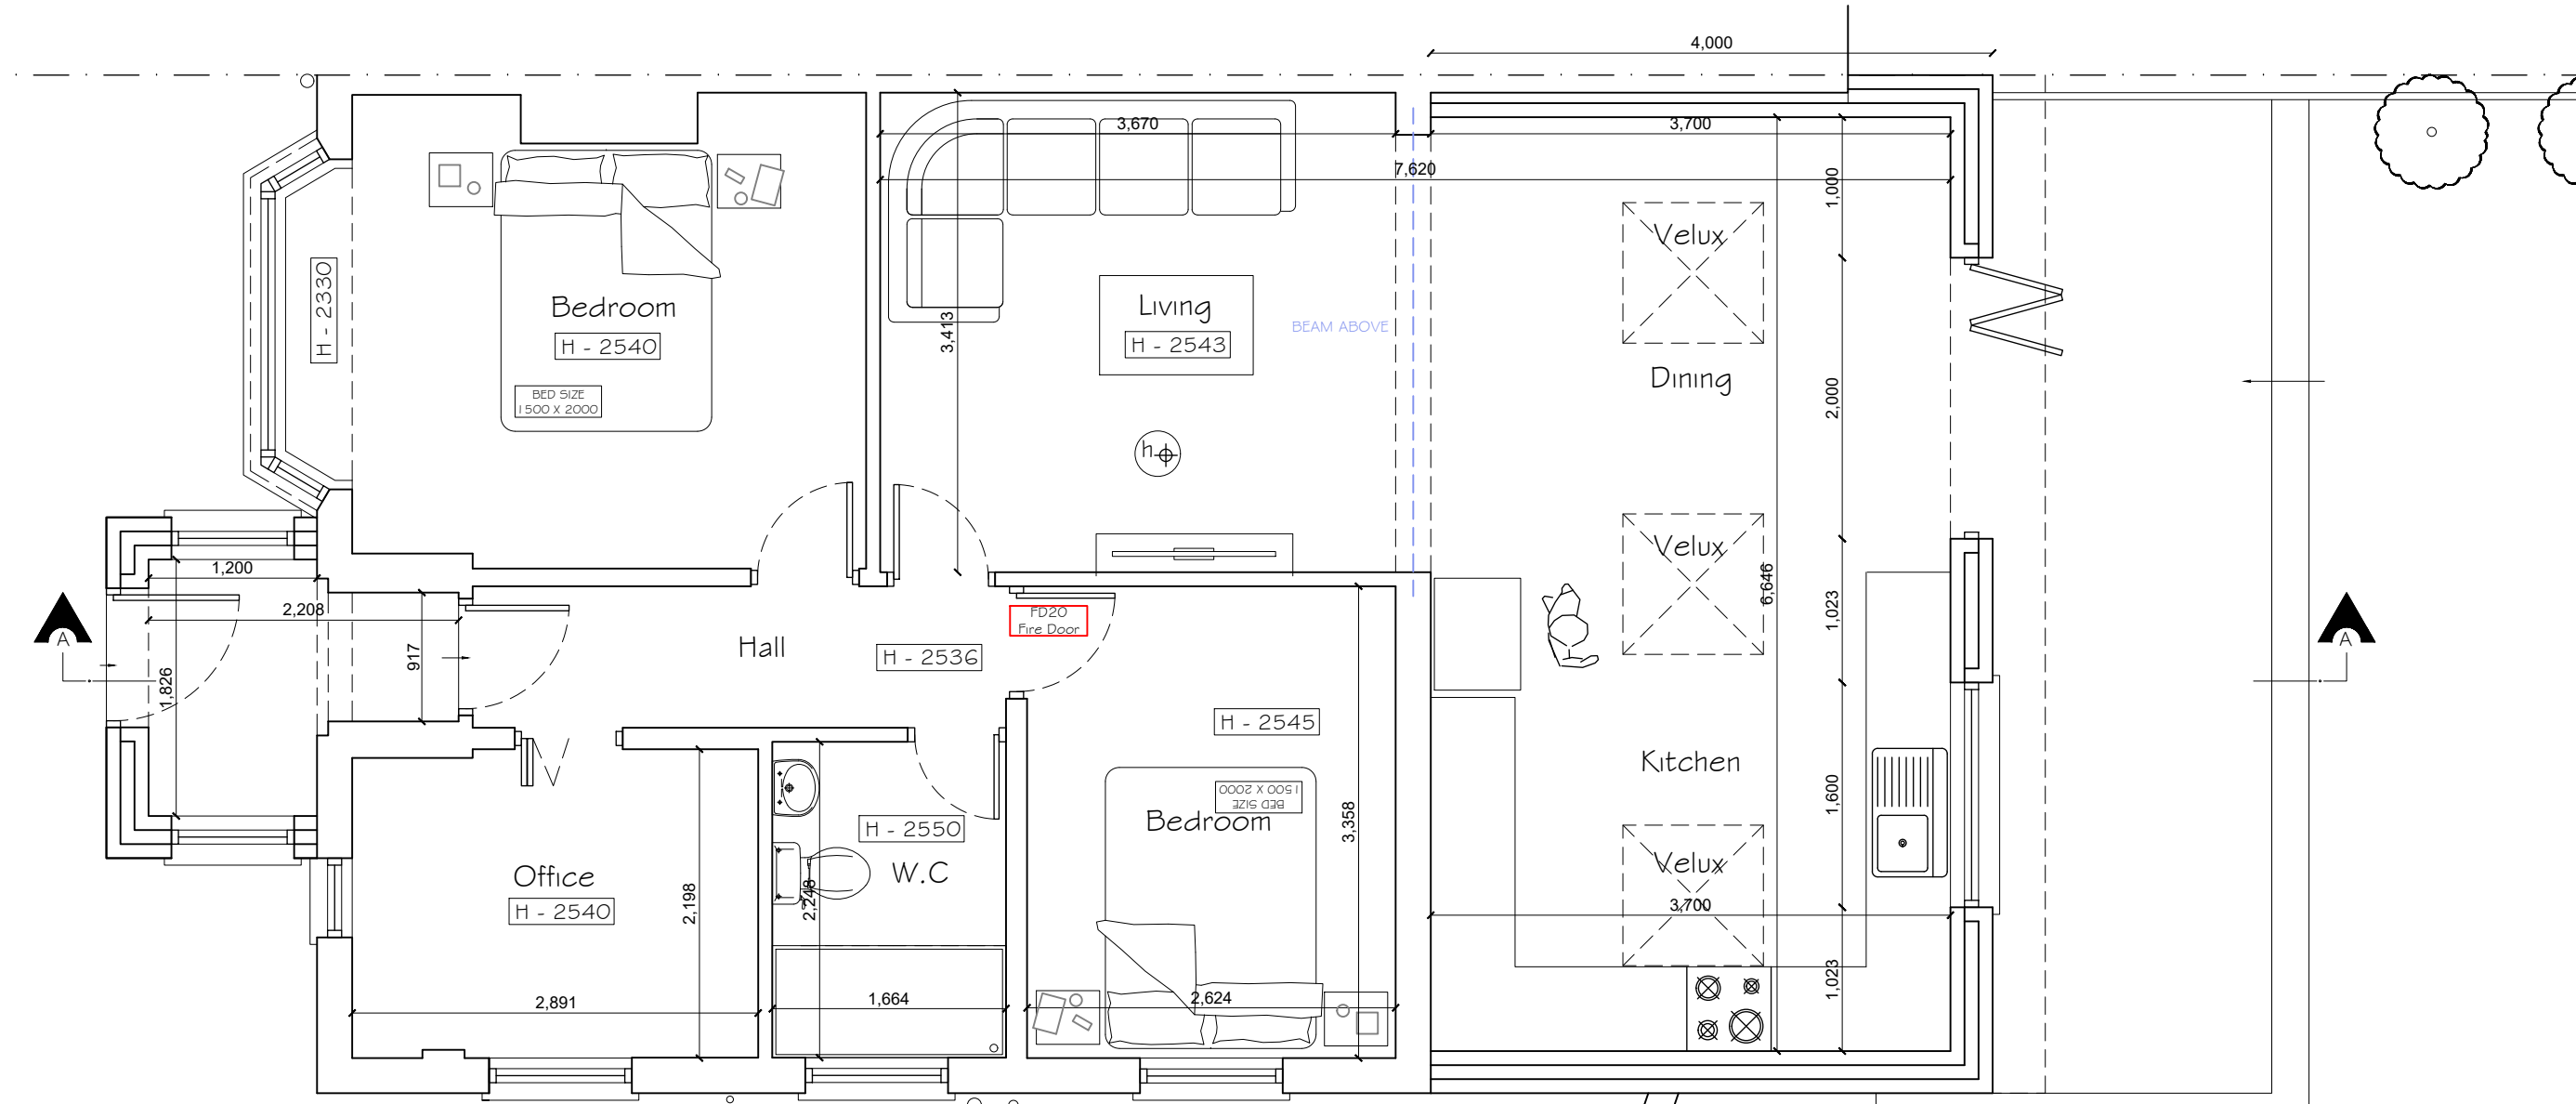

PROPOSED GROUND FLOOR PLAN

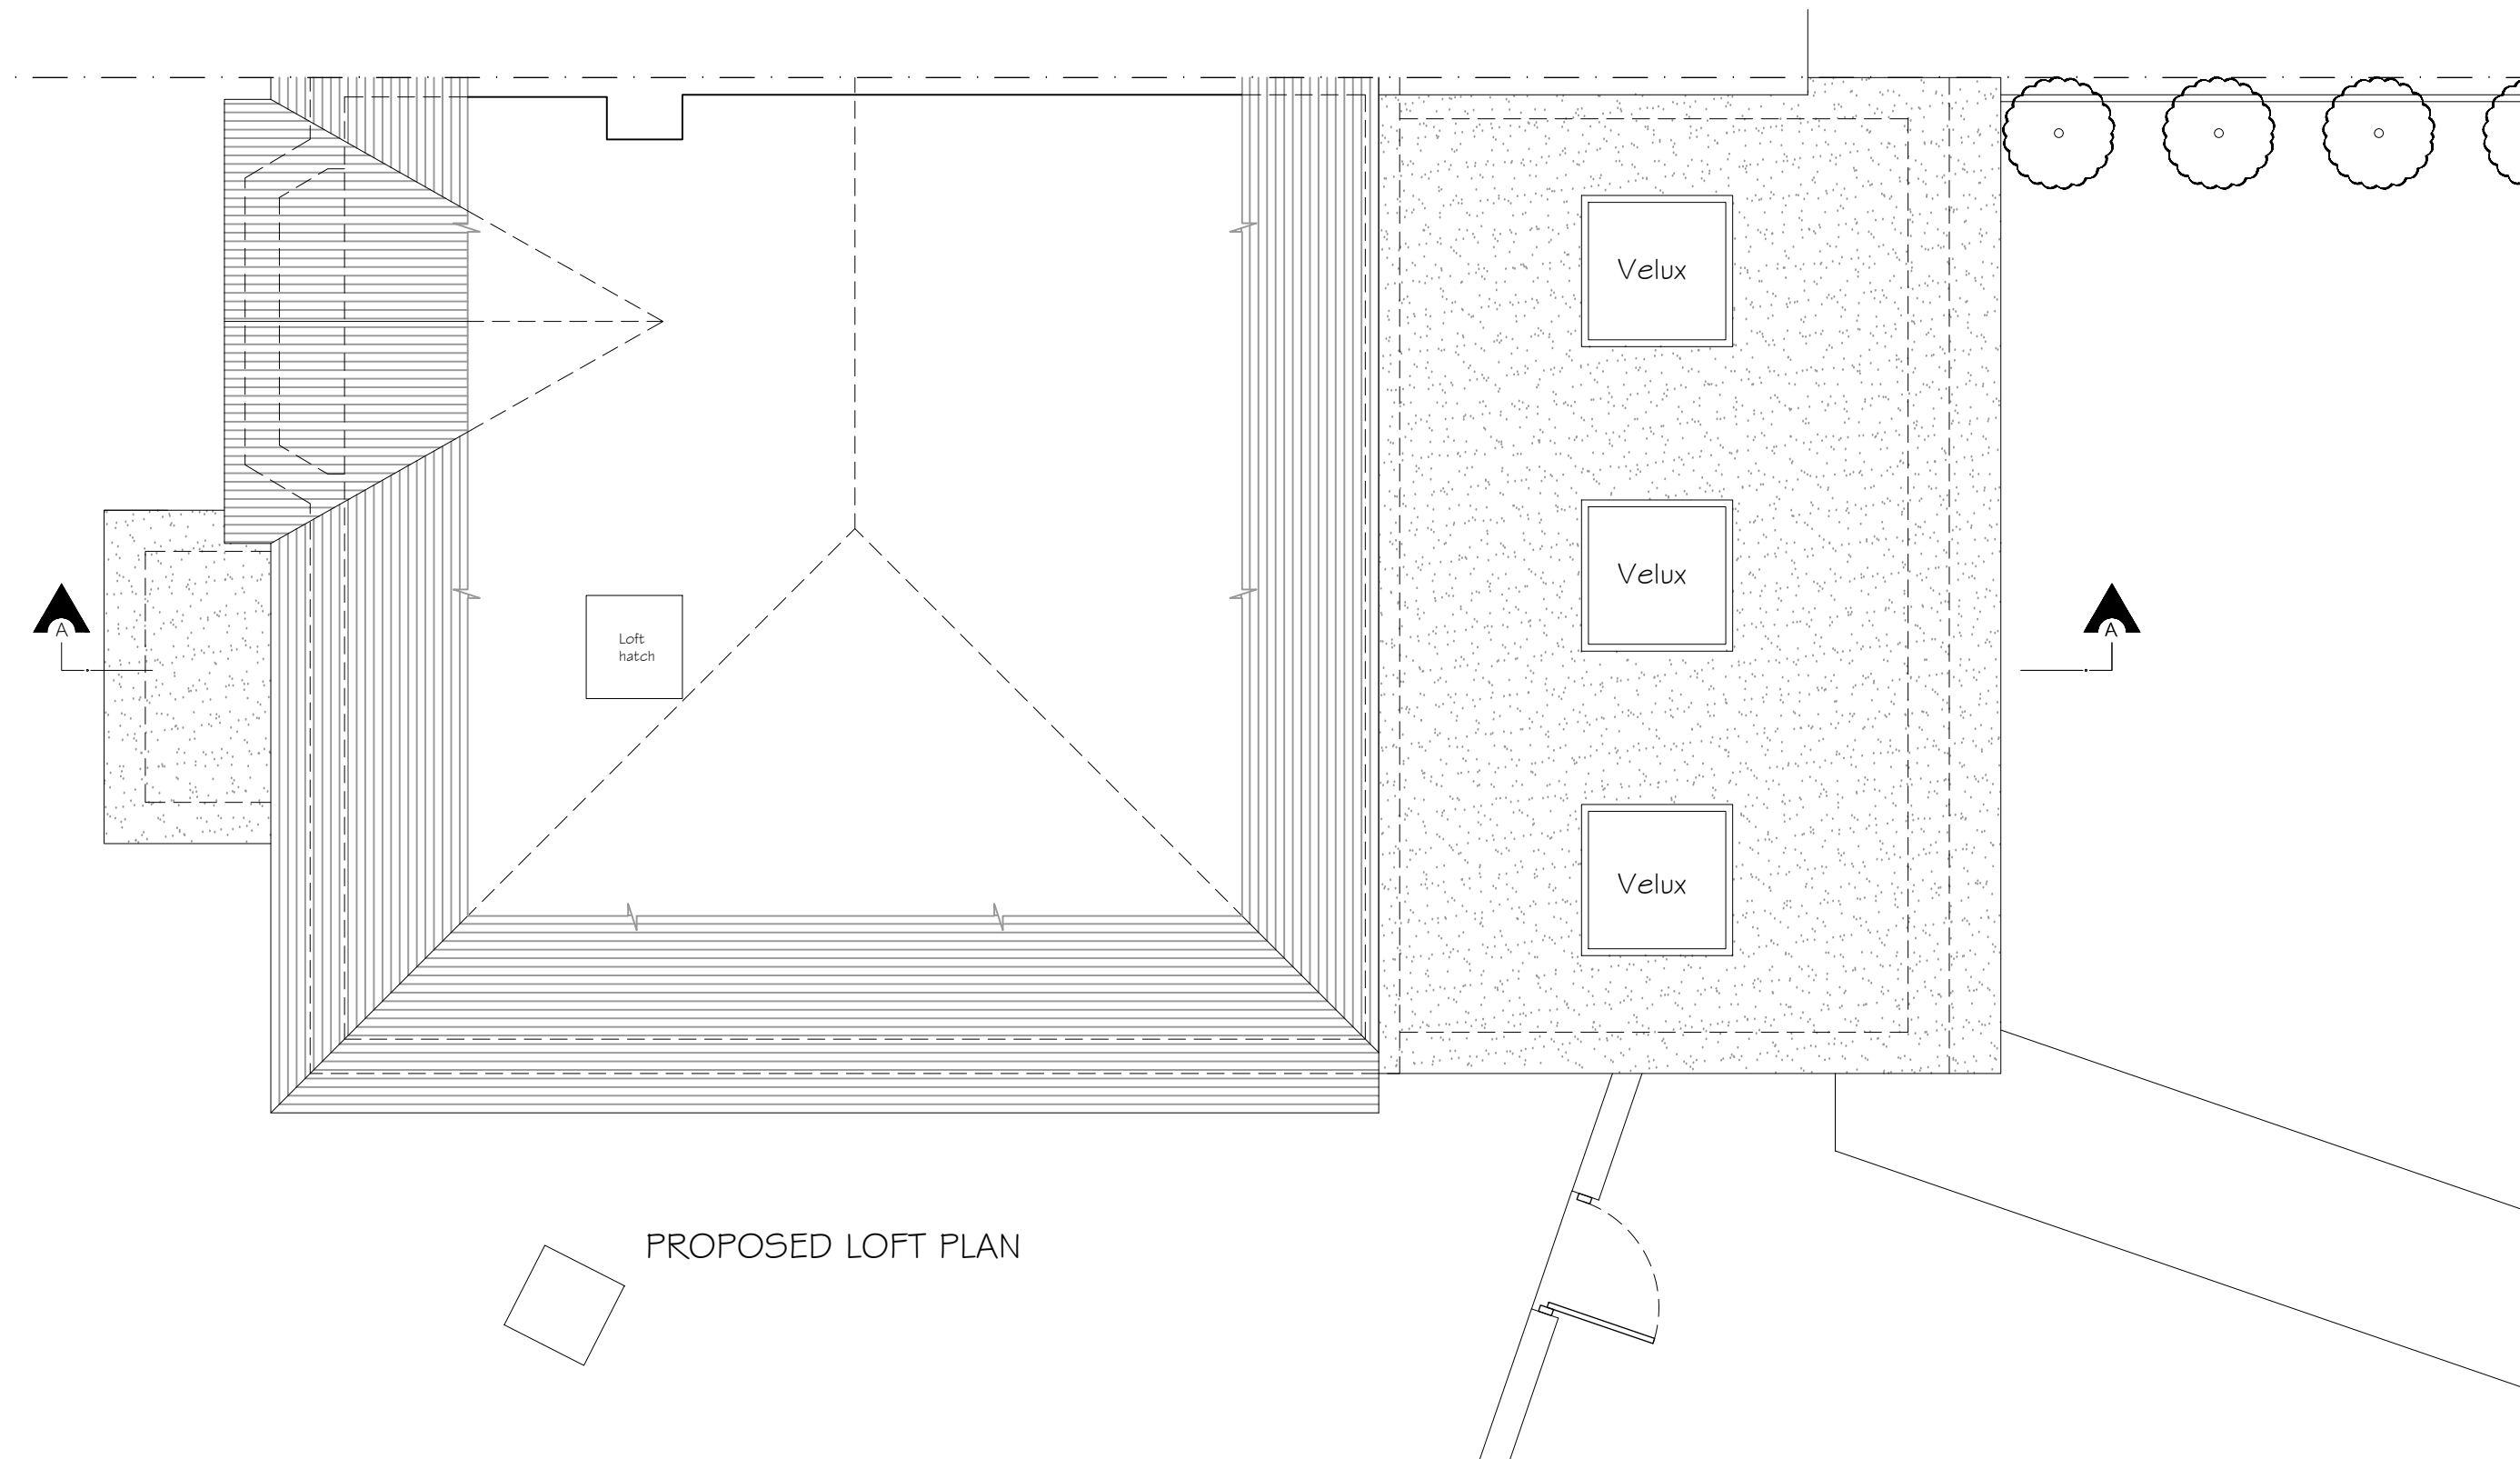

PROPOSED LOFT PLAN

Copyright © Studio 136 Architects Ltd  
This drawing which is the property of Studio 136 Architects Ltd is the subject of Intellectual Property Rights including copyright and design right and shall not be reproduced, copied, loaned or submitted to any other party without the written consent of Studio 136 Architects Ltd

This drawing is not to be scaled. Only figured dimensions to be taken. Any discrepancies to be reported to the Studio 136 Architects Ltd prior to setting out or ordering of any materials

studio  
136 architects

6 The Broadway, Wembley, Middlesex, HA9 8JT  
Tel/Fax: 020 8807 7131 e-mail: info@studio136.co.uk

Project  
GROUND FLOOR EXTENSION AT  
94 WINGFIELD WAY  
####  
HA4 6RQ

Client  
MR. HOXHA  
94 WINGFIELD WAY  
####  
HA4 6RQ

Drawing Title  
PROPOSED PLANS  
SECTION & ELEVATIONS

| Scale             | Drawn          | Checked | Authorised |
|-------------------|----------------|---------|------------|
| 1:100 / 1:50 @ A1 |                | --      | --         |
|                   | SEPTEMBER 2022 | --      | --         |

| Drawing Number       | Rev |
|----------------------|-----|
| ST_SEP 22_94 WIN_002 | C   |